




NOTES:
 Dimensions to be checked on site before placing material orders or commencing work. Any discrepancies shall be reported immediately.
 Do not scale from these drawings except for planning purposes. Use figured dimensions only.
 Where applicable this drawing is to be read in conjunction with other consultants' drawings.
 This drawing is the copyright of hda projects ltd.

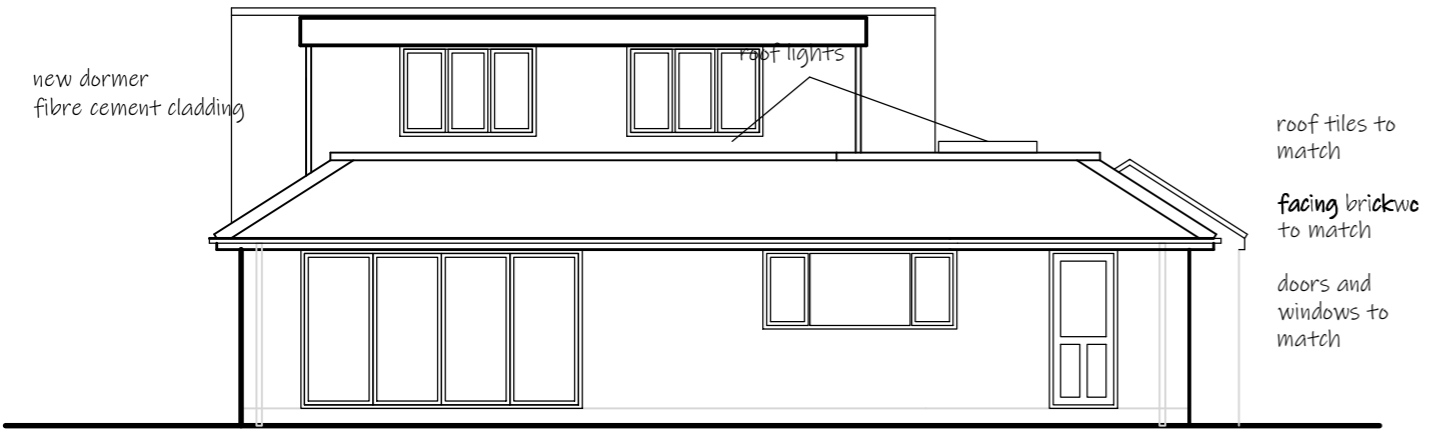


East Elevation

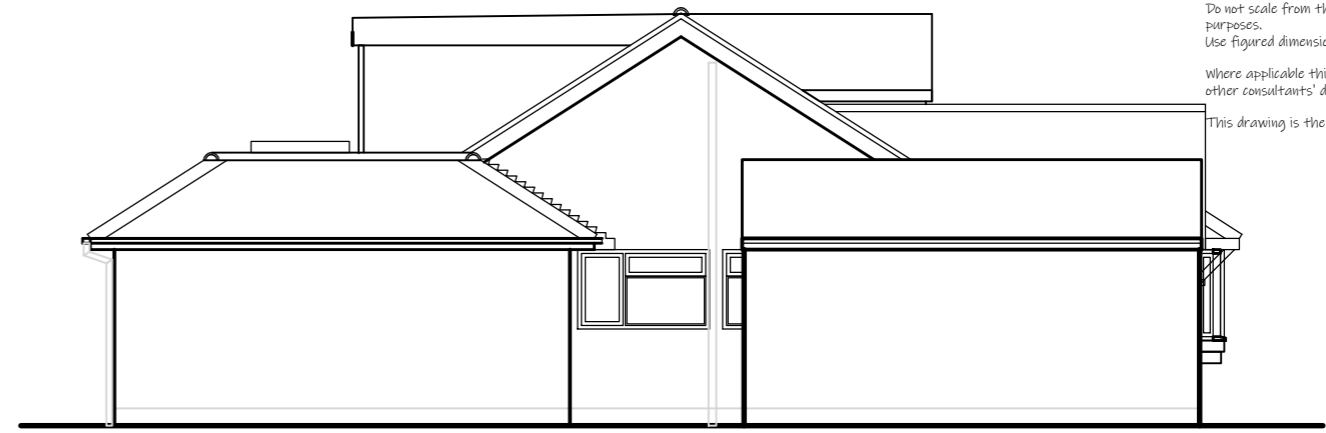


North Elevation

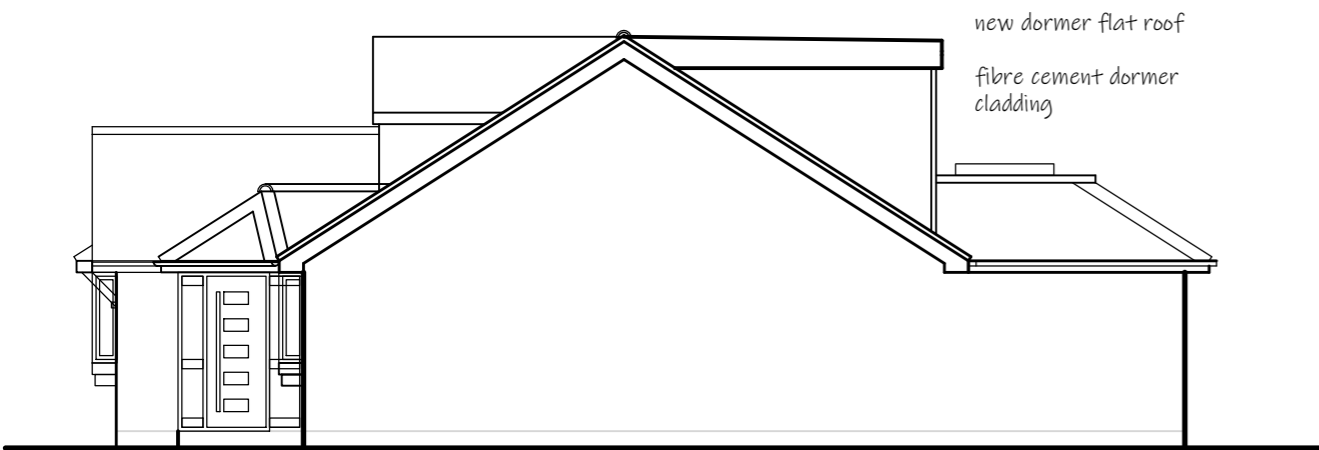

South Elevation

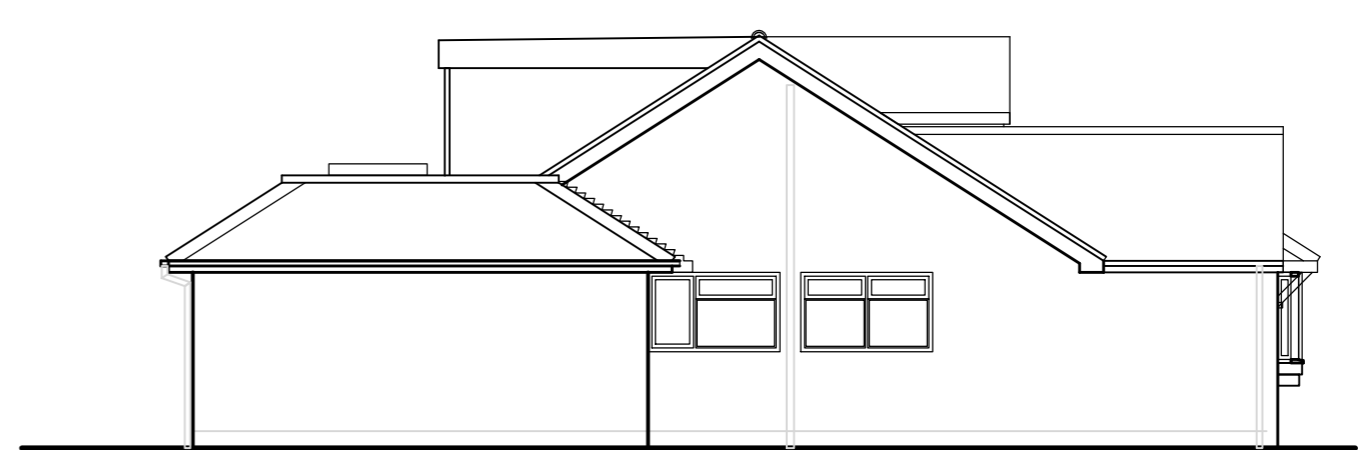


North Elevation - garage hidden

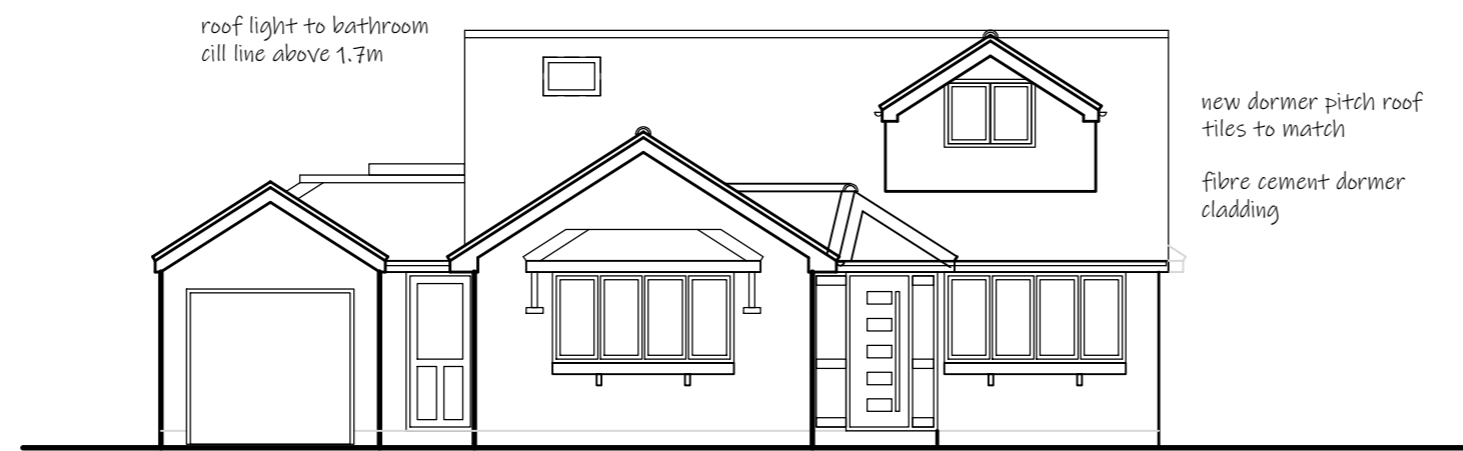

West Elevation

pitch roof to garage bow window with canopy roof new pitch roof porch with door + sidelights bow window under eaves

 

Rev	Date	Amendment

hda projects

St Johns House - St Johns Street
 Chichester - West Sussex - PO19 1UU
 Tel: 07881287017
 e-mail: hda.projects@outlook.com

For
 Mr+Mrs A Dessa

Project
 2 Ormesby Crescent
 Bognor Regis
 West Sussex
 PO22 8EN

Title
 Elevations as Proposed

Date	Drawn	Scale	Checked
Sept 2025	WM	1:100 @ A3	
Job Number	Prefix	Drawing Number	Revision
2502	P	05	