


Marine View


Proposed Plans and Elevations



SOUTH FACING FRONT ELEVATION
Scale 1:100

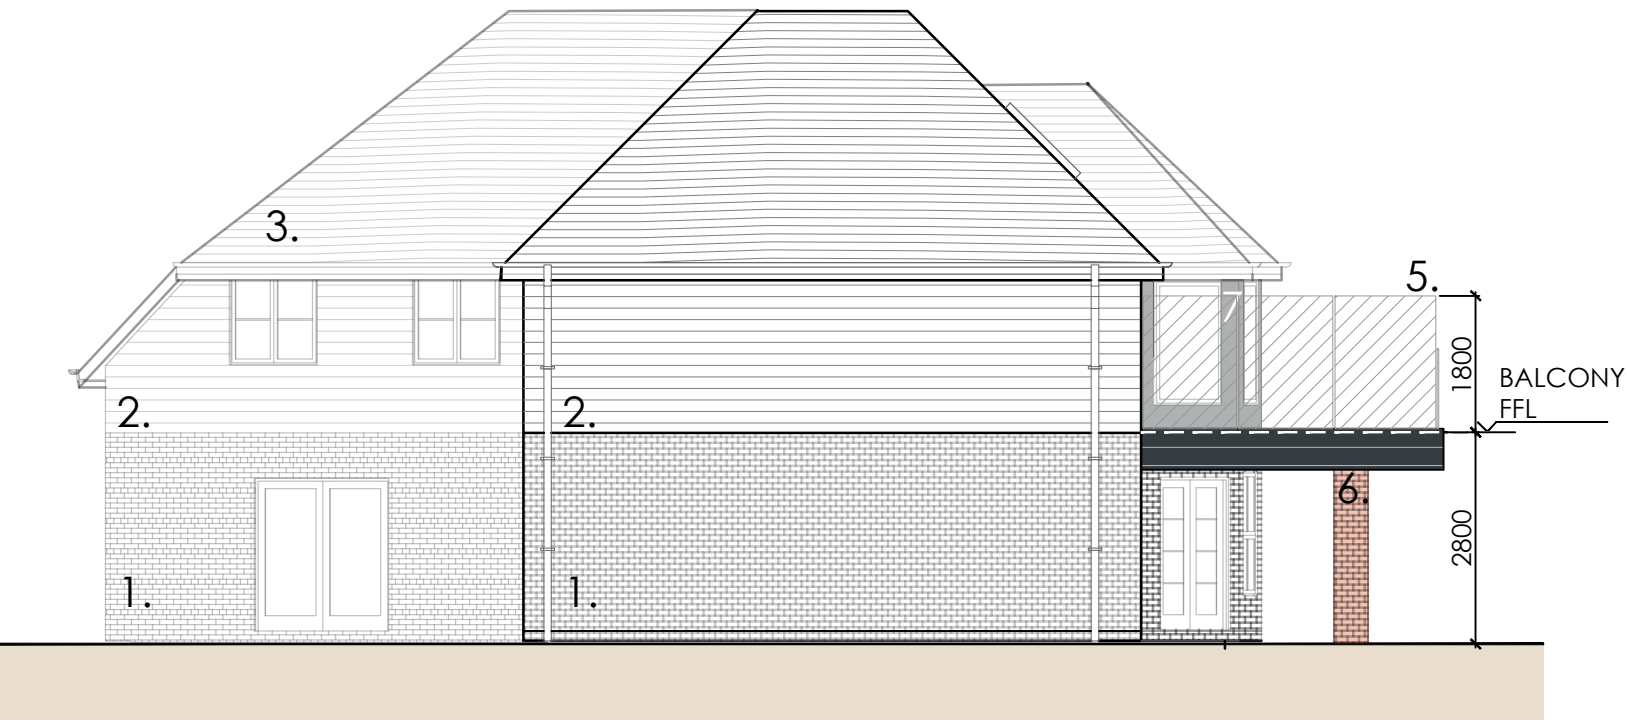


WEST FACING SIDE ELEVATION
Scale 1:100

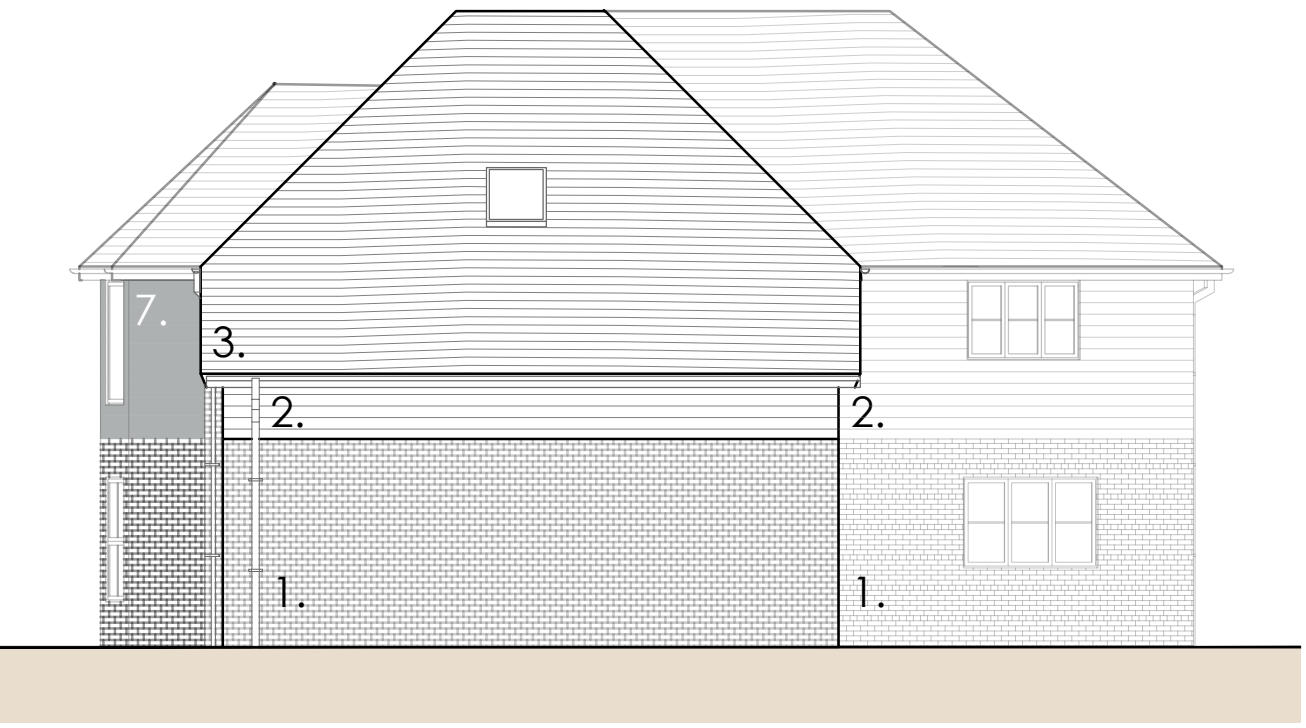

NORTH FACING REAR ELEVATION
Scale 1:100




EAST FACING SIDE ELEVATION
Scale 1:100

 


Copyright. This drawing is the property of A&M Architectural Partnership LLP. Its copyright and design content is reserved by them and the drawing is issued on the condition that it, is not copied, reproduced, retained or disclosed to any other unauthorized person, either wholly or in part without the consent in writing of A&M Architectural Partnership LLP.
Do not scale this drawing. Drawings can be scaled for Planning purposes only.
Verify all dimensions on site before commencing any work or preparing any shop drawings. All dimensions are in mm unless otherwise stated. Report any alterations or omissions to the Architect.
This drawing incorporates information from other professions.
A&M Architectural Partnership LLP cannot accept responsibility for the integrity and accuracy of such information. Any clarification and/or additions that are required appertaining to such information should be sought from the relevant profession or their appointed representative. All contractors and sub contractors are to comply in all respects with current building regulations whether or not specifically stated on these drawings.

Materials Key:


- Existing Wall Finish - Facing Brickwork
- Existing Cladding - Cedral Anthracite Grey
- Existing Roof Finish - Concrete Plain Tiles
- Proposed Balustrade - 21mm Toughened Glass set within recessed Balustrade Channel
- Proposed Privacy Screen - 1.8m High Frosted Glass Panel
- Proposed Pillars - Facing Brickwork to Match Existing
- Proposed Cladding - Horizontal Cedral Cladding. To Match Existing
- Balcony Finish - Anti-slip Porcelain or Similar Timber Effect Tiles.
- PPC Aluminium Sliding Door Set - White to match existing

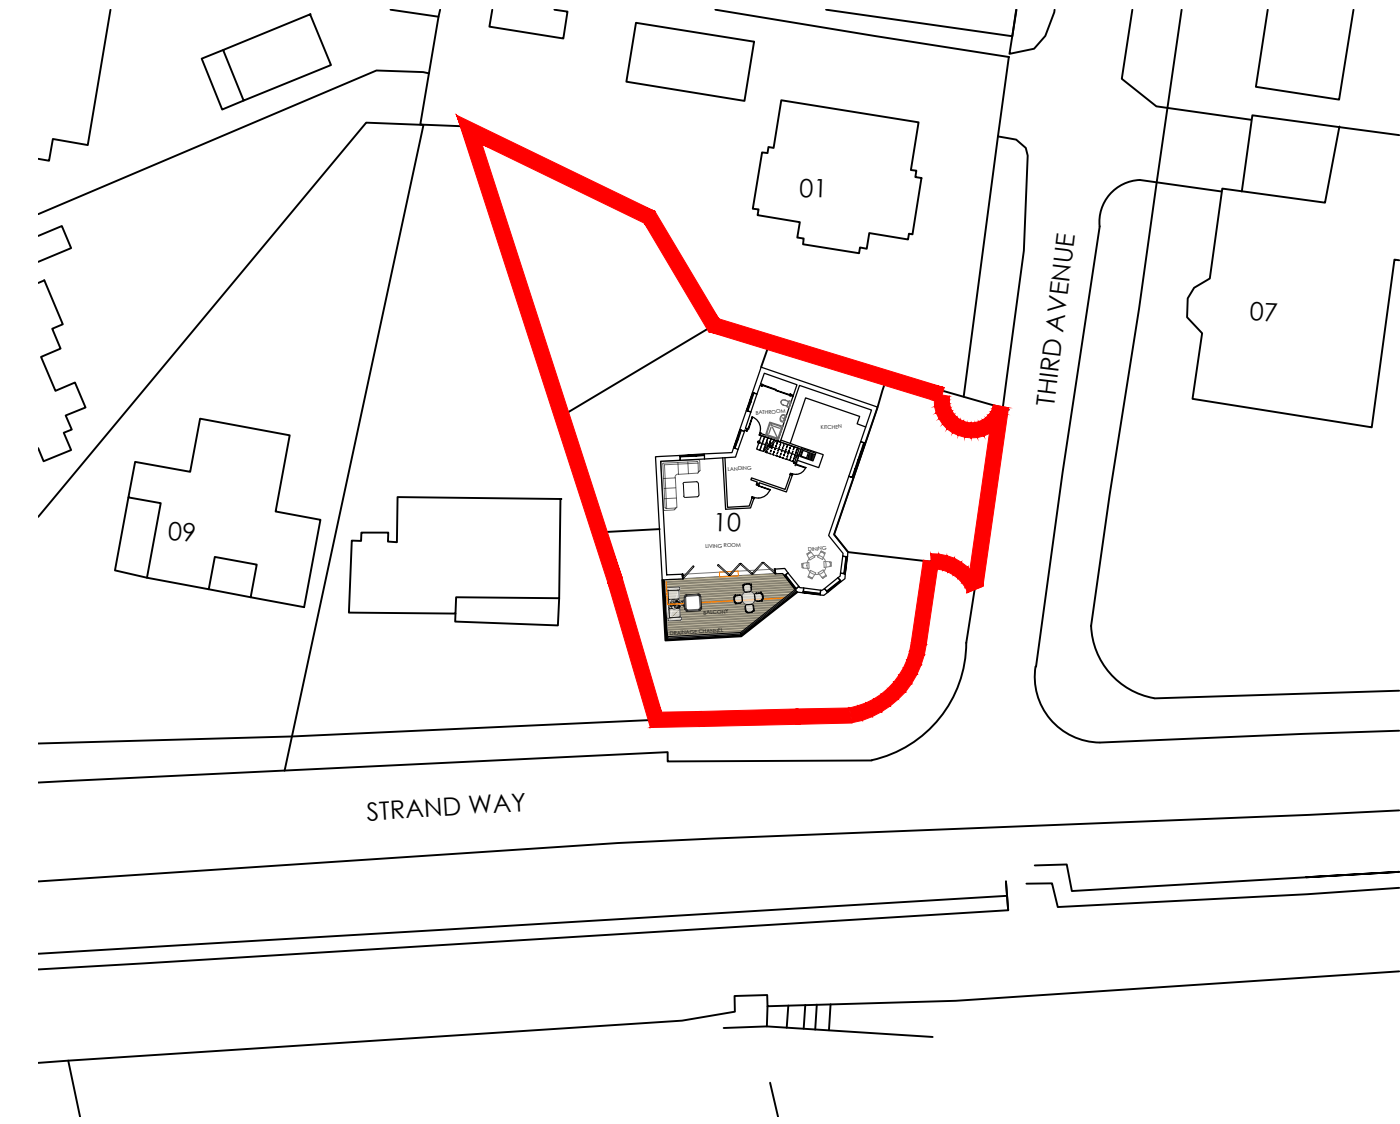

SITE BLOCK PLAN
Scale 1:500

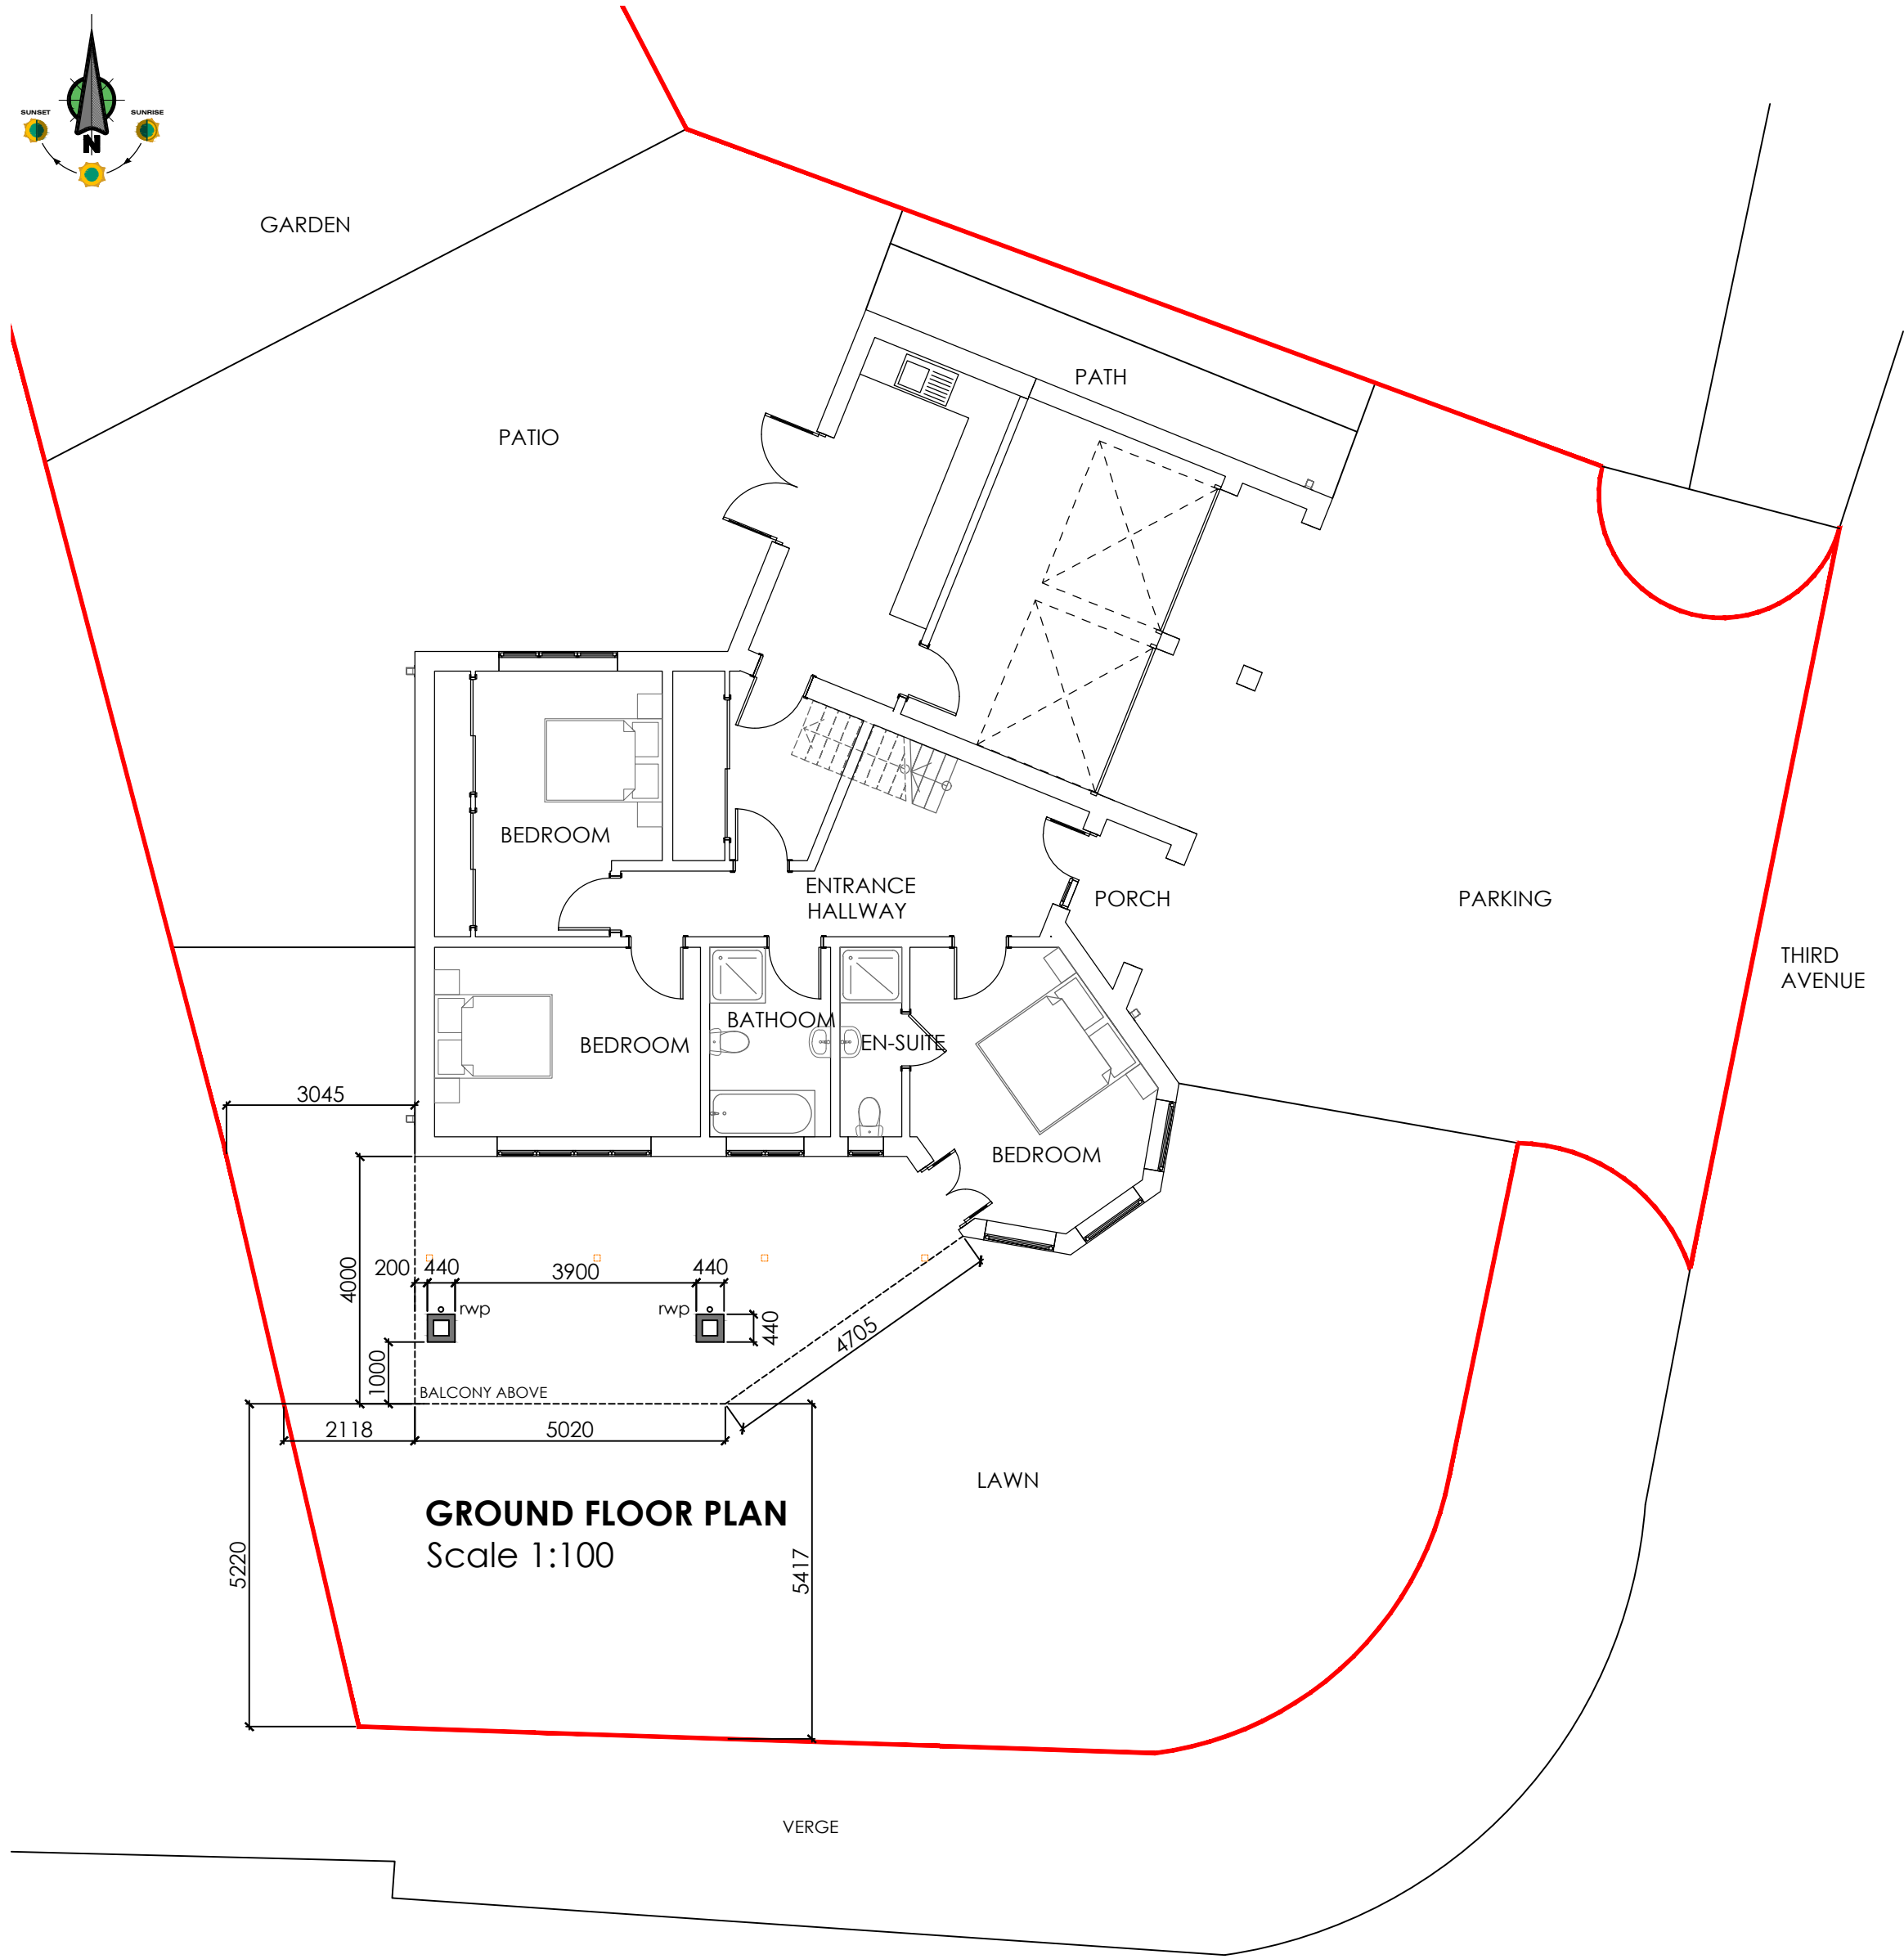

GROUND FLOOR PLAN
Scale 1:100

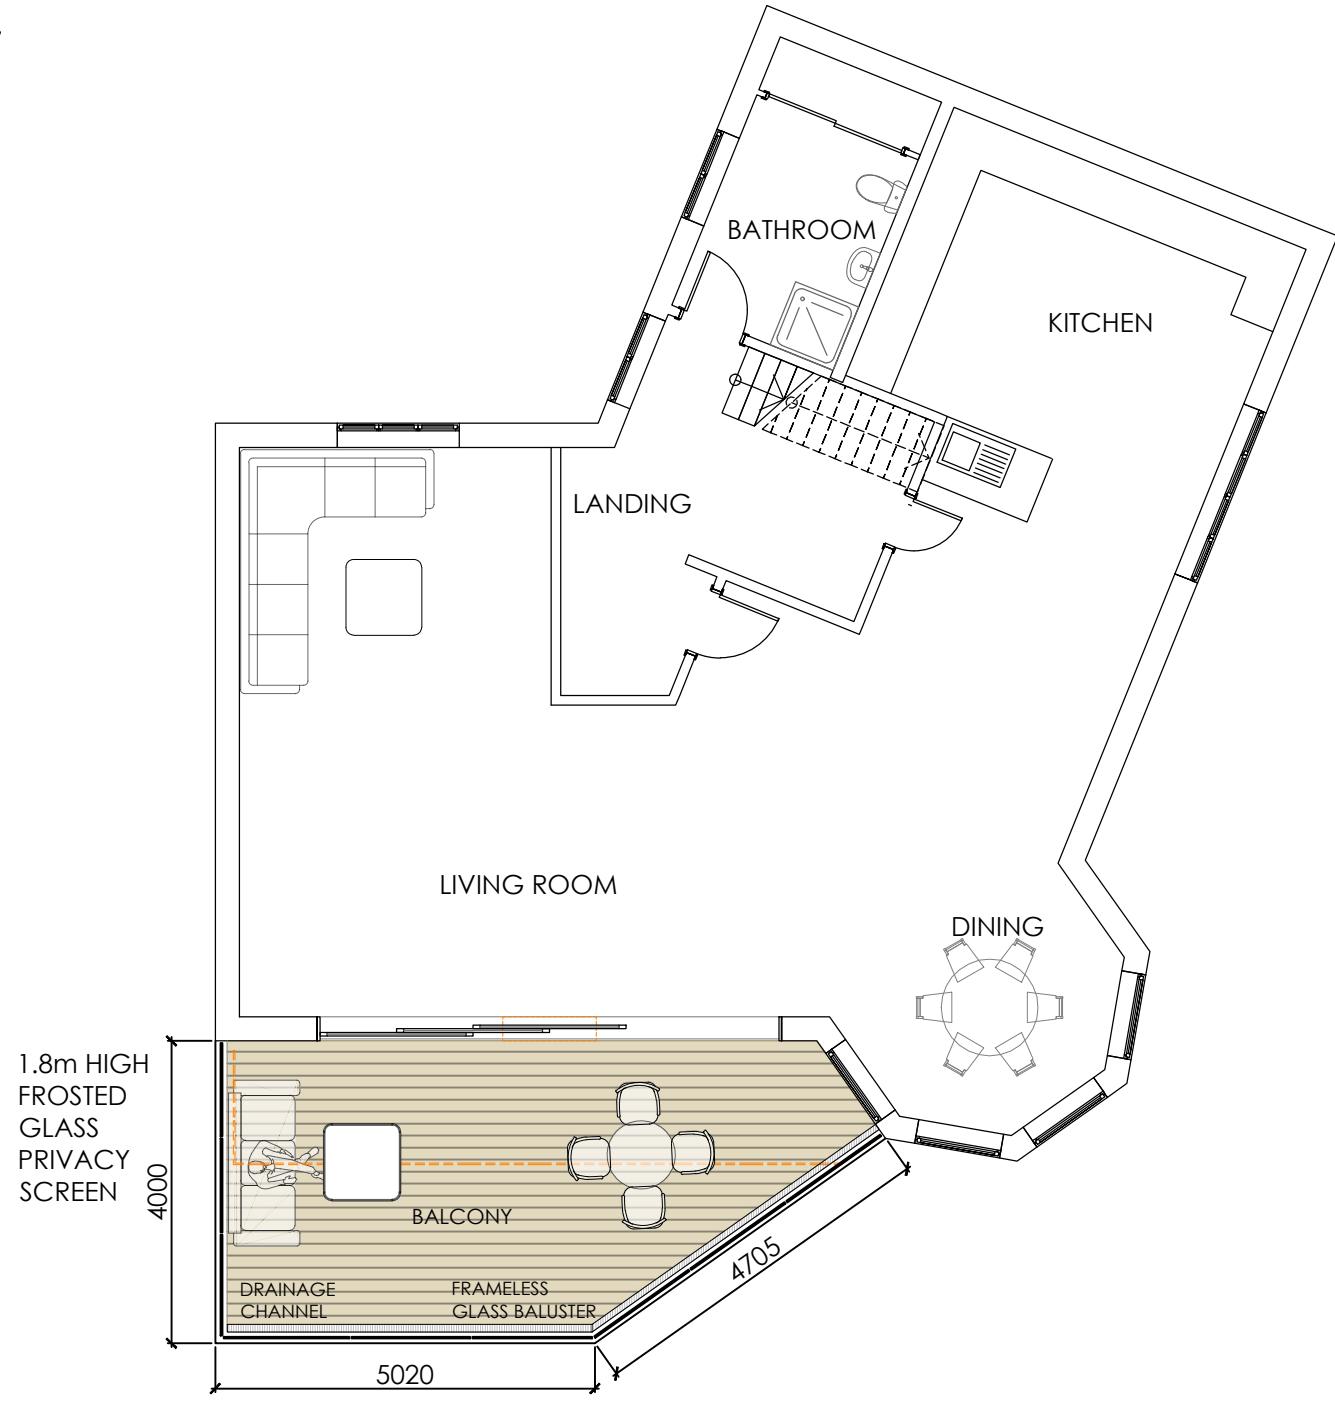

FIRST FLOOR PLAN
Scale 1:100

 Proposed Development Site

Rev.	Details	Name	Date
------	---------	------	------



40 Cambridge Road, Hastings, East Sussex. TN34 1DT
T: 01424 200222 W: amarchitectural.co.uk E: admin@a-and-m.co.uk

Client: **Mr. A. Pope**

Site Address: **Marine View**
Third Avenue, Felpham, Bognor Regis
West Sussex, PO22 7LN

Project: **Proposed Replacement Balcony**

Drawing Title: **Proposed Floor Plans and Elevations**

Date: **Sep 2024** Scale: **1:100&1:500@A1** Drawn: **RS**
Computer File Name: **5034-100-200A - Existing and Proposed.dwg** Checked By: **-**
Status: **PLANNING**

Drawing Number: **5034-200** Revision: **.**