

# Marine View

## Existing Plans and Elevations

0 10 20 30 40 50 60 70 80 90 100 110 120 130 140 150 Metres  
Scale 1:1250 - 20mm=25m

0 5 10 20 30 40 50 Metres  
Scale 1:500 - 10mm=5m

0 1 2 5 10 Metres  
Scale 1:100 - 10mm=1m

Copyright. This drawing is the property of A&M Architectural Partnership LLP. Its copyright and design content is reserved by them and the drawing is issued on the condition that it is not copied, reproduced, retained or disclosed to any other unauthorized person, either wholly or in part without the consent in writing of A&M Architectural Partnership LLP.


Do not scale this drawing. Drawings can be scaled for planning purposes only.

Verify all dimensions on site before commencing any work or preparing any shop drawings. All dimensions are in mm unless otherwise stated. Report any alterations or omissions to the Architect.


A&M Architectural Partnership LLP cannot accept responsibility for the integrity and accuracy of such information. Any clarification and/or additions that are required pertaining to such information should be sought from the relevant profession or their appointed representative. All contractors and sub contractors are to comply in all respects with current building regulations whether or not specifically stated on these drawings.




**SOUTH FACING FRONT ELEVATION**  
Scale 1:100

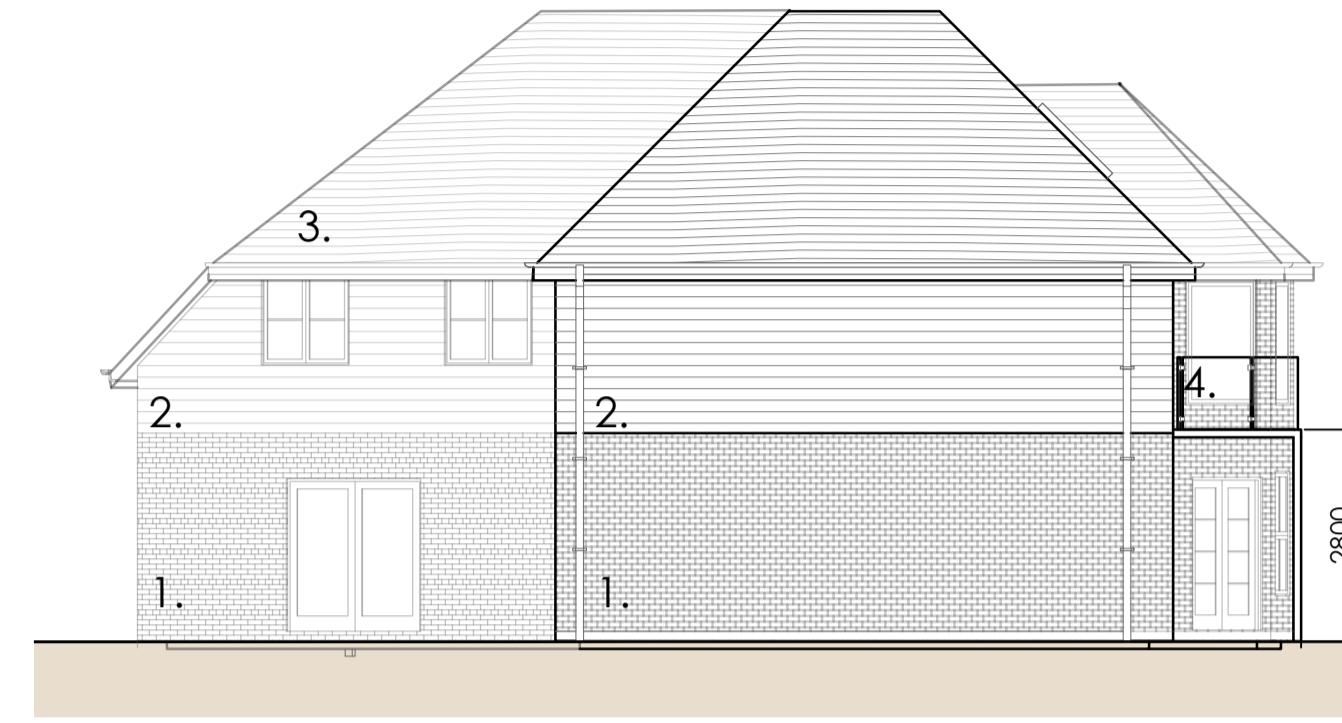

**WEST FACING SIDE ELEVATION**  
Scale 1:100

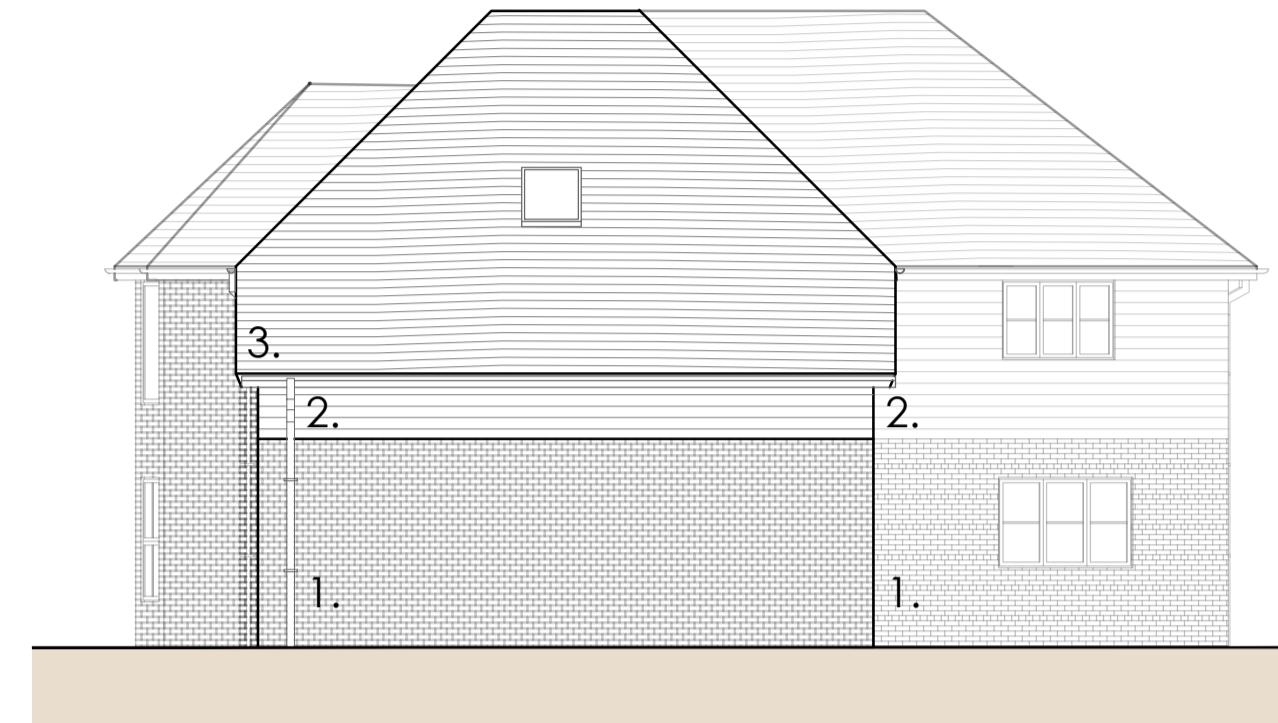


**NORTH FACING REAR ELEVATION**  
Scale 1:100

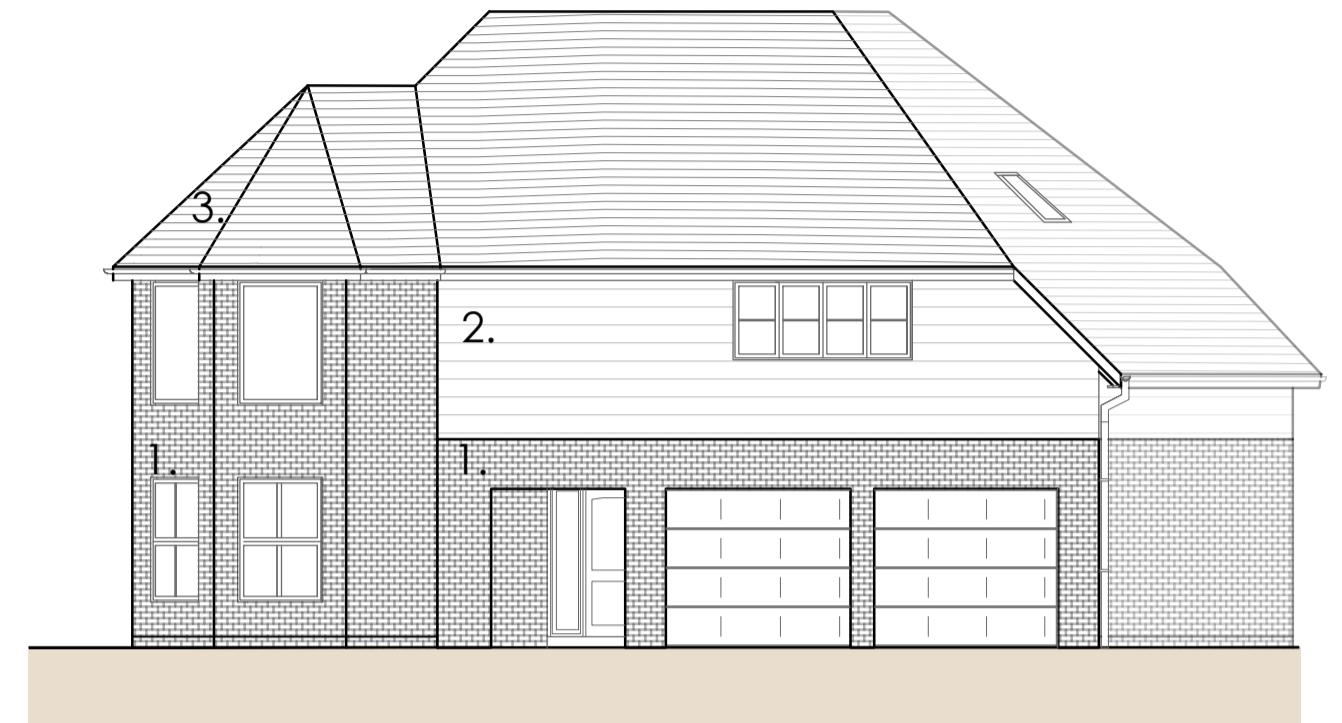


**EAST FACING SIDE ELEVATION**  
Scale 1:100




**SITE LOCATION PLAN**  
Scale 1:1250

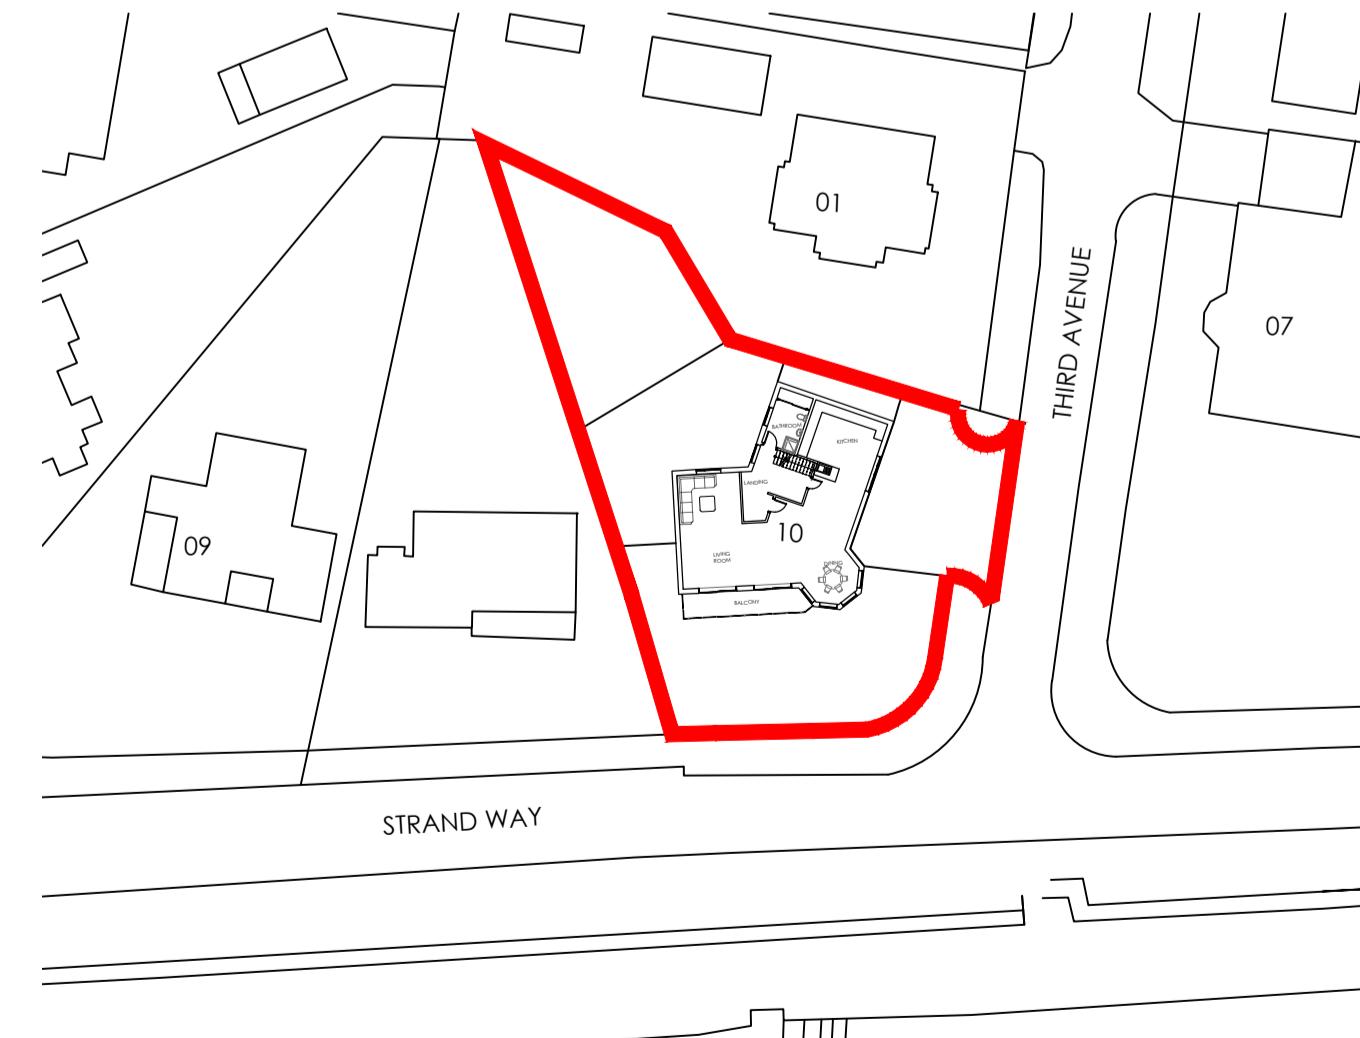

**SITE BLOCK PLAN**  
Scale 1:500

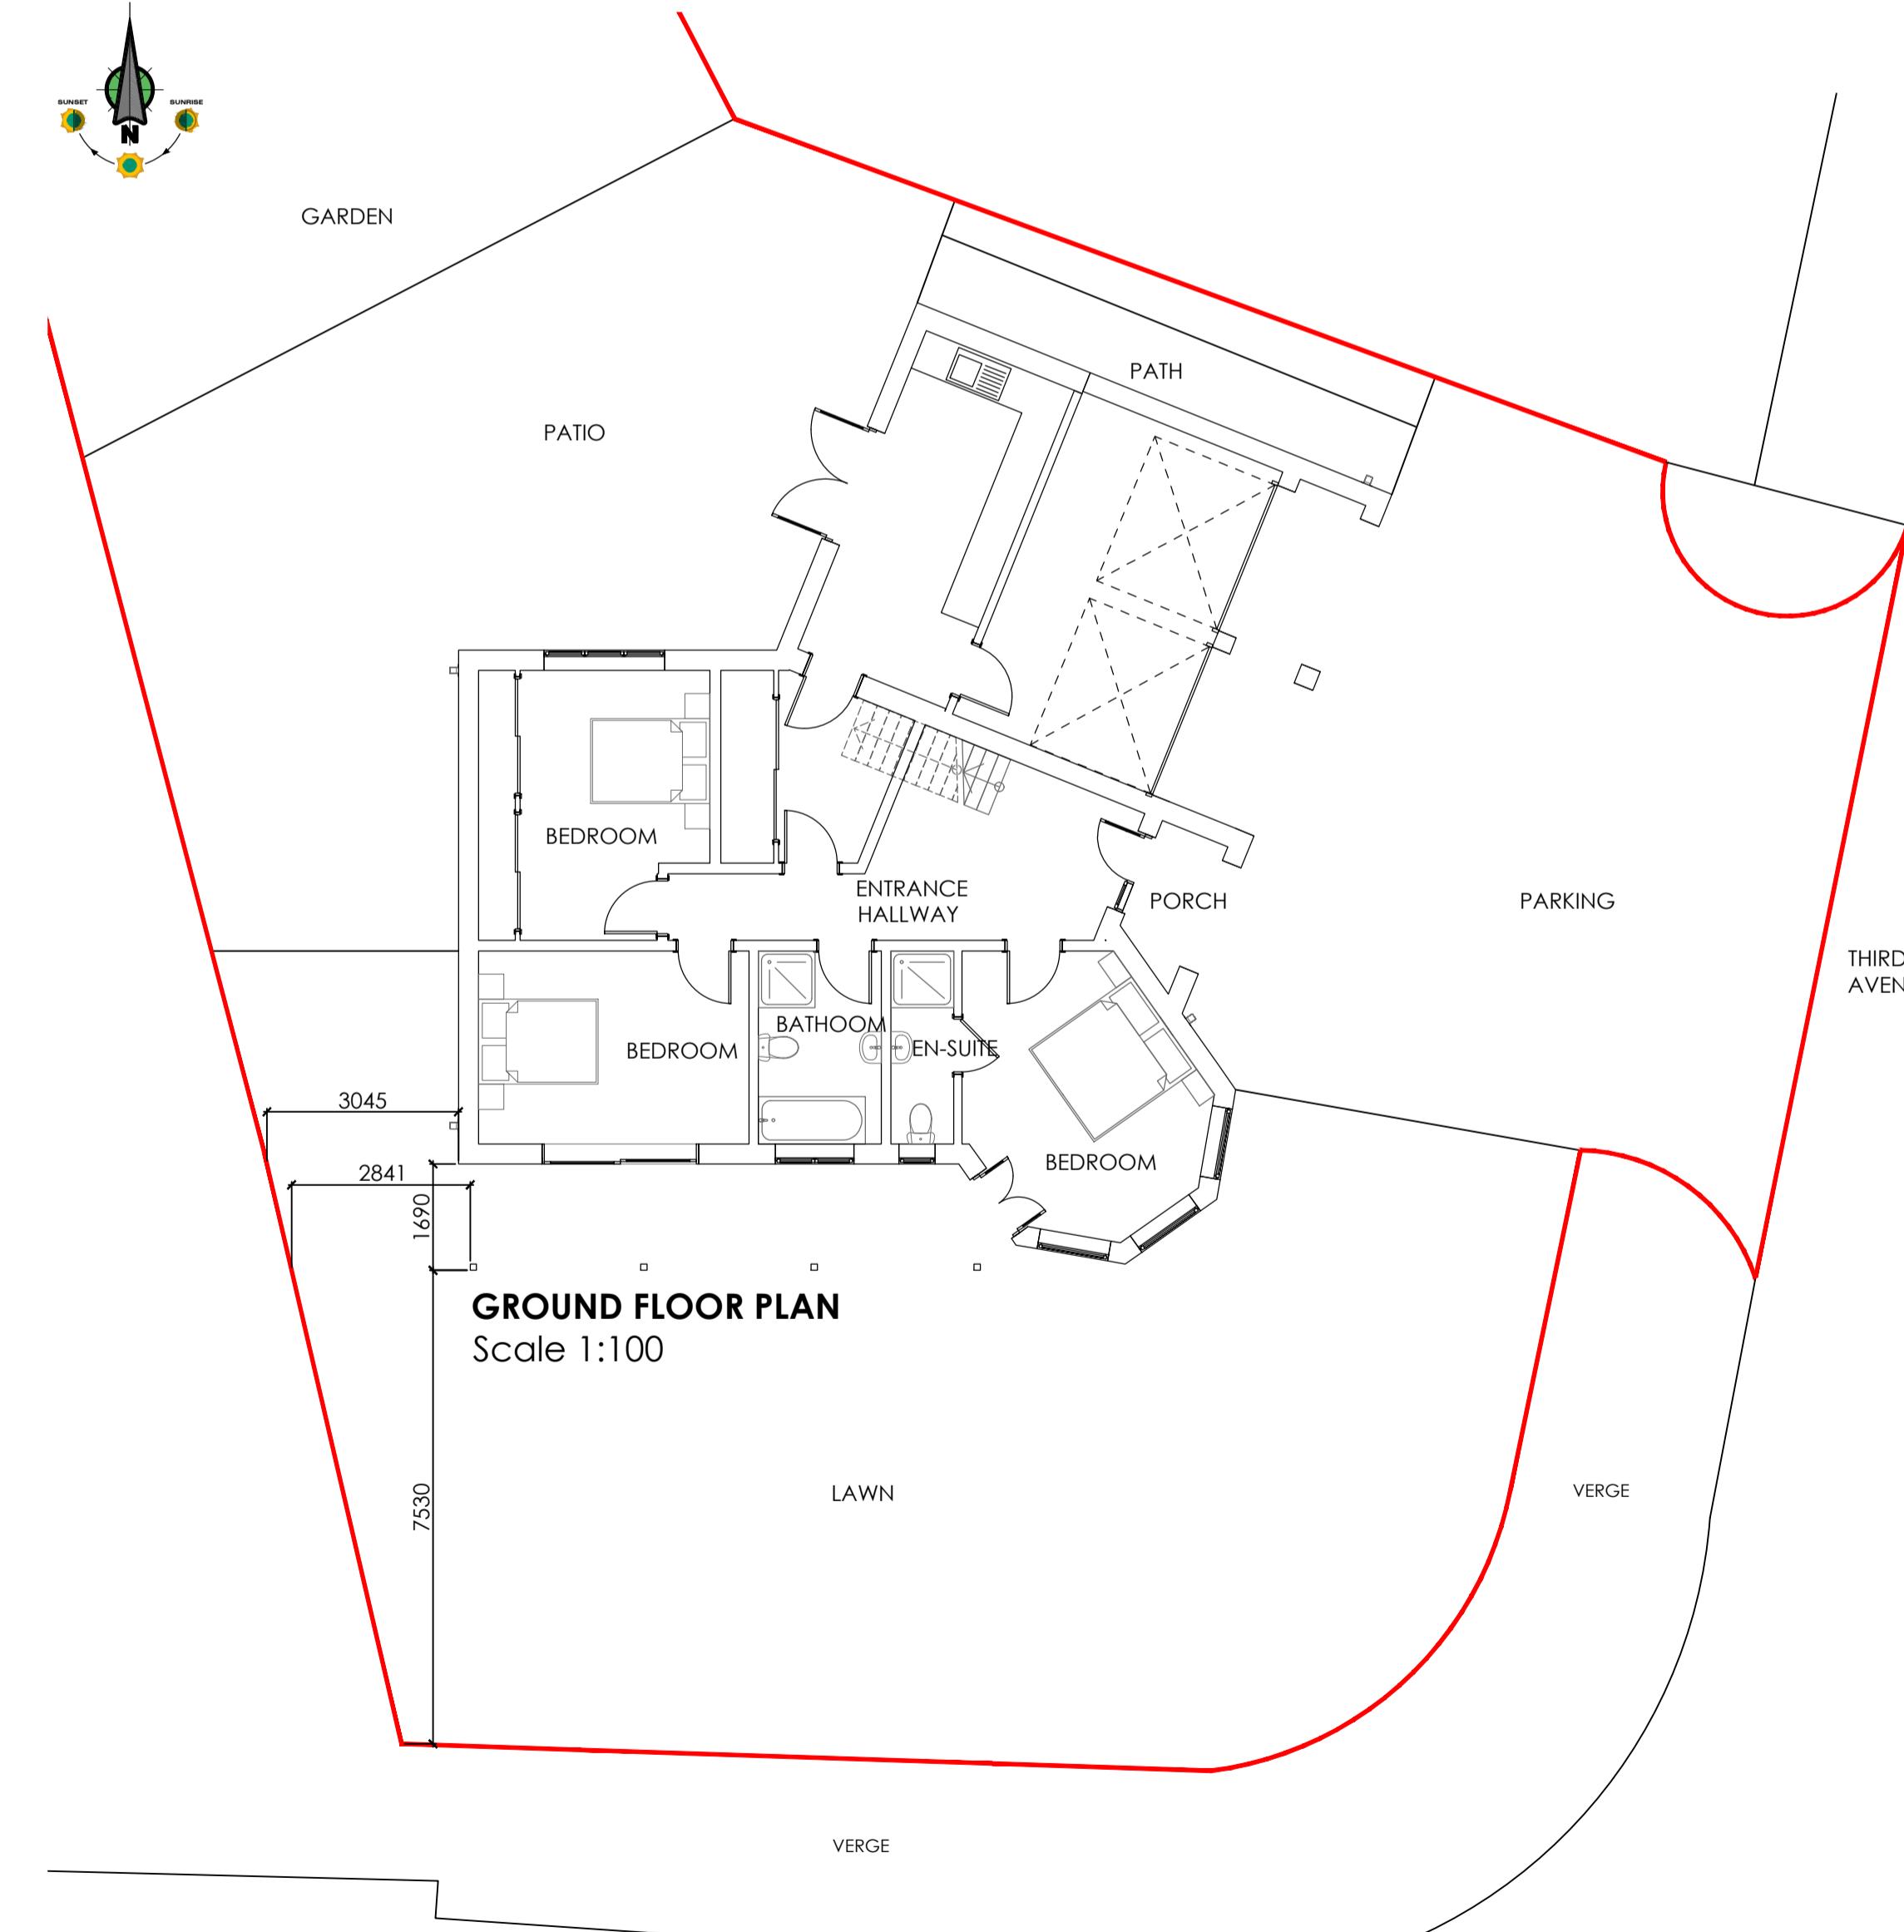

**GROUND FLOOR PLAN**  
Scale 1:100

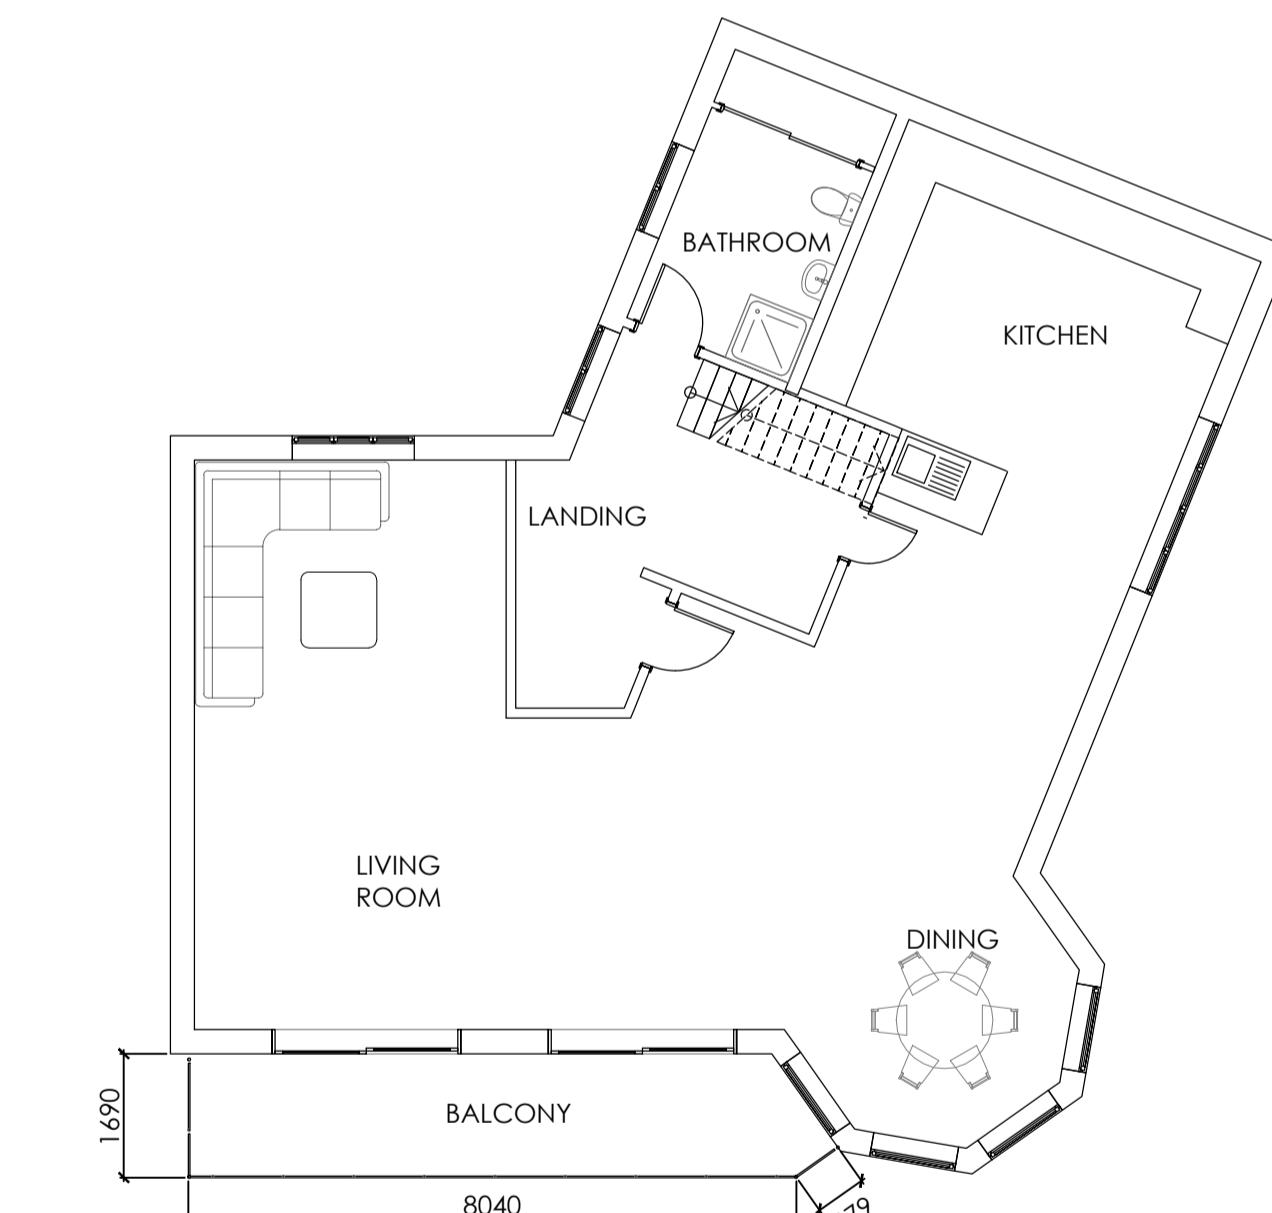

**FIRST FLOOR PLAN**  
Scale 1:100

Proposed Development Site

**A & M**

**A&M Architectural Partnership LLP**

40 Cambridge Road, Hastings, East Sussex, TN34 1DT  
T: 01424 200222 W: amarchitectural.co.uk E: admin@a-and-m.co.uk

Client: **Mr. A. Pope**

Site Address: **Marine View**  
Third Avenue, Felpham, Bognor Regis  
West Sussex, PO22 7LN

Project: **Proposed Replacement Balcony**

Drawing title: **Existing Floor Plans and Elevations**

Date: **Aug 2024** Scale: **1:100, 1:500 & 1:1250@A1** Drawn: **RS**

Computer File Name: **5034-100 - Existing and Proposed.dwg** Checked By: **RS**

Status: **PLANNING** Revision: **RS**

Drawing Number: **5034-100** Revision: **RS**