




This drawing and its contents are the strict copyright of Architectura Design. No reproduction without permission. Do not scale. Written dimensions to be used where given. All dimensions and details to be checked on site. FOR PLANNING PURPOSES ONLY

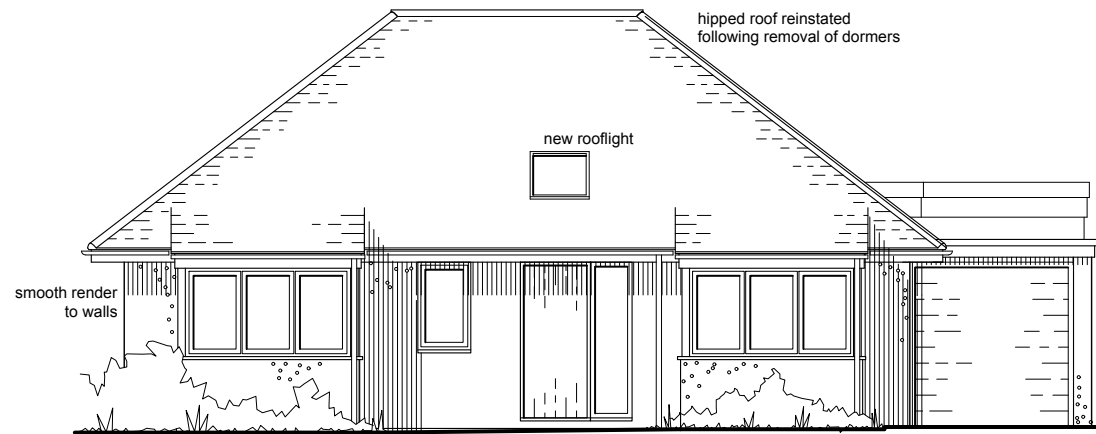


South Elevation

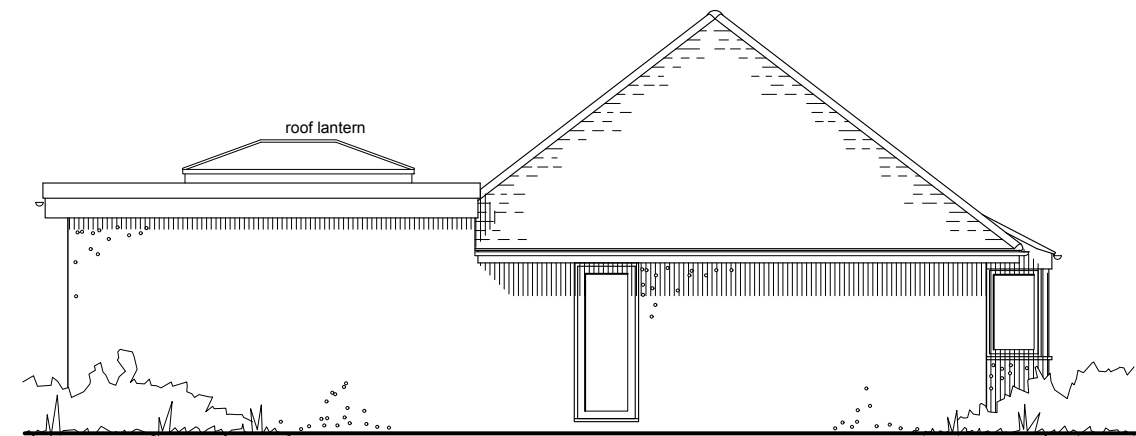

West Elevation

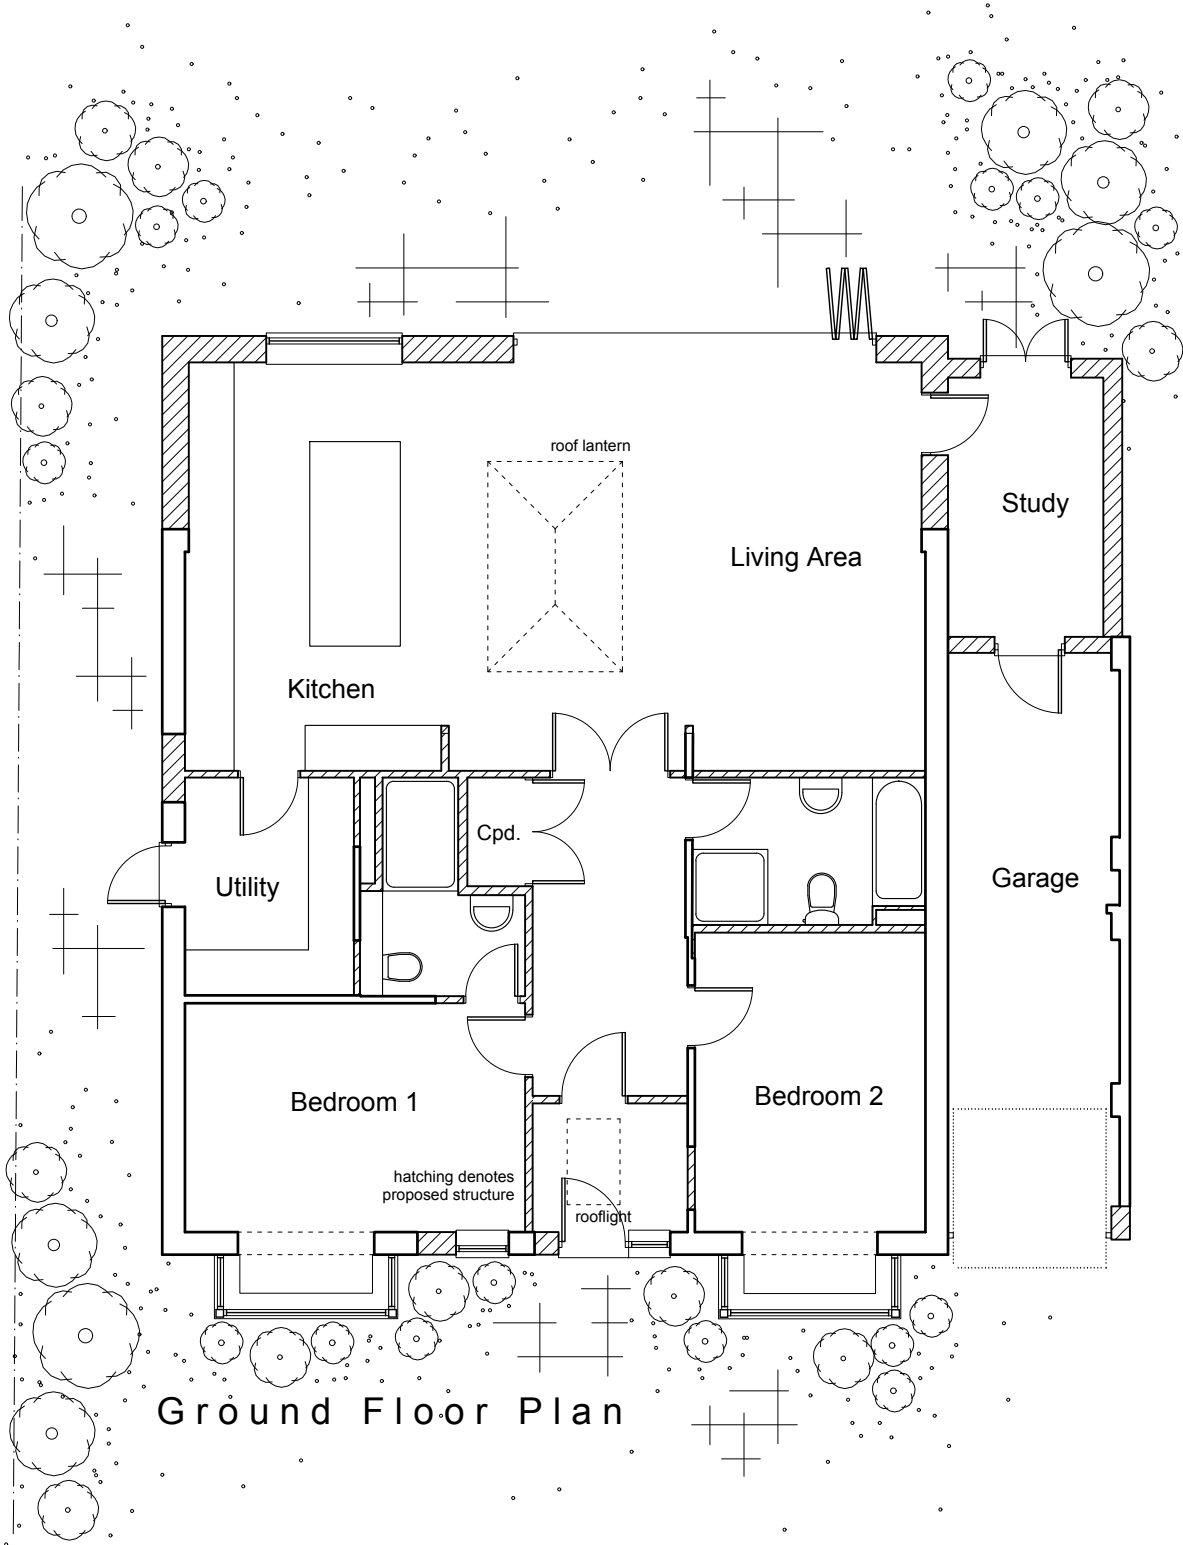

Ground Floor Plan

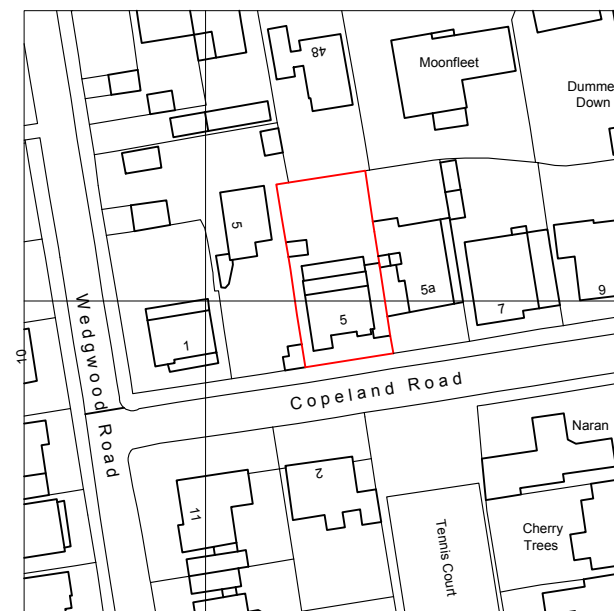

Location Plan
Scale 1:1250

0 5 10 20 metres

Serial number: 320695
©Crown Copyright and database right 2025
Ordnance Survey licence AC0000848283
Reproduction in whole or part is prohibited
without the prior permission of Ordnance Survey



0 1 2 3 4 metres

Architectura
Architectural Design & Drawing Service

Proposed Extension and Alterations
at The Nook, 5 Copeland Road, Felpham
for Mrs V Adams

Drawing P01 November 2025 Scale 1:100 / 1:1250 @ A3
Planning Drawing - Proposed Floor Plan, Location Plan & Elevations