




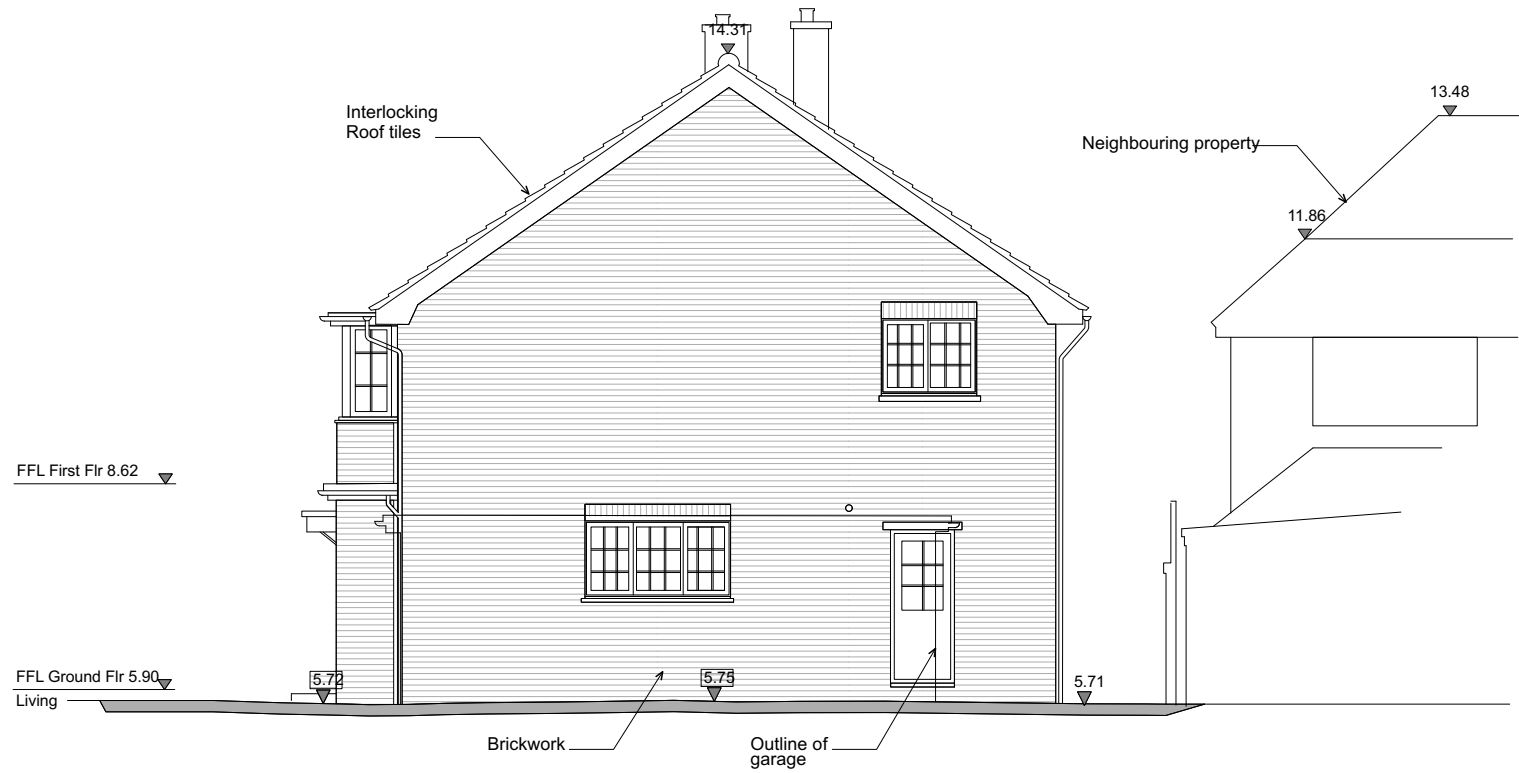

Existing North Elevation

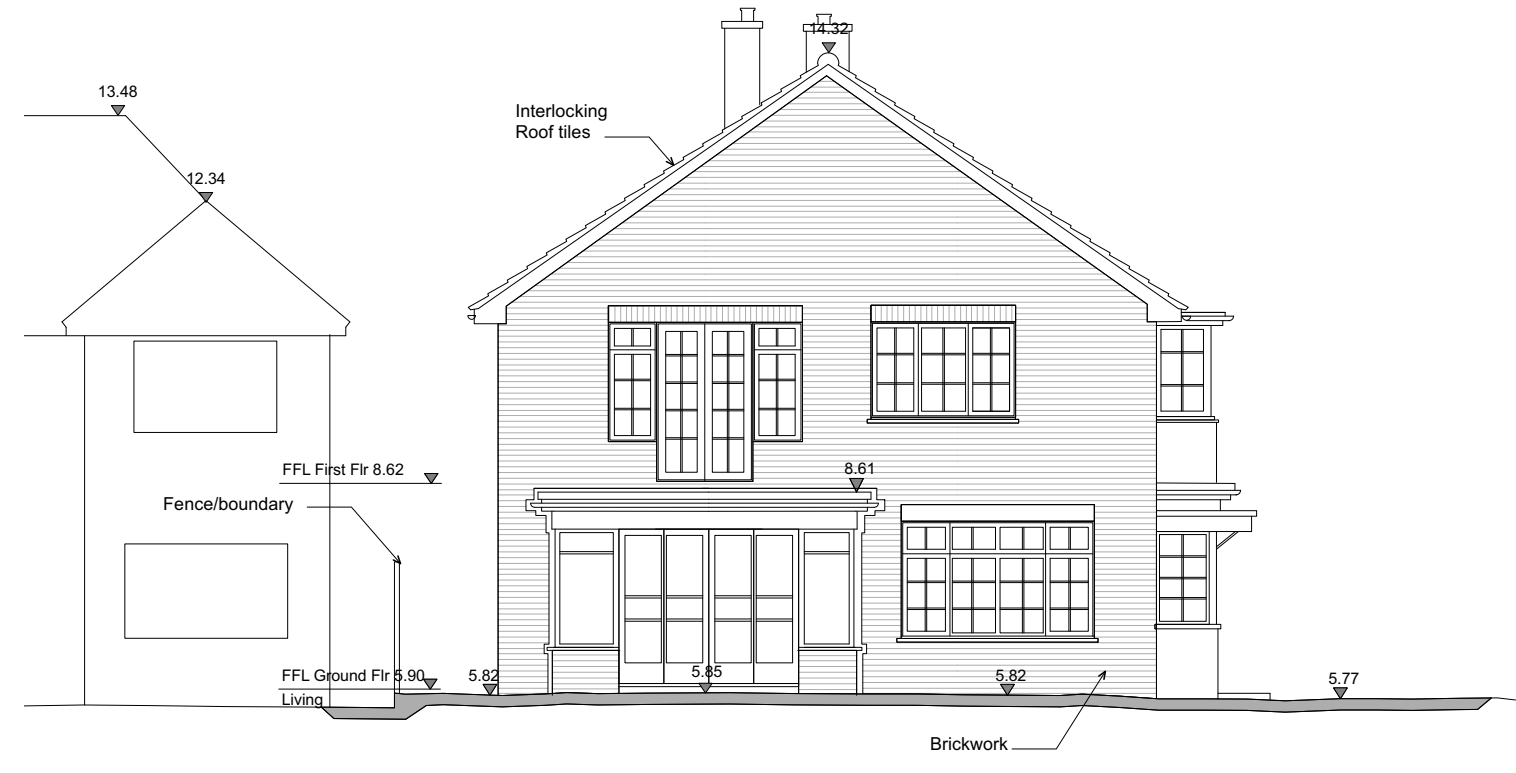

Existing South Elevation

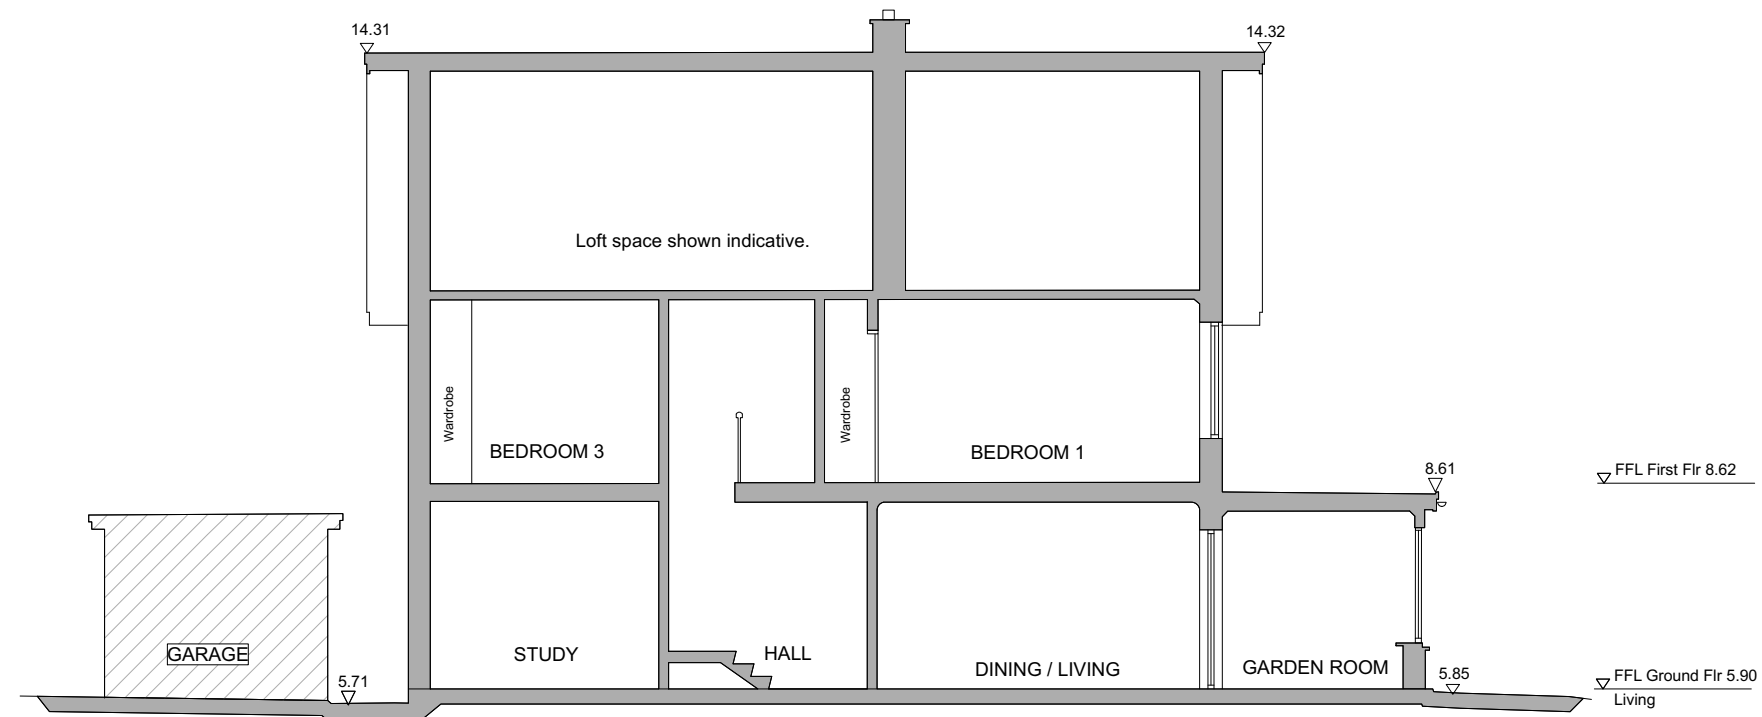


Existing Section A-A

Dwg. No. E-005
 Title: Existing Elevations + Section AA
 Address: 1 Burley Road, Felpham, PO22 7NF
 Client: Mr and Mrs Packer
 Scale: 1:100@A3
 Stage: PLANNING
 Drawn: PS
 Date: November 2024

Rev	**

1:100 0 1m 2m 3m 4m 5m 6m

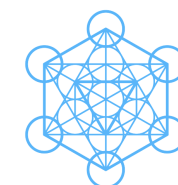

pete sonntag
 ARCHITECT

www.petesonntag.co.uk

e:pete@petesonntag.co.uk

tel:07879 274409