



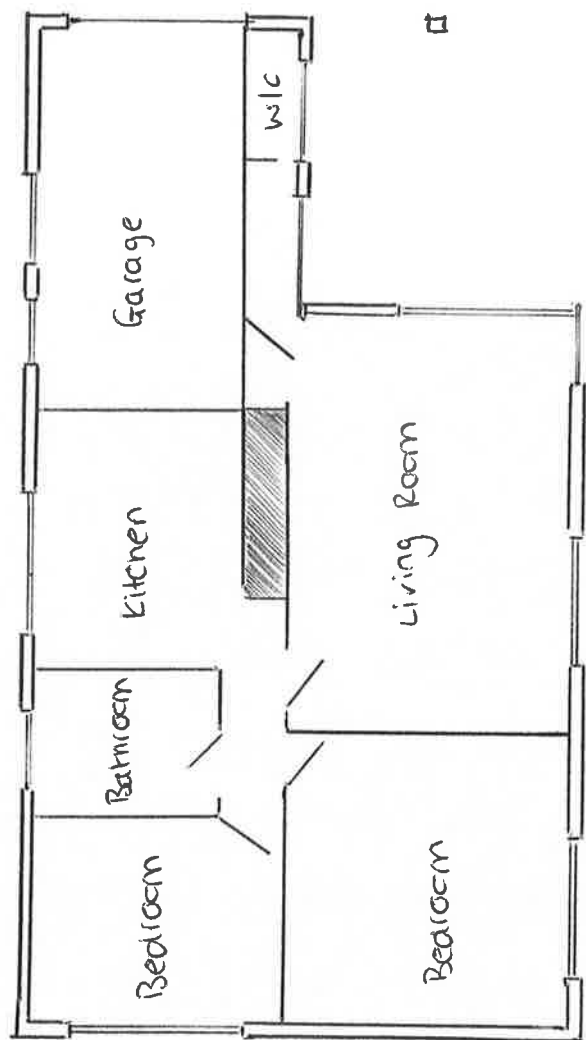

Existing Floor Plan

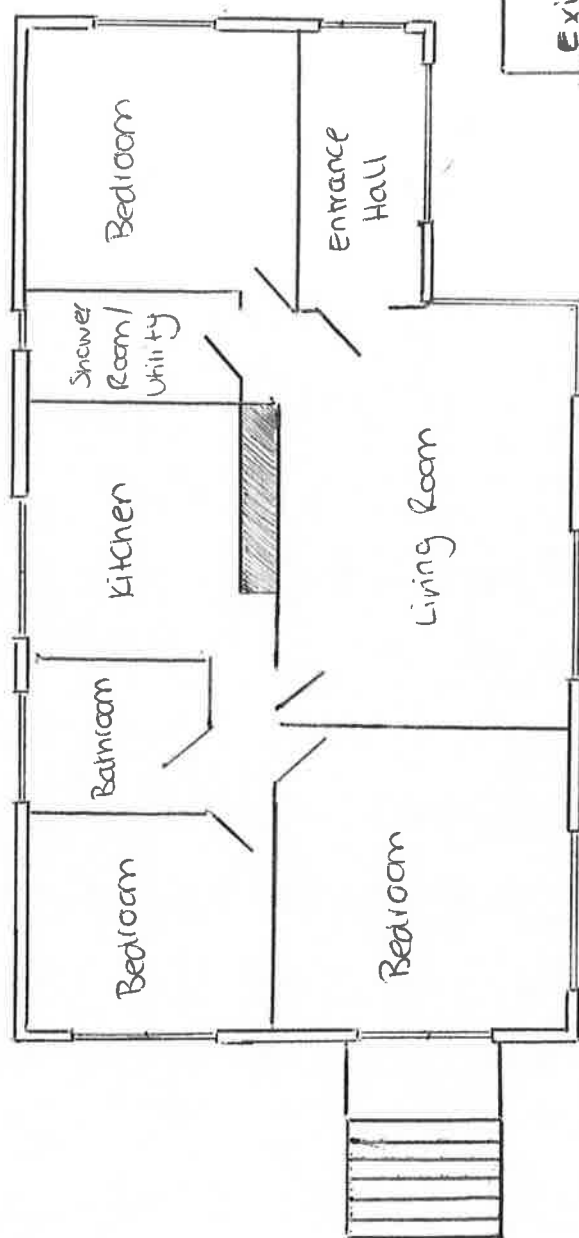

Proposed Floor Plan



Existing & Proposed

Floor Plans. Scale 1:100

Drawing No. 6 @ A4