




Existing East Elevation

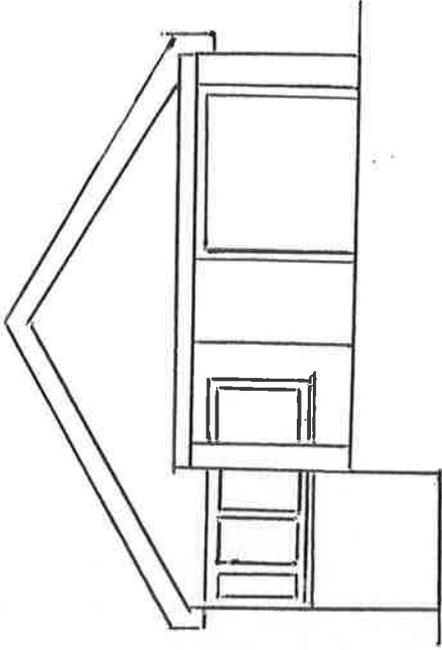

Existing West Elevation

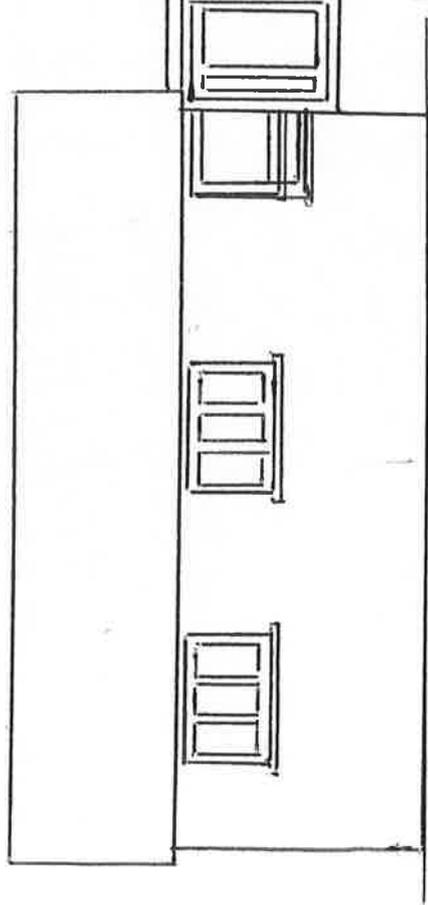

Existing North Elevation

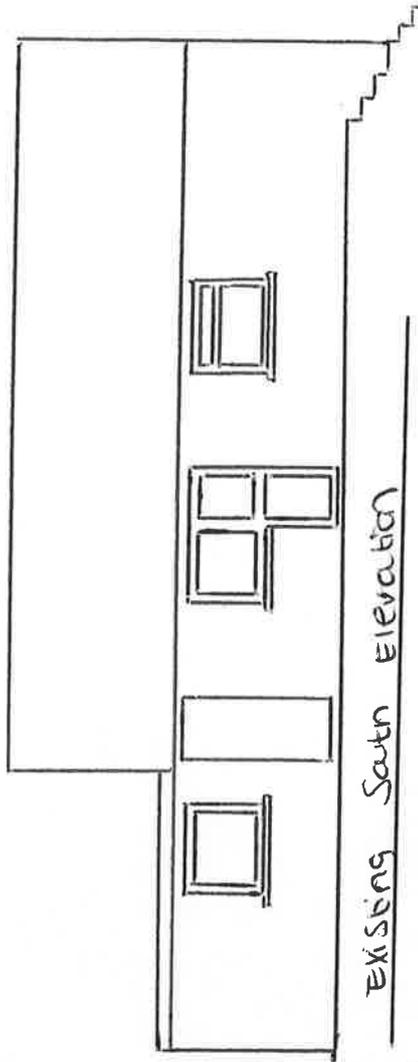

Existing South Elevation



Existing Elevations

Scale 1:100 @ A4

Drawing No. 3