



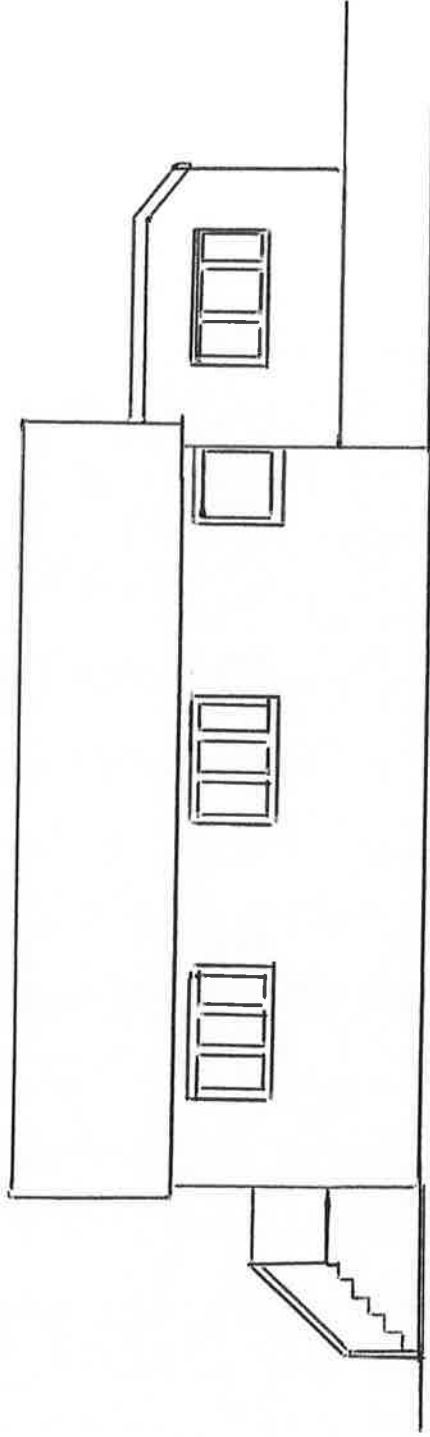

Proposed North Elevation

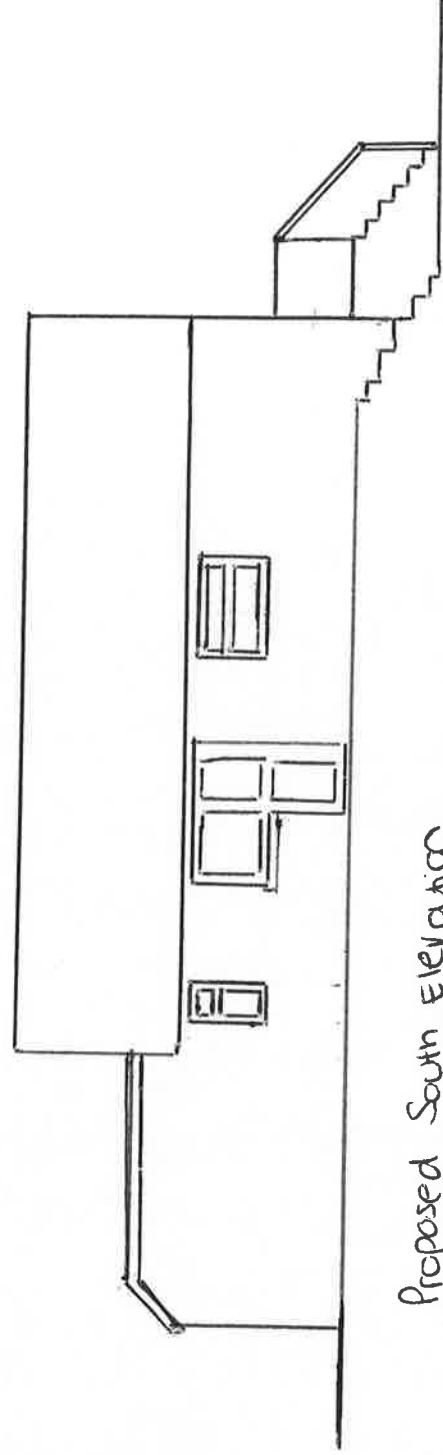

Proposed South Elevation

0m 1 2 3 4 5m

Proposed Elevations

Scale 1:100 @ A4

Drawing No. 4