


Proposed East Elevation

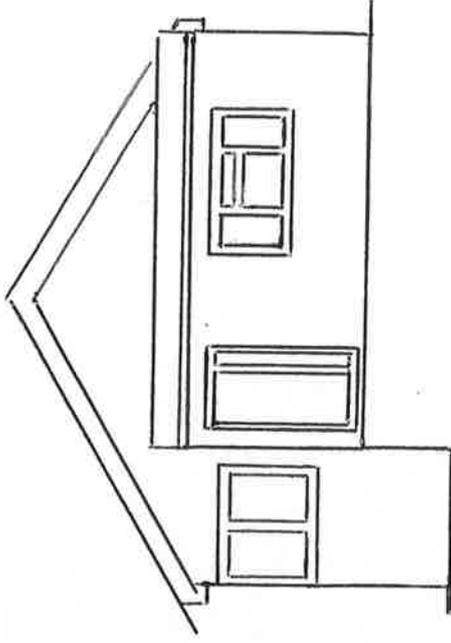

Proposed West Elevation



Proposed Elevations

Scale 1:100 @ A4

Drawing No. 5