


- Notes
1. This drawing is the copyright of Atram Architecture
  2. Do not scale from this drawing except for Local Authority Planning Purposes
  3. All dimensions must be checked on site by the contractor prior to commencement of the works
  4. Party wall agreements to be arranged by client with neighbours in accordance with the Party Wall Act



Rev.	Revision	By	Date

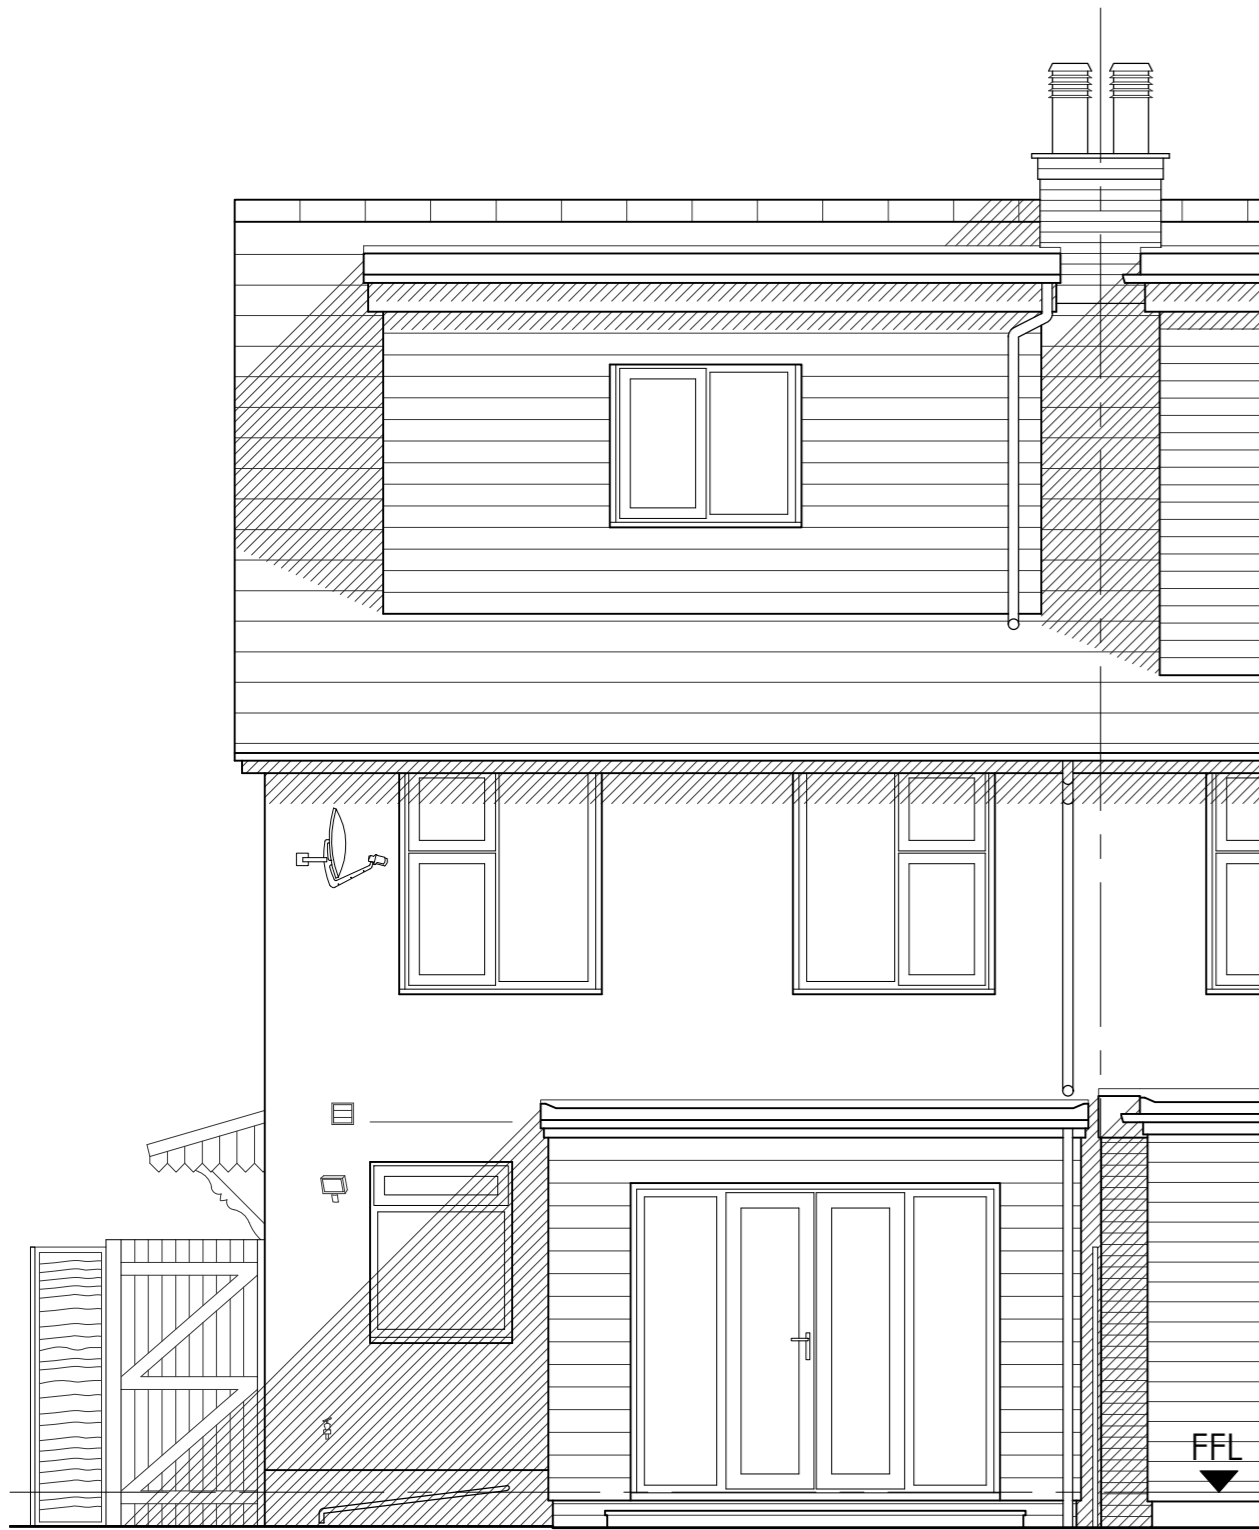


Existing South Elevation Scale 1:50



Existing West Elevation Scale 1:50

ATRAM  
ARCHITECTURE

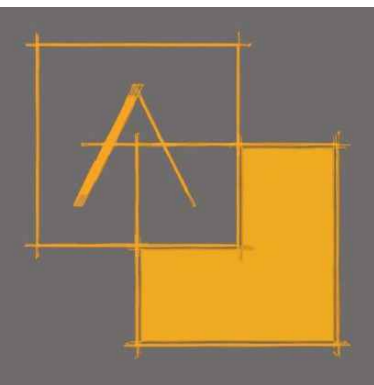

24 Kyoto Court | Bognor Regis | West Sussex | PO21 2UL  
 t. 01243 820303  
 m. 07834 175378  
 e. joe@atramarchitecture.co.uk  
 w. www.atramarchitecture.co.uk

CIAT Chartered Practice - No F4642

Client **Jamie Boyle**

Job title **Single Storey Extension  
25 Kingsmead,  
Felphem, PO22 7BD**

Drawing title **Existing South & West Elevations**

Drawn	Date	Checked	Date	Scale at A2
JNG	14.10.25	JNG	14.10.25	1:50

Job N°	Drawing N°	Rev.
25.11	07	.

Status **FOR PLANNING**



SCALE BAR 1:50