

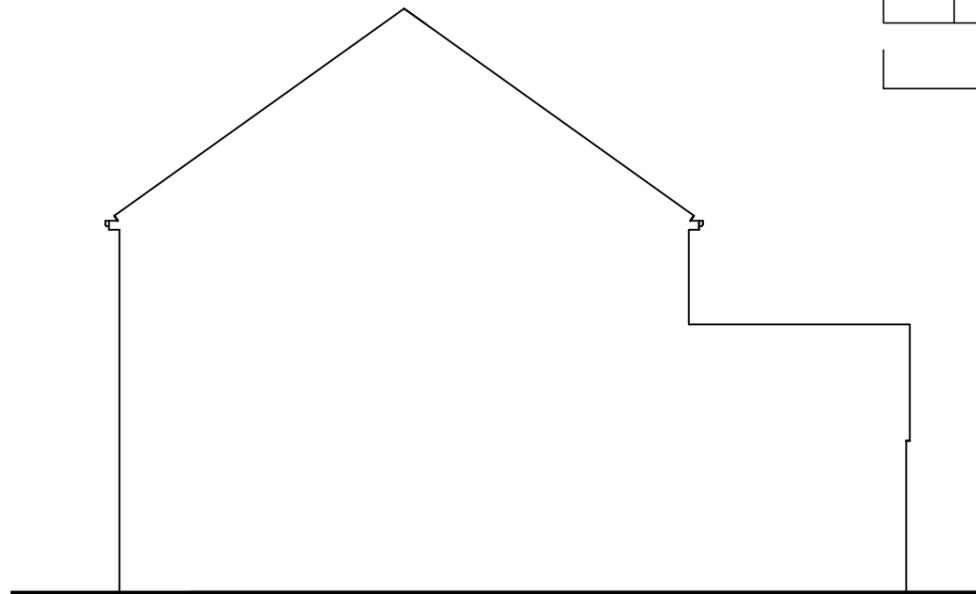


EXISTING SOUTH ELEVATION 1:100

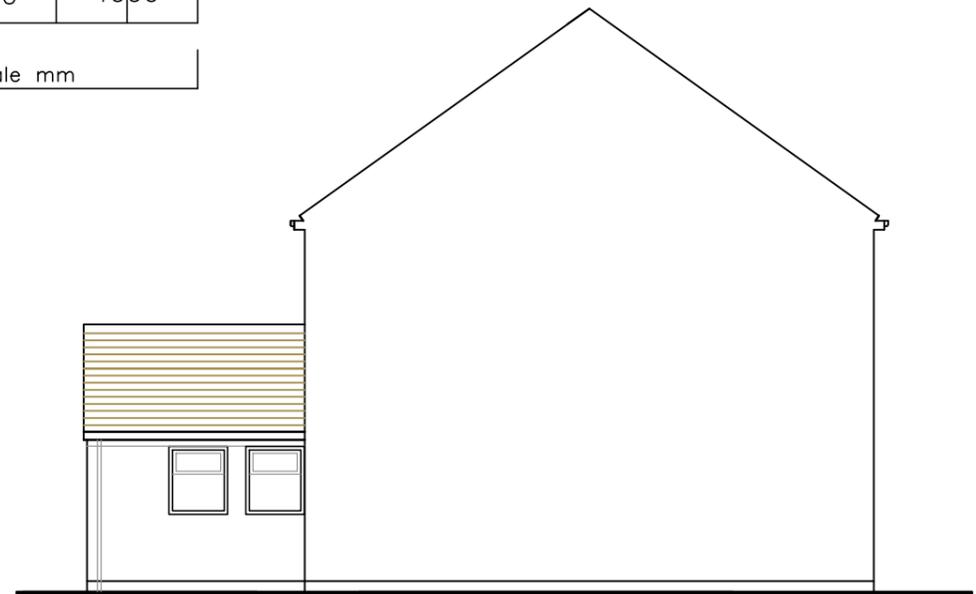

EXISTING WEST ELEVATION 1:100

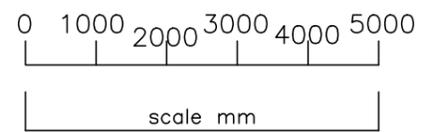

EXISTING EAST ELEVATION 1:100

**AMdesign**

ARCHITECTURE DESIGN DEVELOPMENT  
Leeza Aldis-Hobbs ARB RIBA SPAB

Mob: 07756 329400  
e-mail: leeza@amdesignltd.co.uk

PROJECT  
**NORMAN VILLA  
CLYDE ROAD  
FELPHAM  
PO22 7AH**  
PROJECT STAGE  
**PLANNING**

DRAWING  
**EXISTING  
ELEVATIONS**

DRAWING No  
**458/03**

SCALE 1:100 DRAWN LA  
DATE SEPT 2025 CHECKED

paper size A3

LETTER	REVISION	DATE

This scheme is subject to town planning and all other necessary consents. All dimensions and levels to be checked on site. This drawing is to be read in conjunction with other relevant drawings and documents. Report all discrepancies to the Architect before work commences. AM Design is the trading name of AM Design Ltd © AM Design Ltd. All rights reserved.