



PROPOSED GROUND FLOOR PLAN 1:100

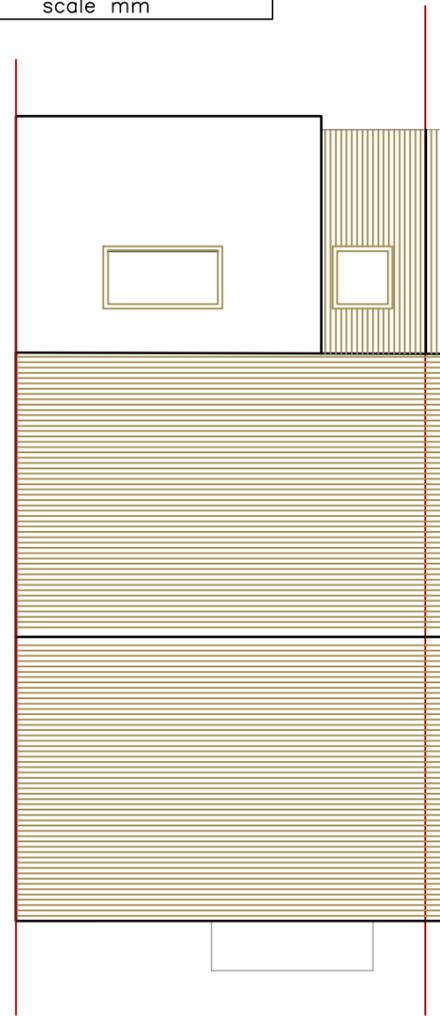

PROPOSED ROOF PLAN 1:100

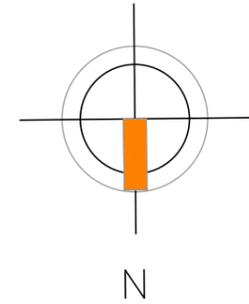

AMdesign

ARCHITECTURE DESIGN DEVELOPMENT
Leeza Aldis-Hobbs ARB RIBA SPAB

Mob: 07756 329400
e-mail: leeza@amdesignltd.co.uk

PROJECT
**NORMAN VILLA
CLYDE ROAD
FELPHAM
PO22 7AH**
PROJECT STAGE
PLANNING

DRAWING
**PROPOSED
PLANS**
DRAWING No
458/04

SCALE 1:100 DRAWN LA
DATE SEPT 2025 CHECKED

	paper size A3	
LETTER	REVISION	DATE

This scheme is subject to town planning and all other necessary consents. All dimensions and levels to be checked on site. This drawing is to be read in conjunction with other relevant drawings and documents. Report all discrepancies to the Architect before work commences. AM Design is the trading name of AM Design Ltd © AM Design Ltd. All rights reserved.