


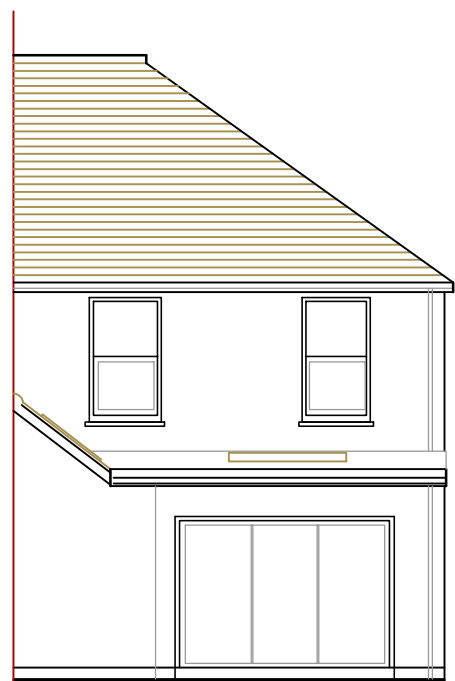


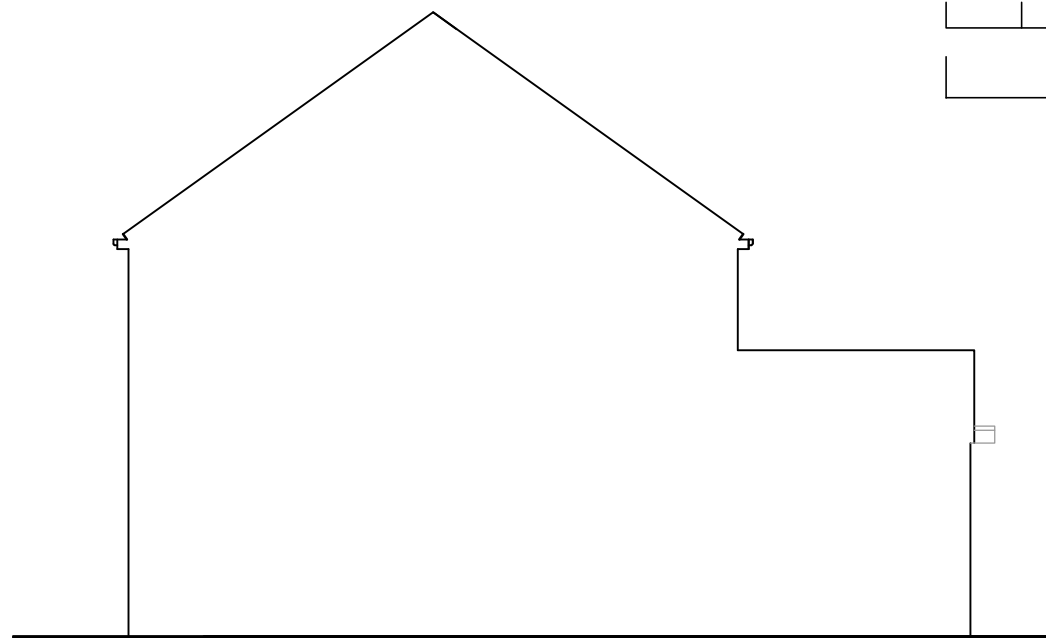

PROPOSED SOUTH ELEVATION 1:100

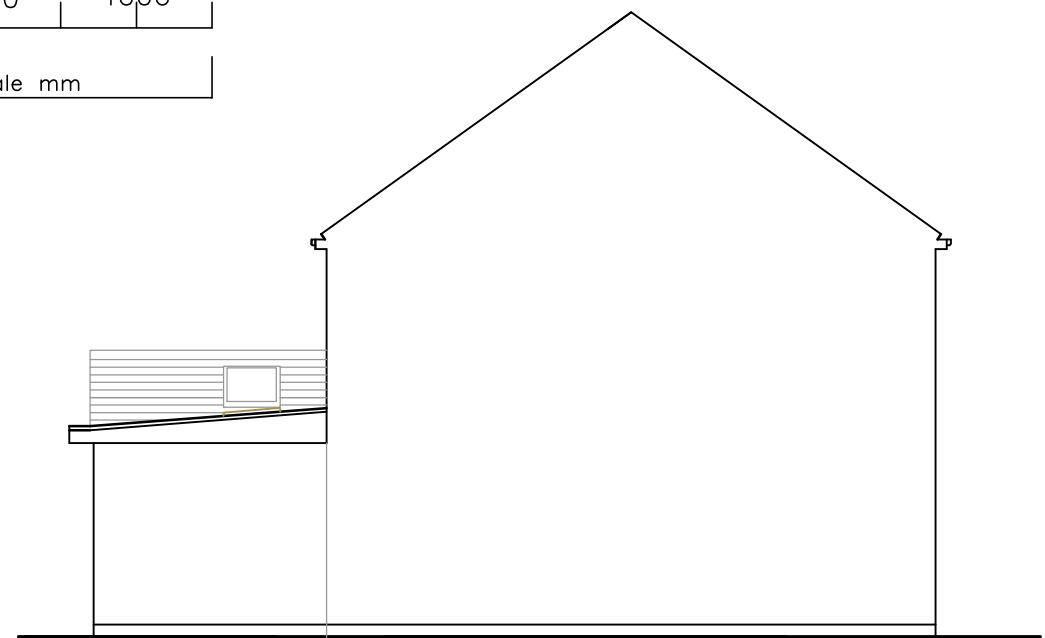

PROPOSED WEST ELEVATION 1:100

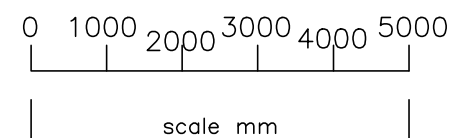

PROPOSED EAST ELEVATION 1:100

AMdesign

ARCHITECTURE DESIGN DEVELOPMENT
Leeza Aldis-Hobbs ARB RIBA SPAB

Mob: 07756 329400
e-mail: leeza@amdesignltd.co.uk

PROJECT
**NORMAN VILLA
CLYDE ROAD
FELPHAM
PO22 7AH**
PROJECT STAGE
PLANNING

DRAWING
**PROPOSED
ELEVATIONS**
DRAWING No
458/05
REVISION
SCALE 1:100 DRAWN LA
DATE SEPT 2025 CHECKED

	paper size A3	
LETTER	REVISION	DATE
This scheme is subject to town planning and all other necessary consents. All dimesions and levels to be checked on site. This drawing is to be read in conjunction with other relevant drawings and documents. Report all discrepancies to the Architect before work commences. AM Design is the trading name of AM Design Ltd © AM Design Ltd. All rights reserved.		