




Existing North Elevation

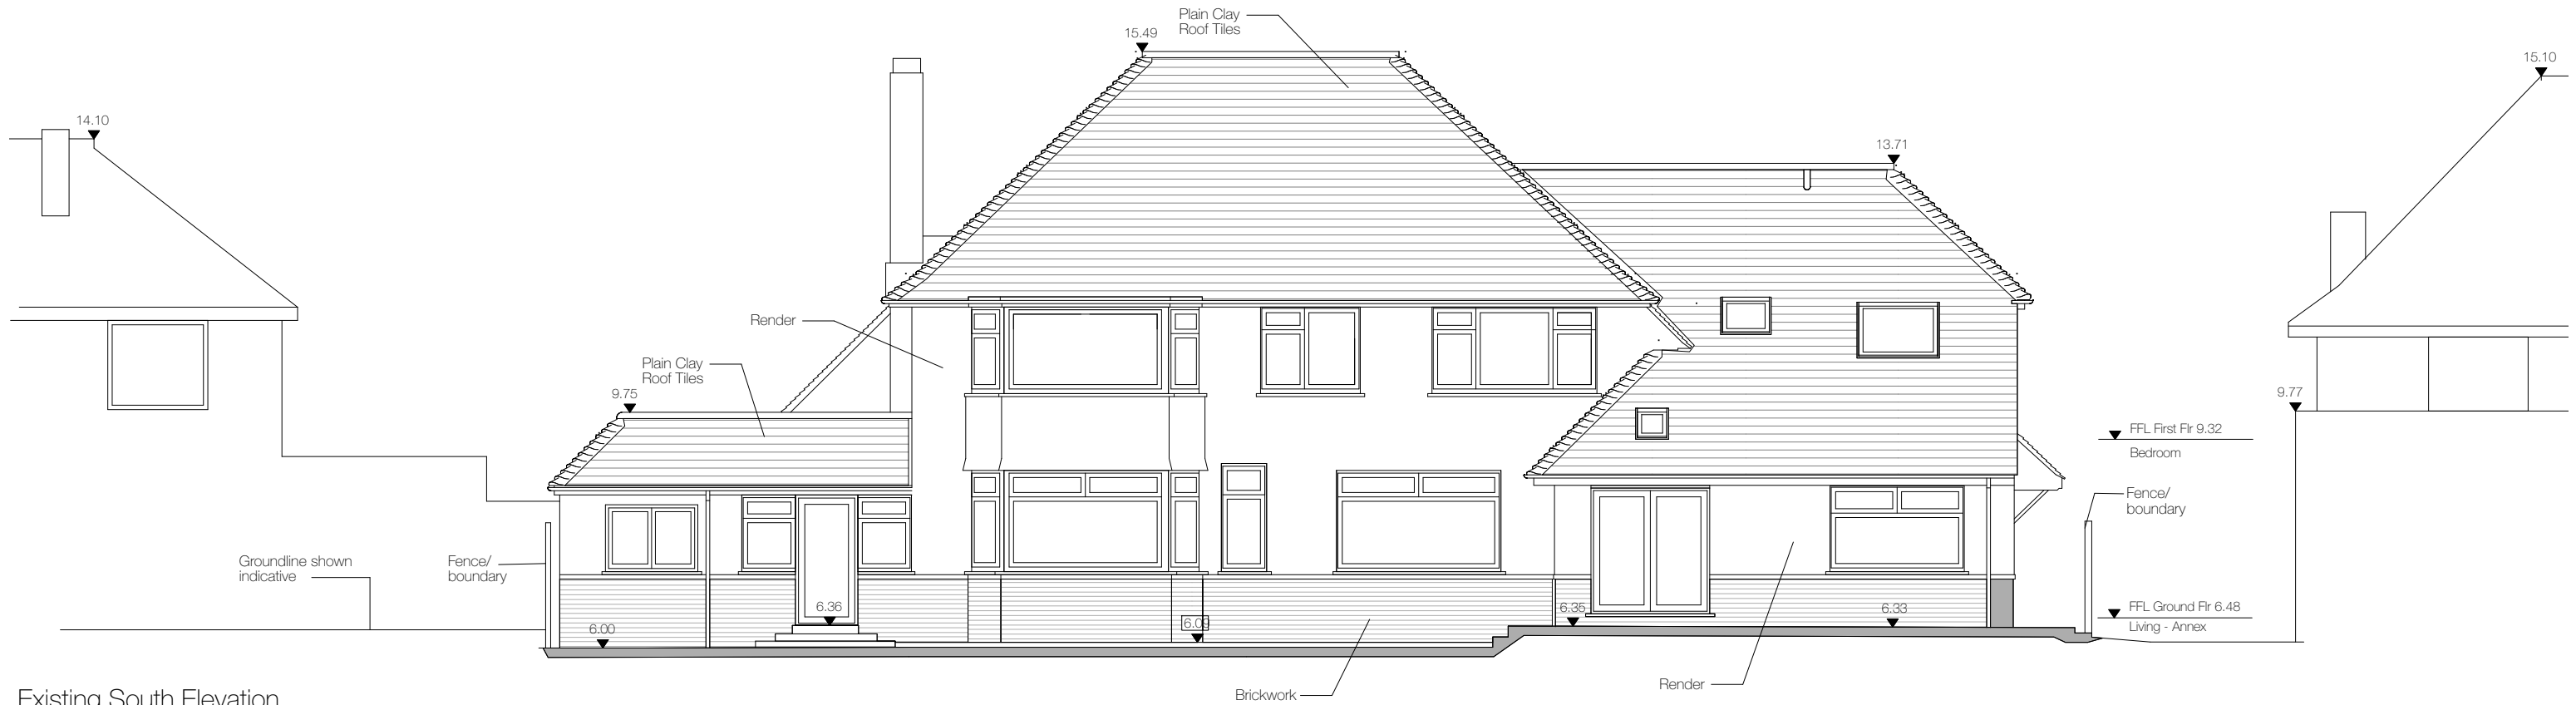

Existing South Elevation

Dwg. No. E-005
 Title: Existing Elevations
 Address: 21 Goodwood Avenue, Felpham, PO22 8EH
 Client: Jonathan and Lauren Penn
 Scale: 1:100@A3
 Stage: PLANNING
 Drawn: PS
 Date: January 2025

Rev	**

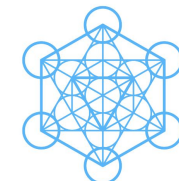 

pete sonntag
ARCHITECT

www.petesonntag.co.uk

e:pete@petesonntag.co.uk

tel:07879 274409