





Proposed First Floor Plan

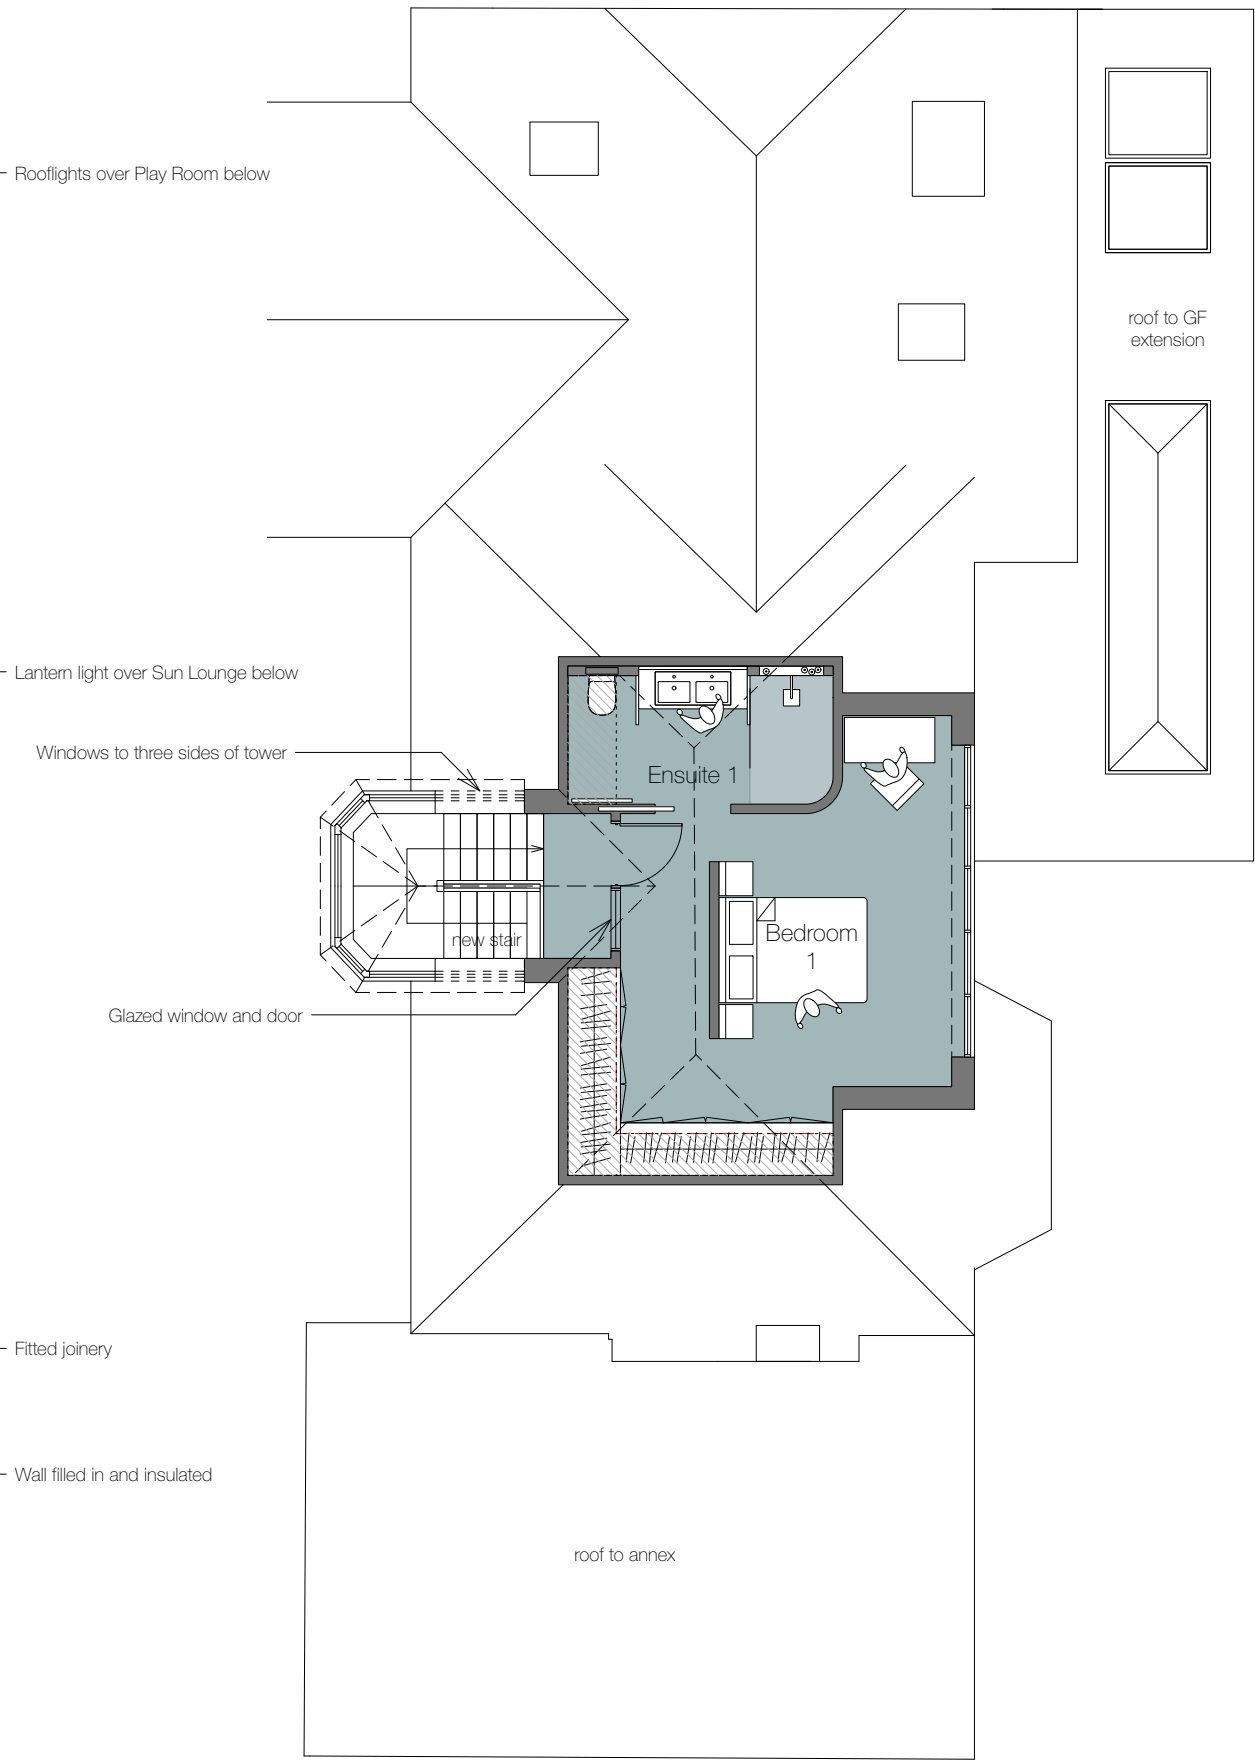

Proposed Second Floor Plan

Dwg. No. P-003
 Title: Proposed First and Second Floor Plans
 Address: 21 Goodwood Avenue, Felpham, PO22 8EH
 Client: Jonathan and Lauren Penn
 Scale: 1:100@A3
 Stage: PLANNING
 Drawn: PS
 Date: February 2025

Rev **

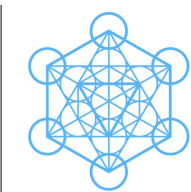  

pete sonntag
 ARCHITECT

www.petesonntag.co.uk e:pete@petesonntag.co.uk tel:07879 274409