




PHASE 4 THE LANDINGS, FORD, WEST SUSSEX  
PROPOSED FLATBLOCK PLANS - PLOTS 214-221

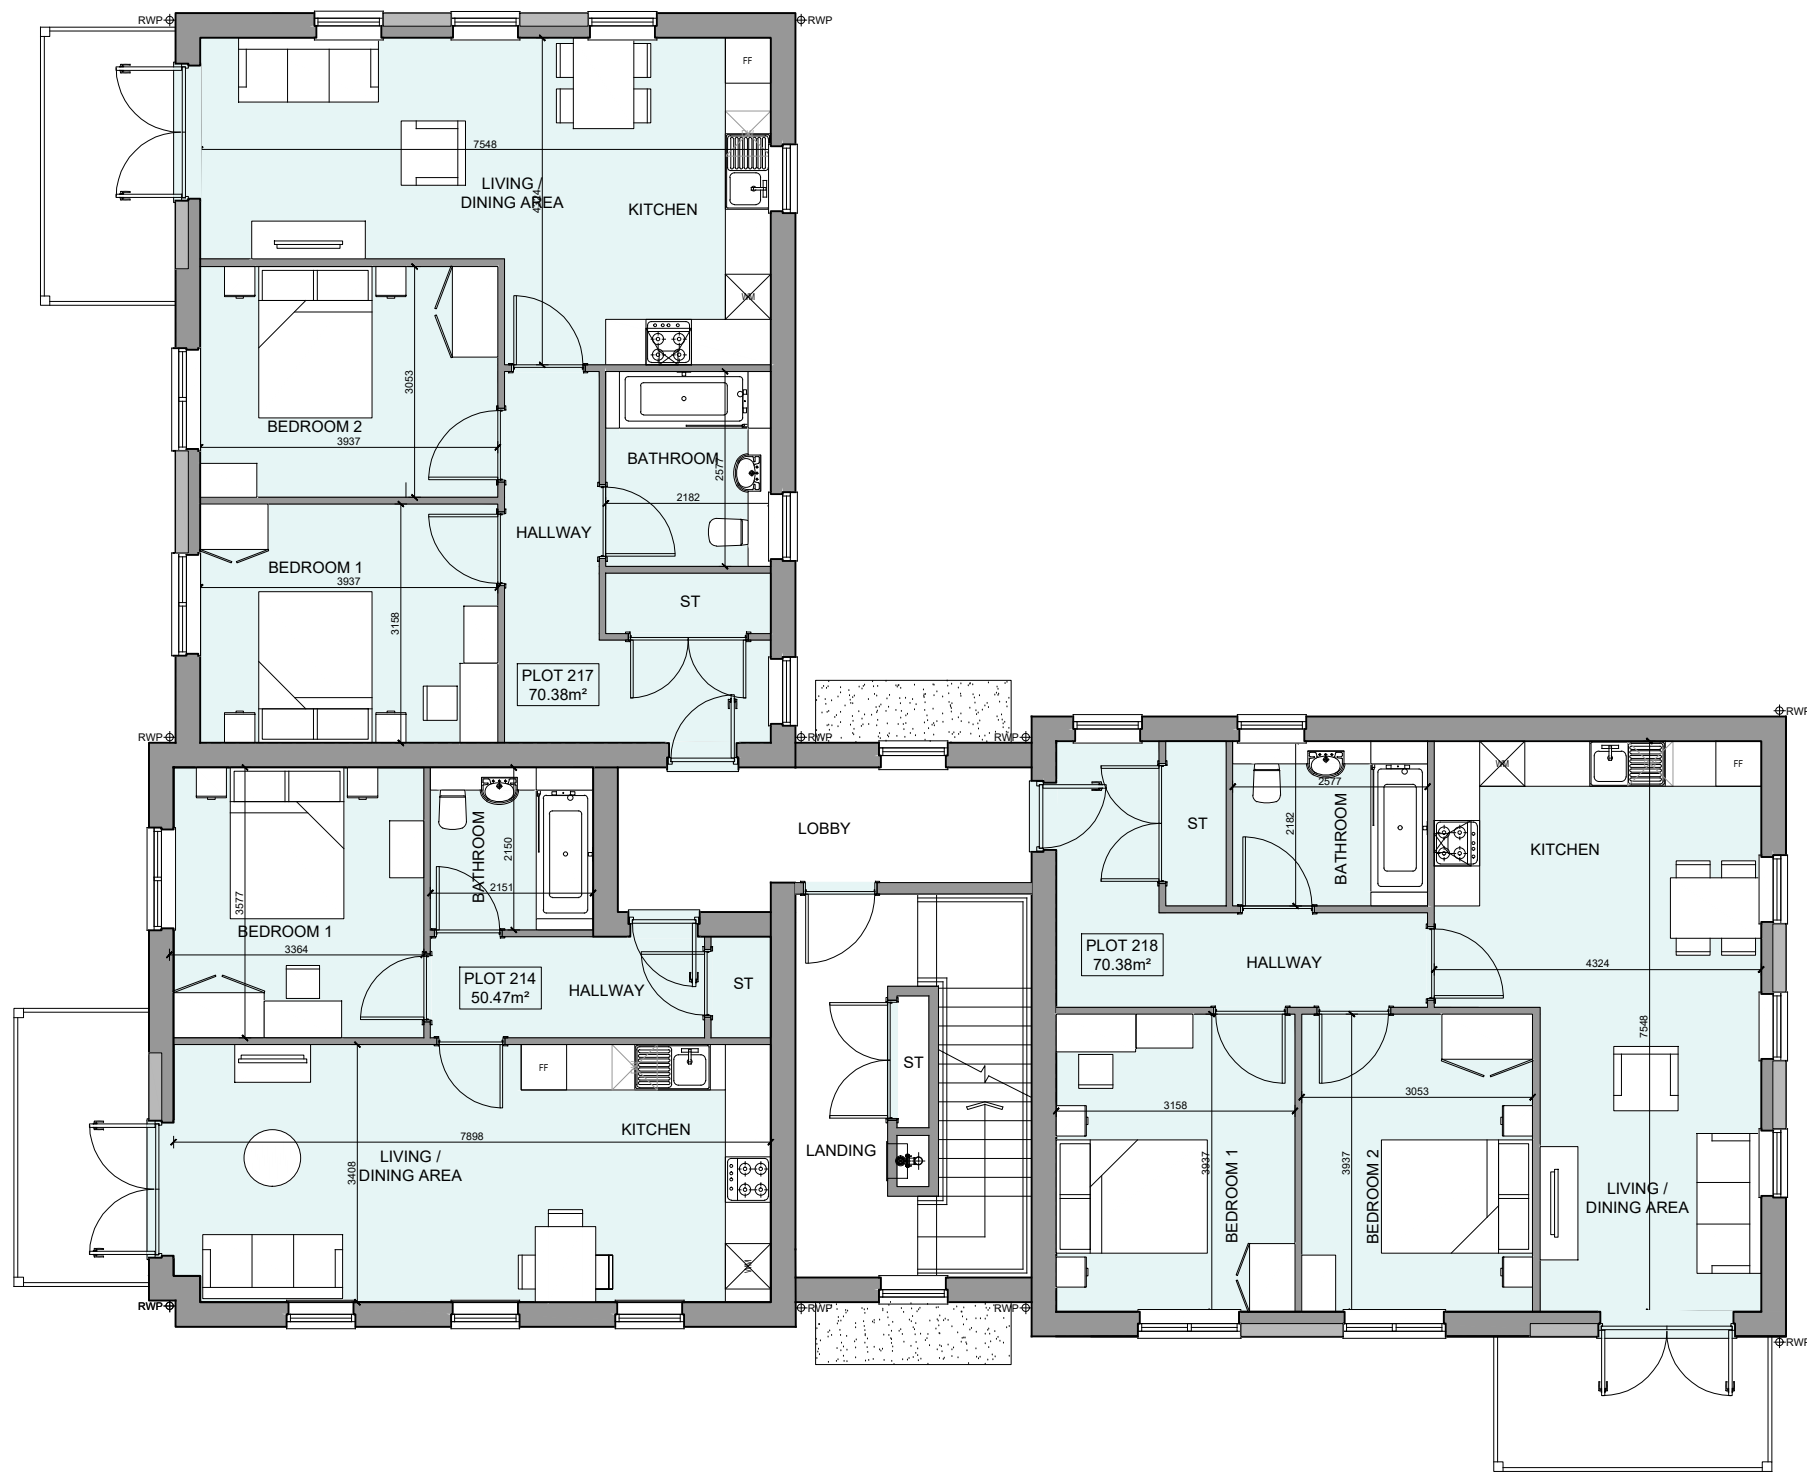

SECOND FLOOR PLAN

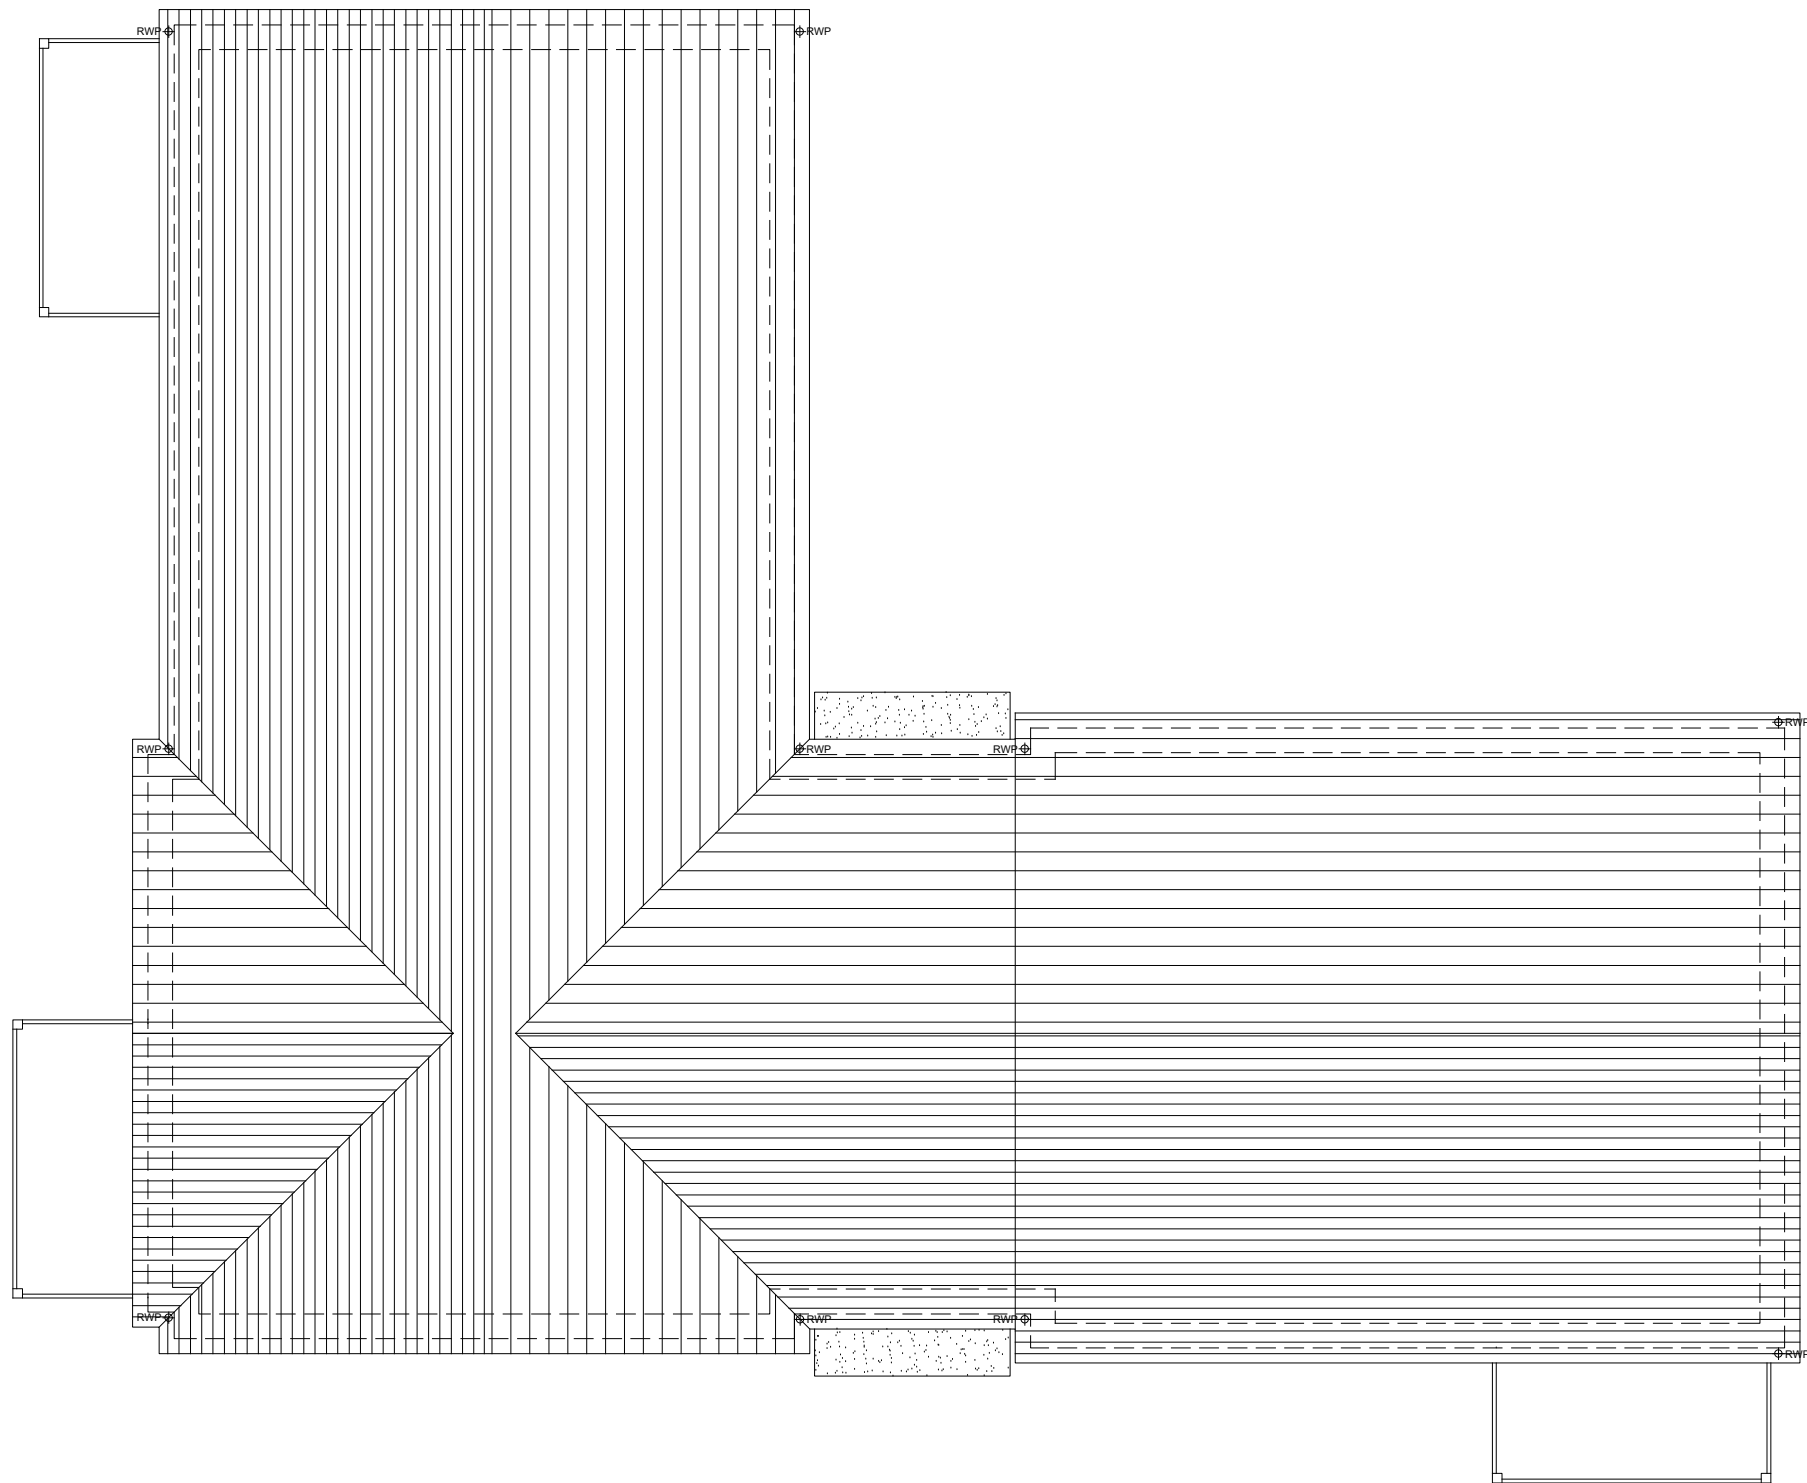

ROOF PLAN

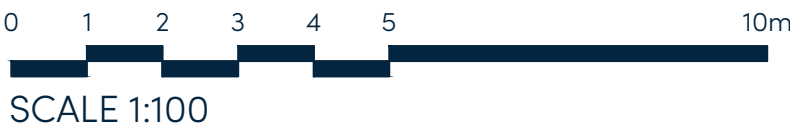

A	16/08/24	Changes to layouts and elevations	ZA
Rev	Date	Amendment	Initials
Project: PHASE 4 THE LANDINGS FORD, WEST SUSSEX			
Client: VISTRY SOUTH EAST			
Drawing: PROPOSED FLATBLOCK PLANS PLOTS 214-221			
Drawing no: 22.1706.5651		Rev: A	
Scale@A1: 1:100	Date: AUG 24	Drawn: ZA	Checked: YC

**finc**

61-63 New London Road | Chelmsford | Essex | CM2 0ND  
T: +44 (0)1245 933888  
W: [www.fincarchitects.com](http://www.fincarchitects.com)  
E: [company@fincarchitects.com](mailto:company@fincarchitects.com)

**Disclaimer:** © FINEC Architects Limited holds the copyright to all the information contained within this document and their written consent must be obtained before copying or using the data other than for the purpose it was originally supplied.  
All dimensions and measurements to be checked on site.  
Do not scale from this drawing. This drawing is to be printed in colour.

PLANNING ISSUE