



PHASE 4 THE LANDINGS, FORD, WEST SUSSEX  
PROPOSED GARAGE PLANS & ELEVATIONS

SINGLE GARAGE


AS DRAWN Plot Numbers: 15, 18, 23, 28, 29, 30, 31, 38, 40, 45, 53, 73, 145, 232, 263, 289, 290, 304, 311, 315, 319,  
HANDED Plot Numbers: 3, 16, 32, 33, 42, 46, 71, 110, 120, 121, 129, 132, 148, 149, 150, 256, 288, 292, 295, 302, 307, 308, 313, 321,

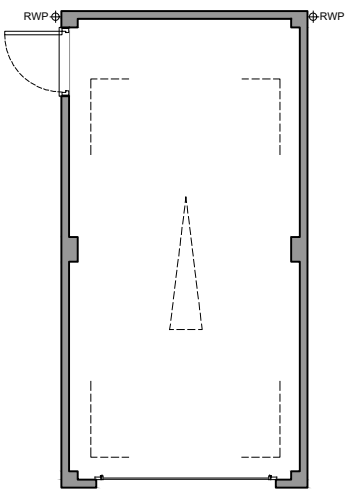


GROUND FLOOR PLAN

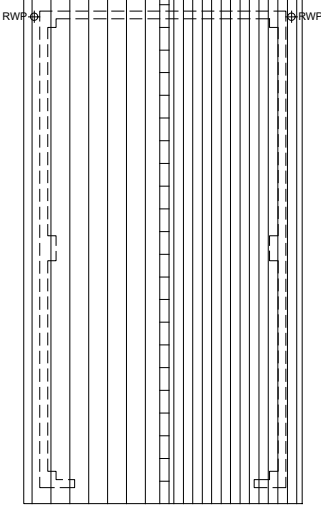


ROOF PLAN

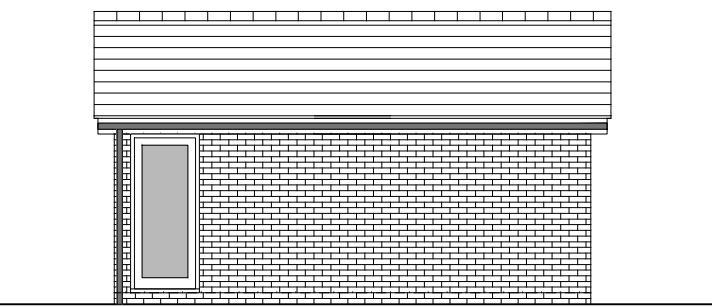


SIDE ELEVATION 1

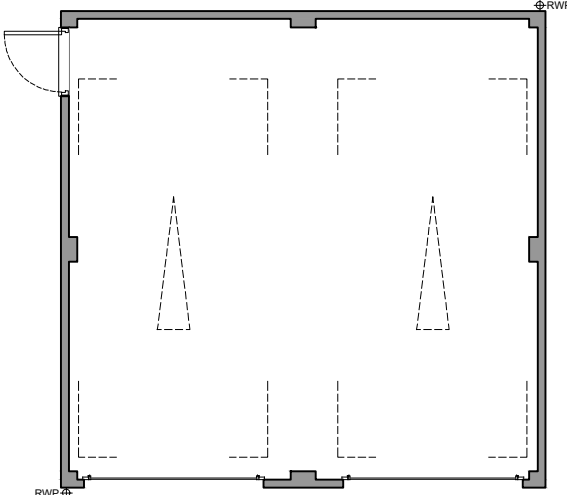


GROUND FLOOR PLAN

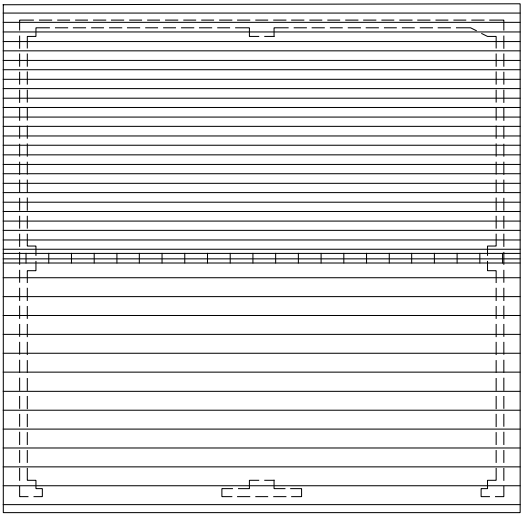


ROOF PLAN

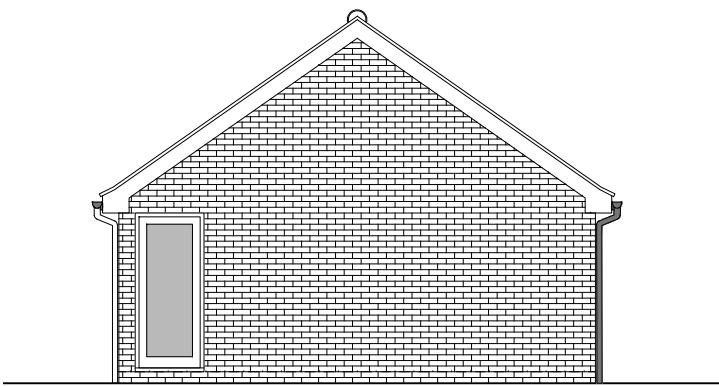


SIDE ELEVATION 1

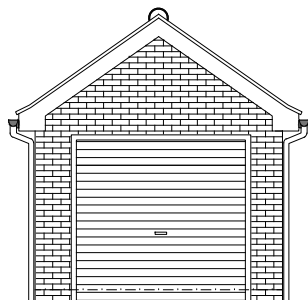


FRONT ELEVATION

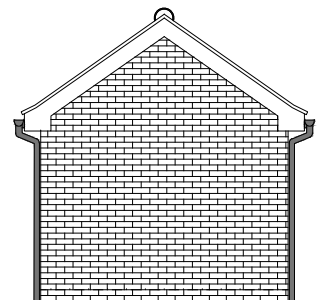


REAR ELEVATION

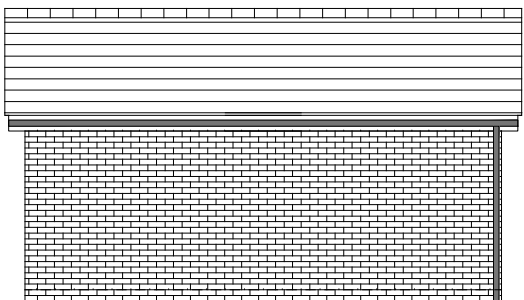


SIDE ELEVATION 2

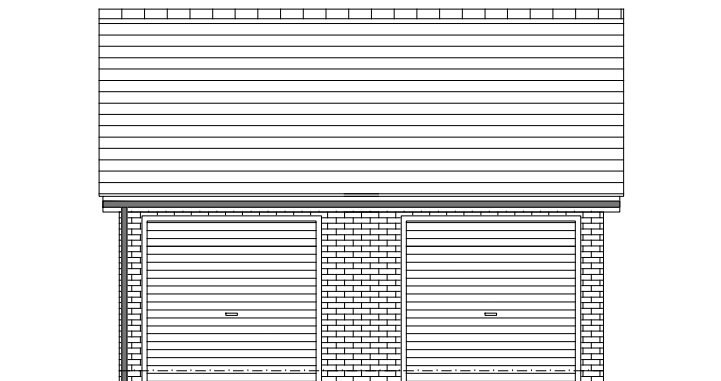

FRONT ELEVATION

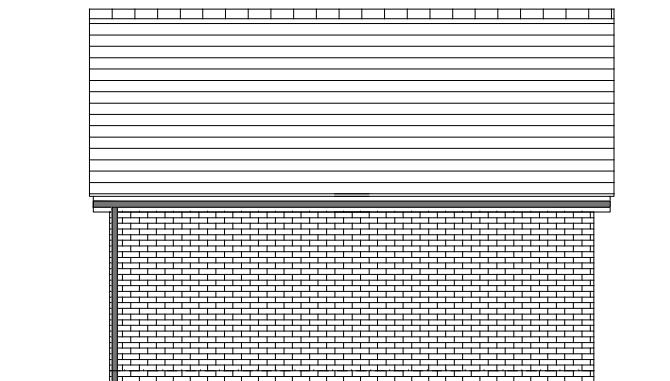


REAR ELEVATION

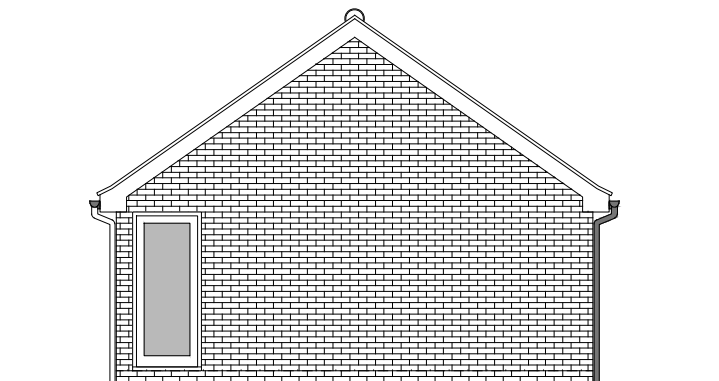


SIDE ELEVATION 2

Twin Garage


AS DRAWN Plot Numbers: 1, 2, 19, 20, 35, 36, 40, 44, 47, 48, 127, 130, 131, 133, 151, 152, 233, 234, 259, 260, 261, 262, 300, 301, 309, 310, 317, 318, 330, 331,

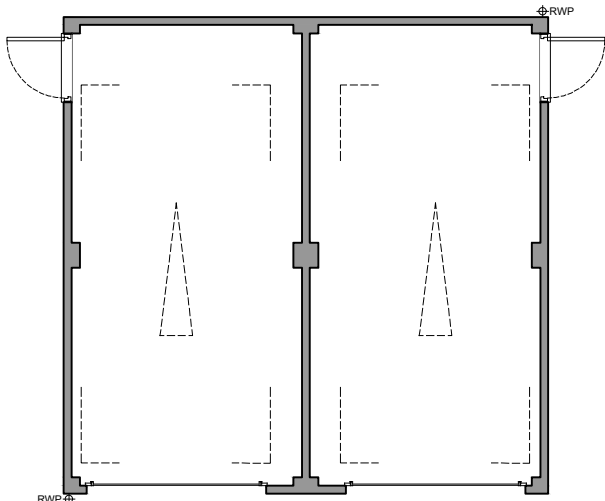


GROUND FLOOR PLAN

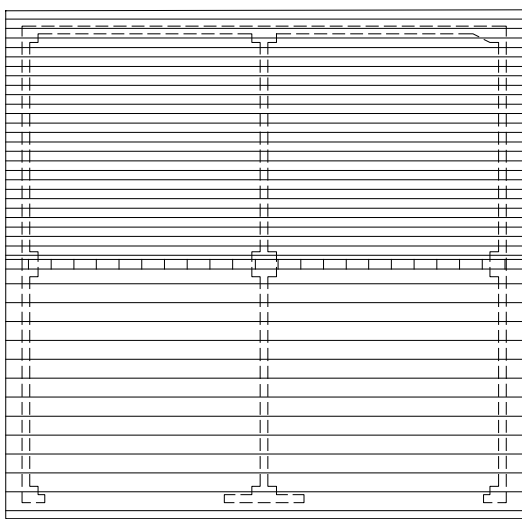


ROOF PLAN

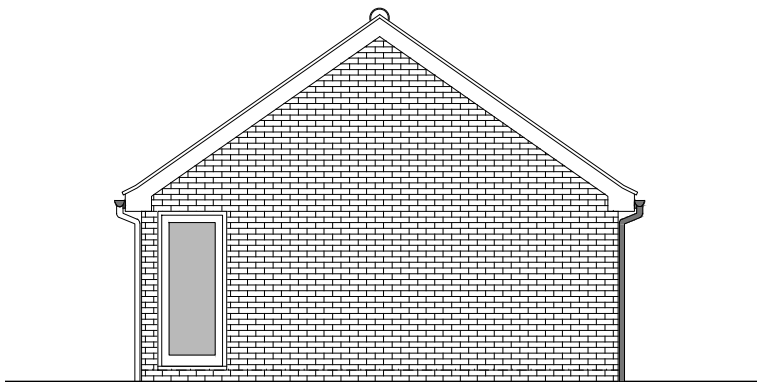


SIDE ELEVATION 1

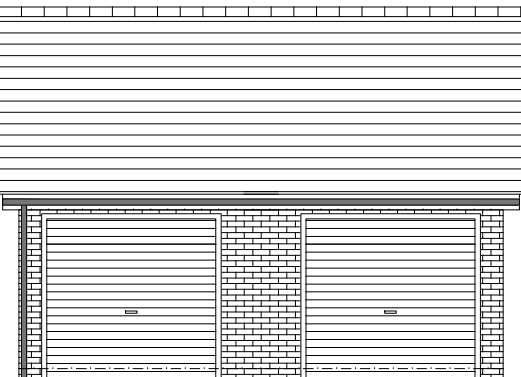

FRONT ELEVATION

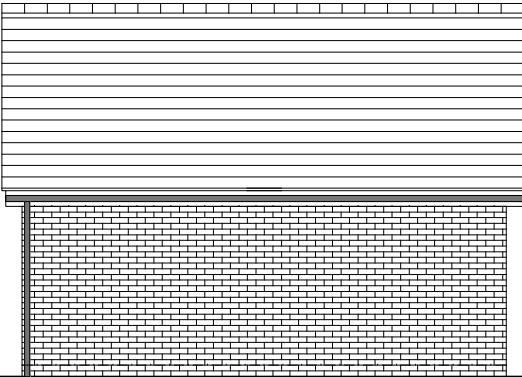

REAR ELEVATION

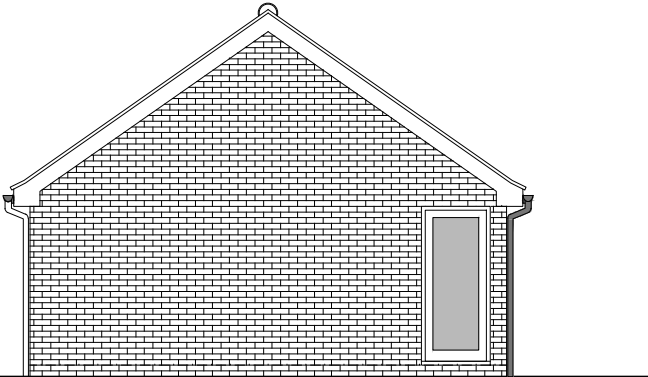

SIDE ELEVATION 2

Rev	Date	Amendment	Initials
A	19-08-24	Revised Depth To Meet Approved Design Code & Car Ports moved to different sheet	CLP

Project:  
PHASE 4 THE LANDINGS  
FORD, WEST SUSSEX  
Client:  
VISTRY SOUTH EAST  
Drawing:  
PROPOSED GARAGE PLANS & ELEVATIONS

Drawing no: 22.1706.7000 Rev: A  
Scale@A1: 1:100 Date: AUG 2024 Drawn: CLP Checked: CH

**finc** Architects Ltd  
61-63 New London Road | Chelmsford | Essex | CM2 0ND  
T: +44 (0)1245 933888  
W: www.fincarchitects.com  
E: company@fincarchitects.com

Disclaimers:  
© FINEC Architects Limited holds the copyright to all the information contained within this document and their written consent must be obtained before copying or using the data other than for the purpose it was originally supplied.  
All dimensions and measurements to be checked on site.  
Do not scale from this drawing. This drawing is to be printed in colour.

0 1 2 3 4 5 10m  
SCALE 1:100

PLANNING ISSUE

ARUN DISTRICT COUNCIL FRISQUES