



# PHASE 4 THE LANDINGS, FORD, WEST SUSSEX

## PROPOSED FLATBLOCK PLANS - PLOTS 134-141

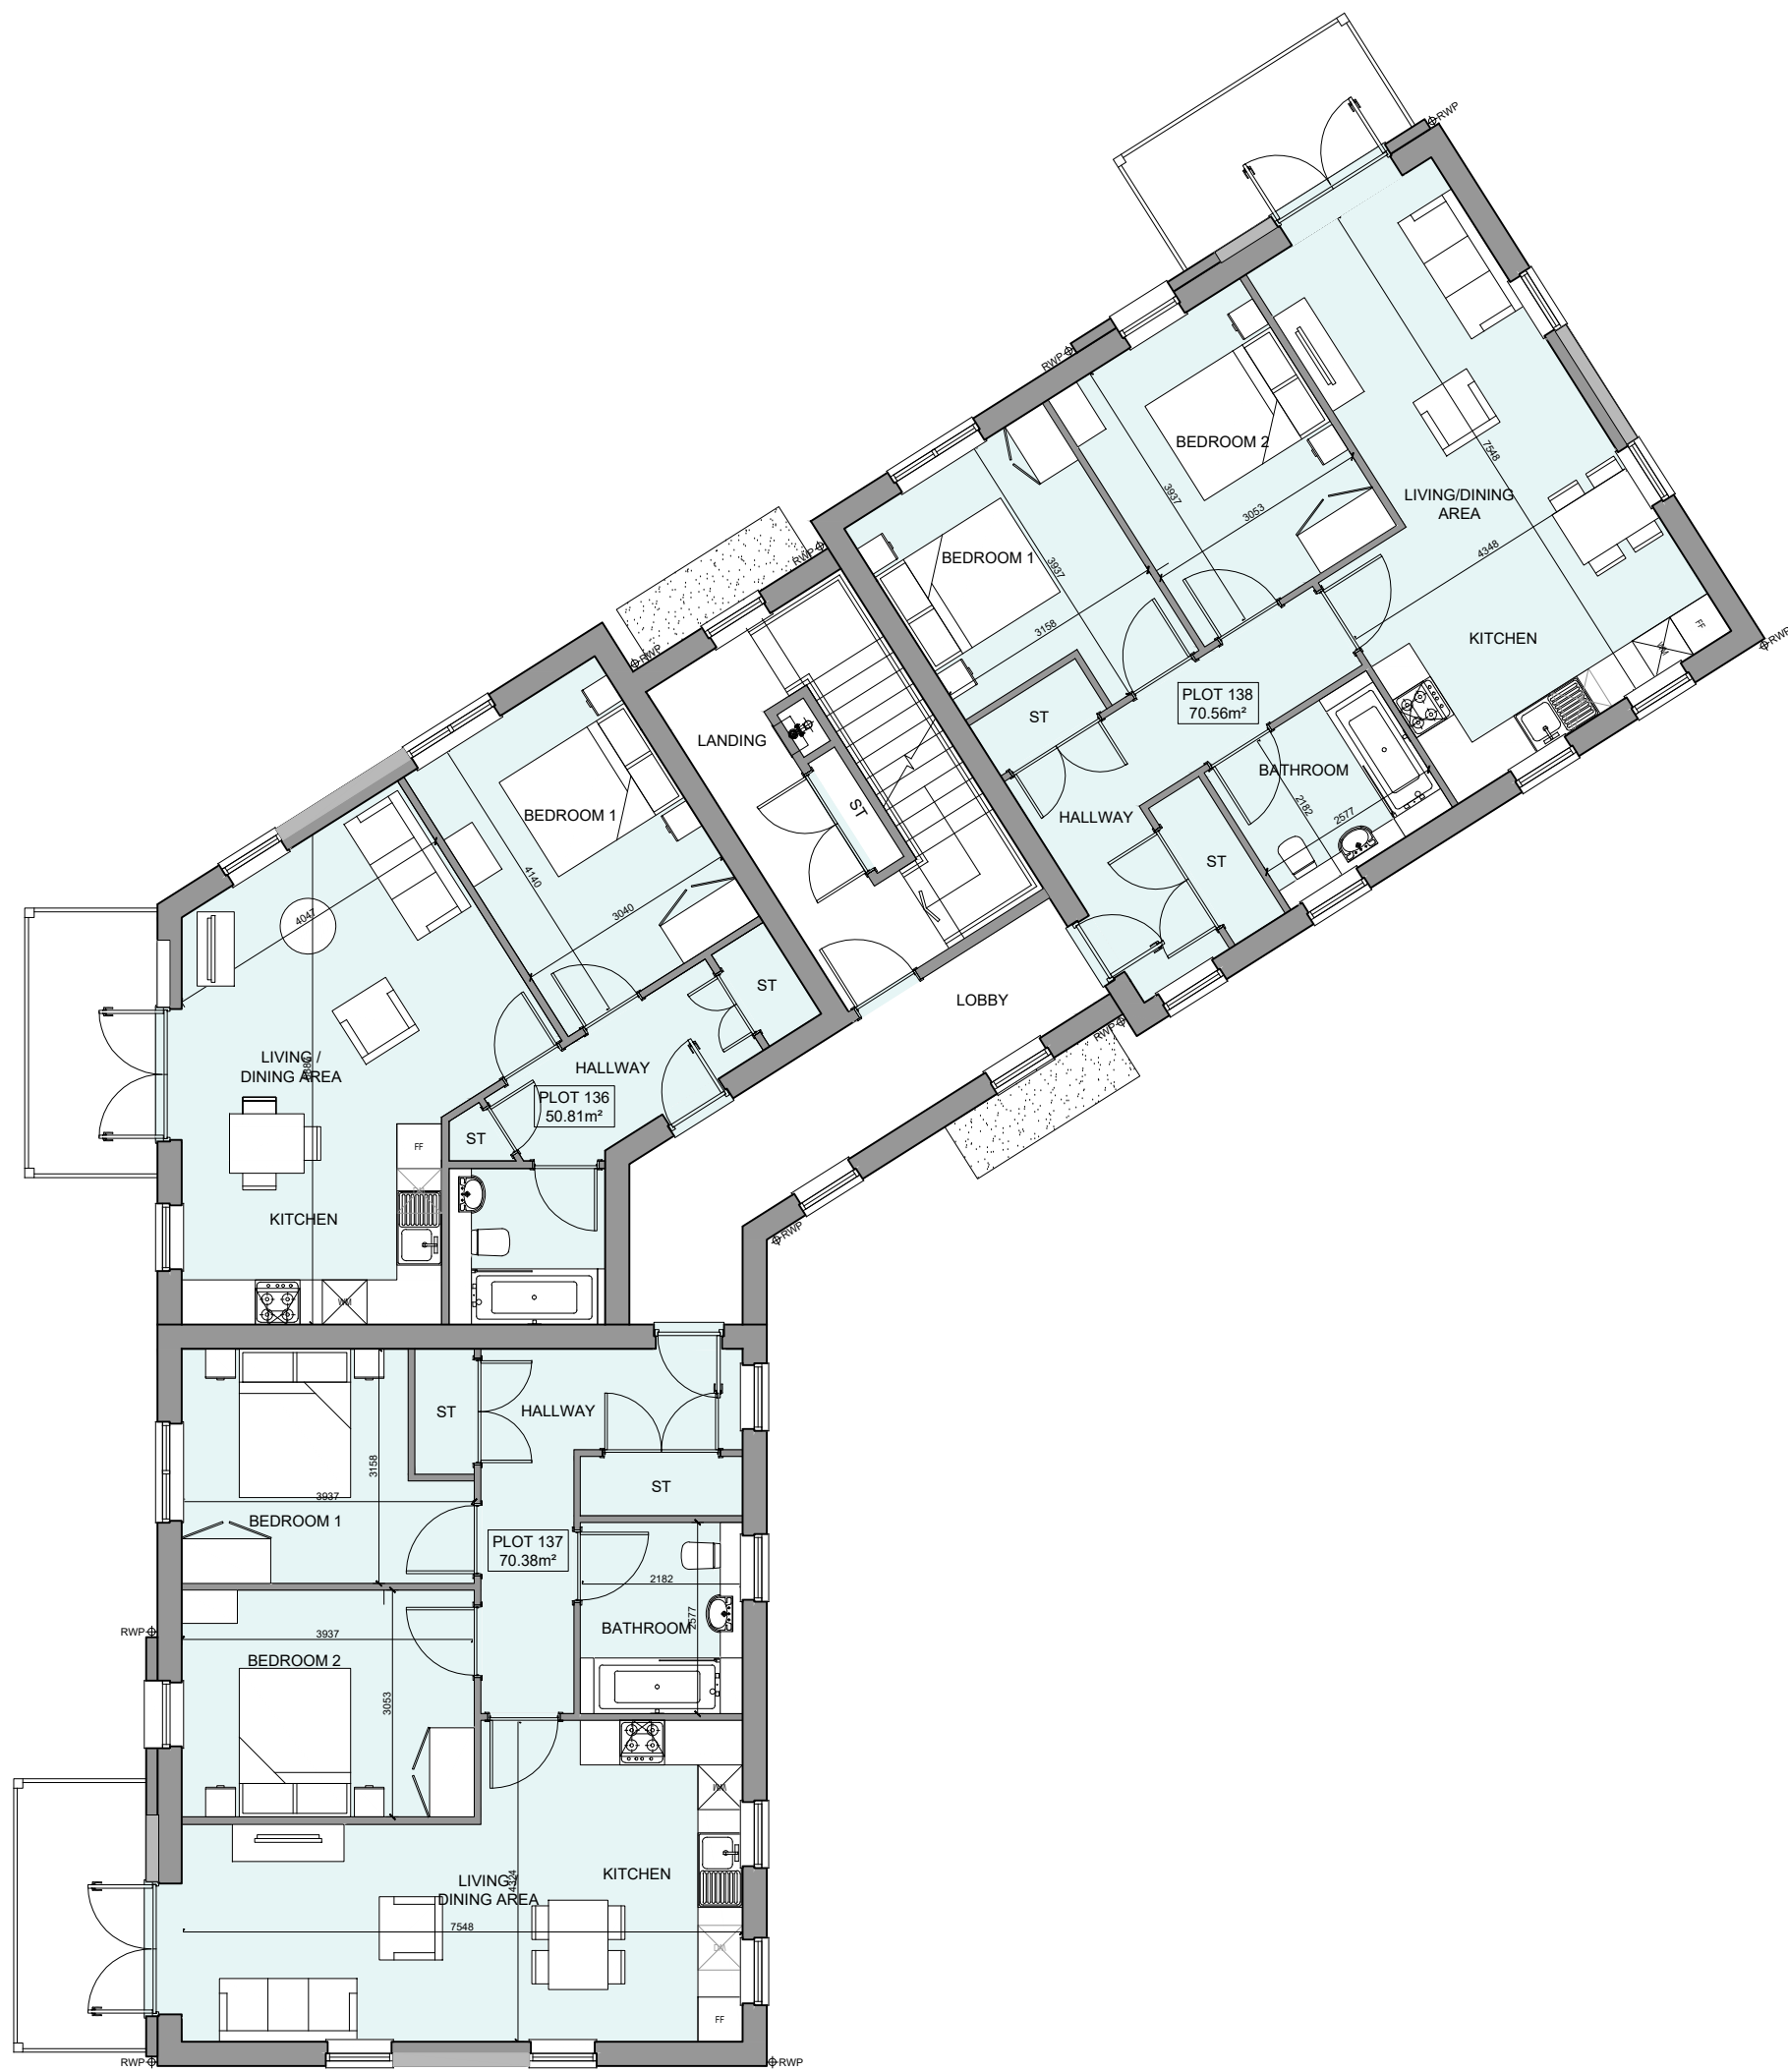

## SECOND FLOOR PLAN

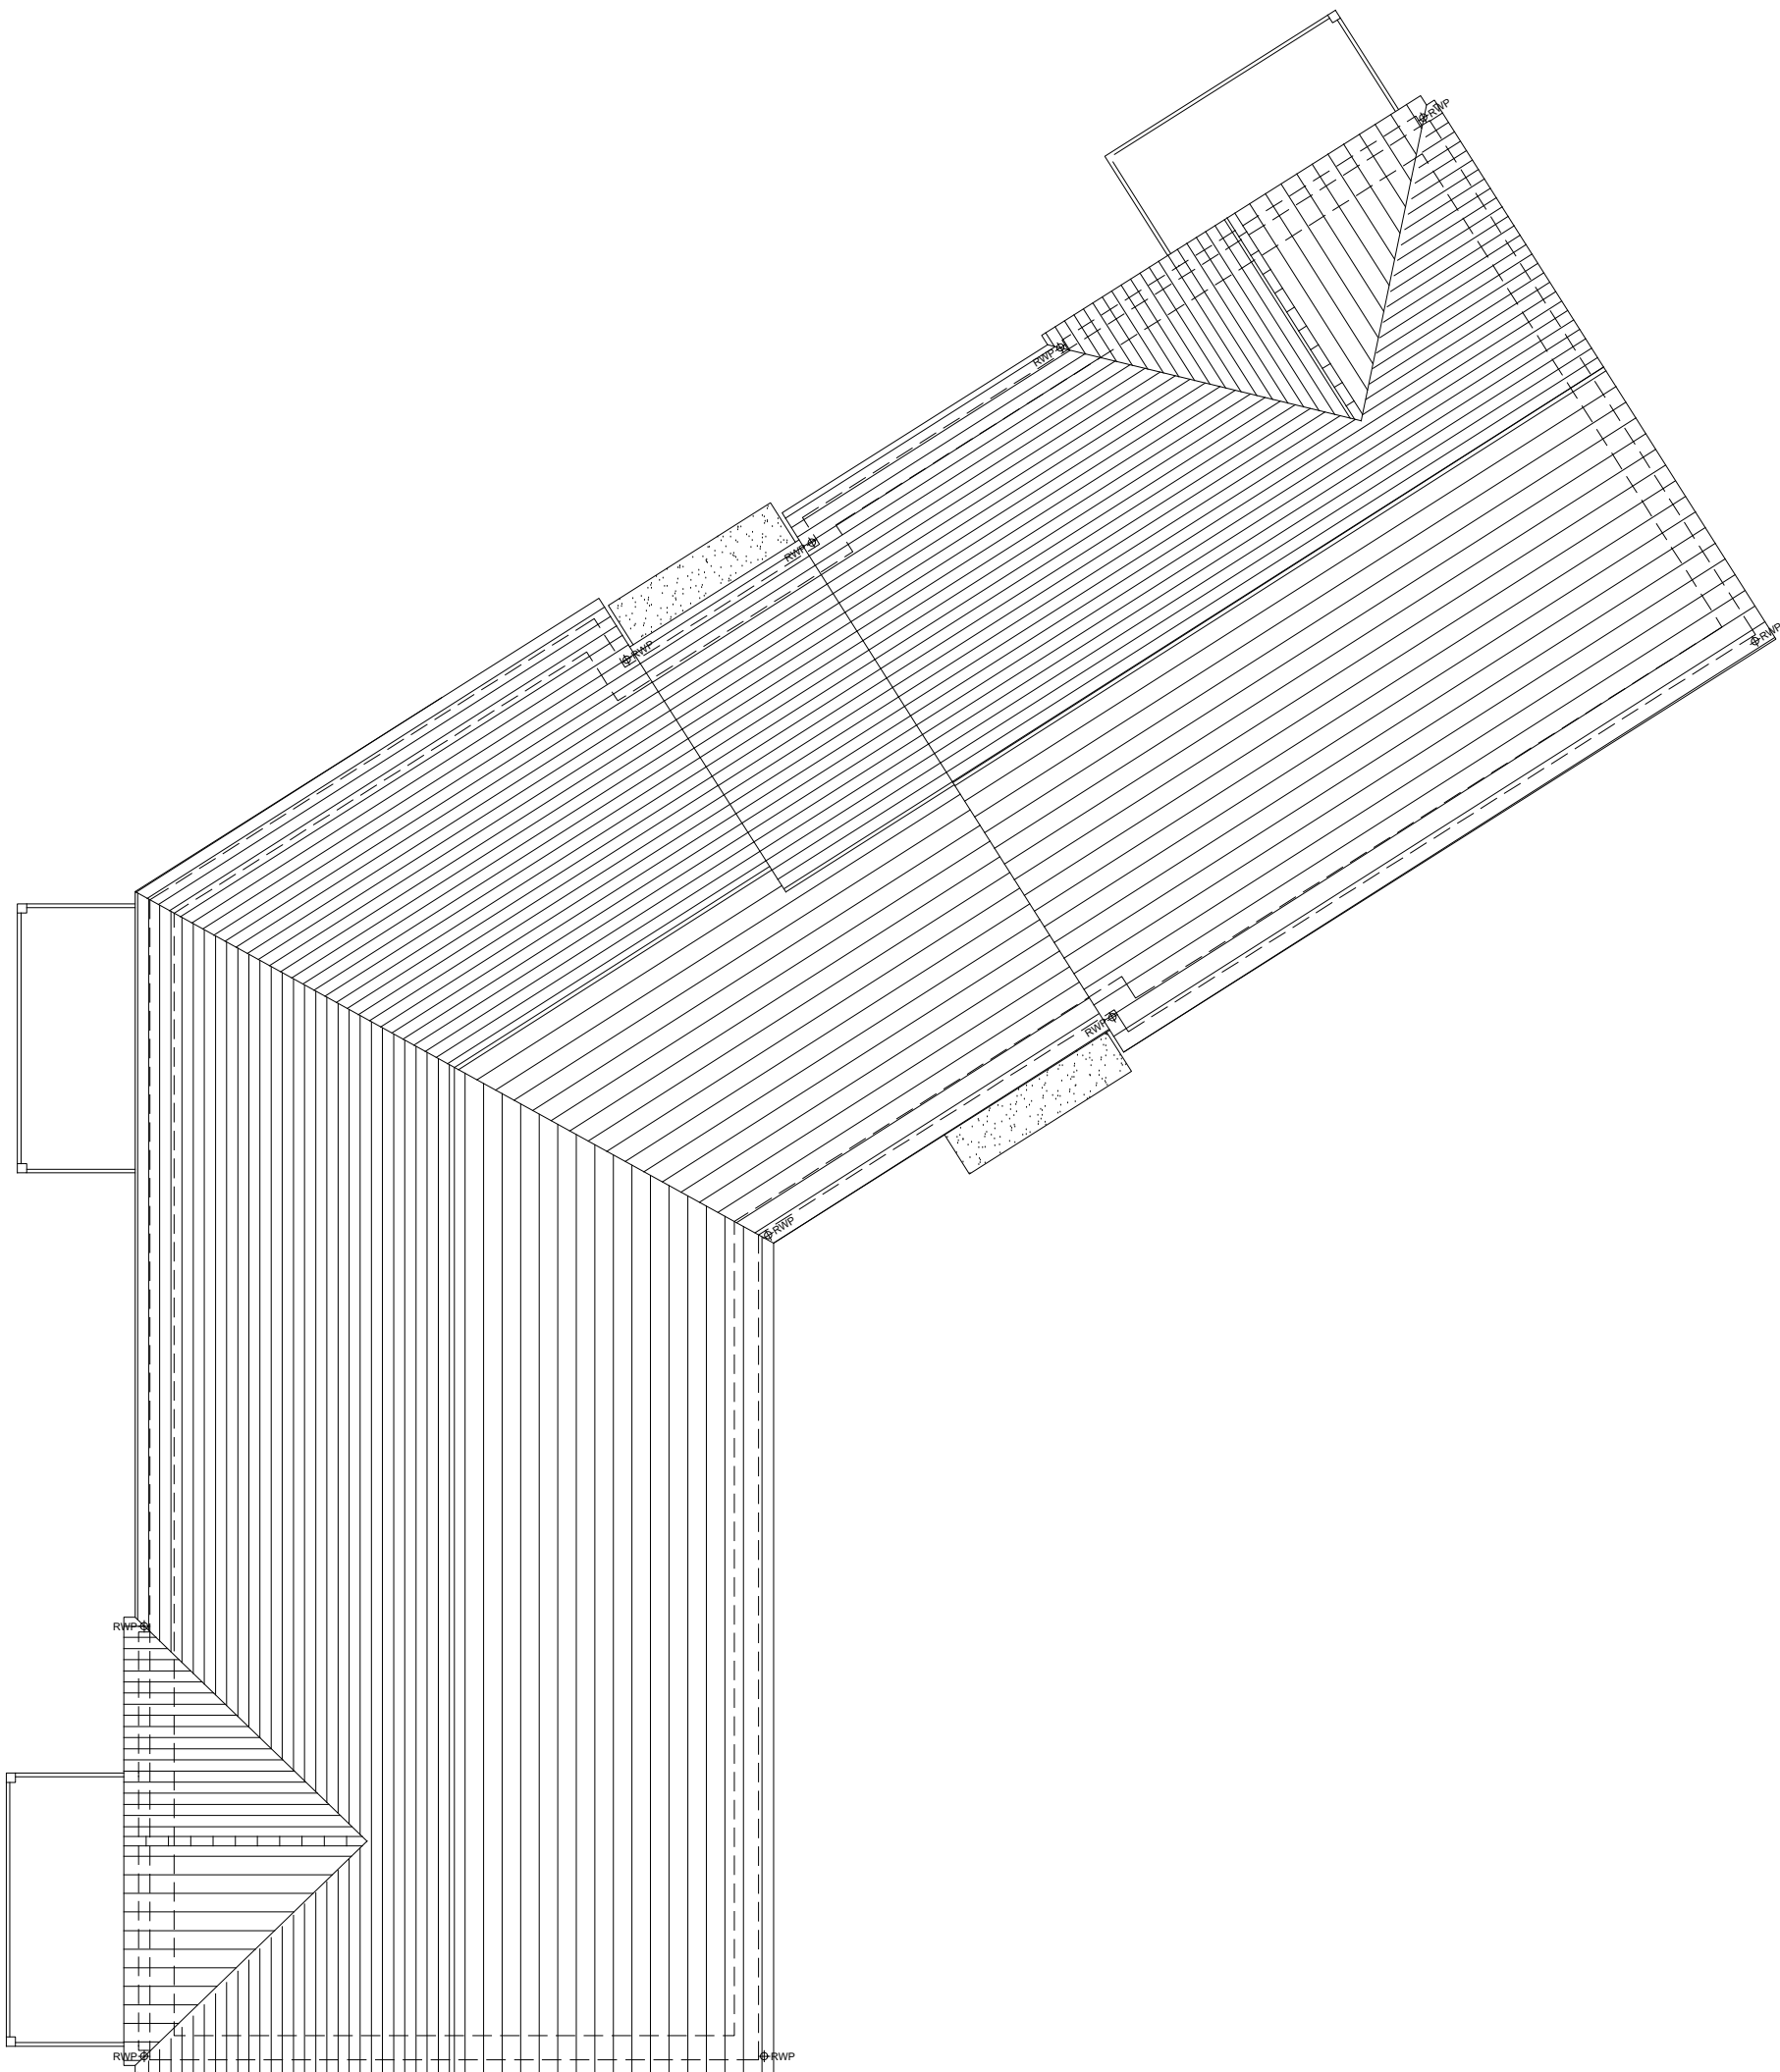

## ROOF PLAN

A	16/08/24	Changes to layouts and elevations	ZA
Rev	Date	Amendment	Initials

Project:  
PHASE 4 THE LANDINGS  
FORD, WEST SUSSEX

Client:  
VISTRY SOUTH EAST

Drawing:  
PROPOSED FLATBLOCK PLANS  
PLOTS 134-141

Drawing no: 22.1706.5501 Rev: A

Scale@A1: 1:100 Date: AUG 24 Drawn: ZA Checked: YC



**Disclaimer:** © FINC Architects Limited holds the copyright to all the information contained within this document and their written consent must be obtained before copying or using the data other than for the purpose it was originally supplied.

All dimensions and measurements to be checked on site.  
Do not scale from this drawing. This drawing is to be printed in colour.

## PLANNING ISSUE