


SECOND FLOOR PLAN

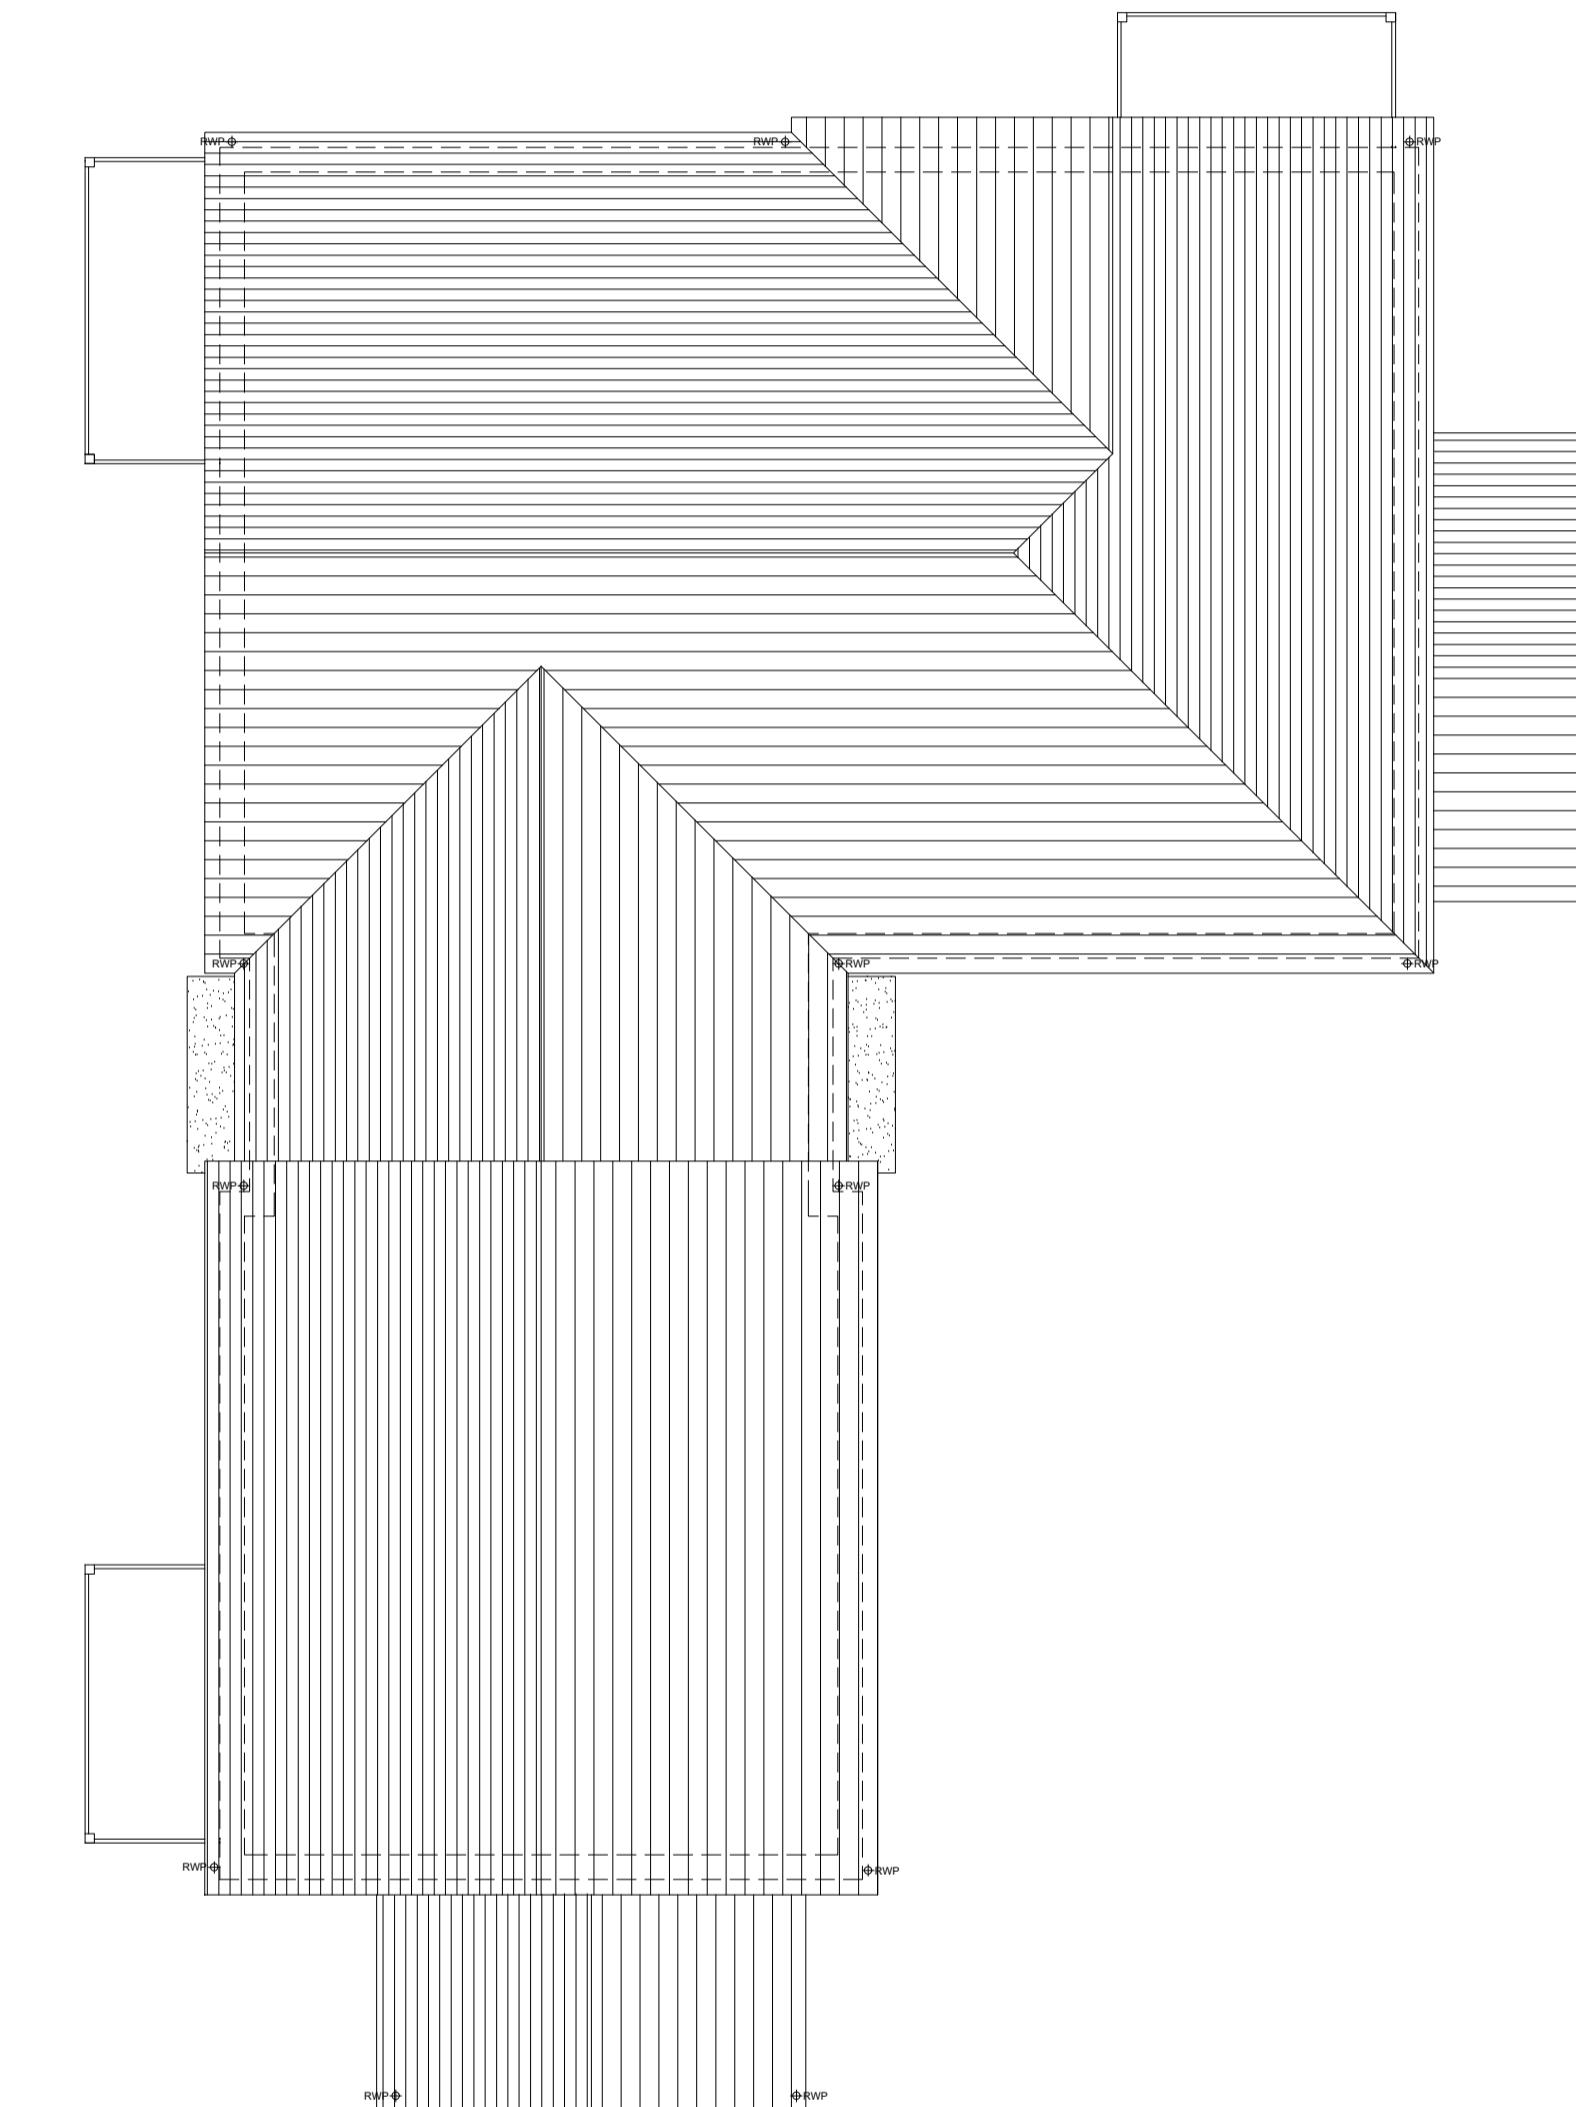

ROOF PLAN

A	16/08/24	Changes to layouts and elevations
Rev	Date	Amendment
Project: PHASE 4 THE LANDINGS		
FORD, WEST SUSSEX		
Client: VISTRY SOUTH EAST		
Drawing: PROPOSED FLATBLOCK PLANS		
PLOTS 162-170		
Drawing no:	22.1706.5551	Rev: A
Scale@A1:	1:100	Date: AUG 24
Drawn:	Z	Checked: YC
FINC Architects Ltd 61-63 New London Road   Chelmsford   Essex   CM2 0ND T: +44 (0)1245 933988 W: <a href="http://www.fincarchitects.com">www.fincarchitects.com</a> E: <a href="mailto:company@fincarchitects.com">company@fincarchitects.com</a>		
Disclaimer: © FINC Architects Ltd holds the copyright to all the information contained within this drawing and it may not be copied or reproduced in whole or in part without the written consent of the copyright holder. All dimensions and measurements to be checked on site. All dimensions from this drawing is to be printed in colour.		