




GROUND FLOOR PLAN

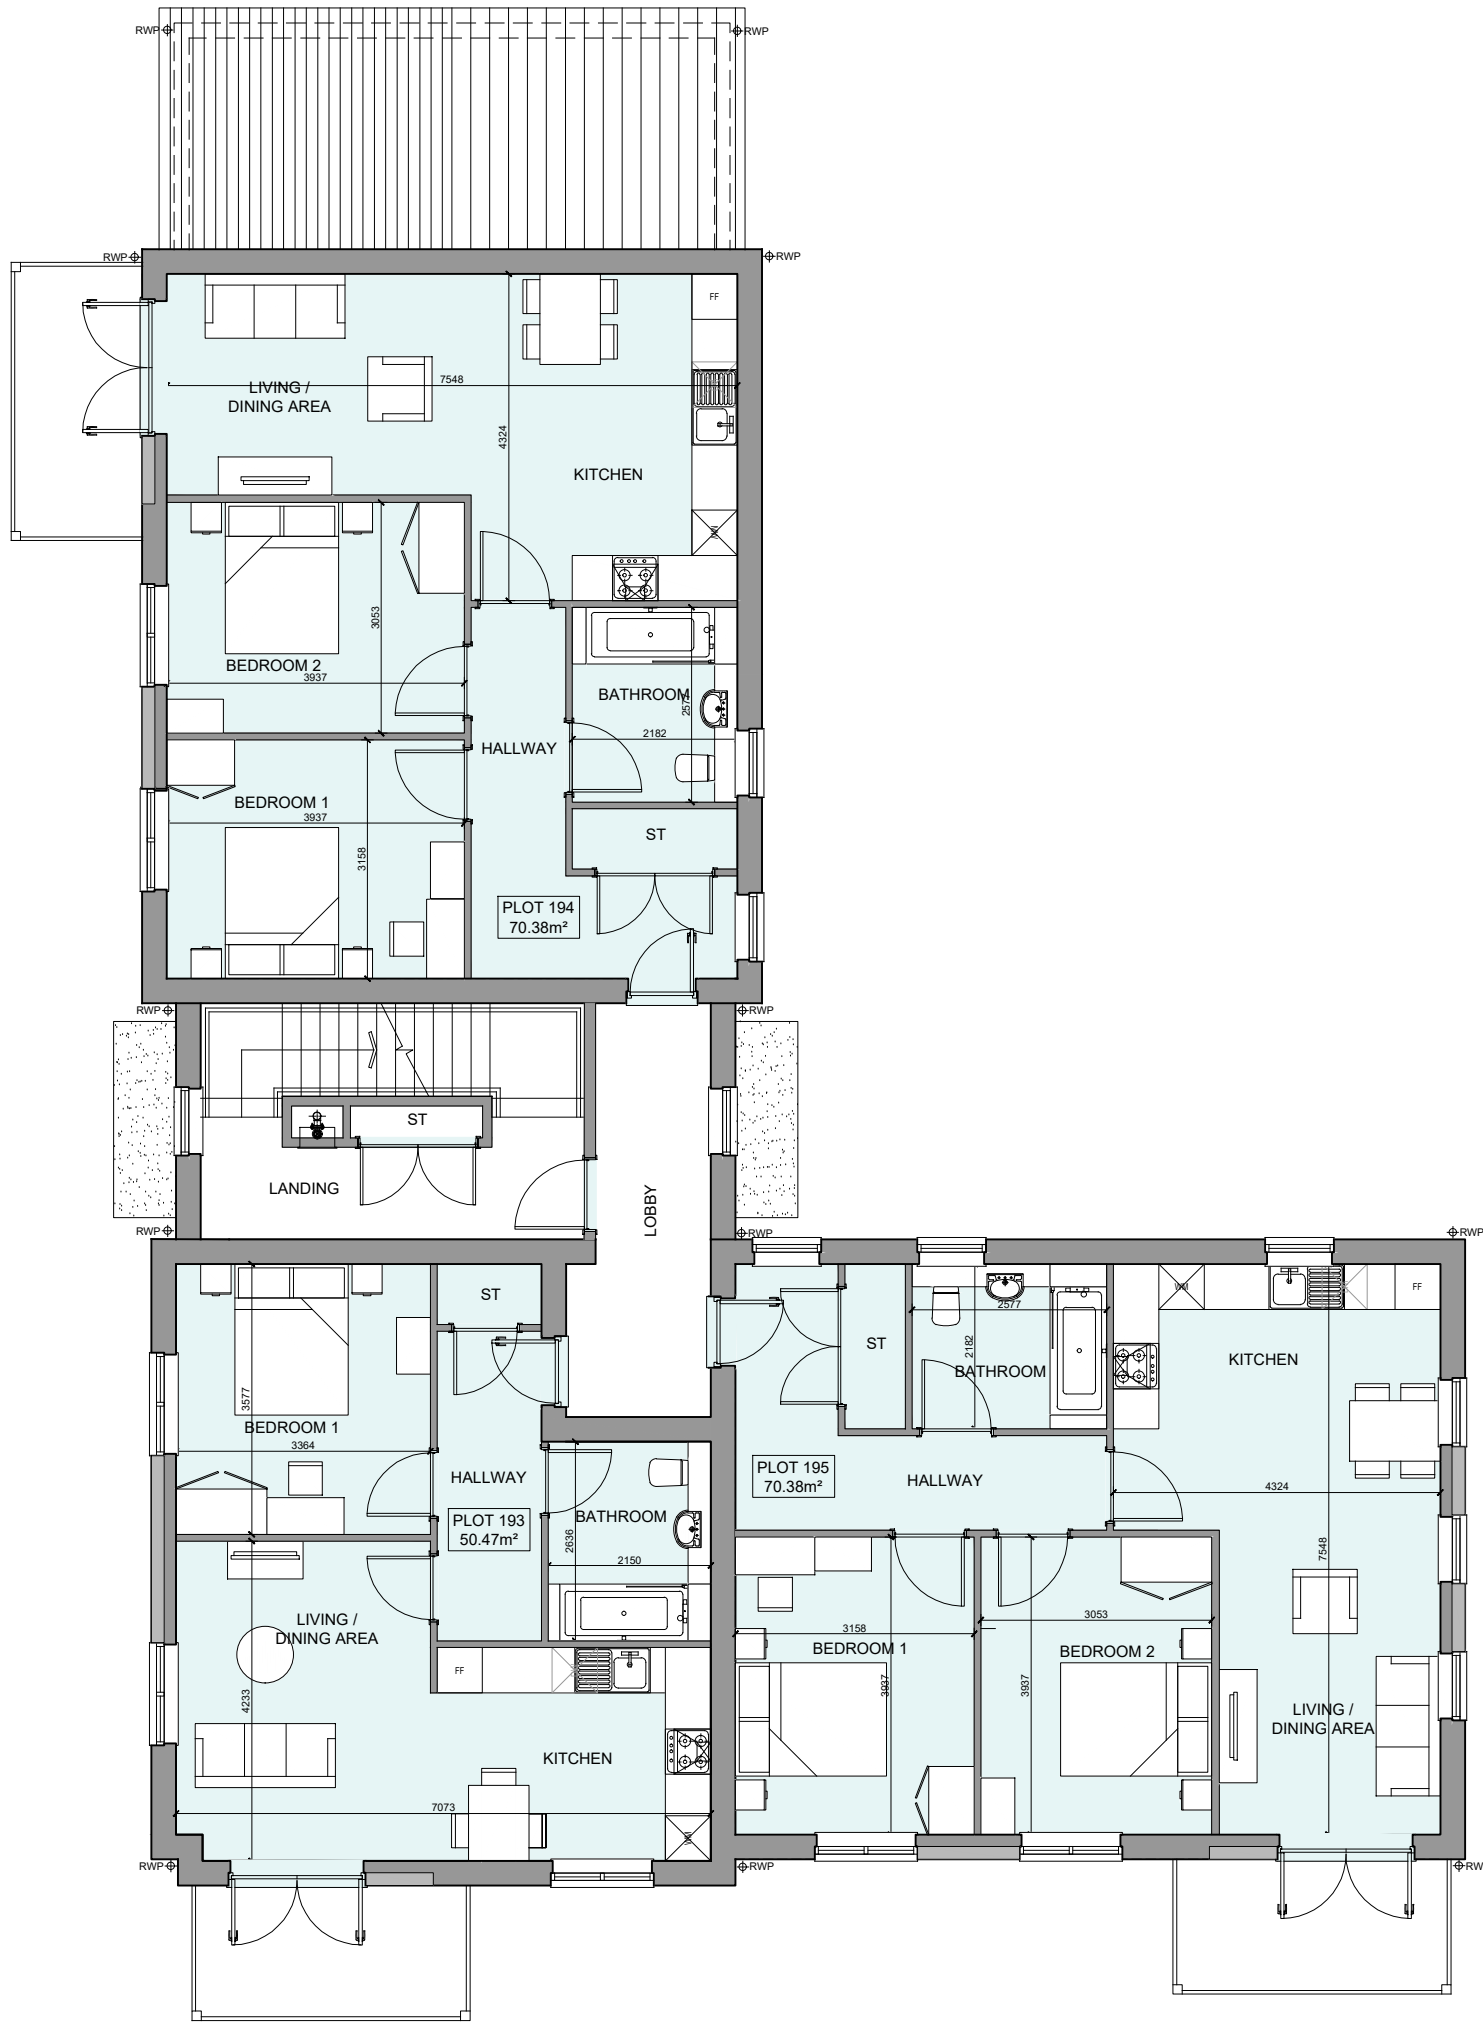

FIRST FLOOR PLAN



A 16/08/24 Changes to layouts and elevations				ZA
Rev	Date	Amendment		Initials
Project:				
PHASE 4 THE LANDINGS				
FORD, WEST SUSSEX				
Client:				
VISTRY SOUTH EAST				
Drawing:				
PROPOSED FLATBLOCK PLANS				
PLOTS 191-198				
Drawing no: 22.1706.5600				Rev: A
Scale@A1: 1:100				Date: AUG 24
Drawn: ZA				Checked: YC

finc

61-63 New London Road | Chelmsford | Essex | CM2 0ND
T: +44 (0)1245 933988
W: www.fincarchitects.com
E: company@fincarchitects.com

Disclaimer: © FINC Architects Limited holds the copyright to all the information contained within this document and their written consent must be obtained before copying or using the data other than for the purpose it was originally supplied.
All dimensions and measurements to be checked on site.
Do not scale from this drawing. This drawing is to be printed in colour.