




PLOT NUMBERS:	AS DRAWN	- 47
HANDED:	-	
MATERIALS:	WALLS	- BRICK
	WALLS (TREATMENT)	- TILE HANGING
	FENESTRATION	- UPVC
	OBSCURE WINDOWS	- BATHROOMS & ENSUITES
	EXTERNAL DOORS	- UPVC
	OBSCURE DOORS	- UTILITY ROOM
	ROOF	- TILE
	GUTTERING & DOWNPipes	- UPVC
	FASCIA & SOFFITS	- UPVC
WINDOW OMISSION:	PLOT(S)	- N/A
AREA OF UNIT (GIA):	156.2sqm	1681sqft
B. REGS PART M:	M4(2)	
NDSS COMPLIANT:	YES	
CHARACTER AREA:	RYEBANK PARK	

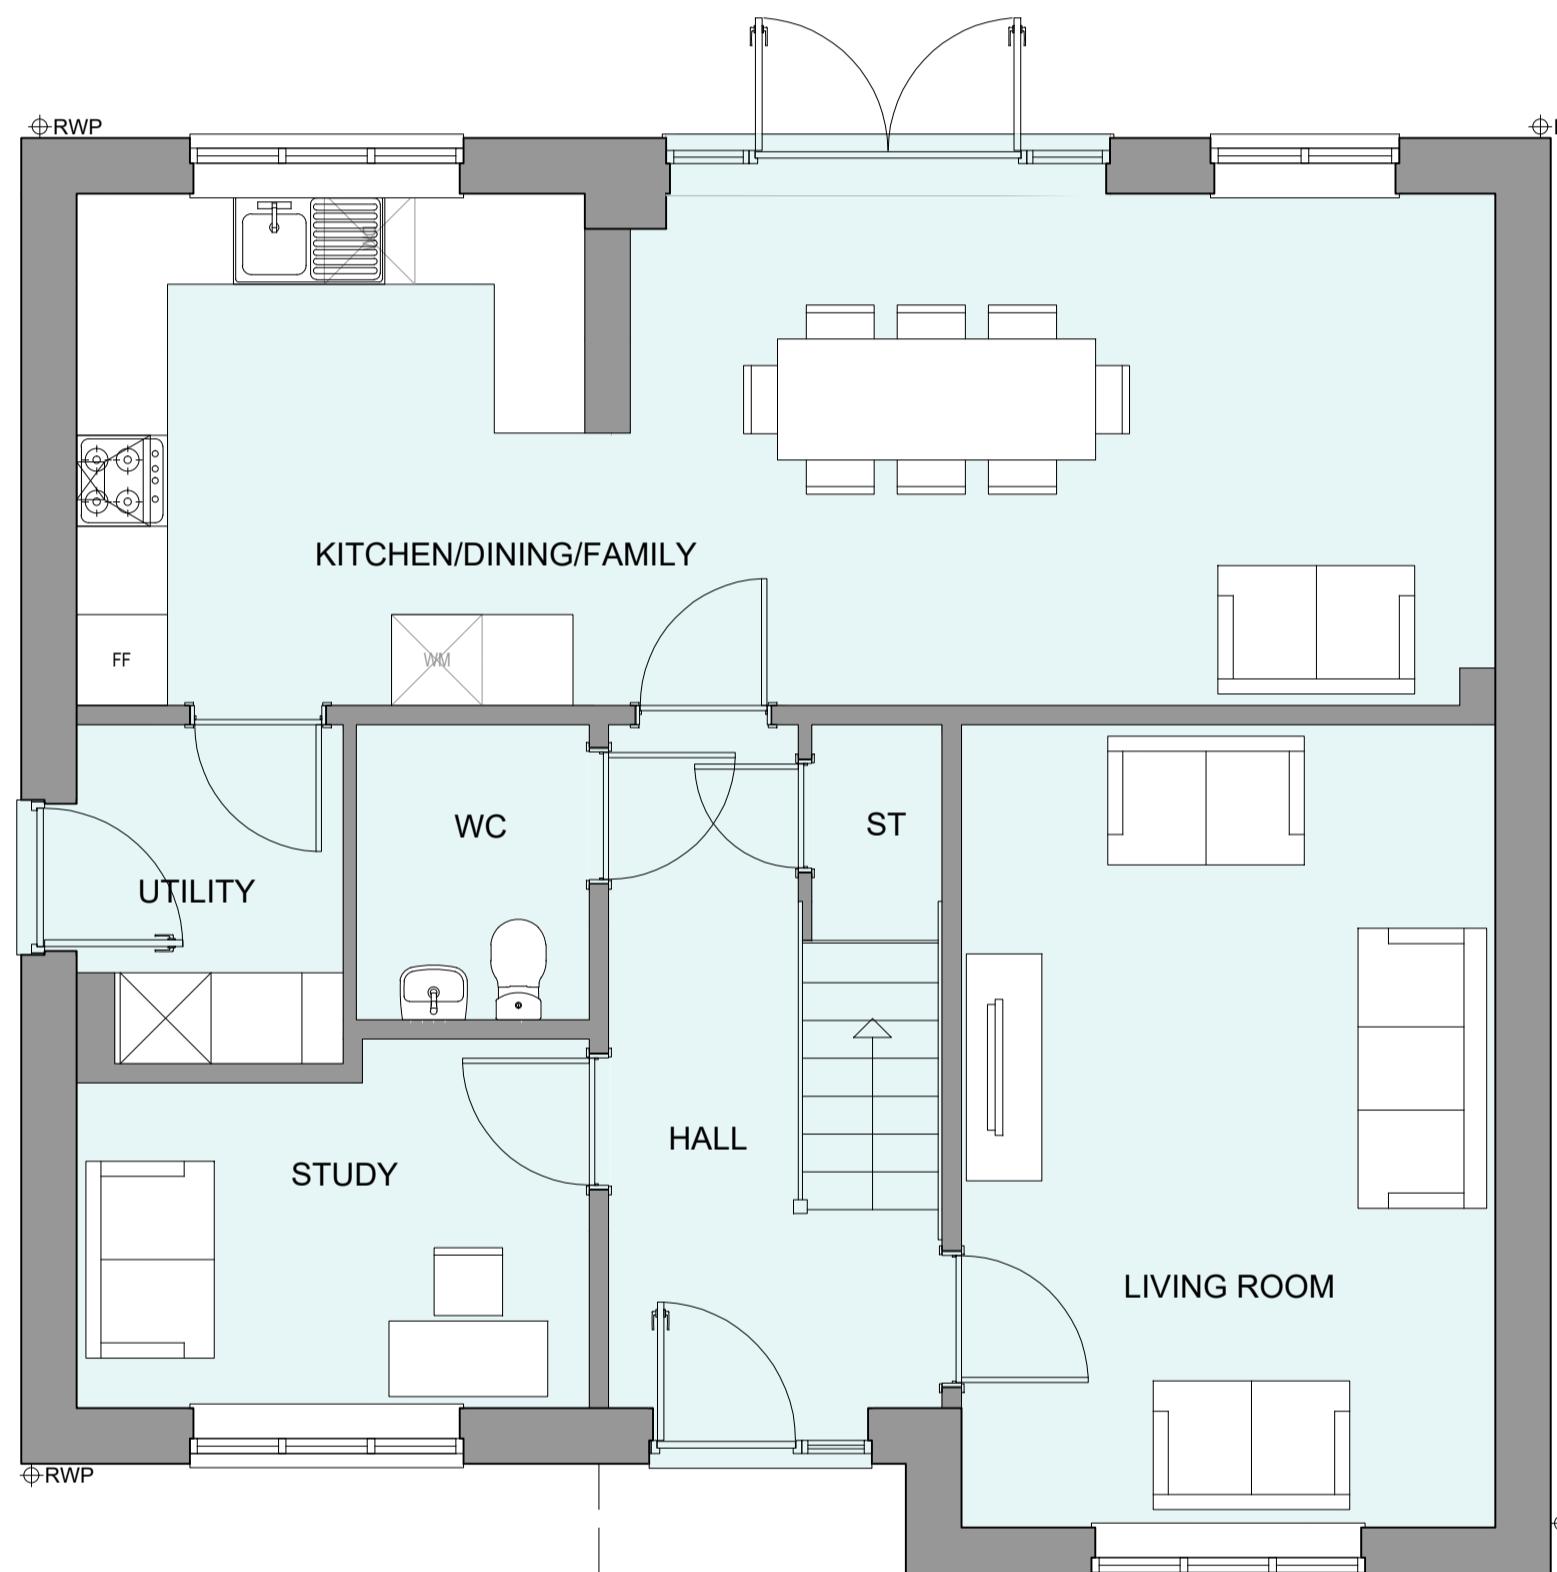

GROUND FLOOR PLAN

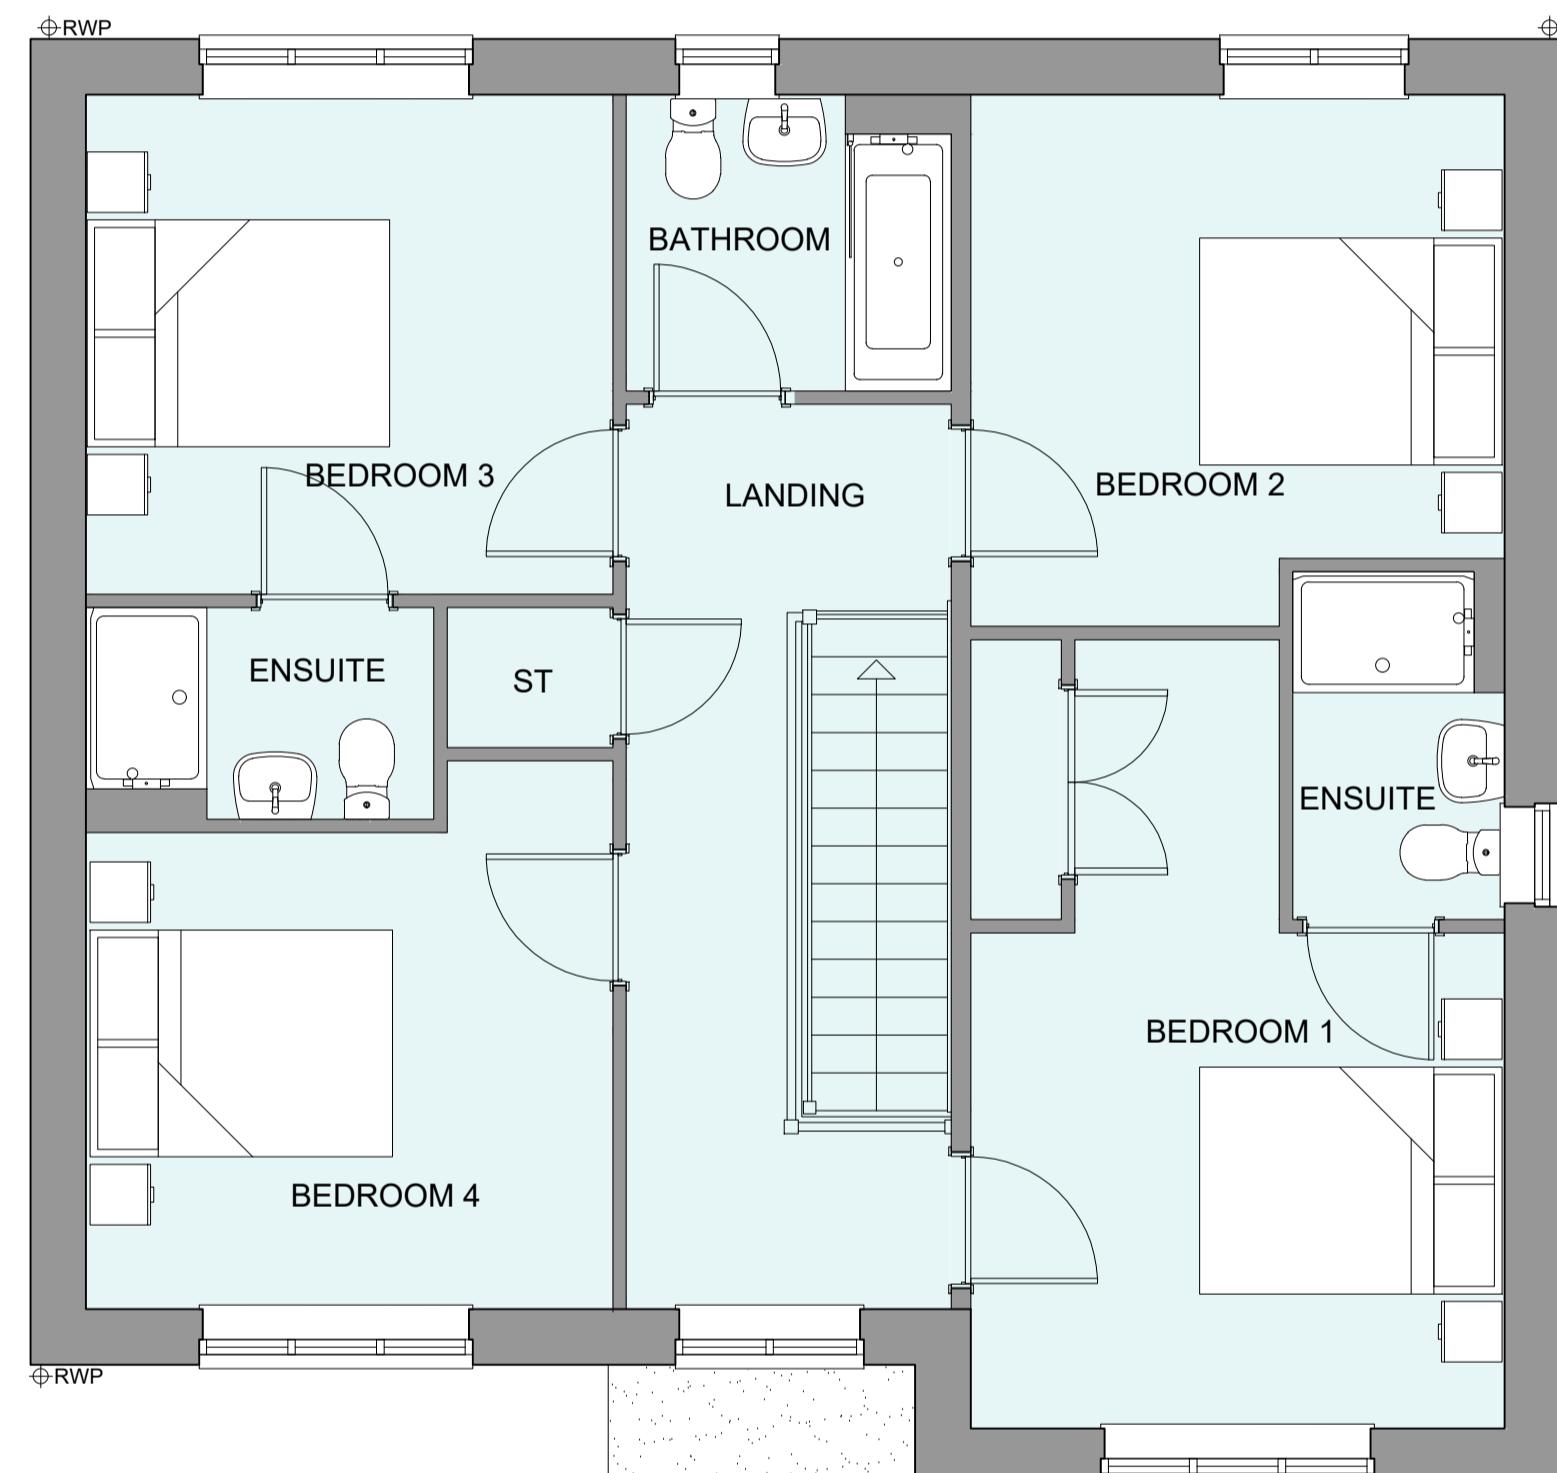

FIRST FLOOR PLAN

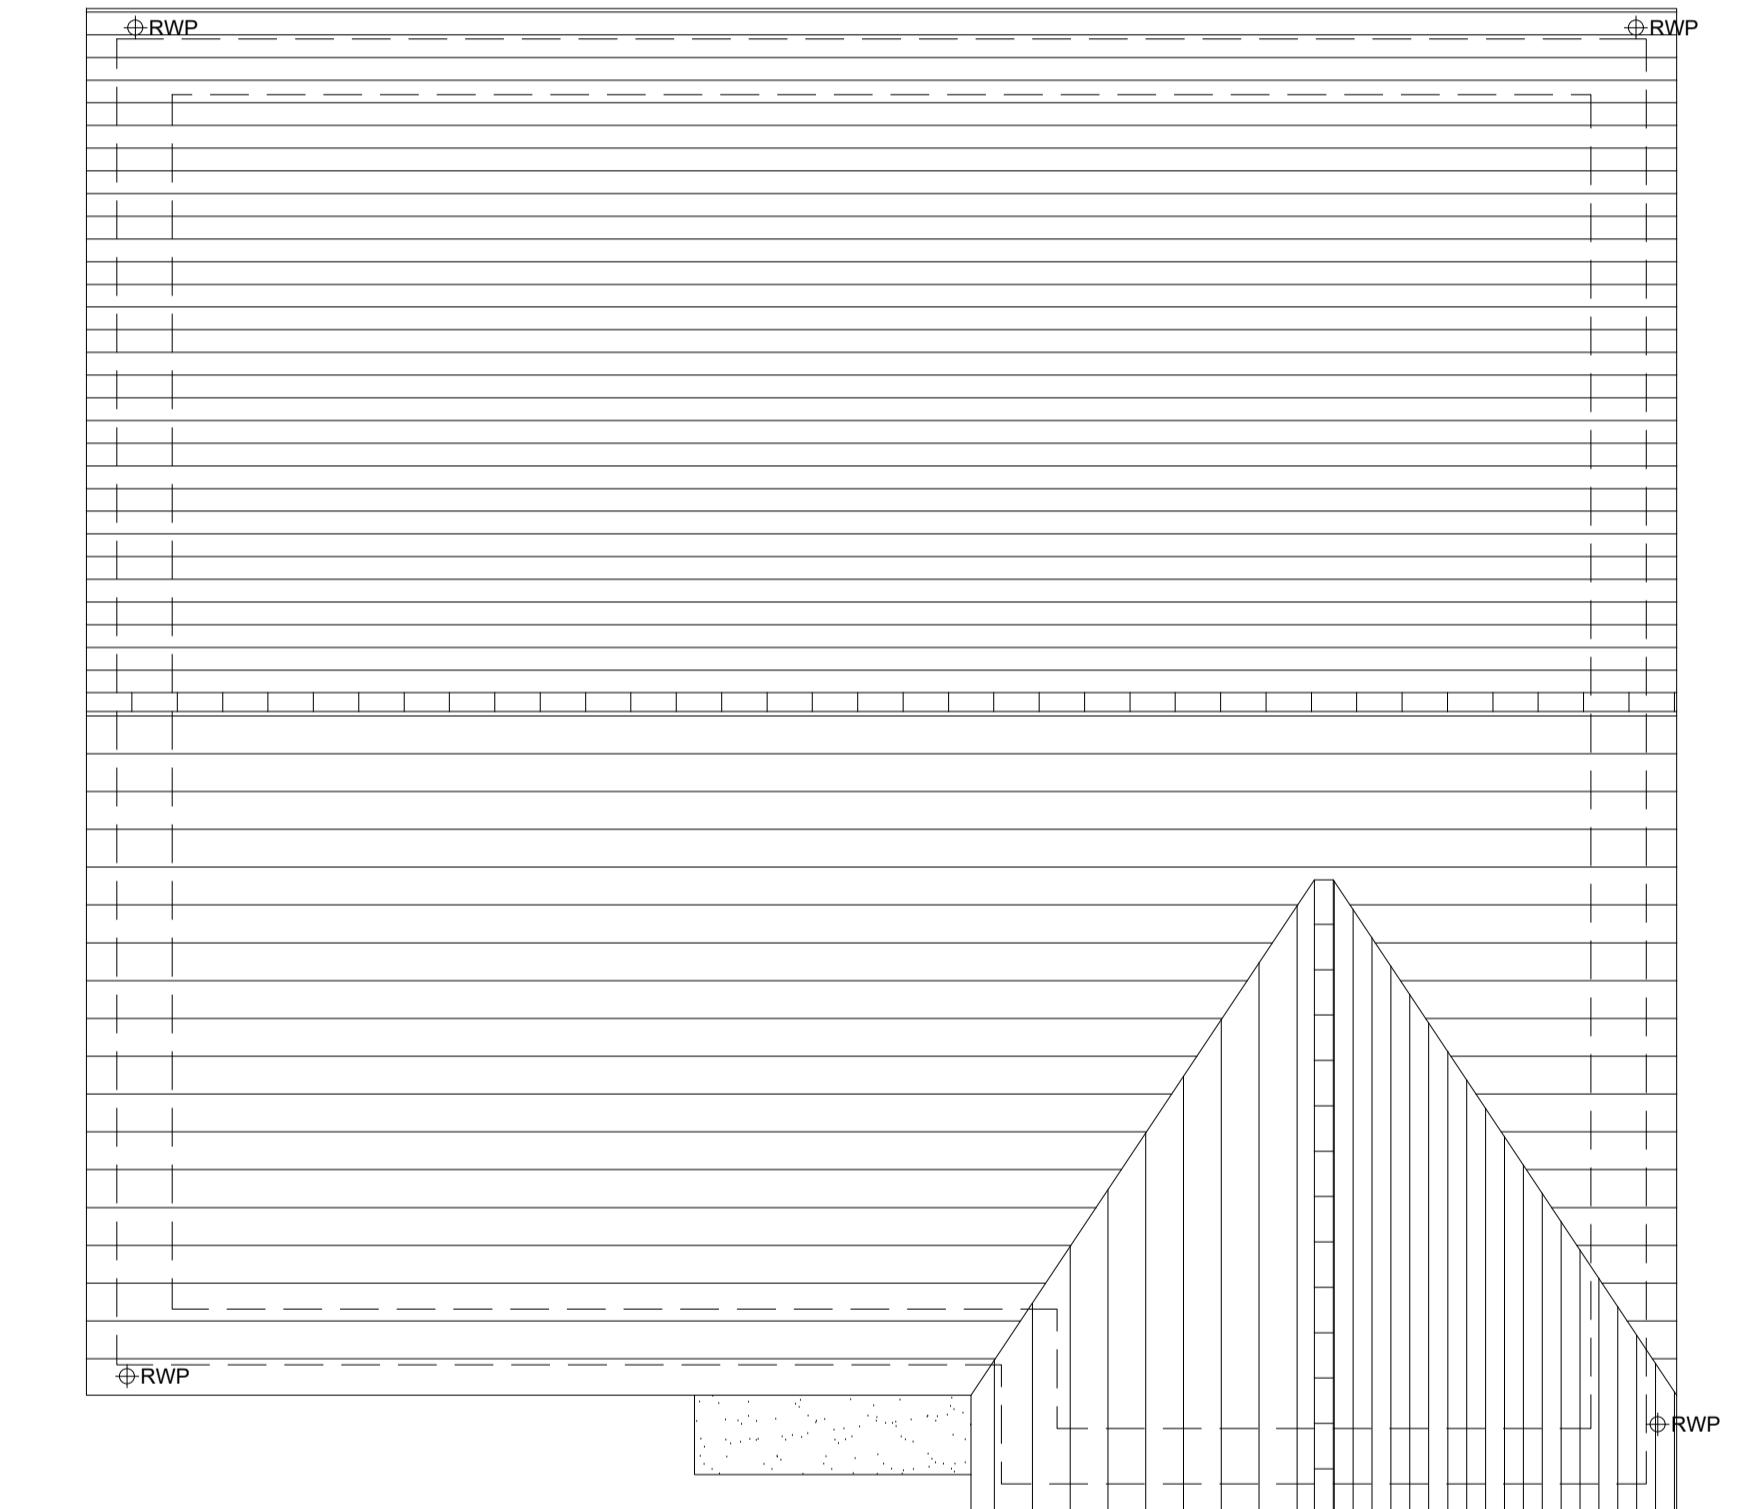

ROOF PLAN

A 20-08-24 Revised Flashing
Rev Date Amendment CLP
Initials

Project: PHASE 4 THE LANDINGS
FORD, WEST SUSSEX
Client: VISTRY SOUTH EAST
Drawing: PROPOSED HOUSETYPE PLANS
HT - "481" VARIANT "V3"
Drawing no: 22.1706.5304 Rev: A
Scale@A1: 1:50 Date: AUG 24 Drawn: JC/CH Checked: YC

61-63 New London Road | Chelmsford | Essex | CM2 0ND
T: +44 (0)1245 933988
W: www.fincarchitects.com
E: company@fincarchitects.com

finc
fincarchitects.com

© FINC Architects Limited holds the copyright to all the information contained within this drawing and it may not be copied or reproduced in whole or in part without the written permission of the copyright holder. It is the responsibility of the user to ensure that the information contained within this drawing is used for the purpose for which it was originally supplied.
All dimensions and measurements to be checked on site.
Do not measure from this drawing. This drawing is to be printed in colour.