




HOUSETYPE VARIATIONS	
PLOT NUMBERS:	AS DRAWN - 1
HANDED:	- N/A
MATERIALS:	WALLS - BRICK WALLS (TREATMENT) - FLINT FENESTRATION - UPVC OBSCURE WINDOWS - BATHROOMS & ENSUITES EXTERNAL DOORS - UPVC OBSCURE DOORS - ROOF - TILE GUTTERING & DOWNPipes - UPVC FASCIA & SOFFITS - UPVC
WINDOW OMISSION:	PLOT(S) - N/A
AREA OF UNIT (GIA):	129.8sqm 1397sqft
B. REGS PART M:	M4(2)
NDSS COMPLIANT:	YES
CHARACTER AREA:	RYEBANK PARK

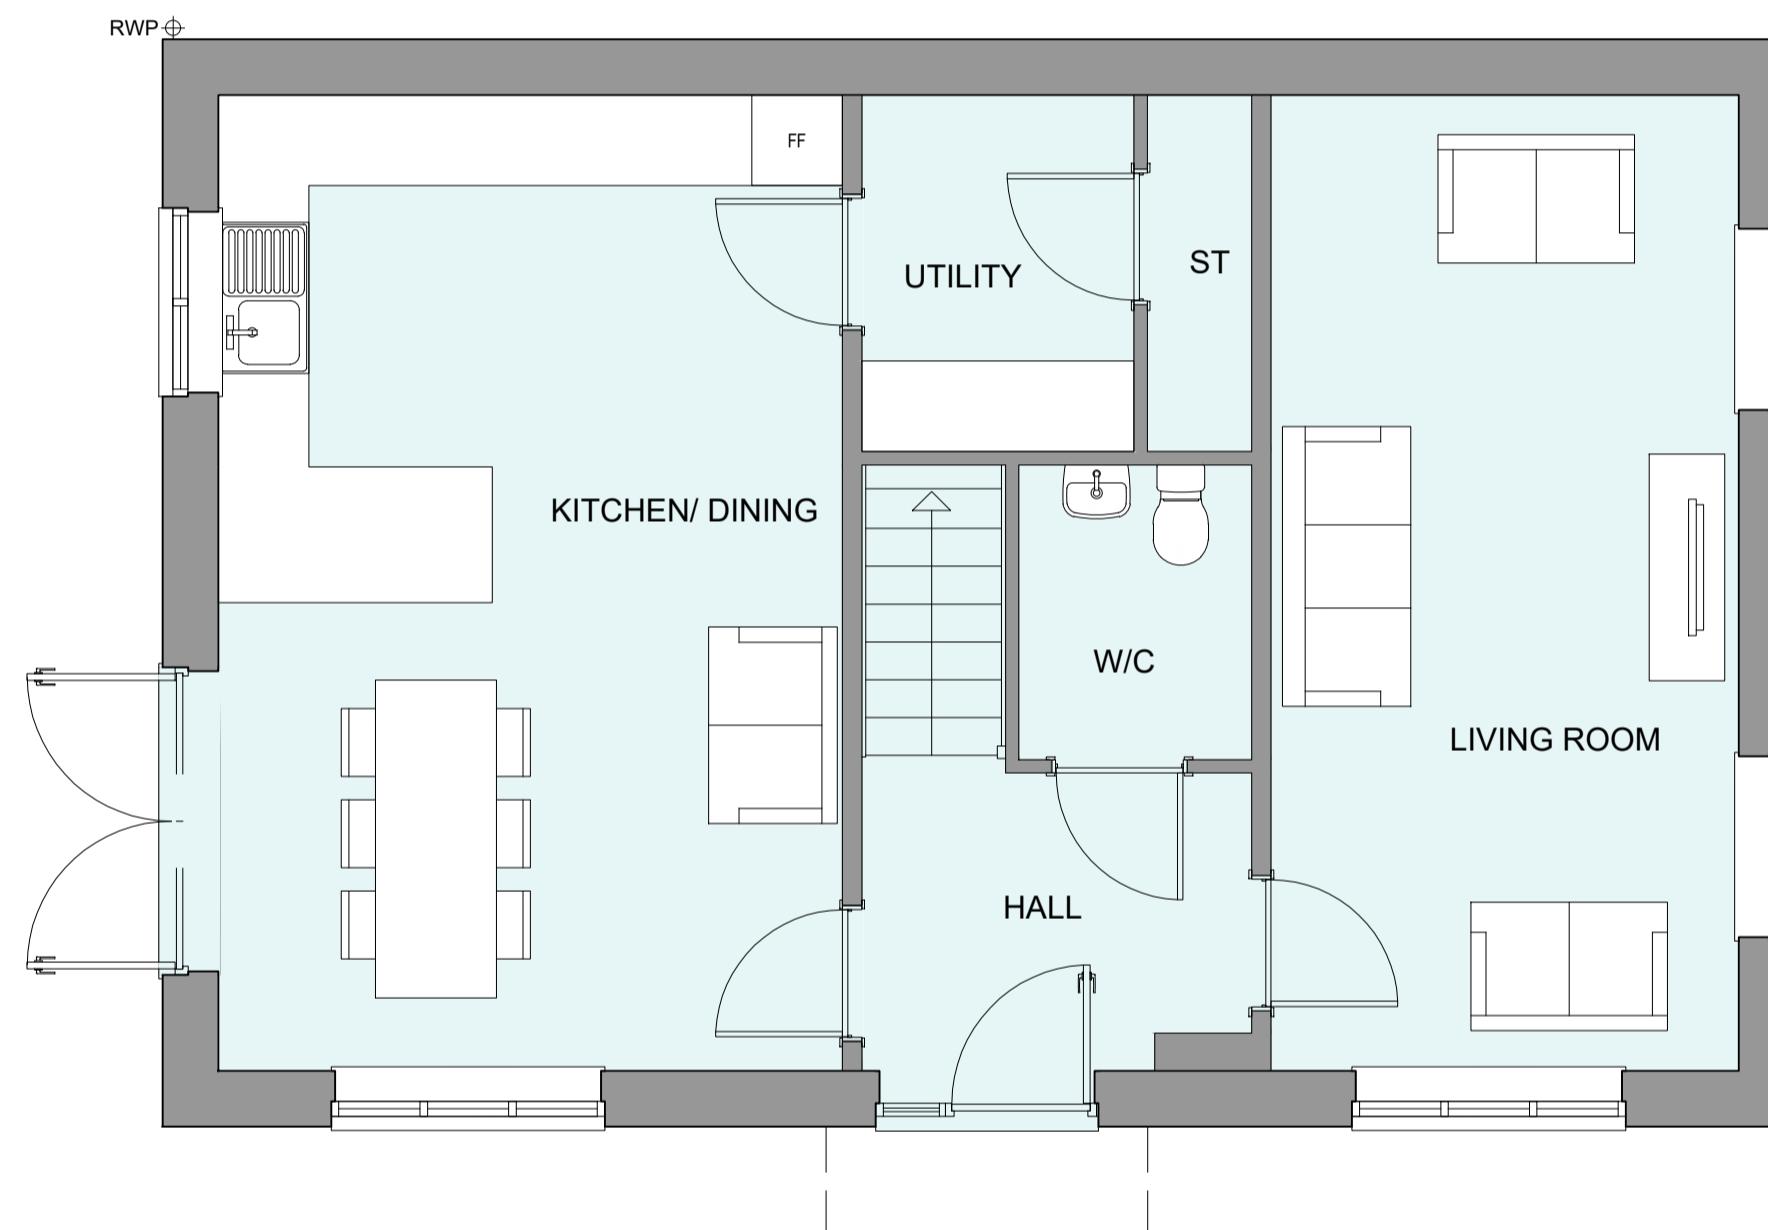

GROUND FLOOR PLAN

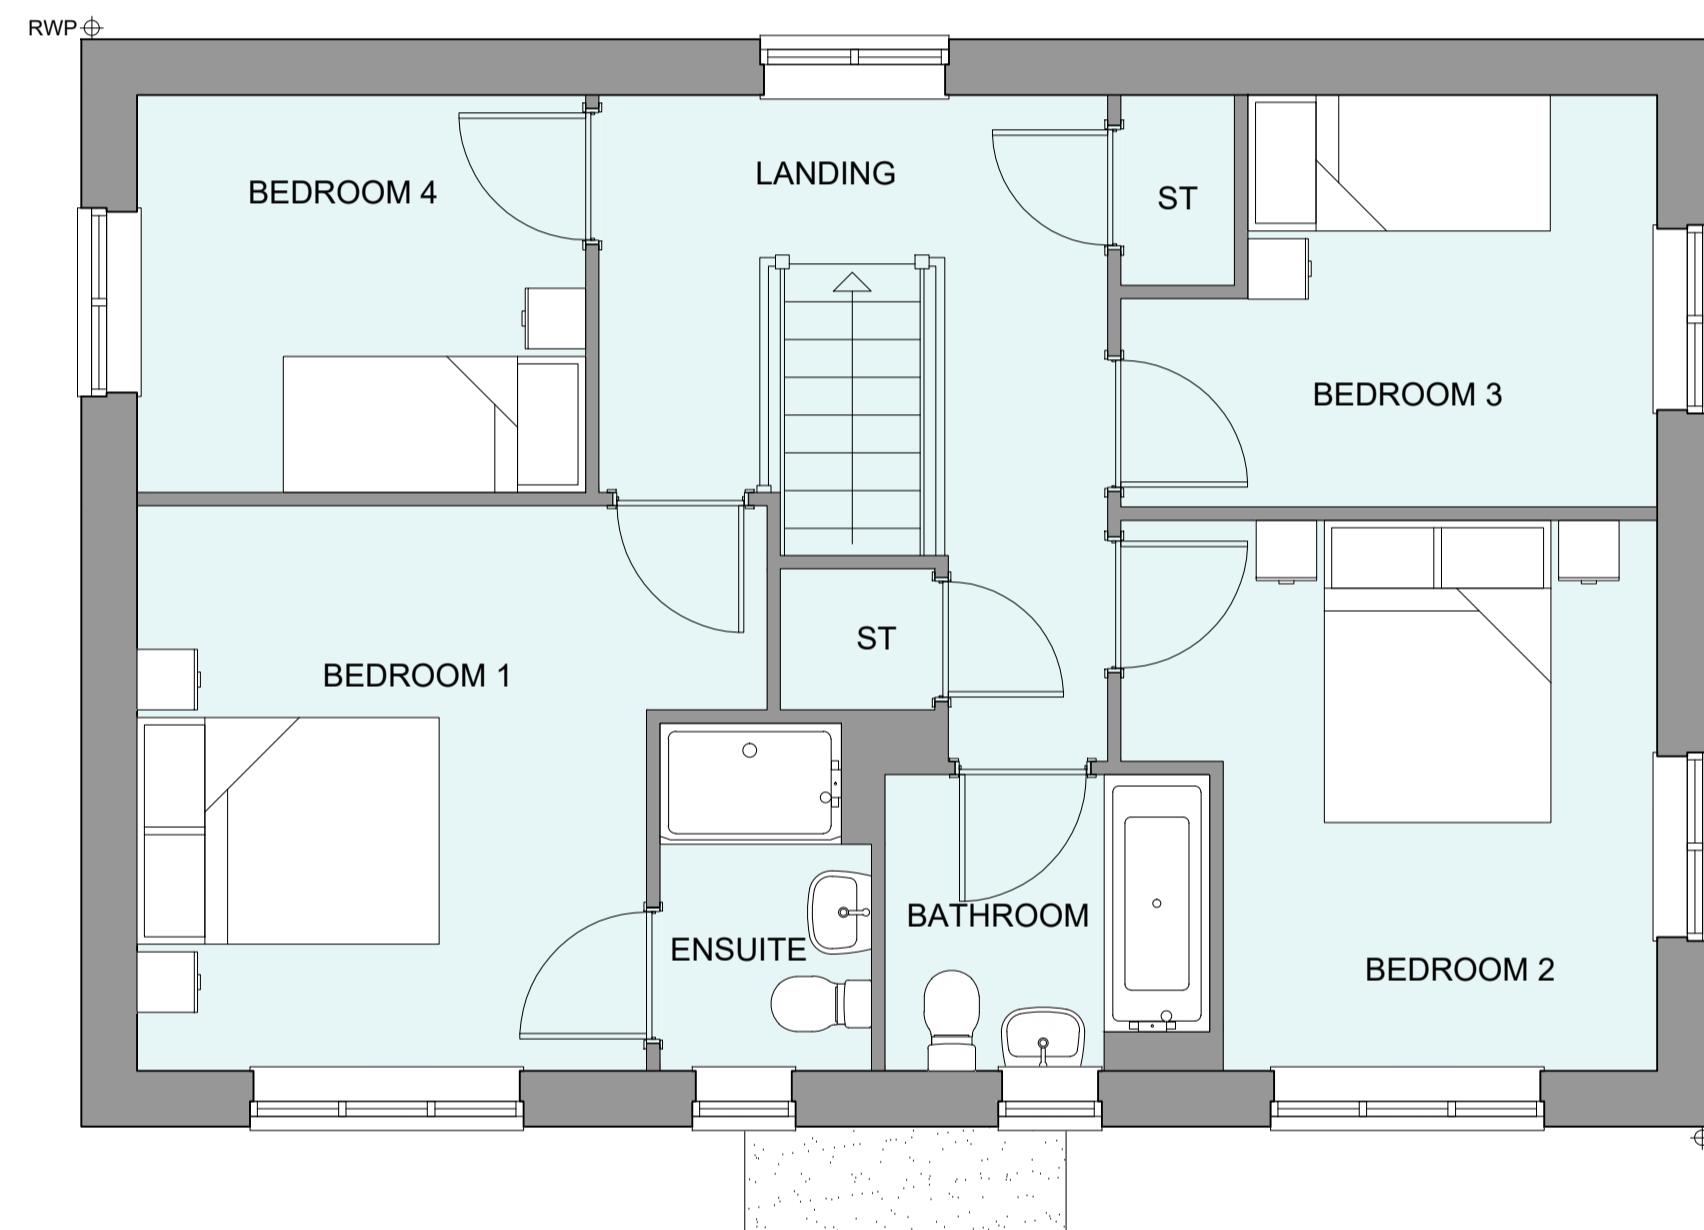

FIRST FLOOR PLAN

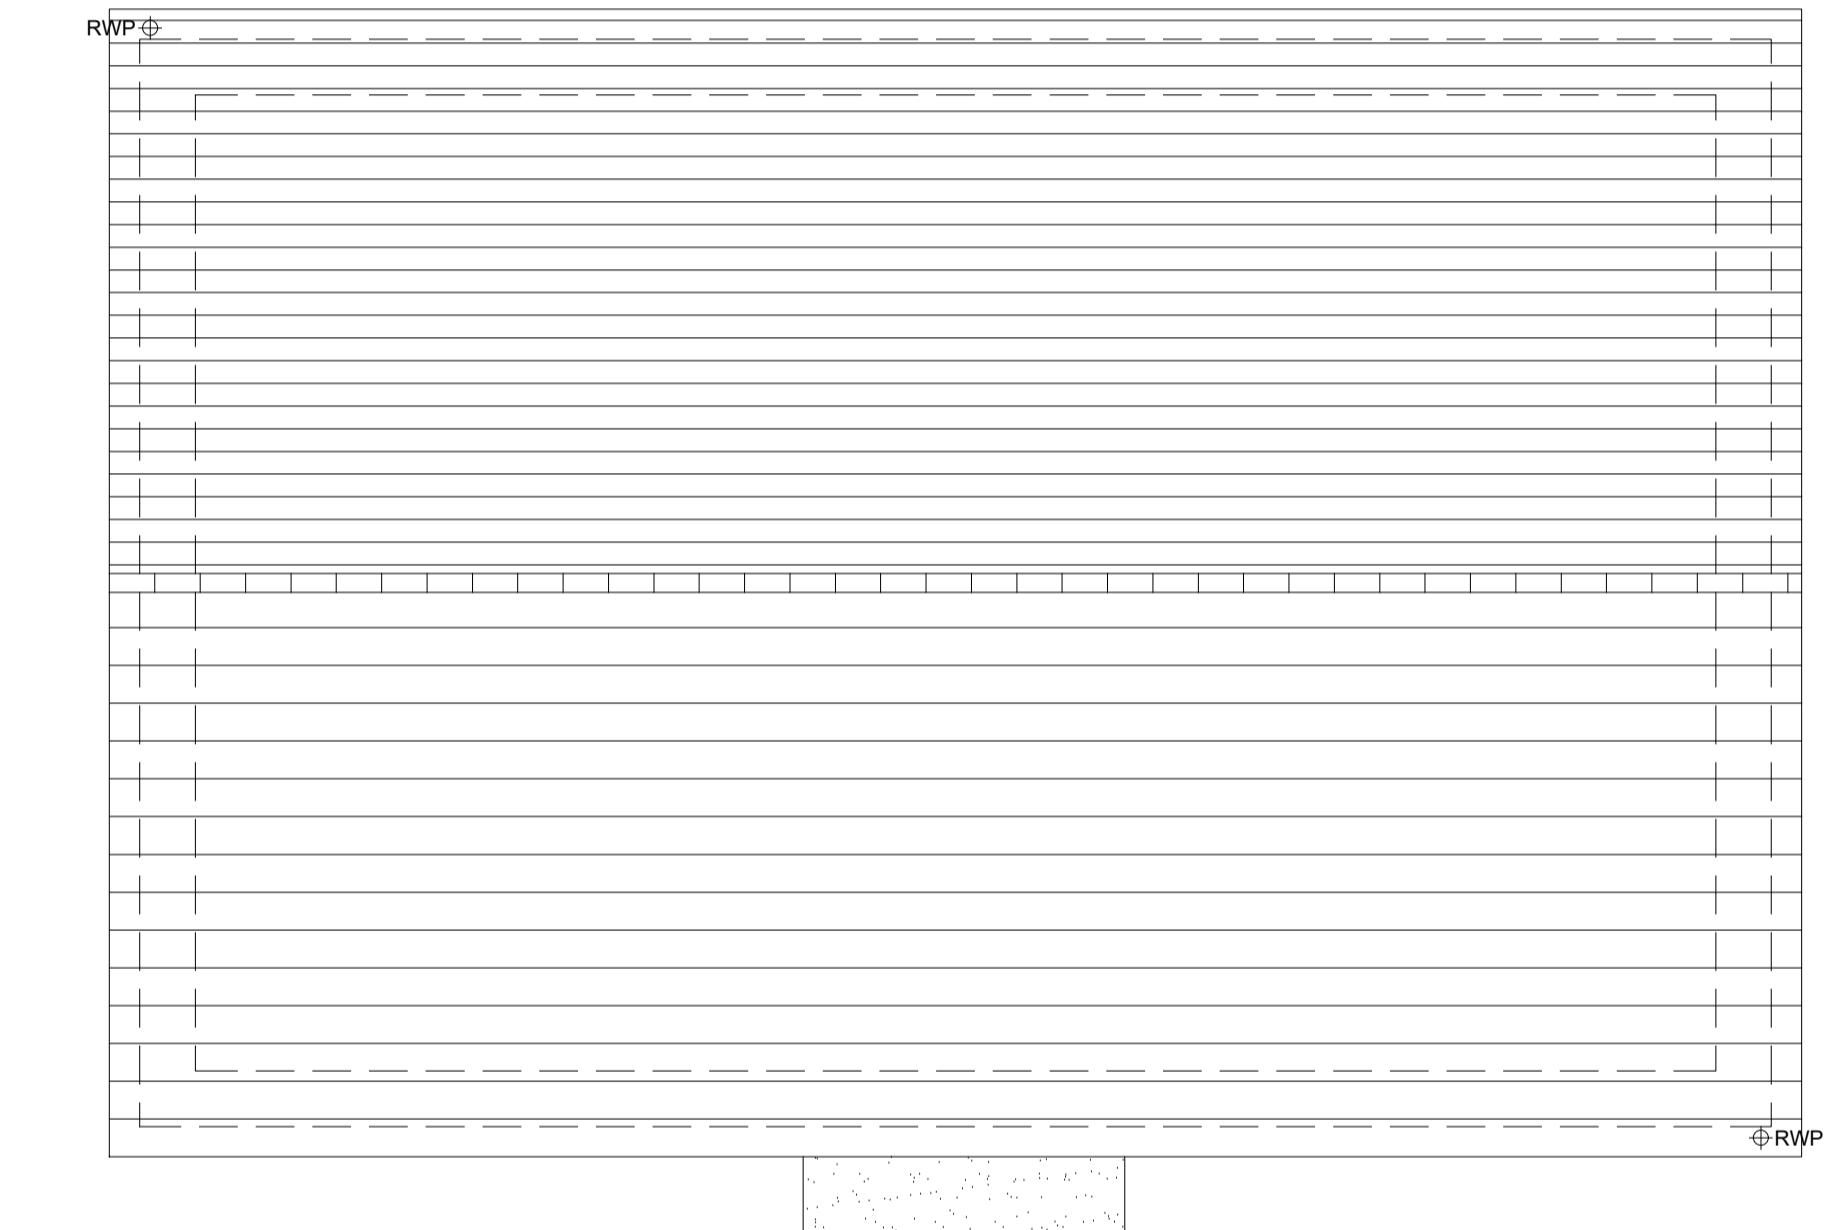

ROOF PLAN

A	20-08-24	Revised Plot Numbering	CLP
Rev	Date	Amendment	Initials
Project: PHASE 4 THE LANDINGS			
FORD, WEST SUSSEX			
Client: VISTRY SOUTH EAST			
Drawing: PROPOSED HOUSETYPE PLANS			
HT - "466" VARIANT "V6"			
Drawing no:	Rev:	22.1706.5010 A	
Scale@A1:	1:50	Date:	AUG 24
Drawn:	JC/CH	Checked:	YC
61-63 New London Road Chelmsford Essex CM2 0ND			
T: +44 (0)1245 933988			
W: www.fincarchitects.com			
E: company@fincarchitects.com			
© FINC Architects Limited holds the copyright to all the information contained within this drawing and it may not be copied or reproduced or otherwise be obtained before copying or using the data other than for the purpose it was originally supplied.			
All dimensions and measurements to be checked on site.			
Do not measure from this drawing. This drawing is to be printed in colour.			

PLANNING ISSUE