




PHASE 4 THE LANDINGS, FORD, WEST SUSSEX
PROPOSED HOUSETYPE PLANS & ELEVATIONS - HT "356" VARIANT "V3"

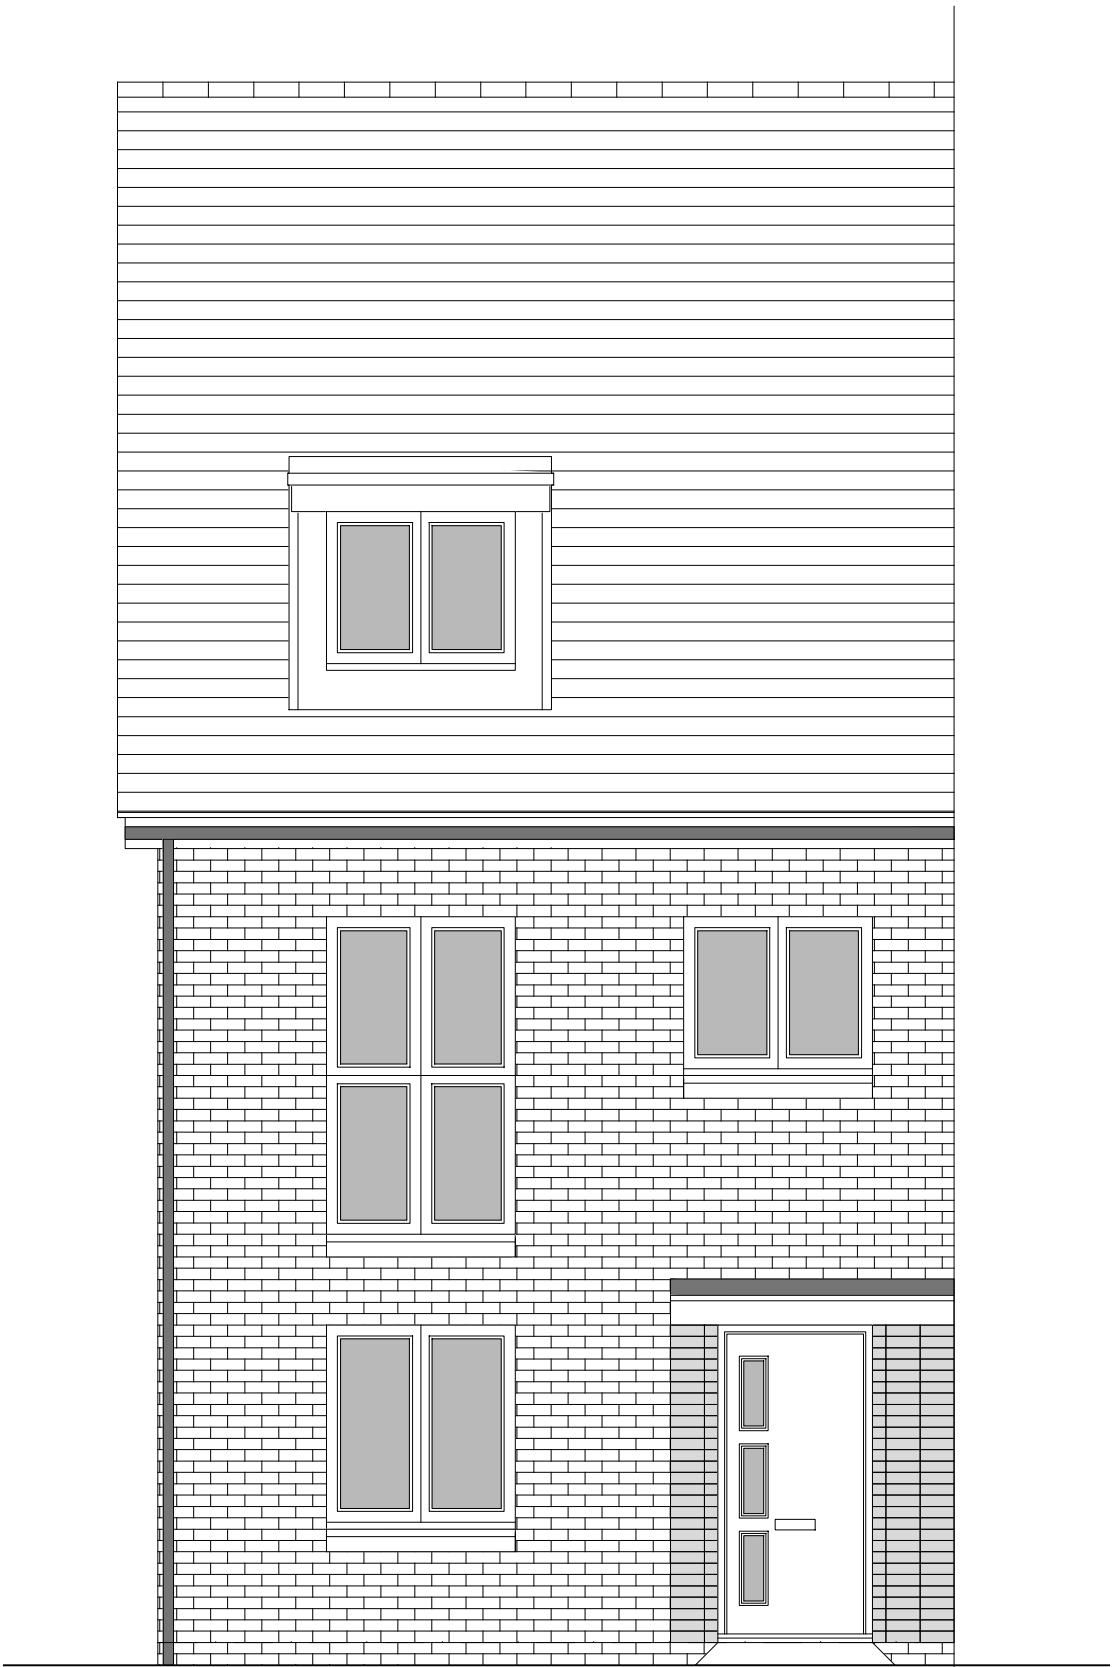


FRONT ELEVATION

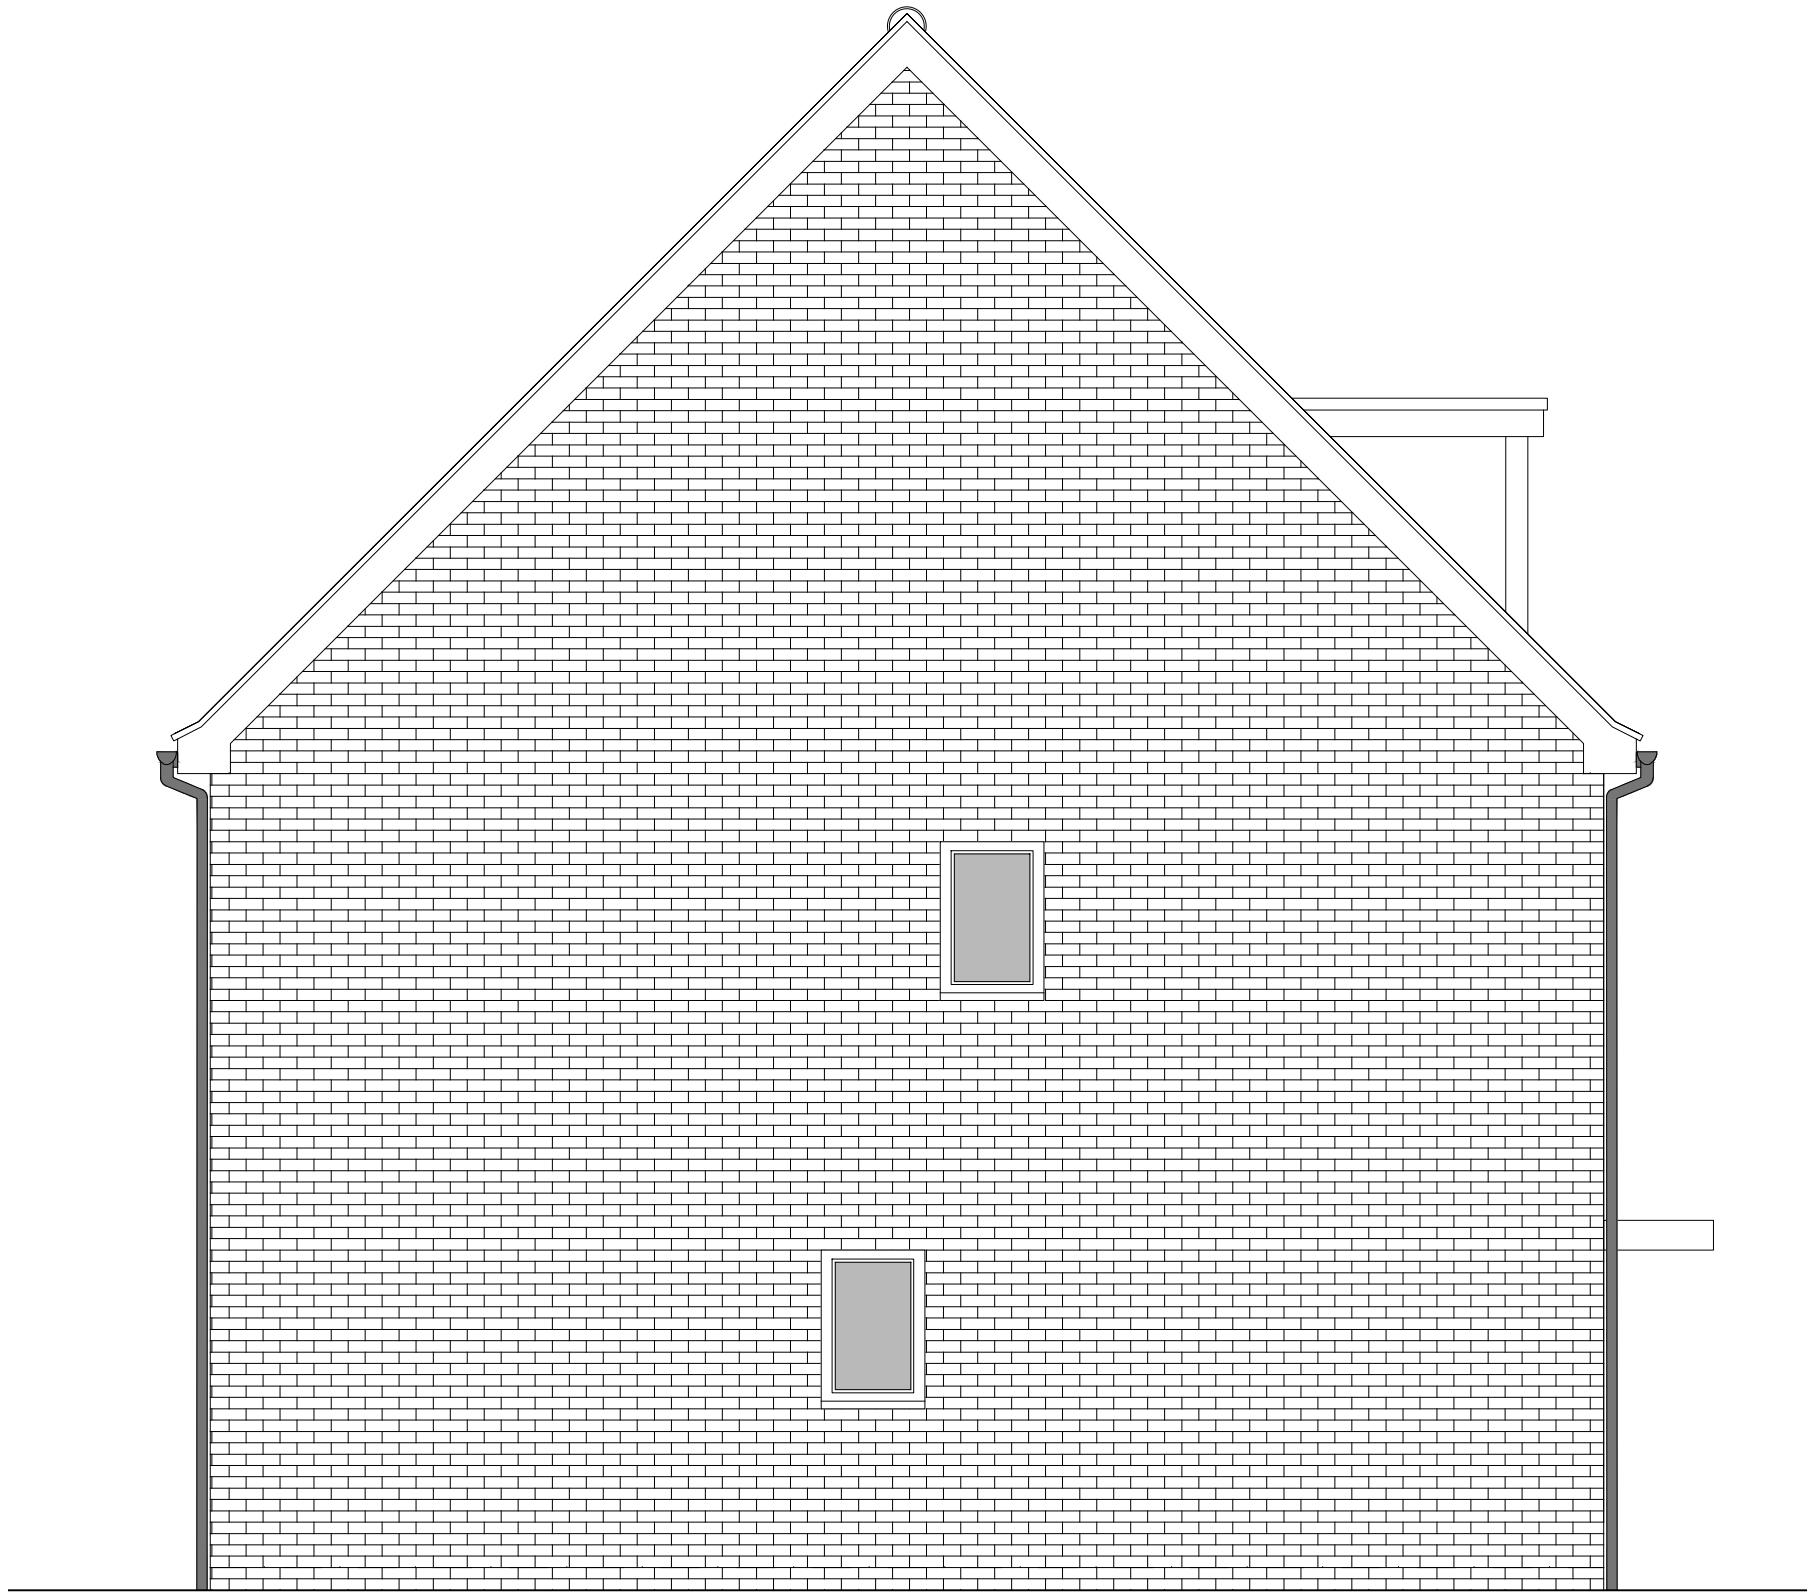


SIDE ELEVATION 1

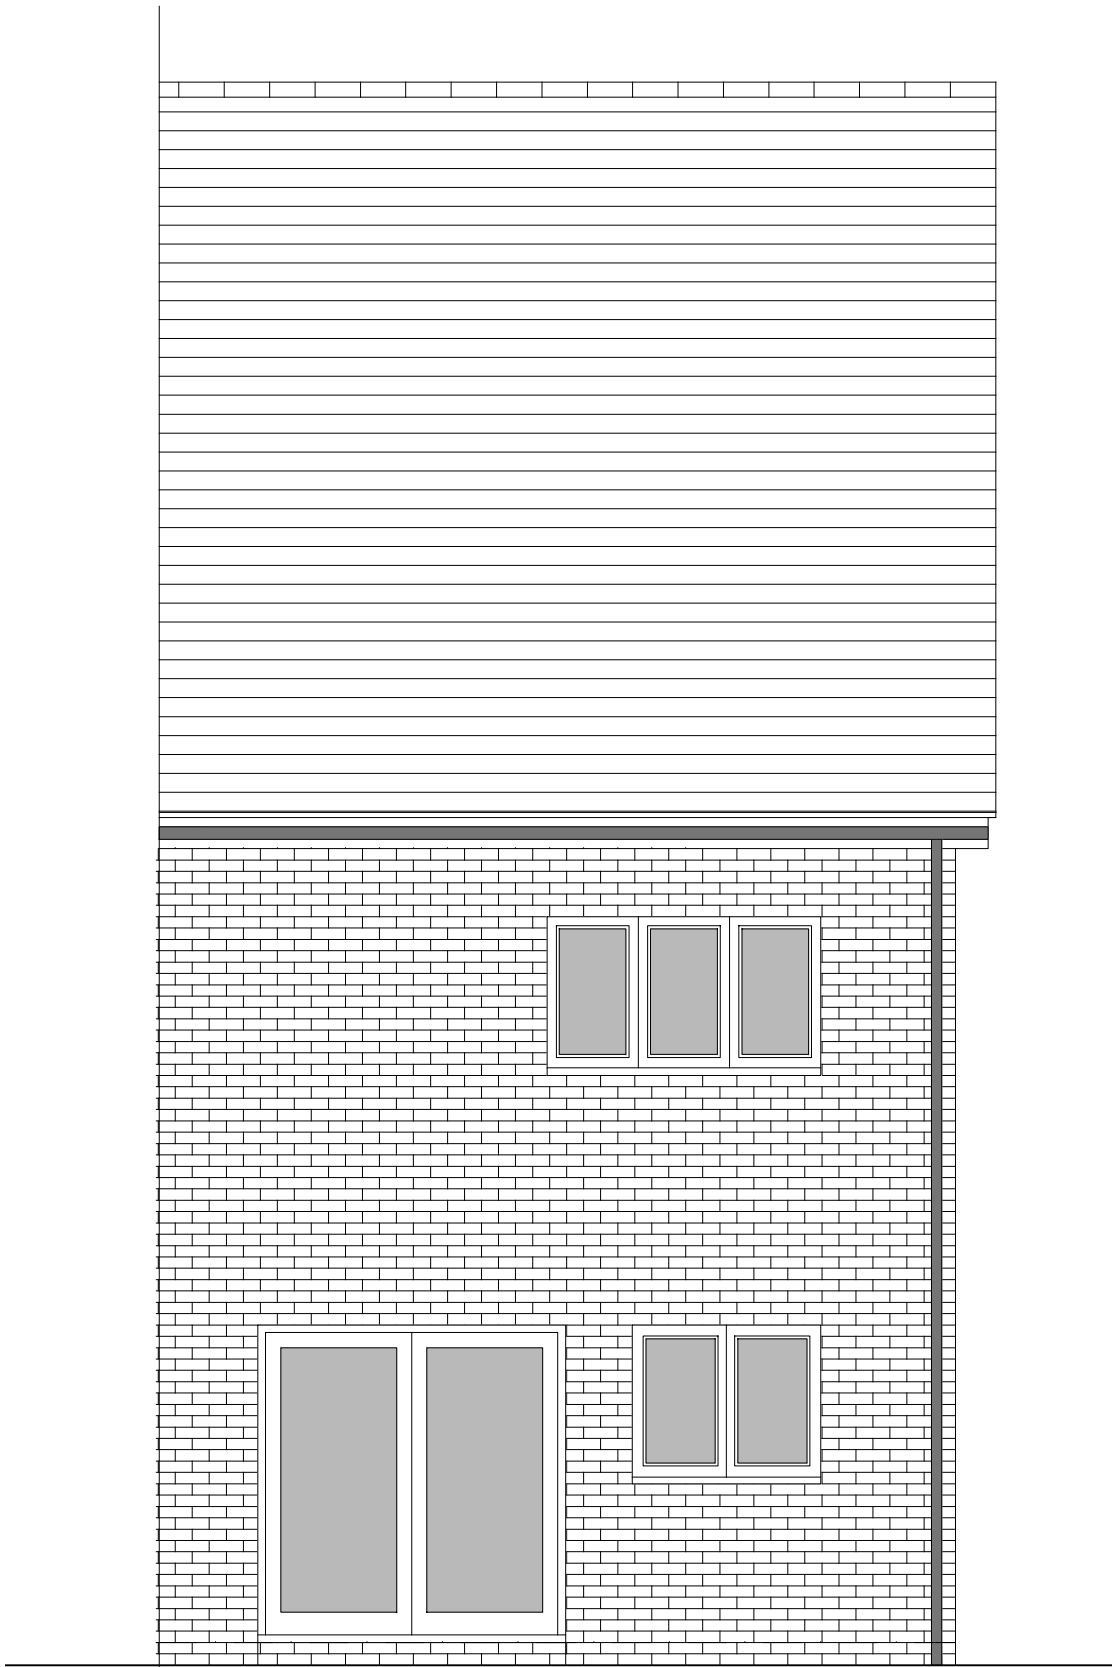


REAR ELEVATION

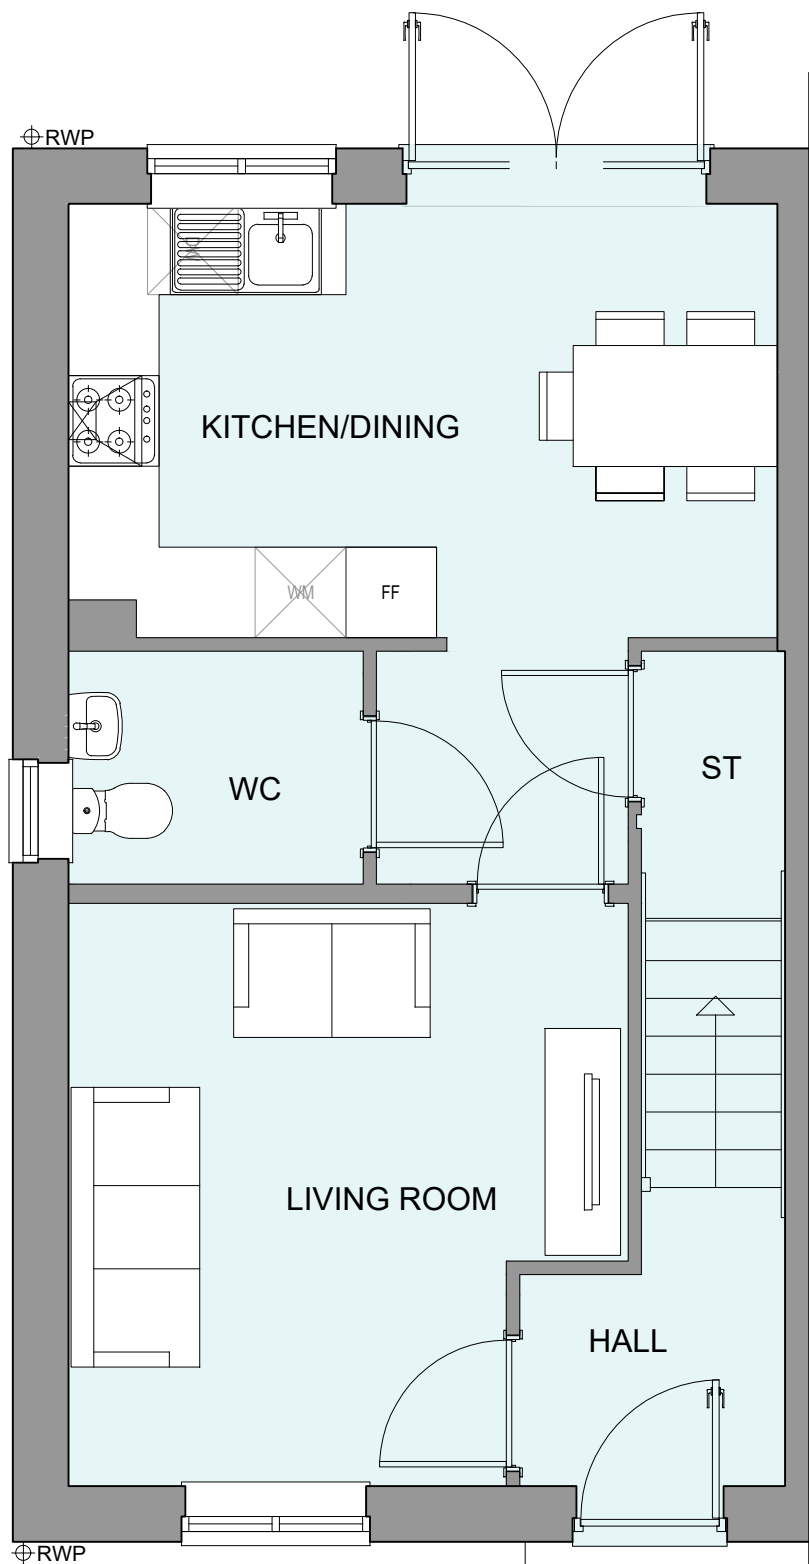


GROUND FLOOR PLAN

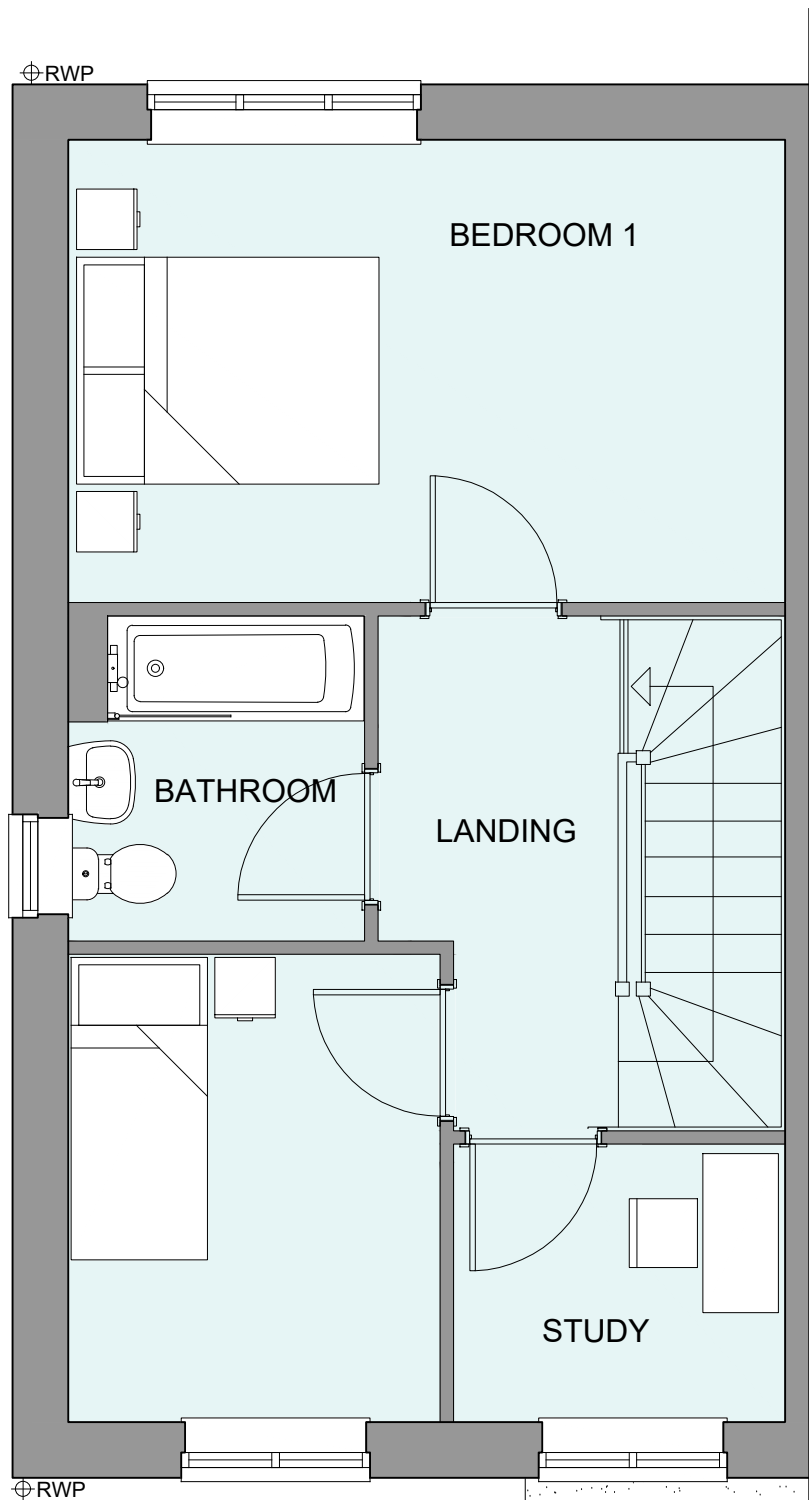

FIRST FLOOR PLAN

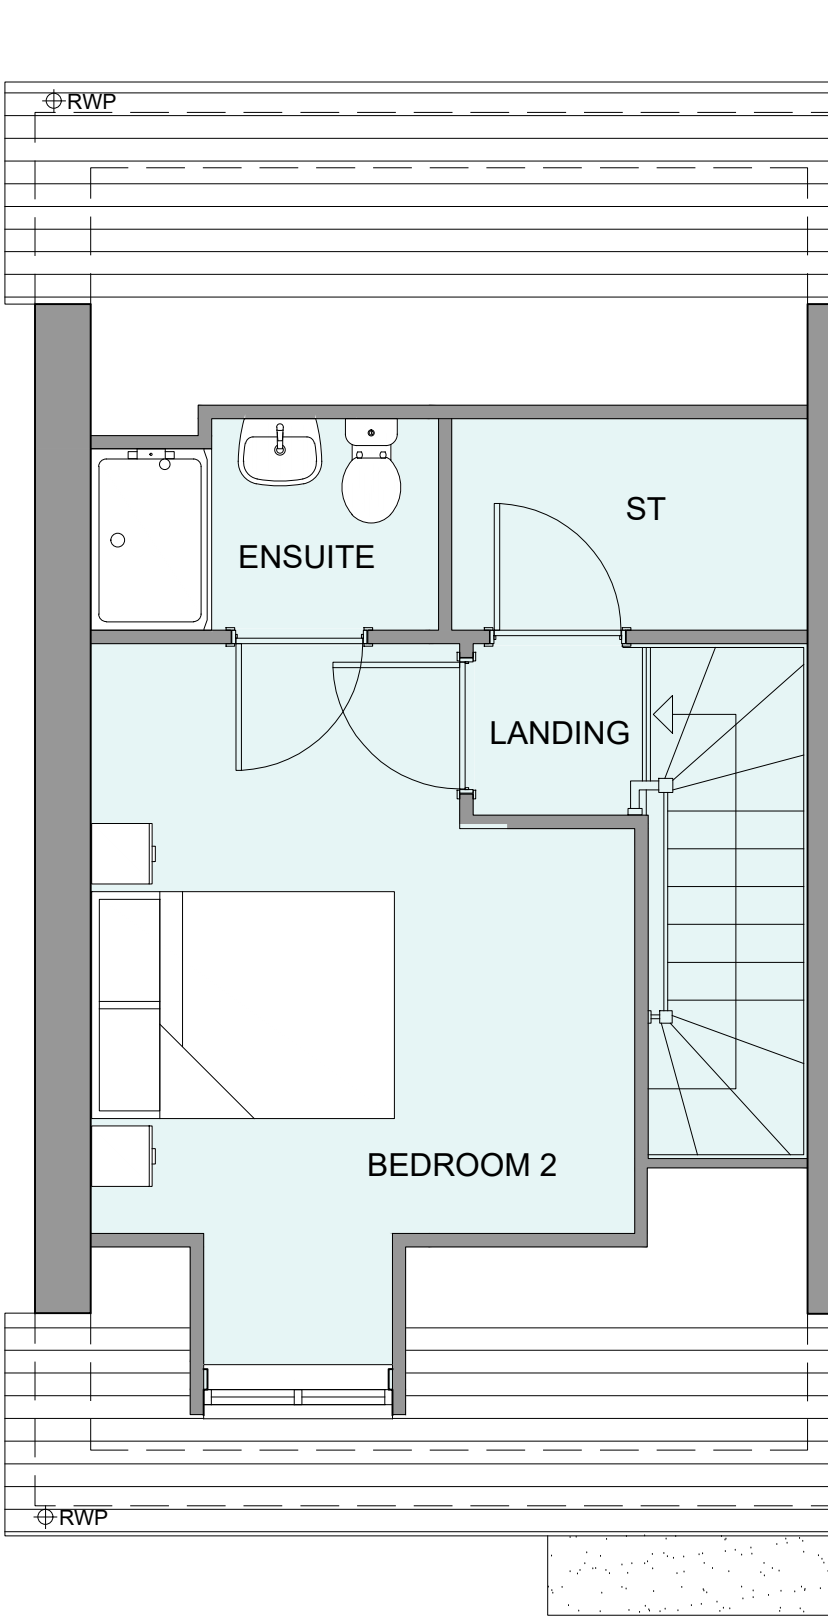

SECOND FLOOR PLAN

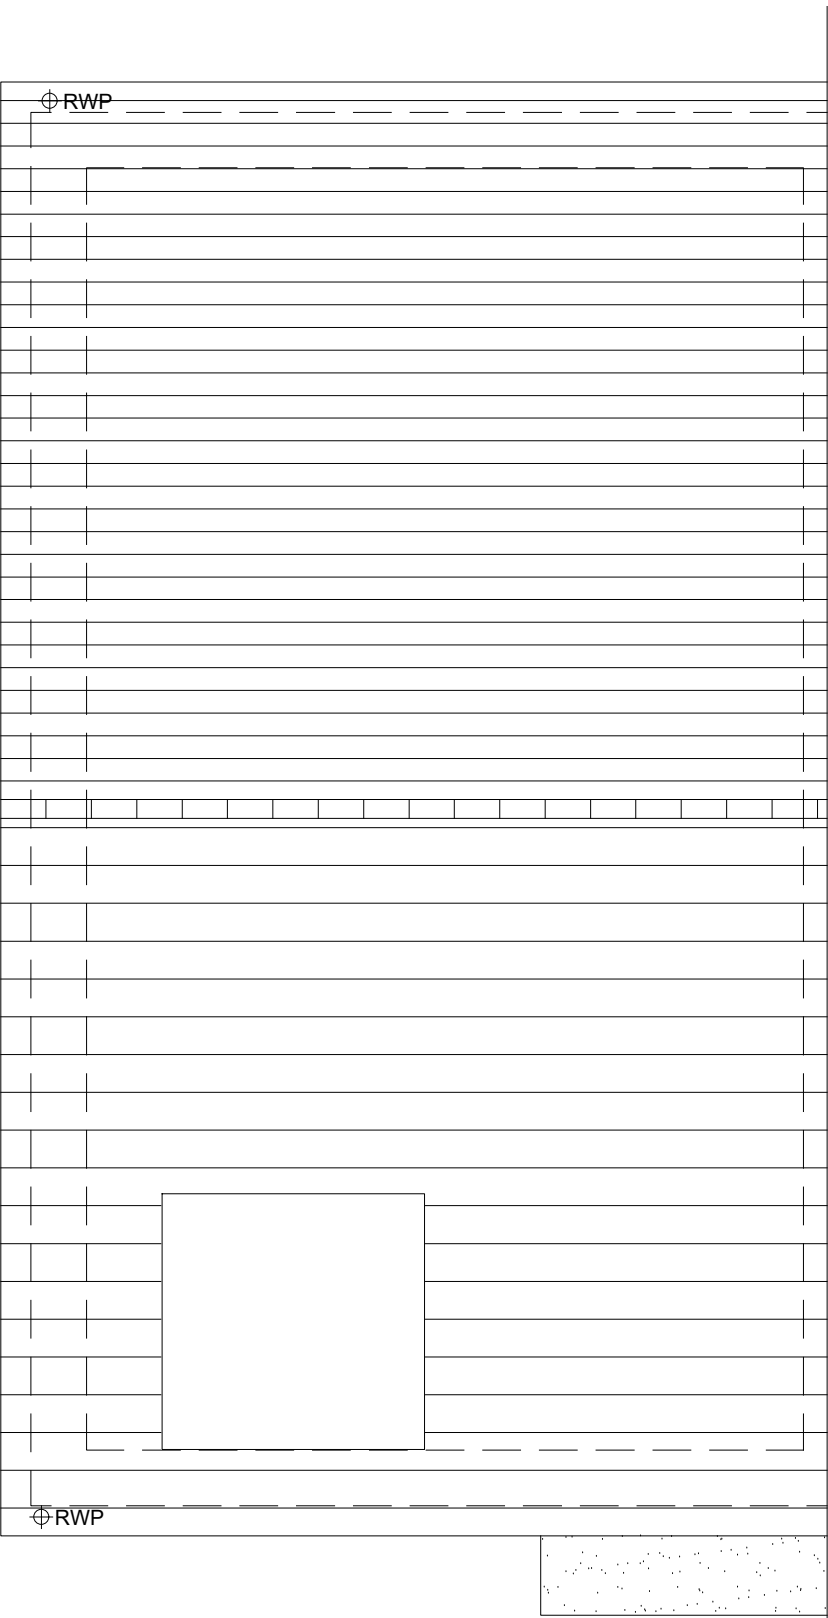

ROOF PLAN

HOUSETYPE VARIATIONS			
PLOT NUMBERS:	AS DRAWN	- 201, 229, 247, 251, 253, 284, 286	
	HANDED	- 199, 228, 248, 250, 252, 283, 285	
MATERIALS:	WALLS	- BRICK	
	WALLS (TREATMENT)	-	
	FENESTRATION	- UPVC	
	OBSCURE WINDOWS	- BATHROOMS & ENSUITES	
	EXTERNAL DOORS	- UPVC	
	OBSCURE DOORS	-	
	ROOF	- TILE	
	GUTTERING & DOWNPIPES	- UPVC	
	FASCIA & SOFFITS	- UPVC	
WINDOW OMISSION*:	PLOT(S)	- N/A	
AREA OF UNIT (GIA):	106.8sqm	1150sqft	
B. REGS PART M:	M4(2)		
NDSS COMPLIANT:	YES		
CHARACTER AREA:	RUNWAY PARK		



A	21.08.24	Plot Numbers Amended	JC
Rev	Date	Amendment	Initials
Project:			
PHASE 4 THE LANDINGS			
FORD, WEST SUSSEX			
Client:			
VISTRY SOUTH EAST			
Drawing:			
PROPOSED HOUSETYPE PLANS & ELEVATIONS			
HT - "356" VARIANT "V3"			
Drawing no:			
22.1706.4652			
Rev:			
A			
Scale@A1: 1:50			
Date: AUG 24			
Drawn: CLP			
Checked: CH			
FINC Architects Ltd			
61-63 New London Road Chelmsford Essex CM2 0ND			
T: +44 (0)1245 933888			
W: www.fincarchitects.com			
E: company@fincarchitects.com			

finc

© FINC Architects Limited holds the copyright to all the information contained within this document and their written consent must be obtained before copying or using the data other than for the purpose it was originally supplied.

All dimensions and measurements to be checked on site.

Do not scale from this drawing. This drawing is to be printed in colour.