




PHASE 4 THE LANDINGS, FORD, WEST SUSSEX  
PROPOSED HOUSETYPE PLANS - HT "355" VARIANT "V7"

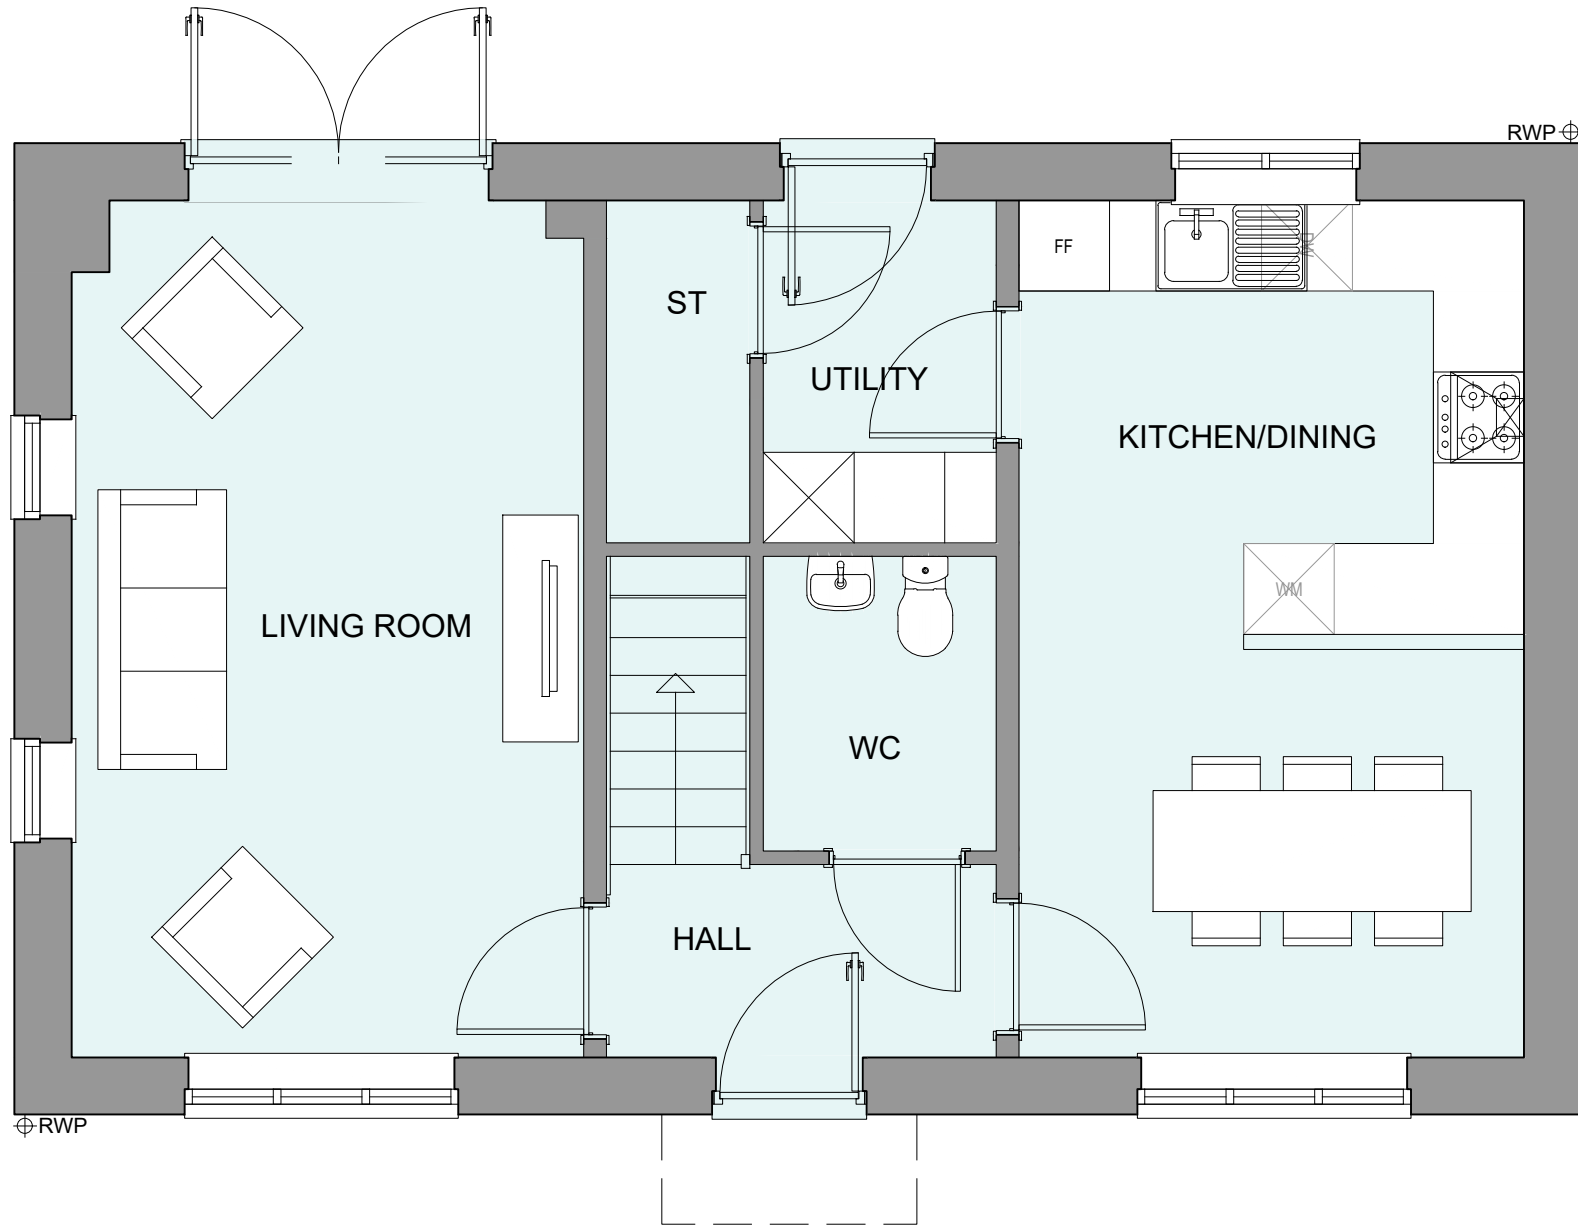

GROUND FLOOR PLAN

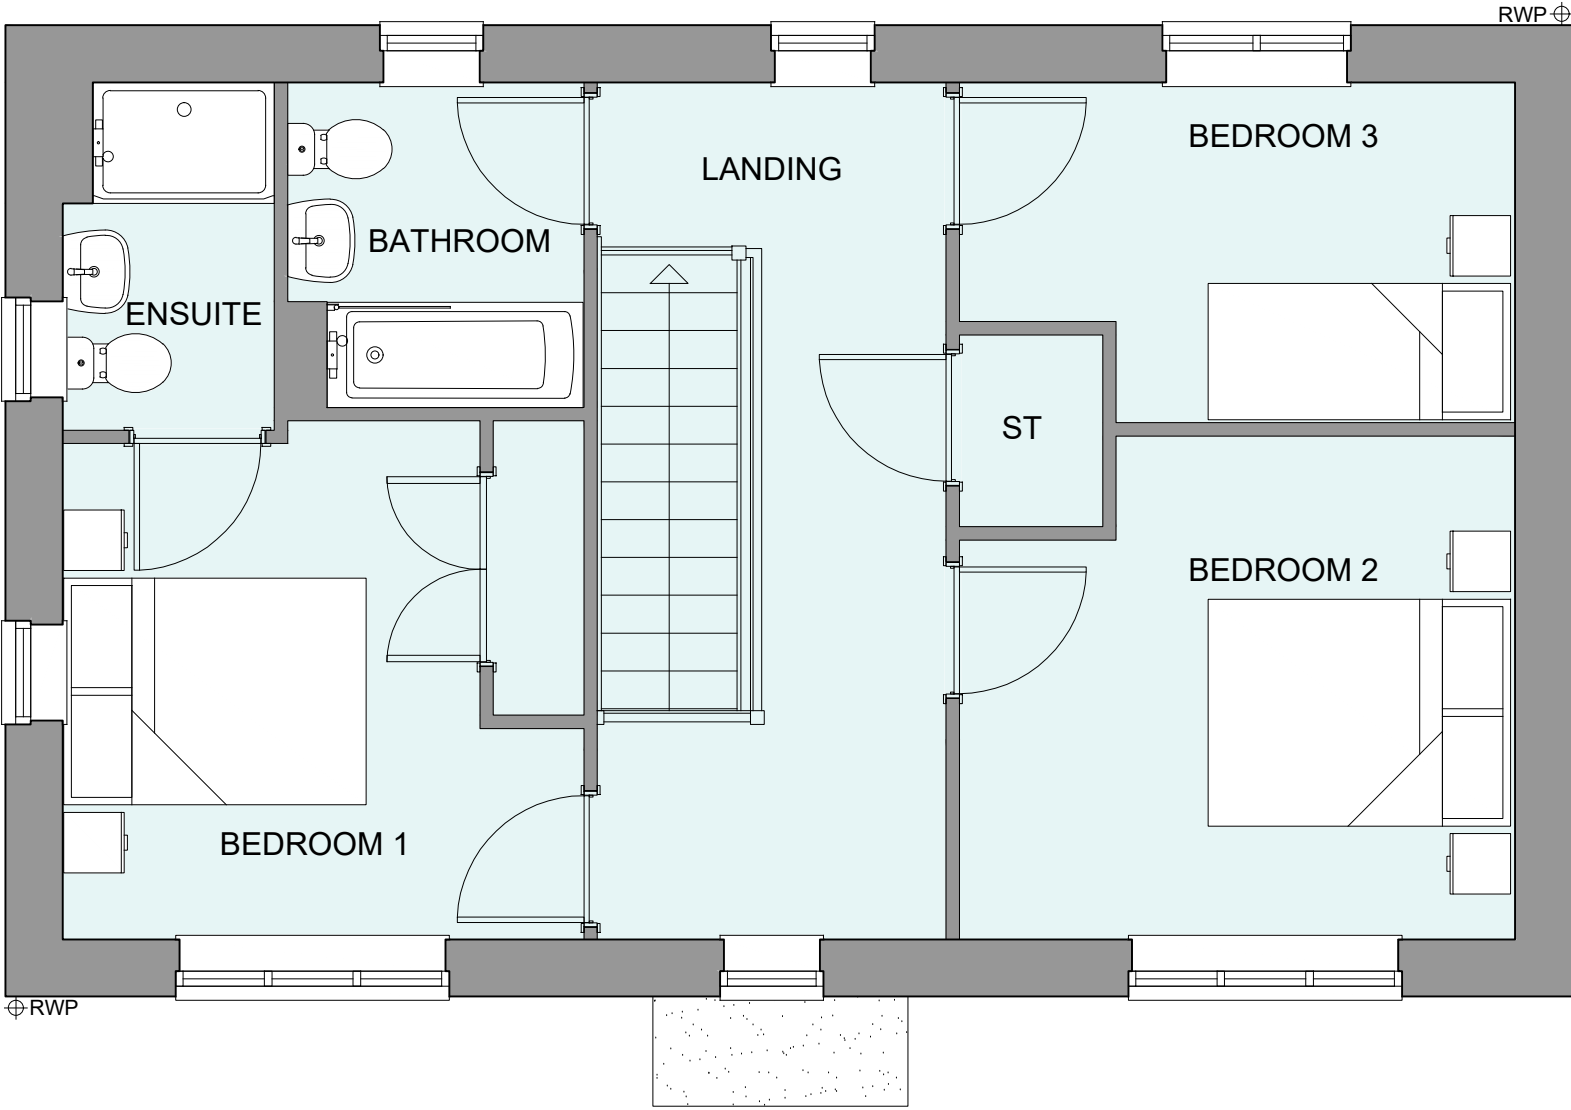

FIRST FLOOR PLAN

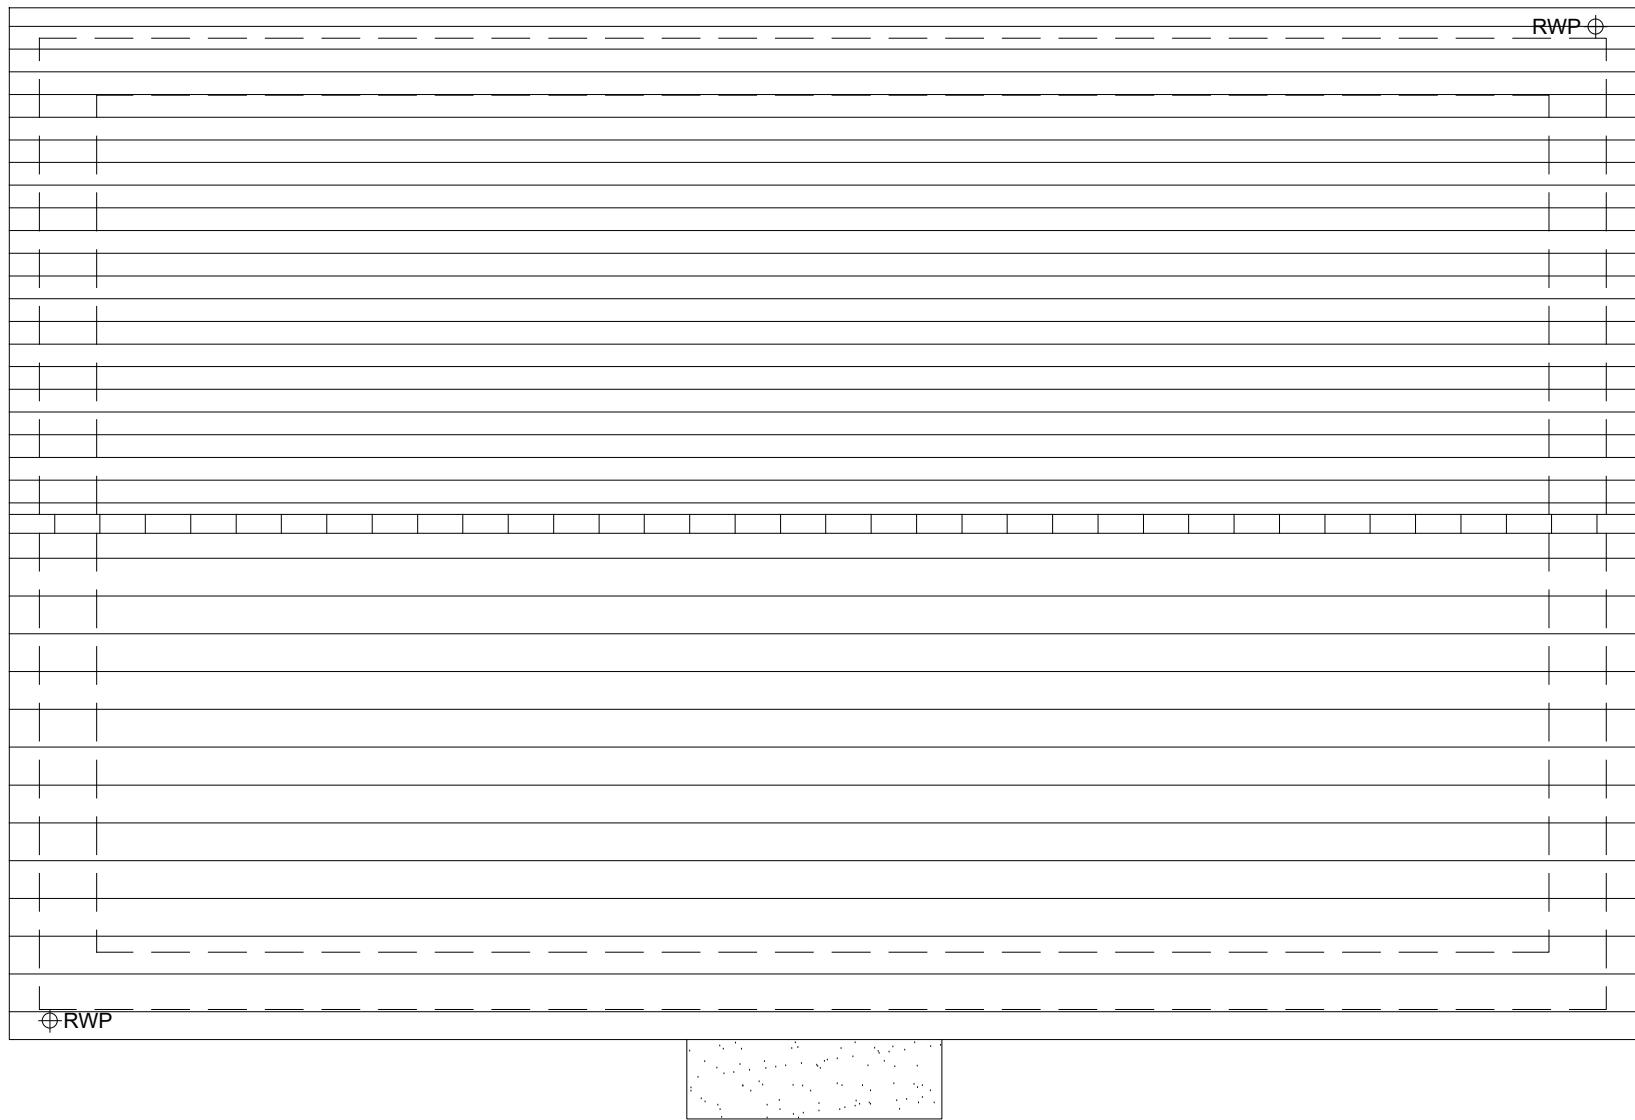

ROOF PLAN

| HOUSETYPE VARIATIONS |                       |                        |
|----------------------|-----------------------|------------------------|
| PLOT NUMBERS:        | AS DRAWN              | -                      |
|                      | HANDED                | - 39                   |
| MATERIALS:           | WALLS                 | - BRICK                |
|                      | WALLS (TREATMENT)     | - TILE HANGING         |
|                      | FENESTRATION          | - UPVC                 |
|                      | OBSOLETE WINDOWS      | - BATHROOMS & ENSUITES |
|                      | EXTERNAL DOORS        | - UPVC                 |
|                      | OBSOLETE DOORS        | - UTILITY ROOM         |
|                      | ROOF                  | - TILE                 |
| WINDOW OMISSION:     | GUTTERING & DOWNPIPES | - UPVC                 |
|                      | FASCIA & SOFFITS      | - UPVC                 |
| WINDOW OMISSION:     | PLOT(S)               | - N/A                  |
| AREA OF UNIT (GIA):  | 108.9sqm              | 1172sqft               |
| B. REGS PART M:      | M4(2)                 |                        |
| NDSS COMPLIANT:      | YES                   |                        |
| CHARACTER AREA:      | RYEBANK PARK          |                        |



| A                        | 22.08.24 | Rwp positions adjusted | JC       |
|--------------------------|----------|------------------------|----------|
| Rev                      | Date     | Amendment              | Initials |
| Project:                 |          |                        |          |
| PHASE 4 THE LANDINGS     |          |                        |          |
| FORD, WEST SUSSEX        |          |                        |          |
| Client:                  |          |                        |          |
| VISTRY SOUTH EAST        |          |                        |          |
| Drawing:                 |          |                        |          |
| PROPOSED HOUSETYPE PLANS |          |                        |          |
| HT - "355" VARIANT "V7"  |          |                        |          |
| Drawing no:              |          | Rev:                   |          |
| 22.1706.4612             |          | A                      |          |
| Scale@A1:                | 1:50     | Date:                  | AUG 24   |
| Drawn:                   | CLP      | Checked:               | CH       |

|                                                      |  |
|------------------------------------------------------|--|
| finc                                                 |  |
| 61-63 New London Road   Chelmsford   Essex   CM2 0ND |  |
| T: +44 (0)1245 933888                                |  |
| W: www.fincarchitects.com                            |  |
| E: company@fincarchitects.com                        |  |

© Finc Architects Limited holds the copyright to all the information contained within this document and their written consent must be obtained before copying or using the data other than for the purpose it was originally supplied.

All dimensions and measurements to be checked on site.

Do not scale from this drawing. This drawing is to be printed in colour.

PLANNING ISSUE