




| | | |
|---------------------|-----------------------|------------------------|
| PLOT NUMBERS: | AS DRAWN | - 173 |
| HANDED: | - | |
| MATERIALS: | WALLS | - BRICK |
| | WALLS (TREATMENT) | - |
| | FENESTRATION | - UPVC |
| | OBSCURE WINDOWS | - BATHROOMS & ENSUITES |
| | EXTERNAL DOORS | - UPVC |
| | OBSCURE DOORS | - UTILITY ROOM |
| | ROOF | - TILE |
| | GUTTERING & DOWNPipes | - UPVC |
| | FASCIA & SOFFITS | - UPVC |
| WINDOW OMISSION: | PLOT(S) | - N/A |
| AREA OF UNIT (GIA): | 108.9sqm | 1172sqft |
| B. REGS PART M: | M4(2) | |
| NDSS COMPLIANT: | YES | |
| CHARACTER AREA: | RUNWAY | |

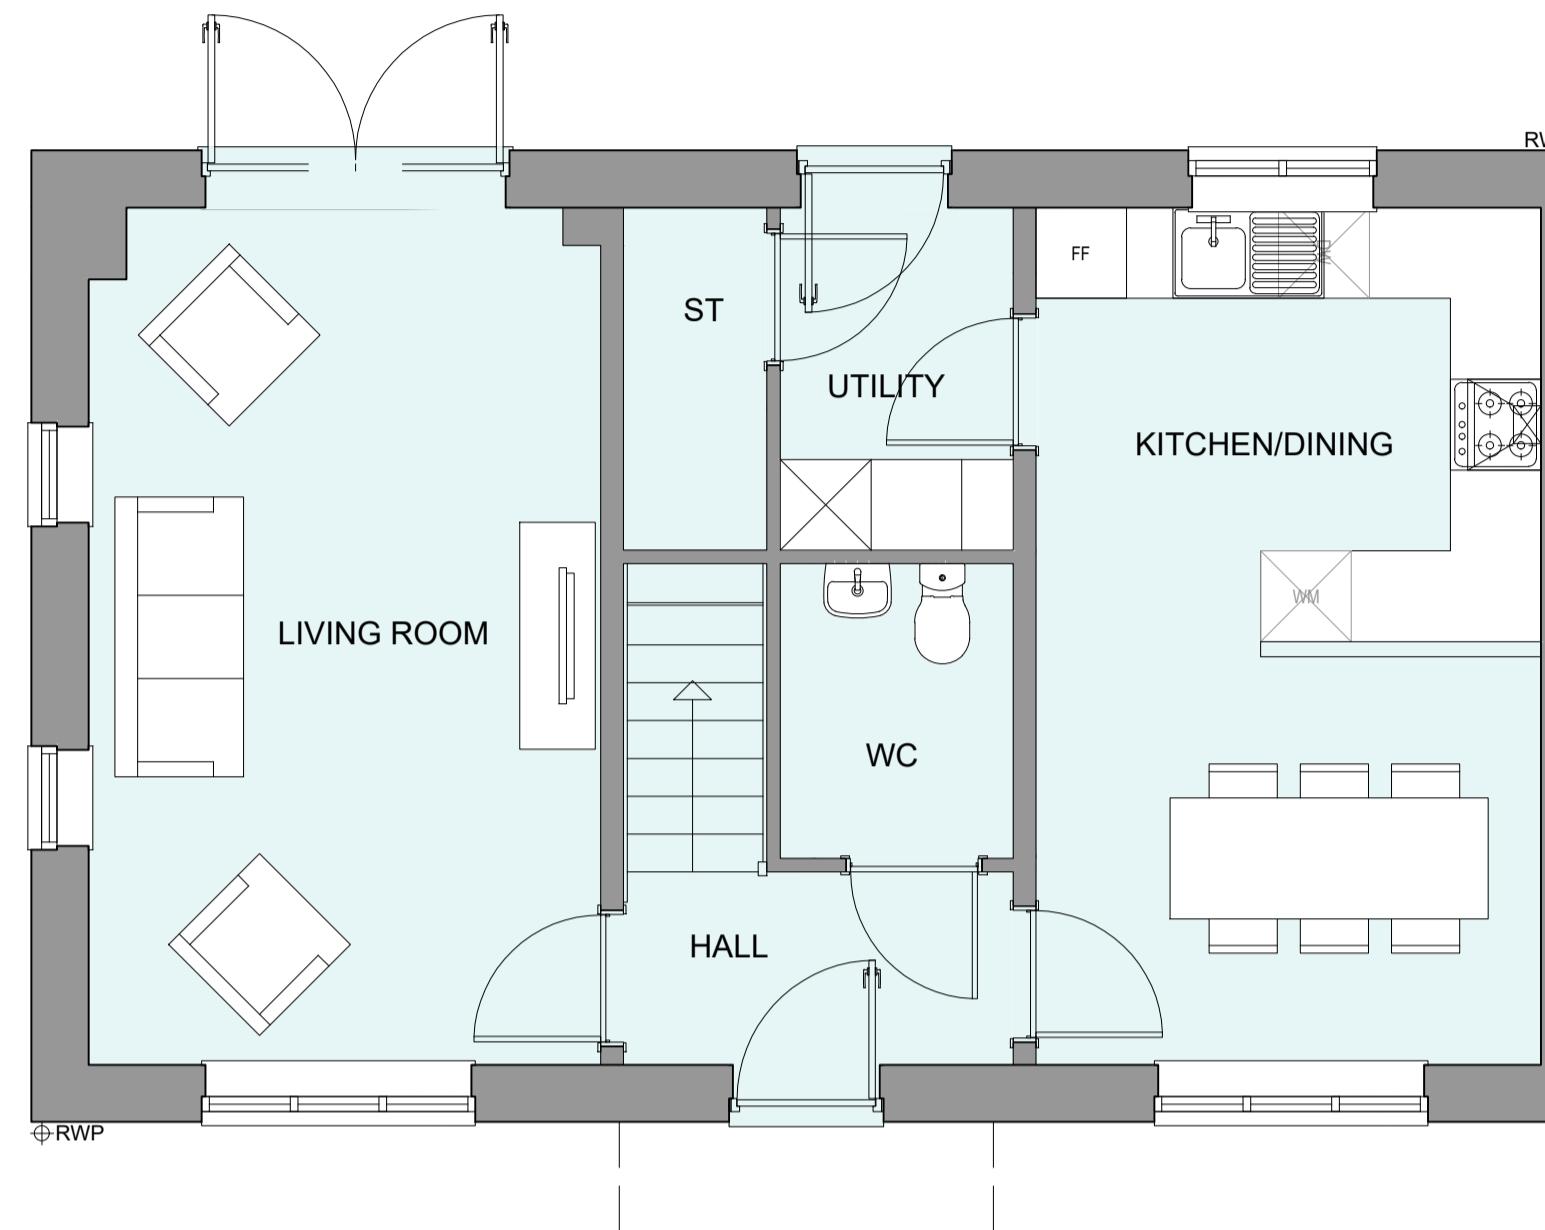

GROUND FLOOR PLAN

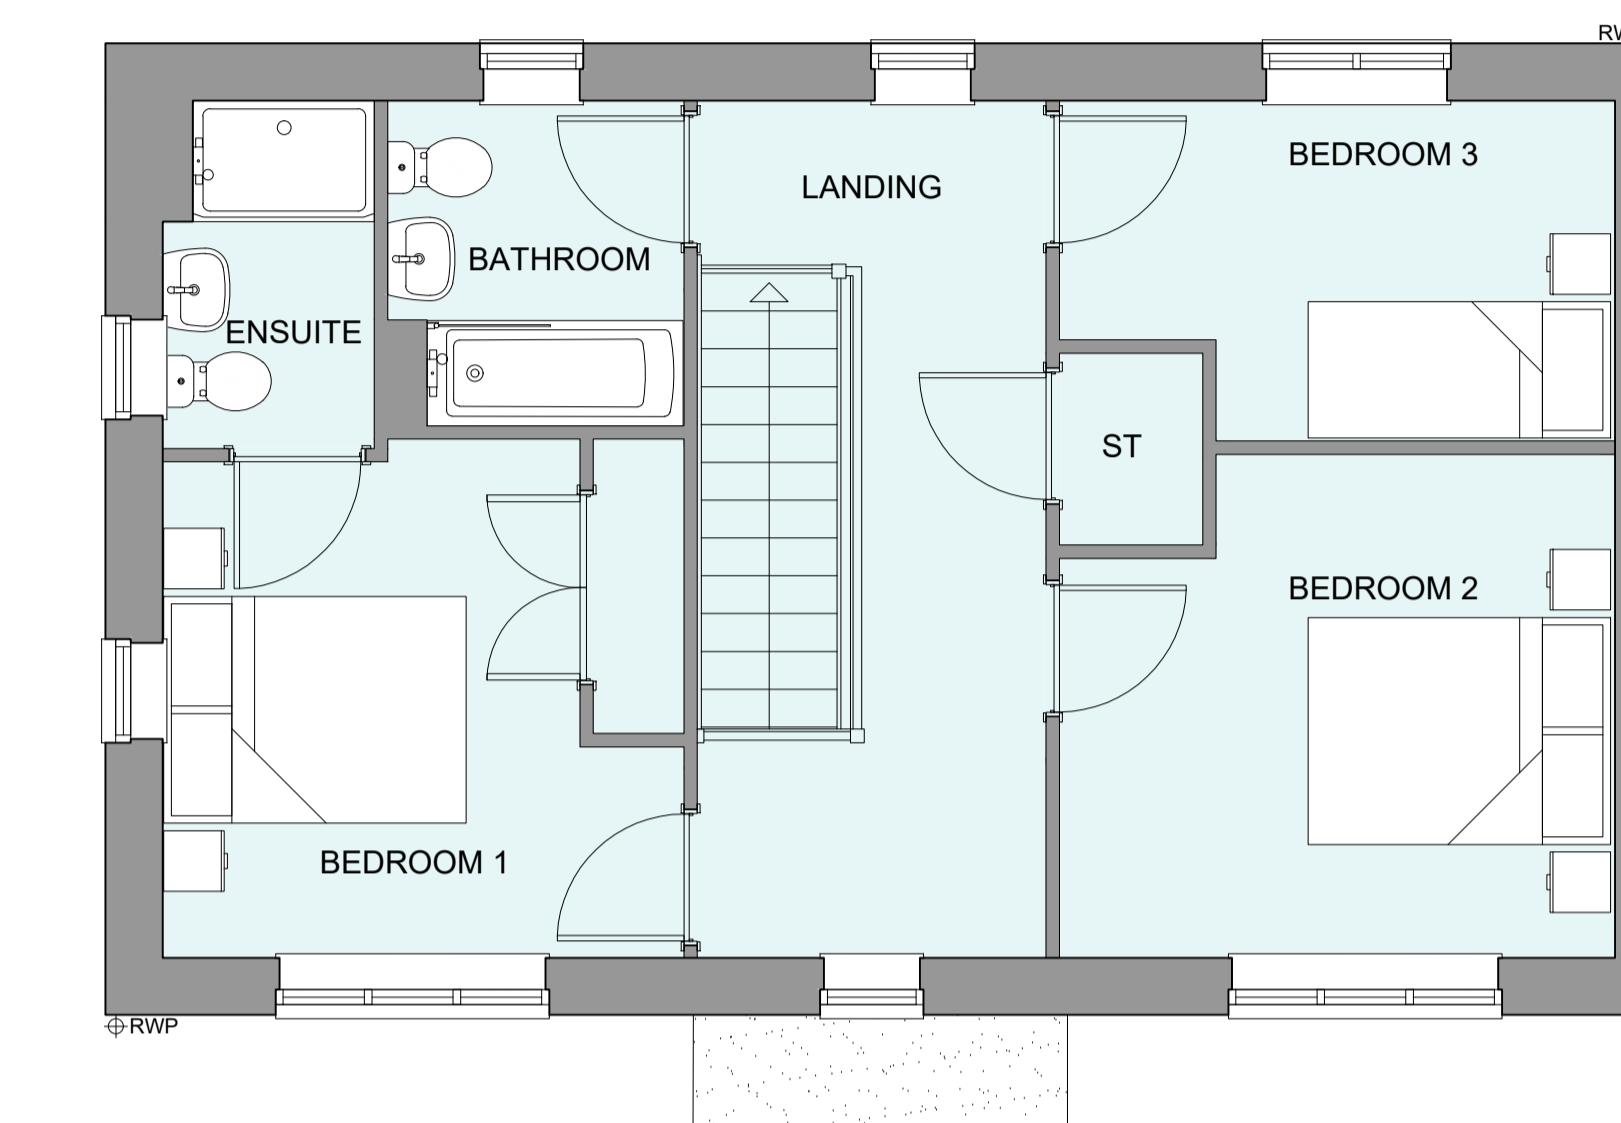

FIRST FLOOR PLAN

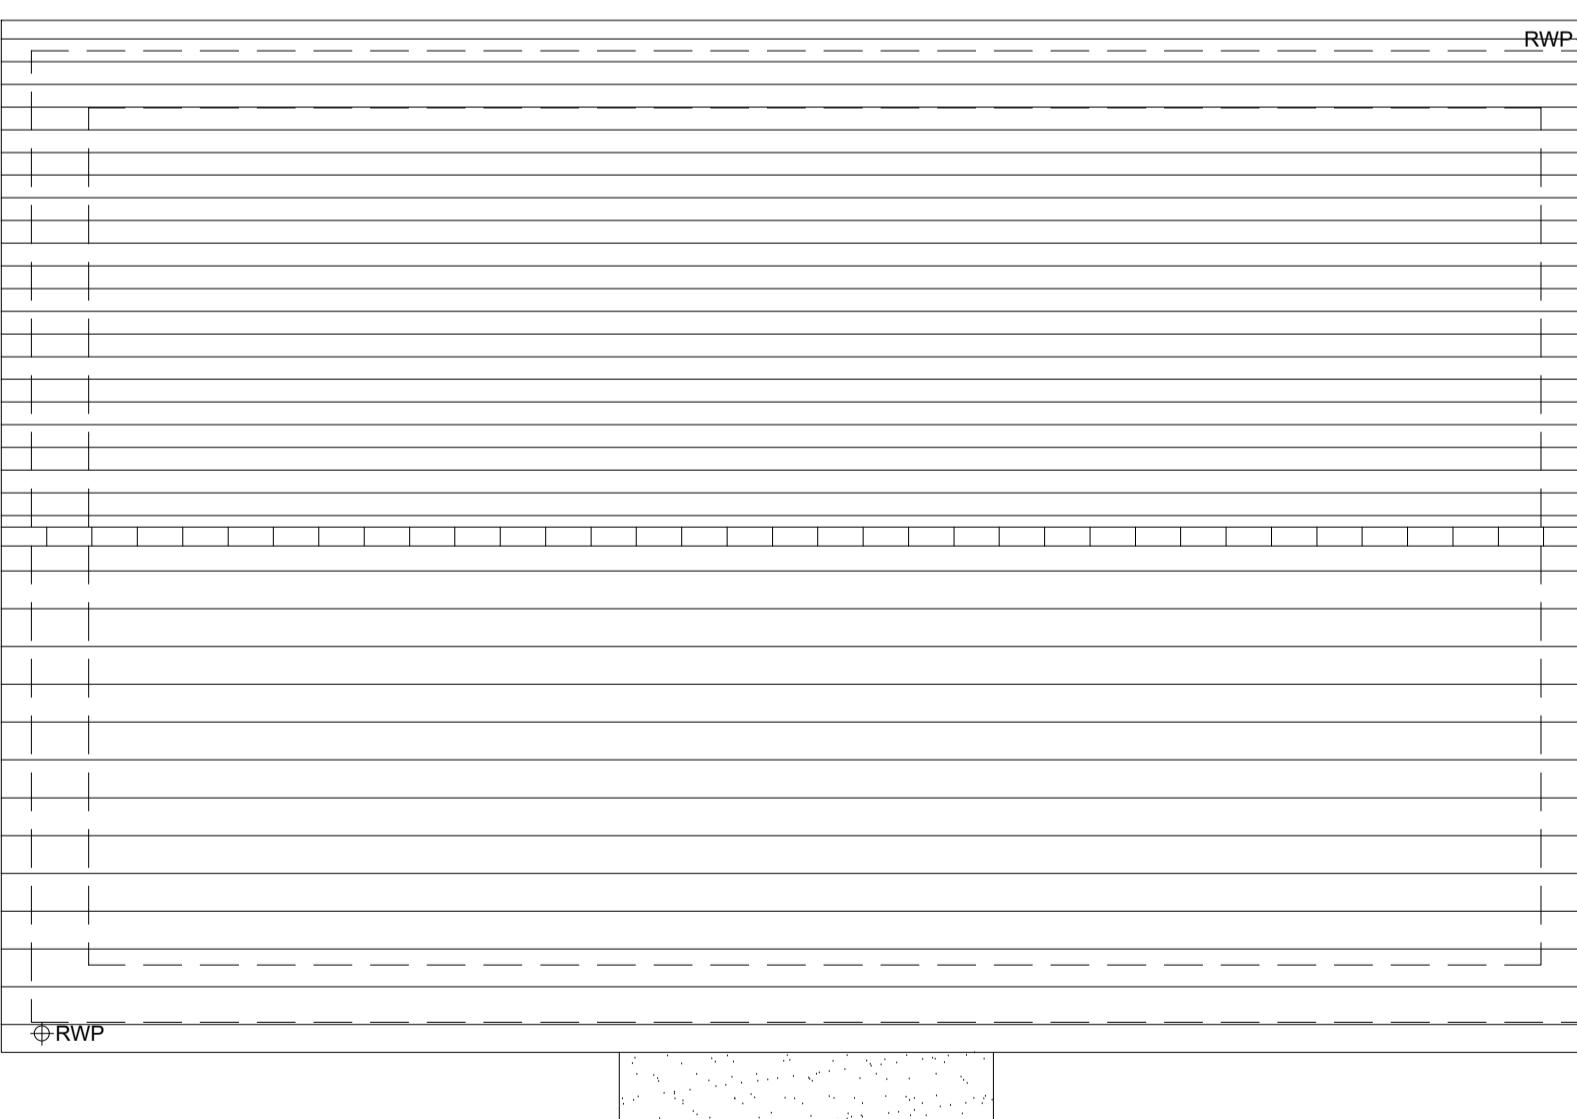

ROOF PLAN

0 0.5 1 2 3 4 5m
SCALE 1:50

A 22.08.24 Plot Numbering Updated & rwp positions adjusted
Rev Date Amendment JC
Project:
PHASE 4 THE LANDINGS
FORD, WEST SUSSEX
Client:
VISTRY SOUTH EAST
Drawing:
PROPOSED HOUSETYPE PLANS
HT - "355" VARIANT "V1"

Drawing no: 22.1706.4600 Rev: A
Scale@A1: 1:50 Date: AUG 24 Drawn: CLP Checked: CH

61-63 New London Road | Chelmsford | Essex | CM2 0ND
T: +44 (0)1245 933988
W: www.fincarchitects.com
E: company@fincarchitects.com

© FINC Architects Limited holds the copyright to all the information contained within this drawing and it may not be copied or reproduced in whole or in part without the written consent of the copyright owner.
All rights reserved. This drawing is the copyright of FINC Architects Limited and may not be copied or reproduced in whole or in part without the written consent of the copyright owner.
All dimensions and measurements to be checked on site.
Do not measure from this drawing. This drawing is to be printed in colour.