



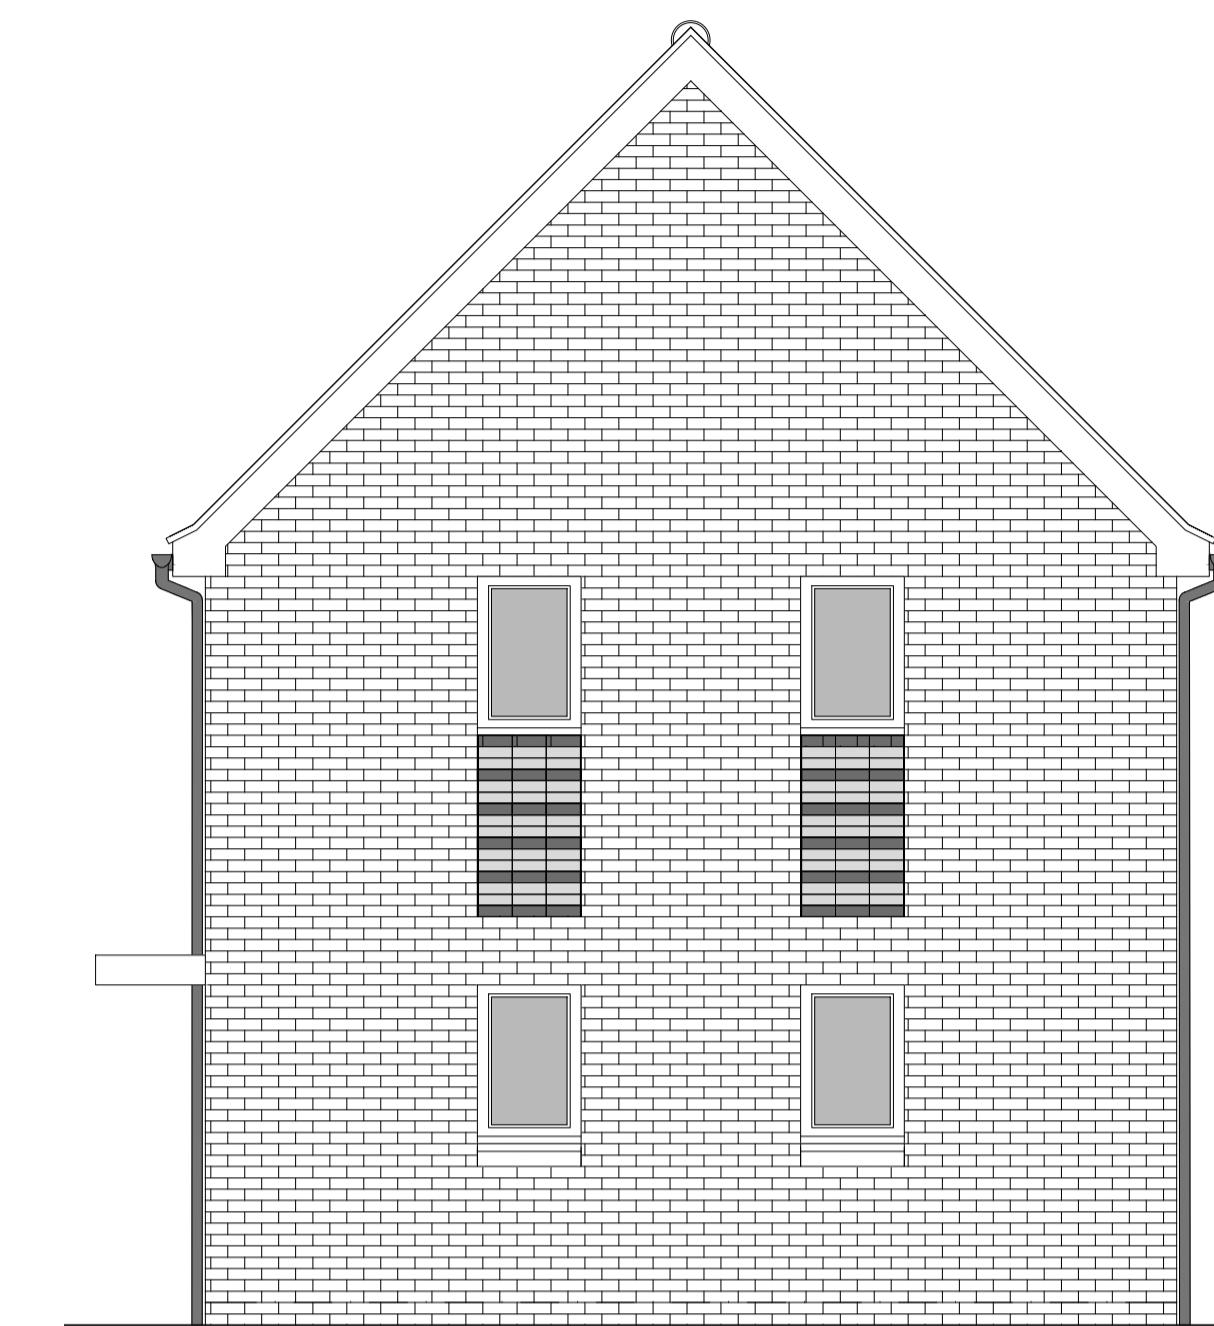


FRONT ELEVATION

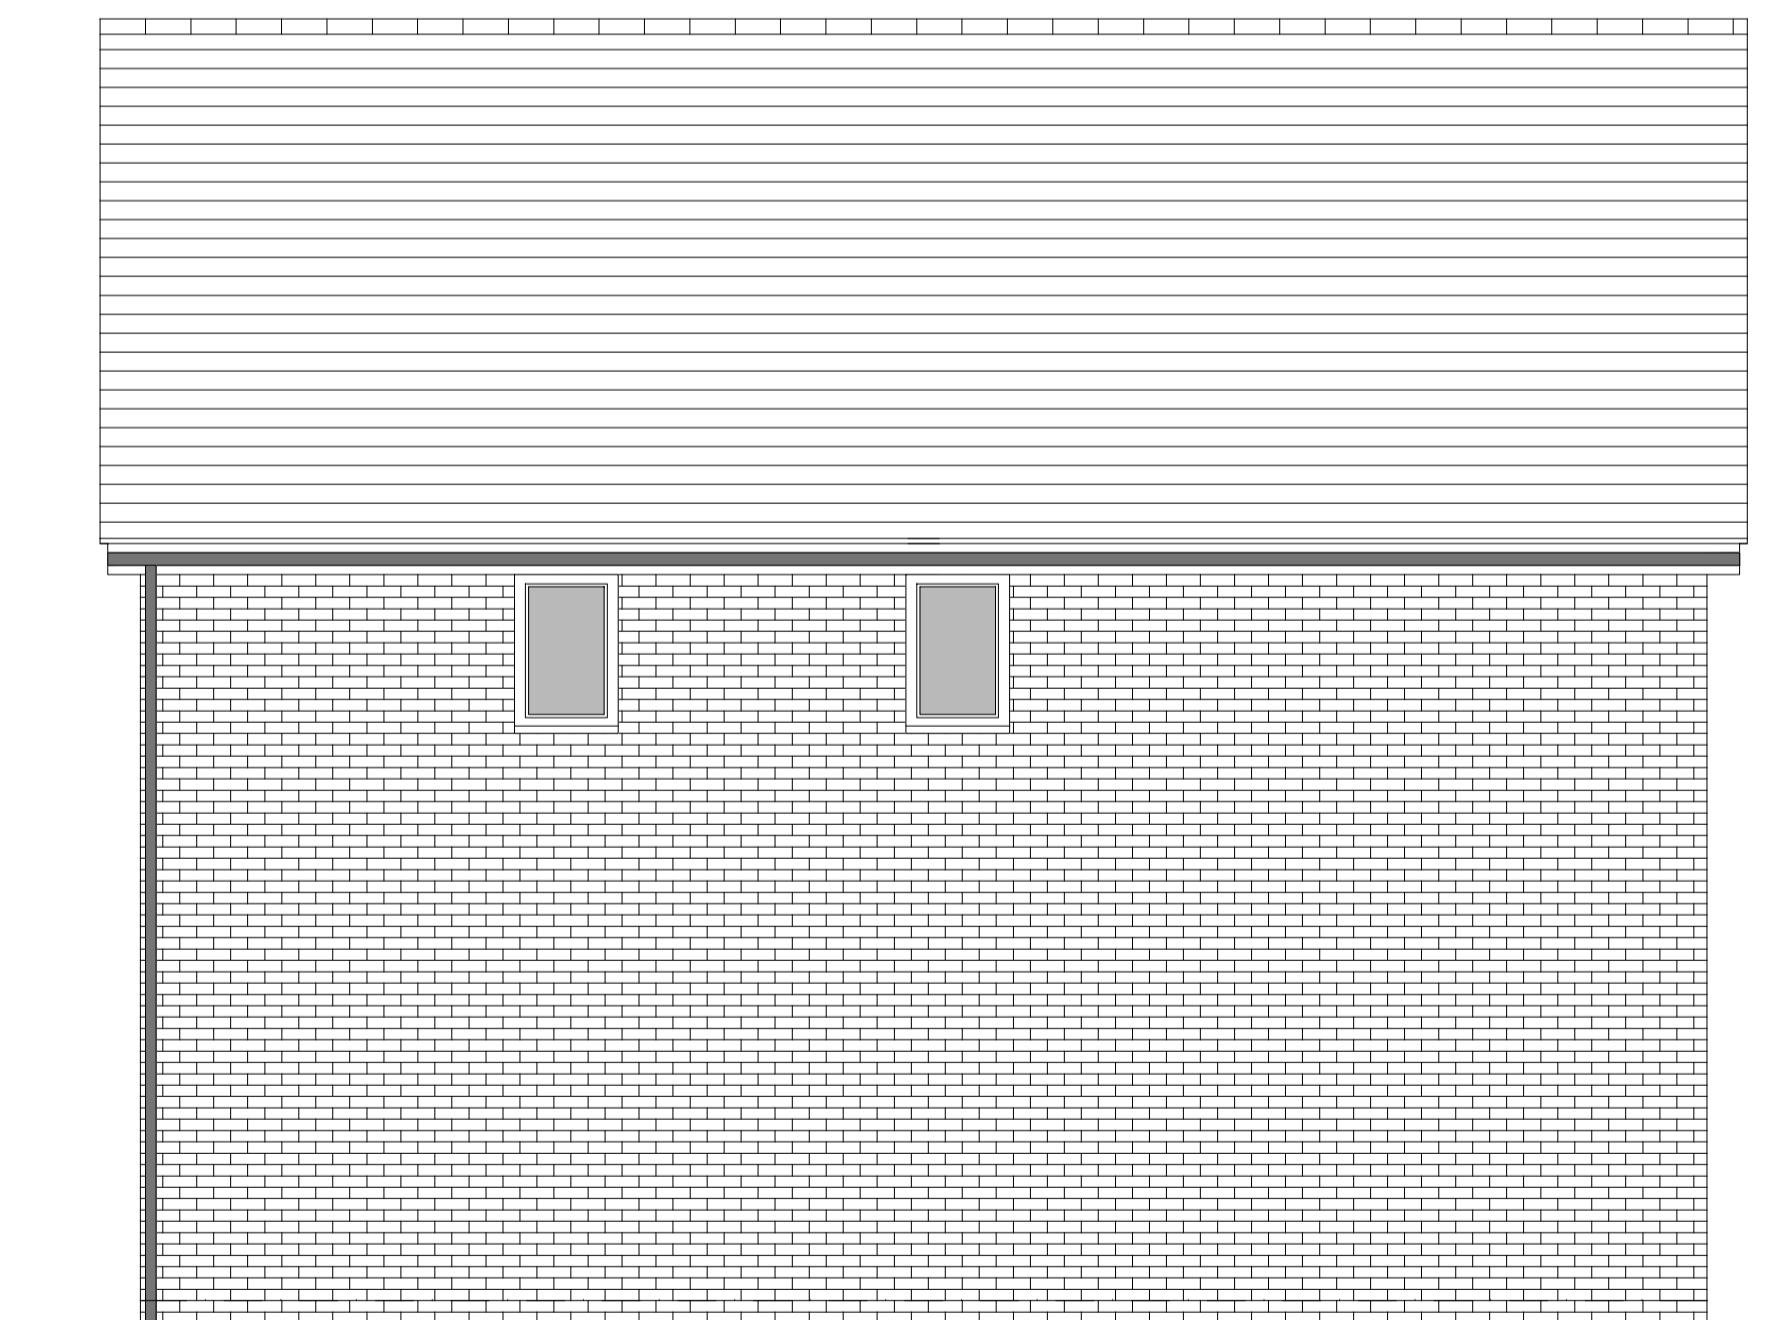

SIDE ELEVATION 1



REAR ELEVATION

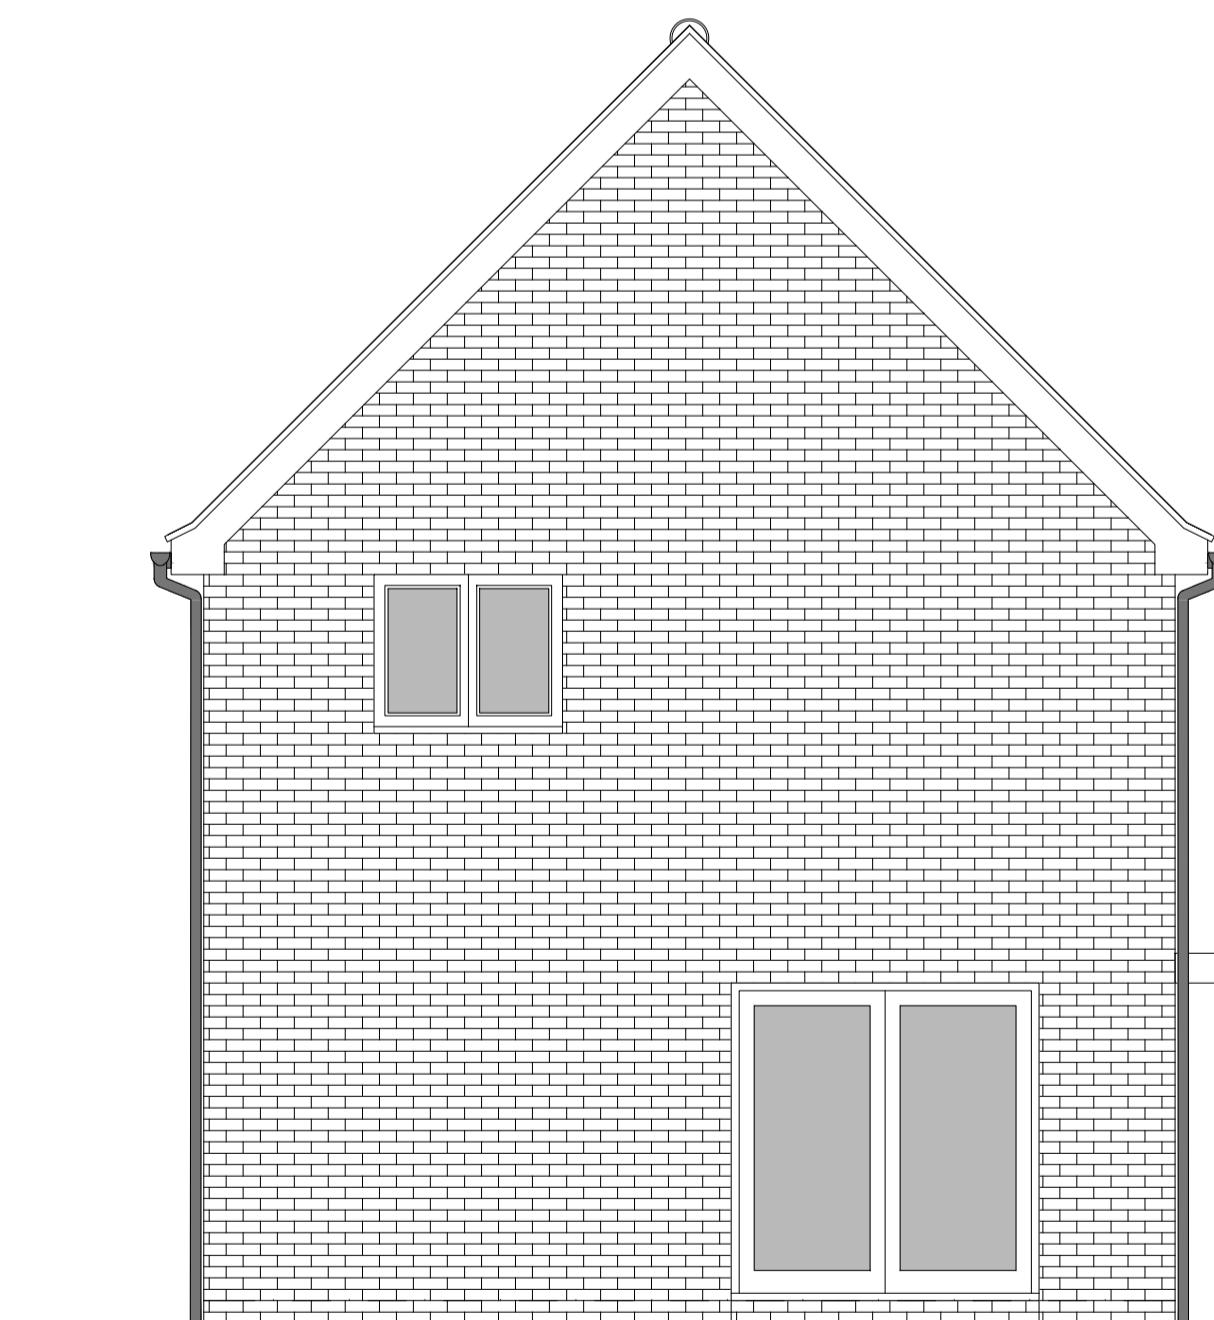

SIDE ELEVATION 2

0 0.5 1 2 3 4 5m
SCALE 1:50

HOUSETYPE VARIATIONS		
PLOT NUMBERS:	AS DRAWN	-
HANDED:	-	174
MATERIALS:	WALLS	- BRICK
	WALLS (TREATMENT)	-
	FENESTRATION	- UPVC
	OBSCURE WINDOWS	- BATHROOMS & ENSUITES
	EXTERNAL DOORS	- UPVC
	OBSCURE DOORS	-
	ROOF	- TILE
	GUTTERING & DOWNPipes	- UPVC
	FASCIA & SOFFITS	- UPVC
WINDOW OMISSION:	PLOT(S)	- N/A
AREA OF UNIT (GIA):	108.9sqm	1172sqft
B. REGS PART M:	M4(2)	
NDSS COMPLIANT:	YES	
CHARACTER AREA:	RUNWAY	

A 21.08.24 Rwp positions adjusted & 1st floor window surrounds removed
Rev Date Amendment JC
Initials

Project:
PHASE 4 THE LANDINGS
FORD, WEST SUSSEX
Client:
VISTRY SOUTH EAST
Drawing:
PROPOSED HOUSETYPE ELEVATIONS
HT - "354" VARIANT "V2"

Drawing no: 22.1706.4553 Rev: A
Scale@A1: 1:50 Date: AUG 24 Drawn: JC Checked: CH

61-63 New London Road | Chelmsford | Essex | CM2 0ND
T: +44 (0)1245 933988
W: www.fincarchitects.com
E: company@fincarchitects.com

© FINC Architects. Limited holds the copyright to all the information contained within this drawing and it may not be copied or reproduced in whole or in part without the express written permission of the copyright holder.
All dimensions and measurements to be checked on site.
Do not measure from this drawing. This drawing is to be printed in colour.