


PHASE 4 THE LANDINGS, FORD, WEST SUSSEX


PROPOSED HOUSETYPE PLANS & ELEVATIONS - HT "341" VARIANT "V4"




FRONT ELEVATION

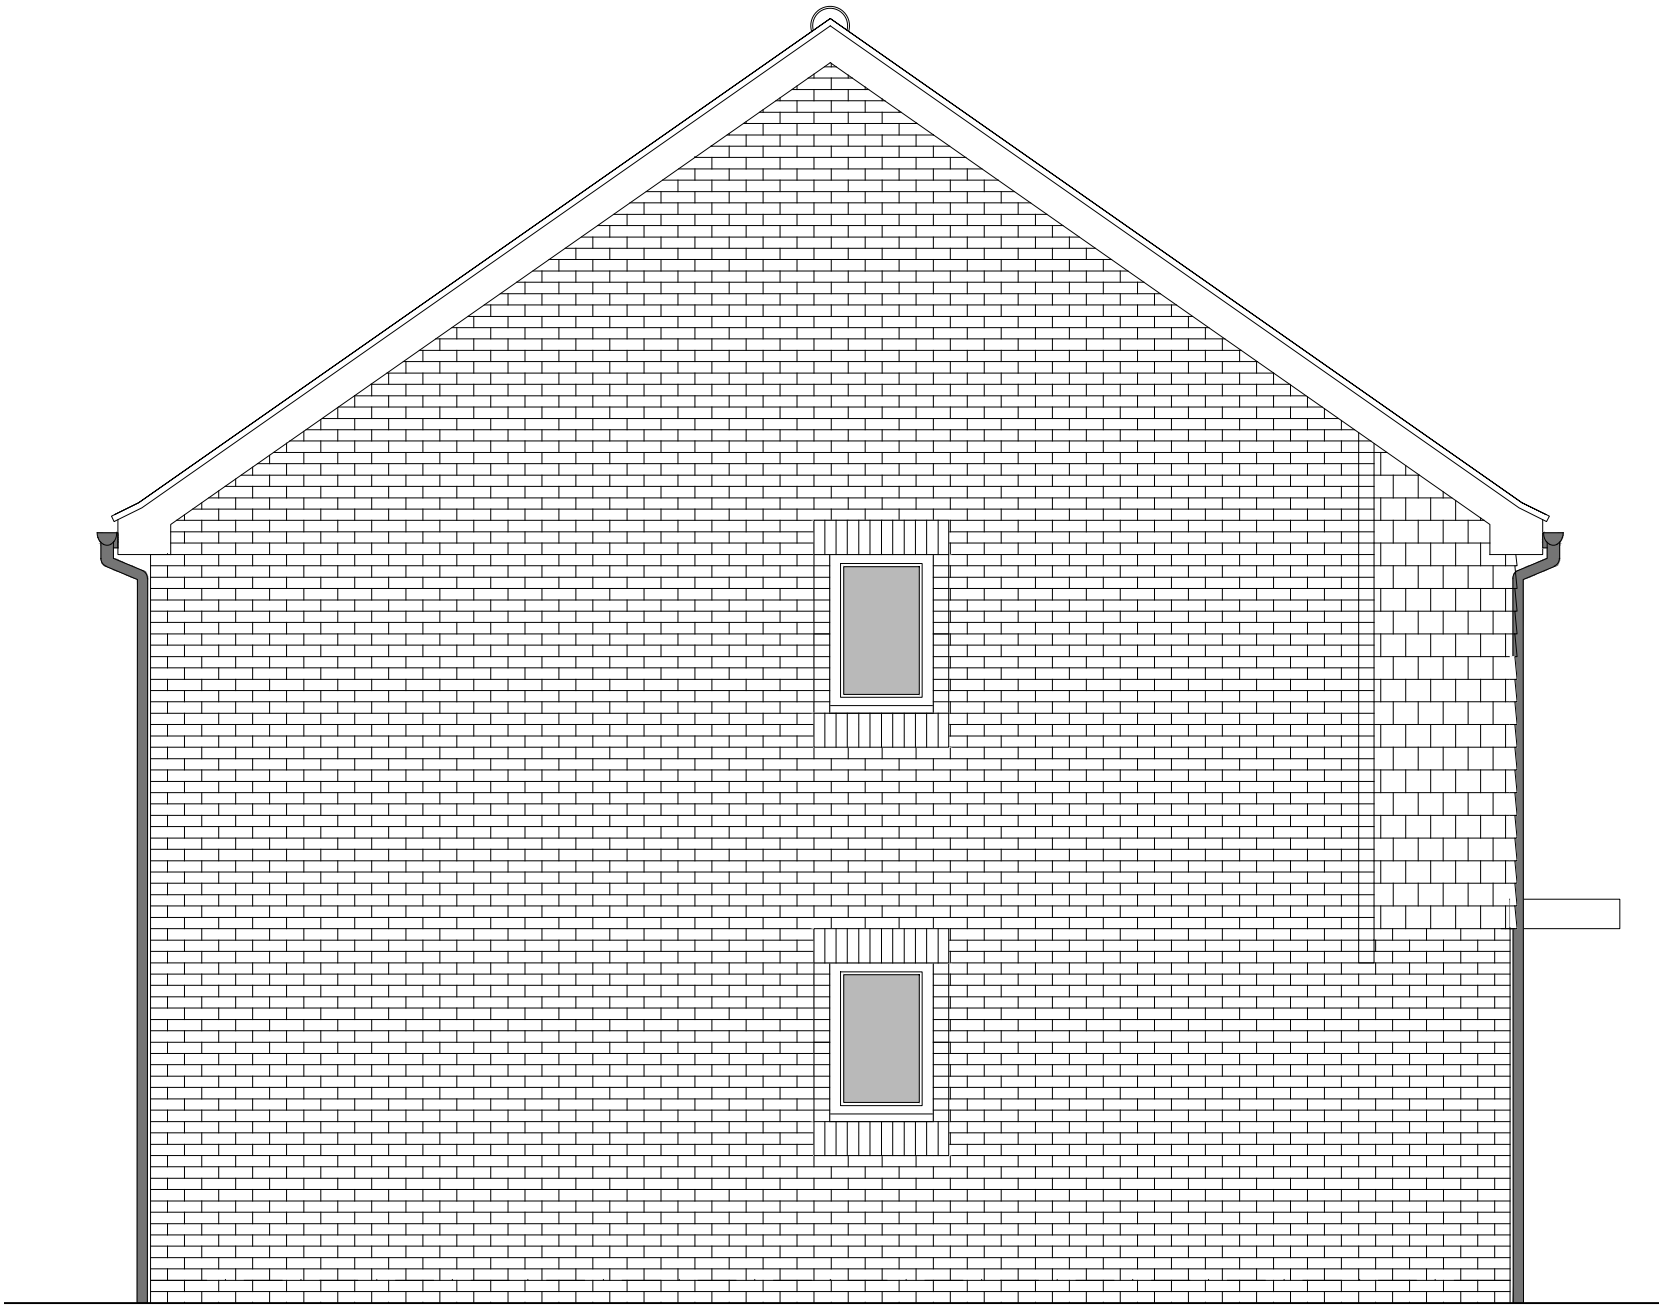

SIDE ELEVATION 1

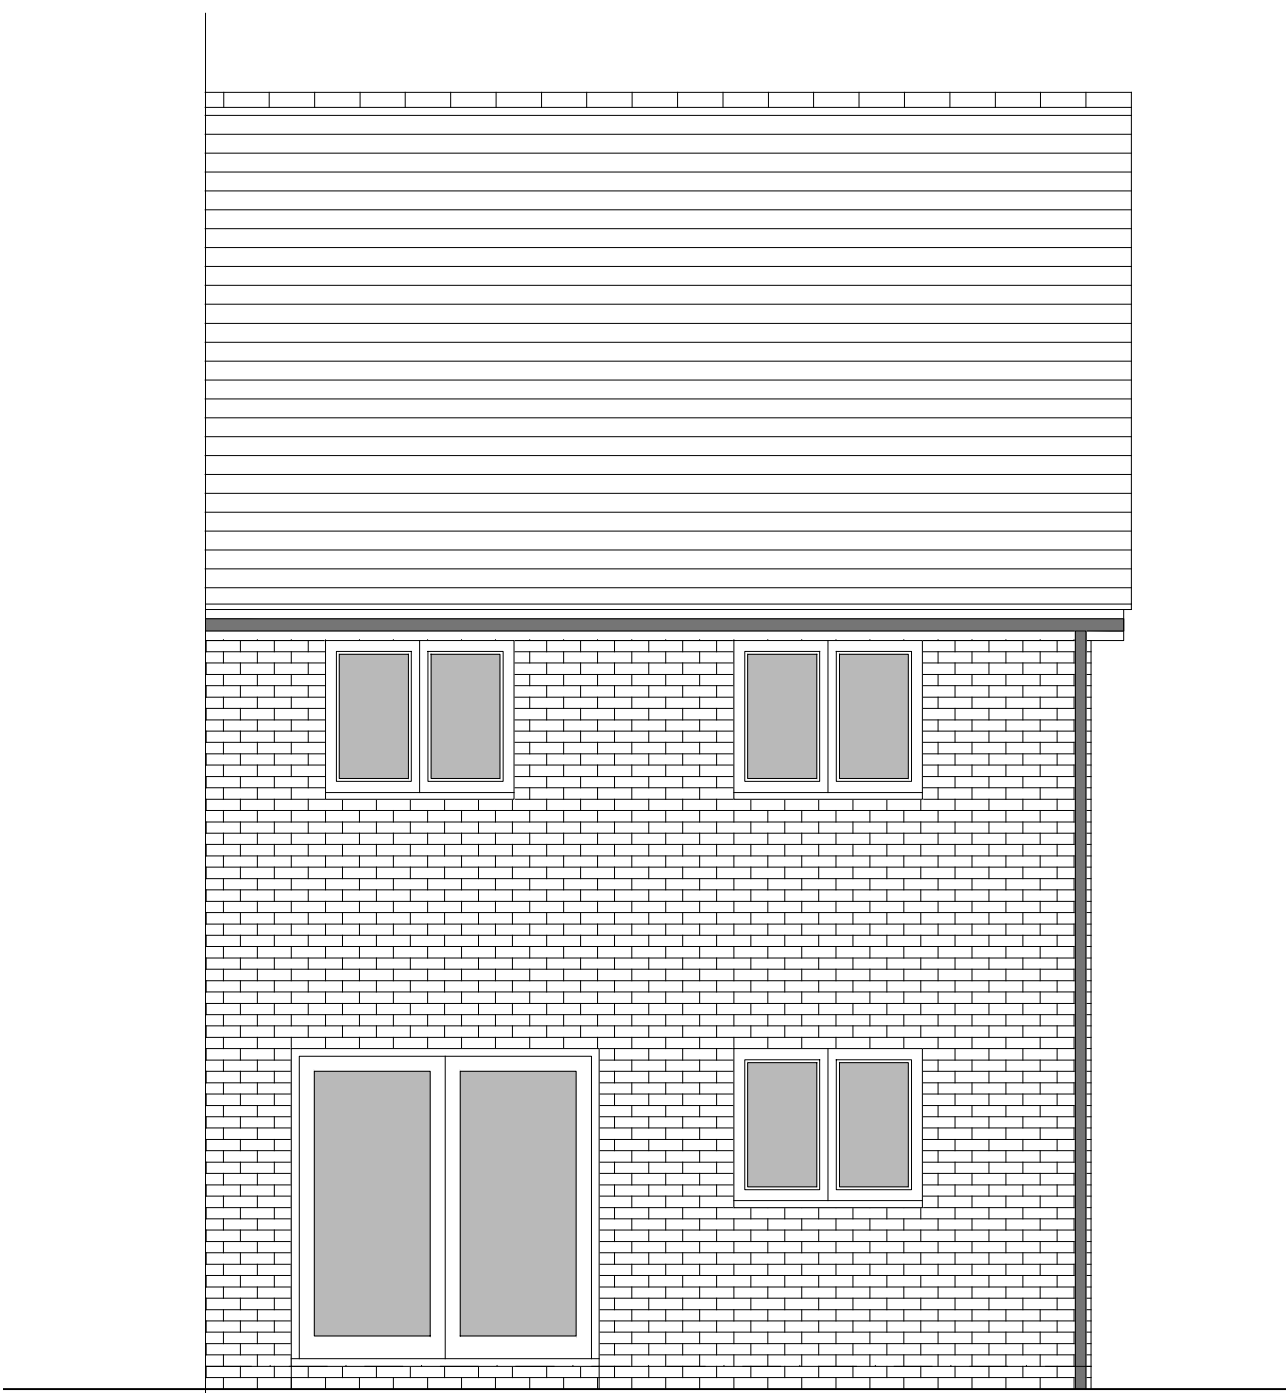


REAR ELEVATION

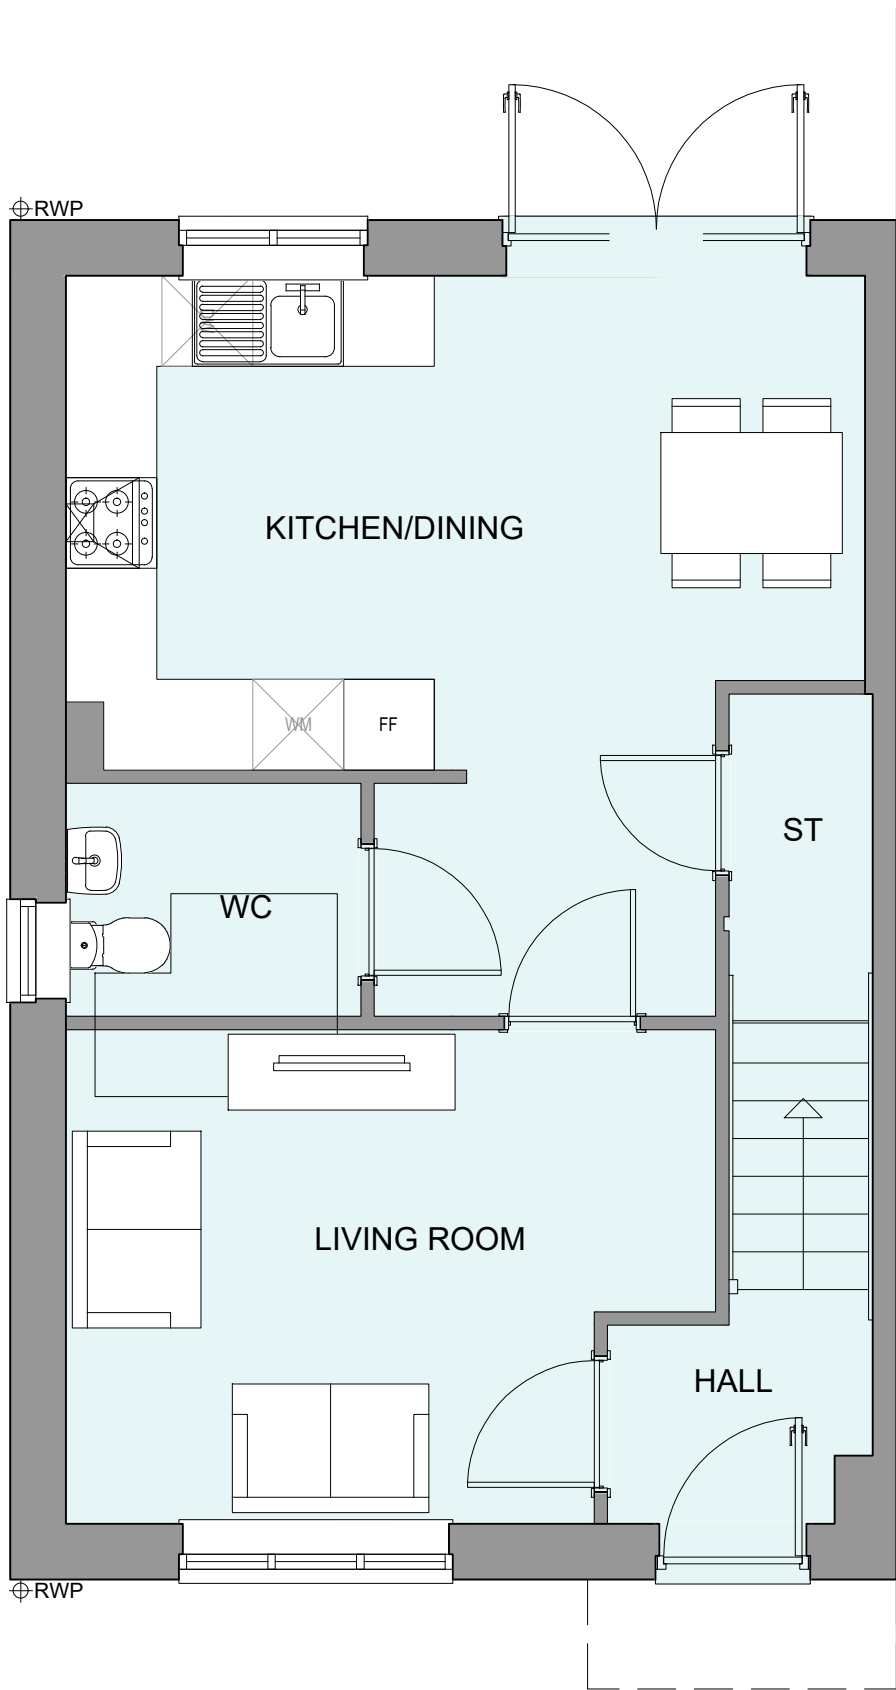


GROUND FLOOR PLAN



SCALE 1:50

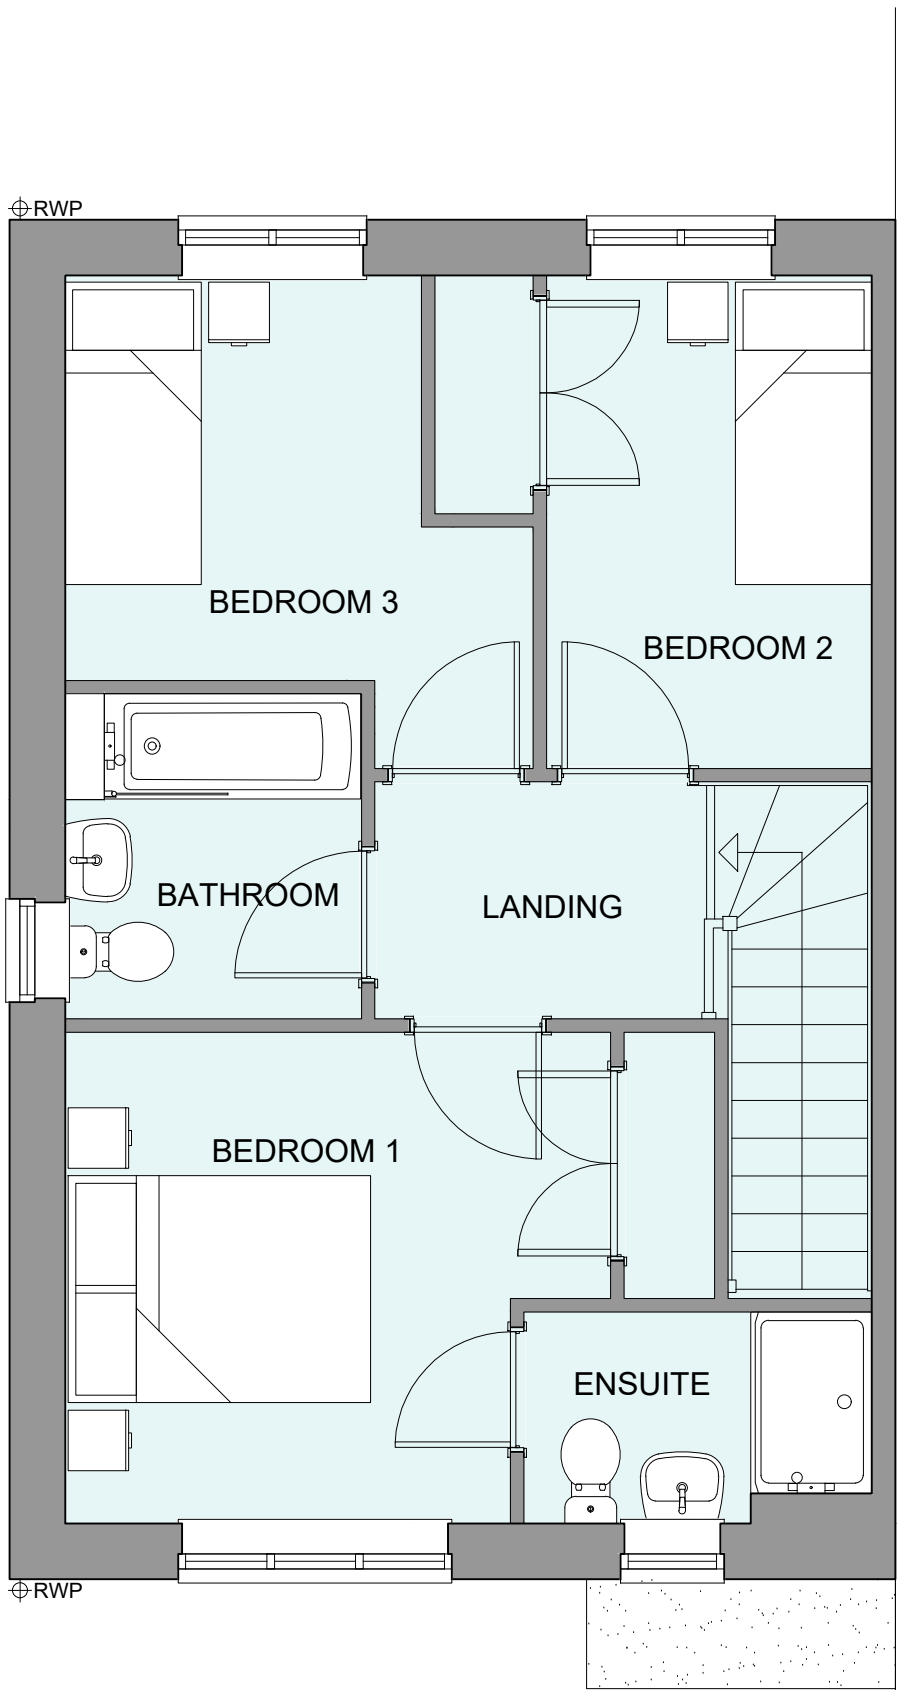

FIRST FLOOR PLAN

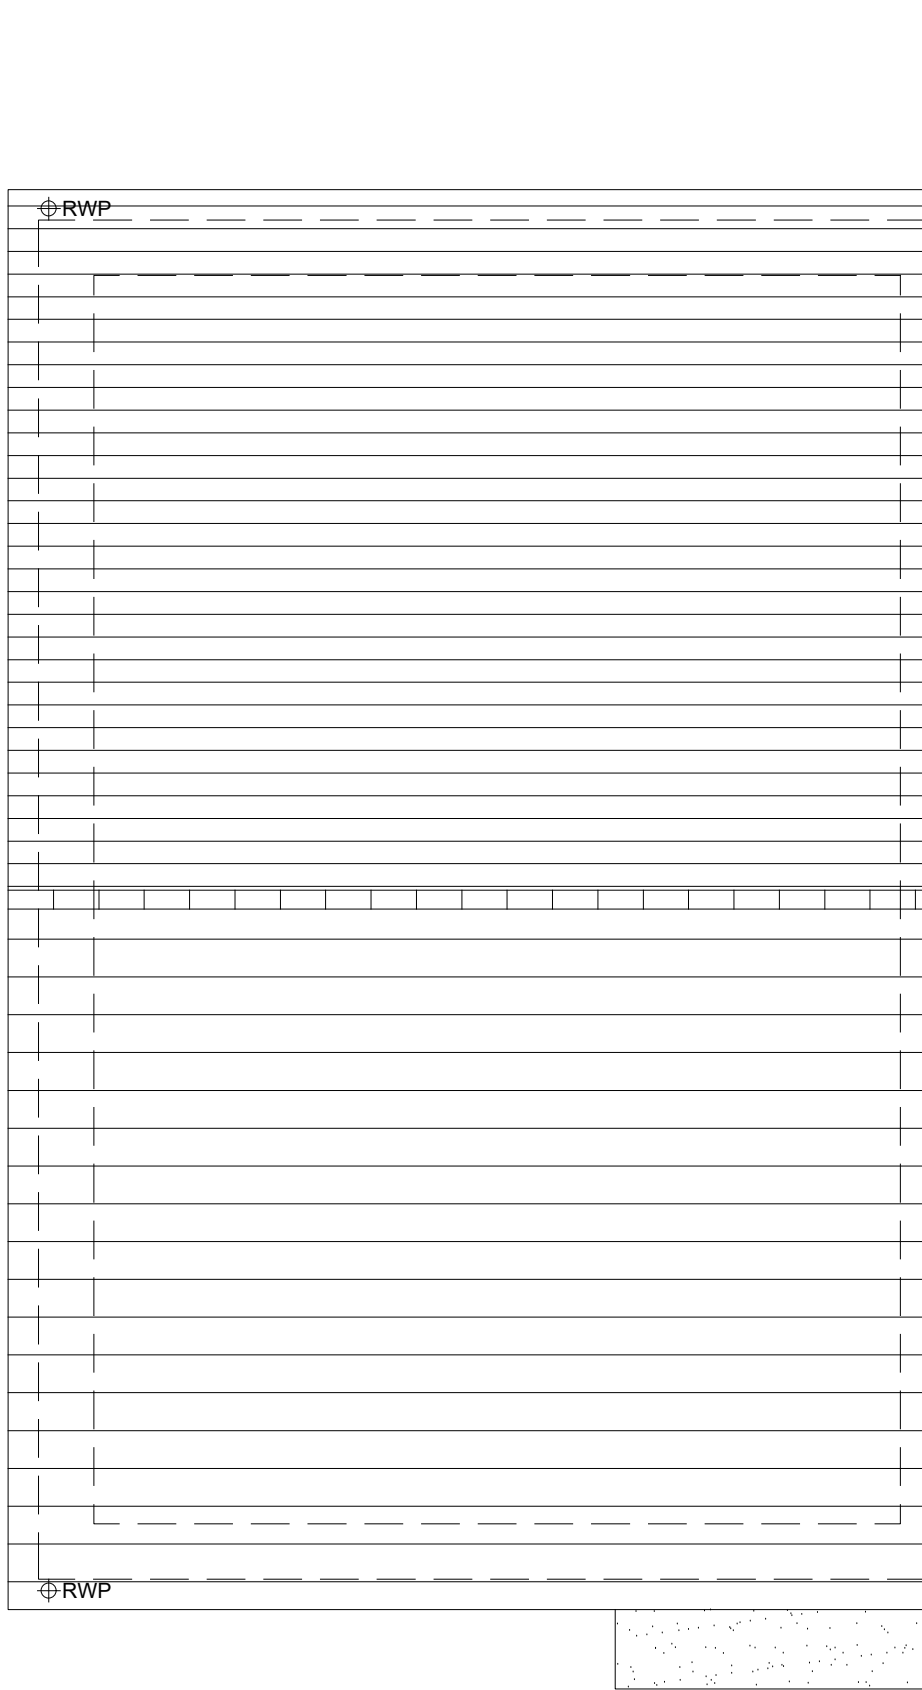

ROOF PLAN

HOUSETYPE VARIATIONS		
PLOT NUMBERS:	AS DRAWN	- 81
	HANDED	-
MATERIALS:	WALLS	- BRICK
	WALLS (TREATMENT)	- TILE HANGING
	FENESTRATION	- UPVC
	OBSCURE WINDOWS	- BATHROOMS & ENSUITES
	EXTERNAL DOORS	- UPVC
	OBSCURE DOORS	-
	ROOF	- TILE
	GUTTERING & DOWNPIPES	- UPVC
	FASCIA & SOFFITS	- UPVC
WINDOW OMISSION*:	PLOT(S)	- N/A
AREA OF UNIT (GIA):	88 sqm	94sqft
B. REGS PART M:	MA(2)	
NDSS COMPLAINT:	YES	
CHARACTER AREA:	RYEBANK PARK	

Rev	Date	Amendment	Initials
Project: PHASE 4 THE LANDINGS FORD, WEST SUSSEX Client: VISTRY SOUTH EAST Drawing: PROPOSED HOUSETYPE PLANS & ELEVATIONS HT - "341" VARIANT "V4"			
Drawing no.			Rev:
22.1706.4403			-
Scale@A1:	1:50	Date:	AUG 24
Drawn:	JC	Checked:	CH

finc **FINC Architects Ltd**
61-63 New London Road | Chelmsford | Essex | CM2 0ND
T: +44 (0)1245 933988
W: www.fincarchitects.com
E: company@fincarchitects.com

Disclaimer: © FINC Architects Limited holds the copyright to all the information contained within this document and their written consent must be obtained before copying or using the data other than for the purpose it was originally supplied.

All dimensions and measurements to be checked on site.
Do not scale from this drawing. This drawing is to be printed in colour.

PLANNING ISSUE