



PHASE 4 THE LANDINGS, FORD, WEST SUSSEX
PROPOSED HOUSETYPE PLANS & ELEVATIONS - HT "343" VARIANT "V1"



FRONT ELEVATION

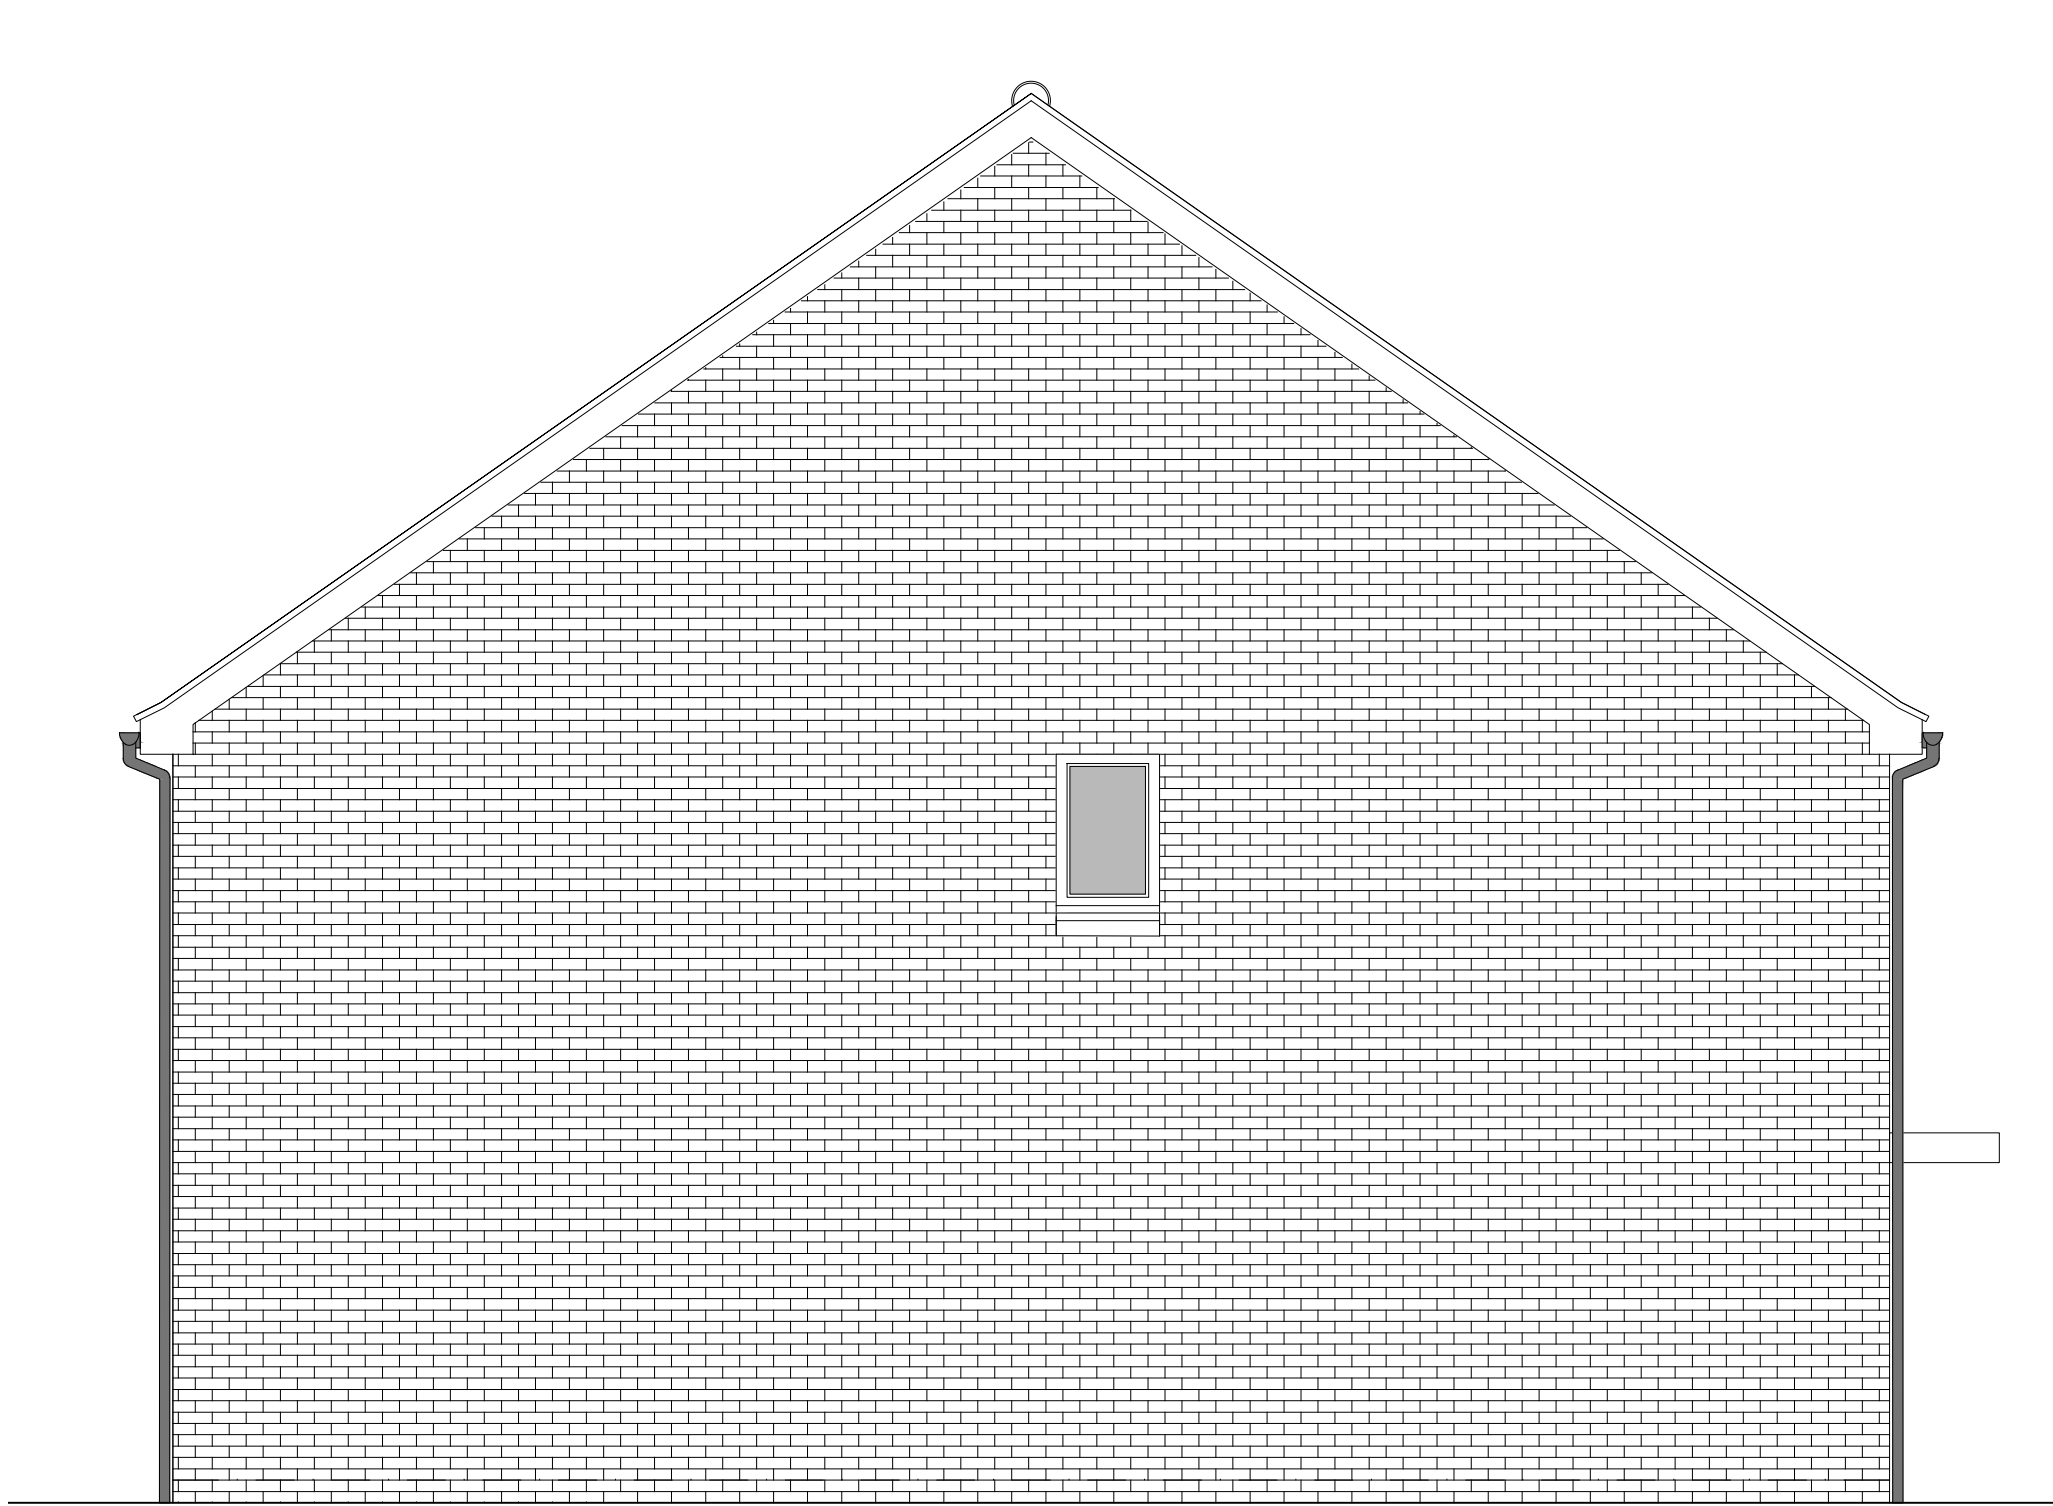


SIDE ELEVATION 1

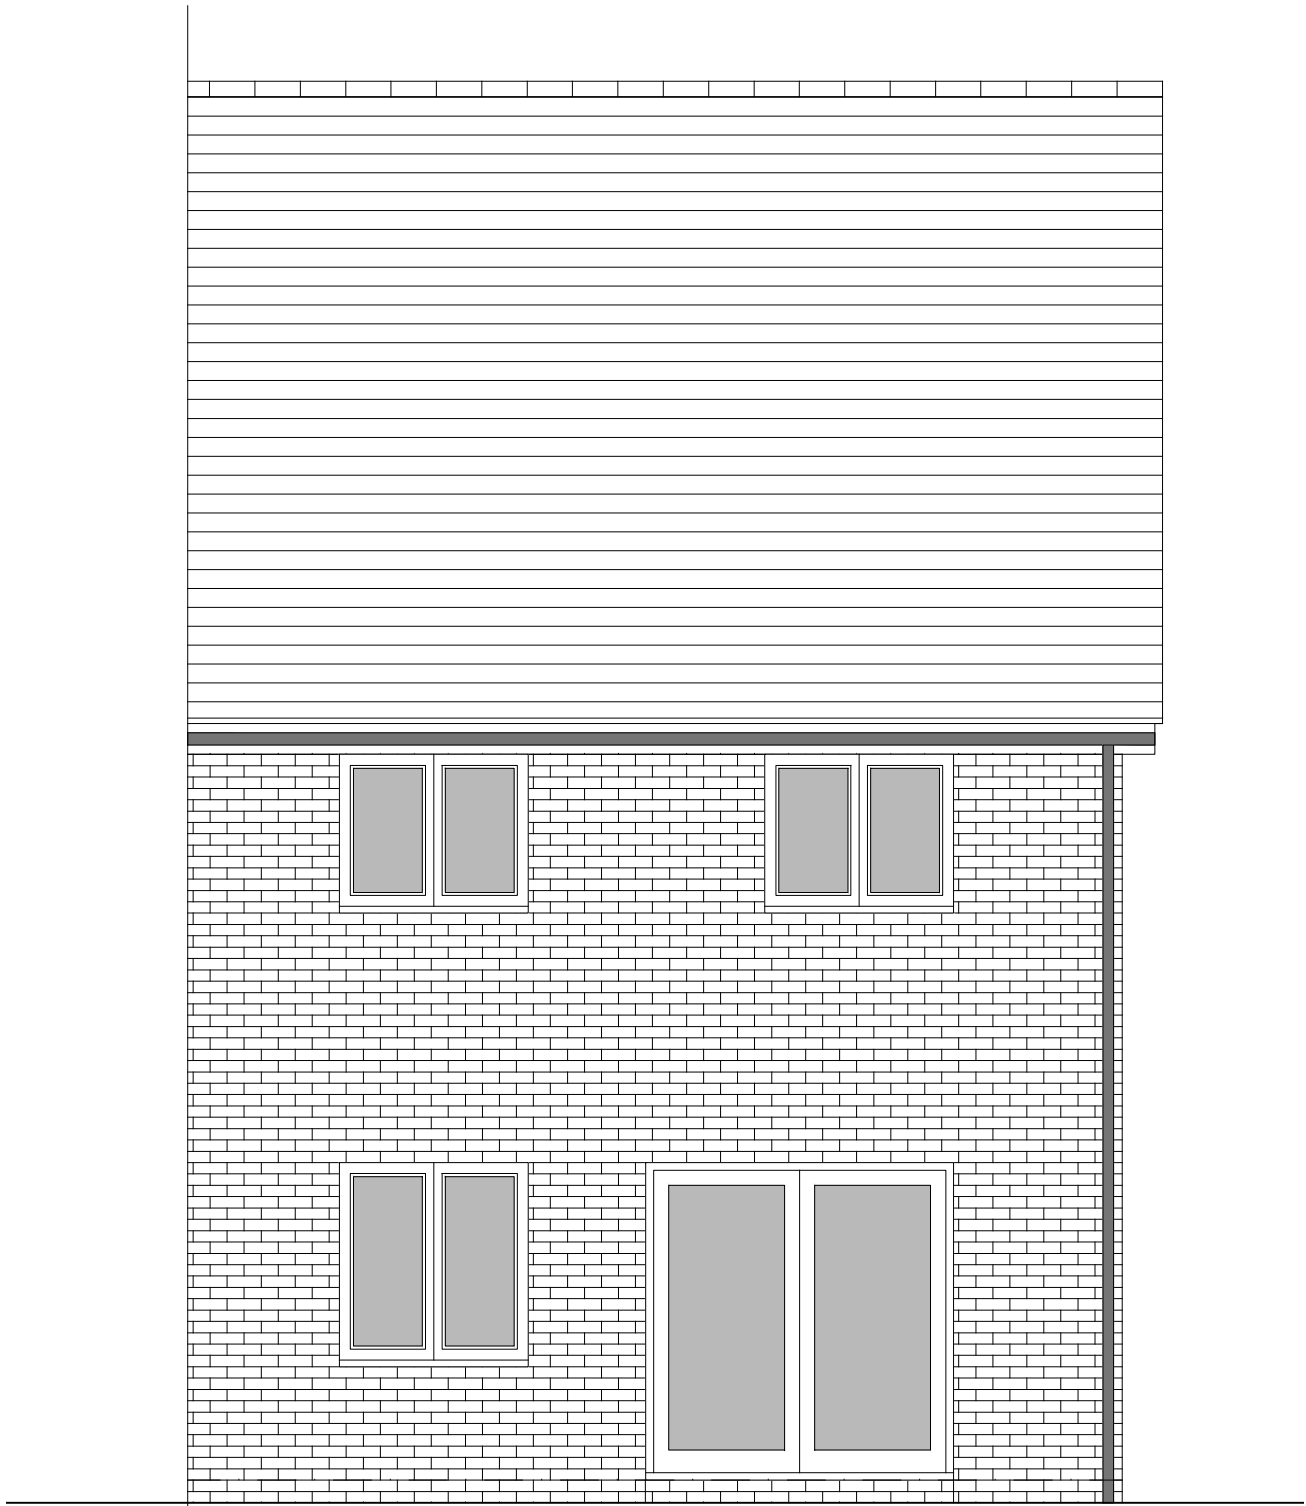


REAR ELEVATION


HOUSETYPE VARIATIONS		
PLOT NUMBERS:	AS DRAWN	- 154
	HANDED	- 155
MATERIALS:	WALLS	- BRICK
	WALLS (TREATMENT)	-
	FENESTRATION	- UPVC
	OBSOLETE WINDOWS	- BATHROOMS & ENSUITES
	EXTERNAL DOORS	- UPVC
	OBSOLETE DOORS	-
	ROOF	- TILE
WINDOW OMISSION*:	PLOT(S)	- N/A
	AREA OF UNIT (GIA):	120.1sqm 1292sqft
B. REGS PART M:	M4(3)	
NDSS COMPLIANT:	YES	
CHARACTER AREA:	RUNWAY	

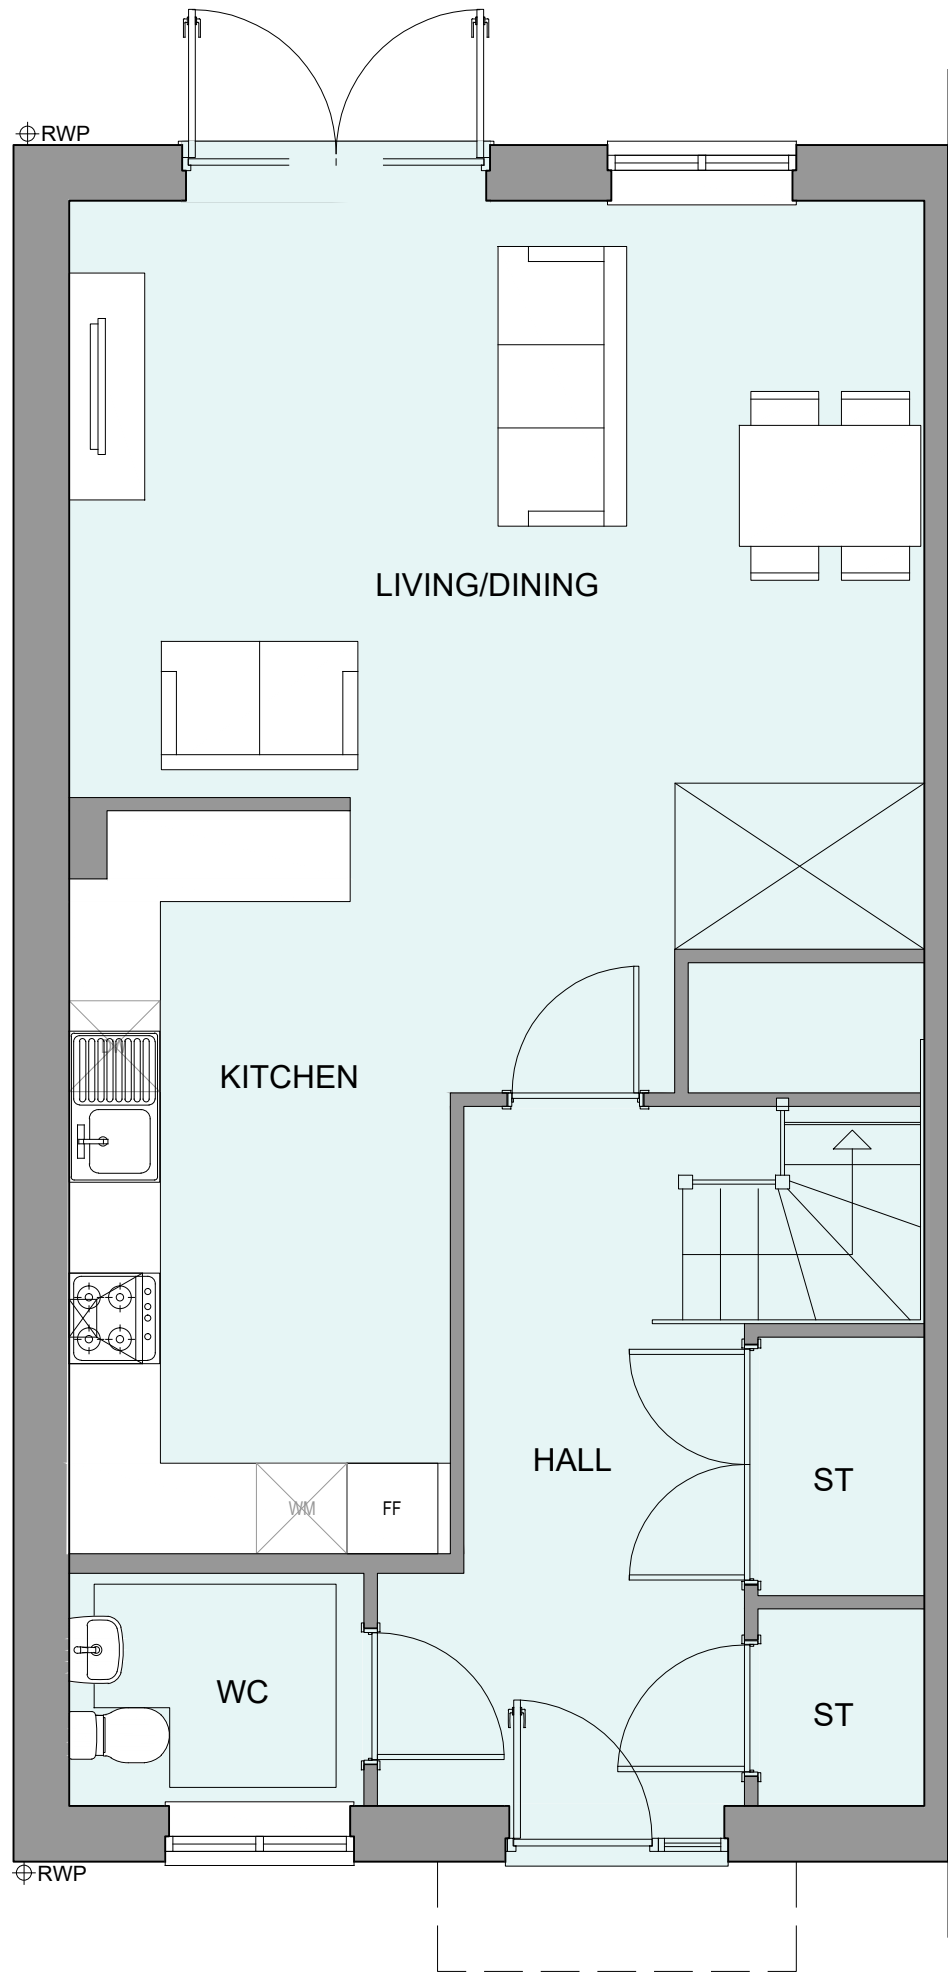

GROUND FLOOR PLAN

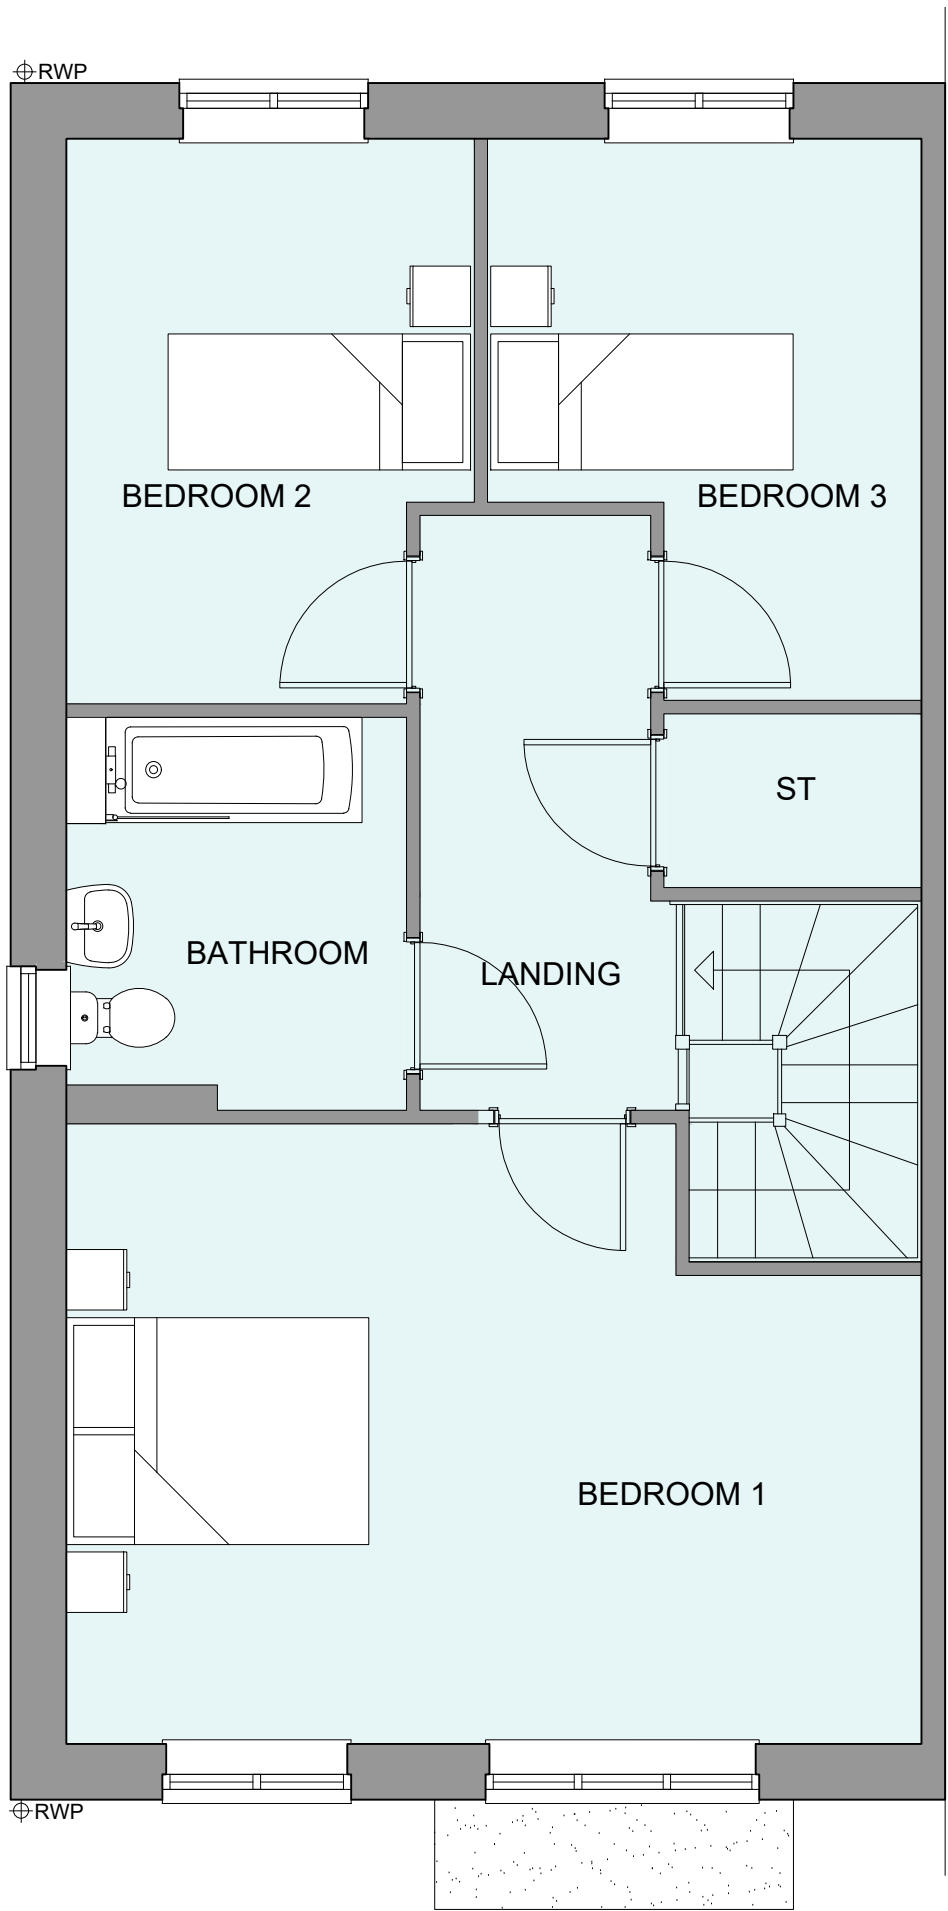

FIRST FLOOR PLAN

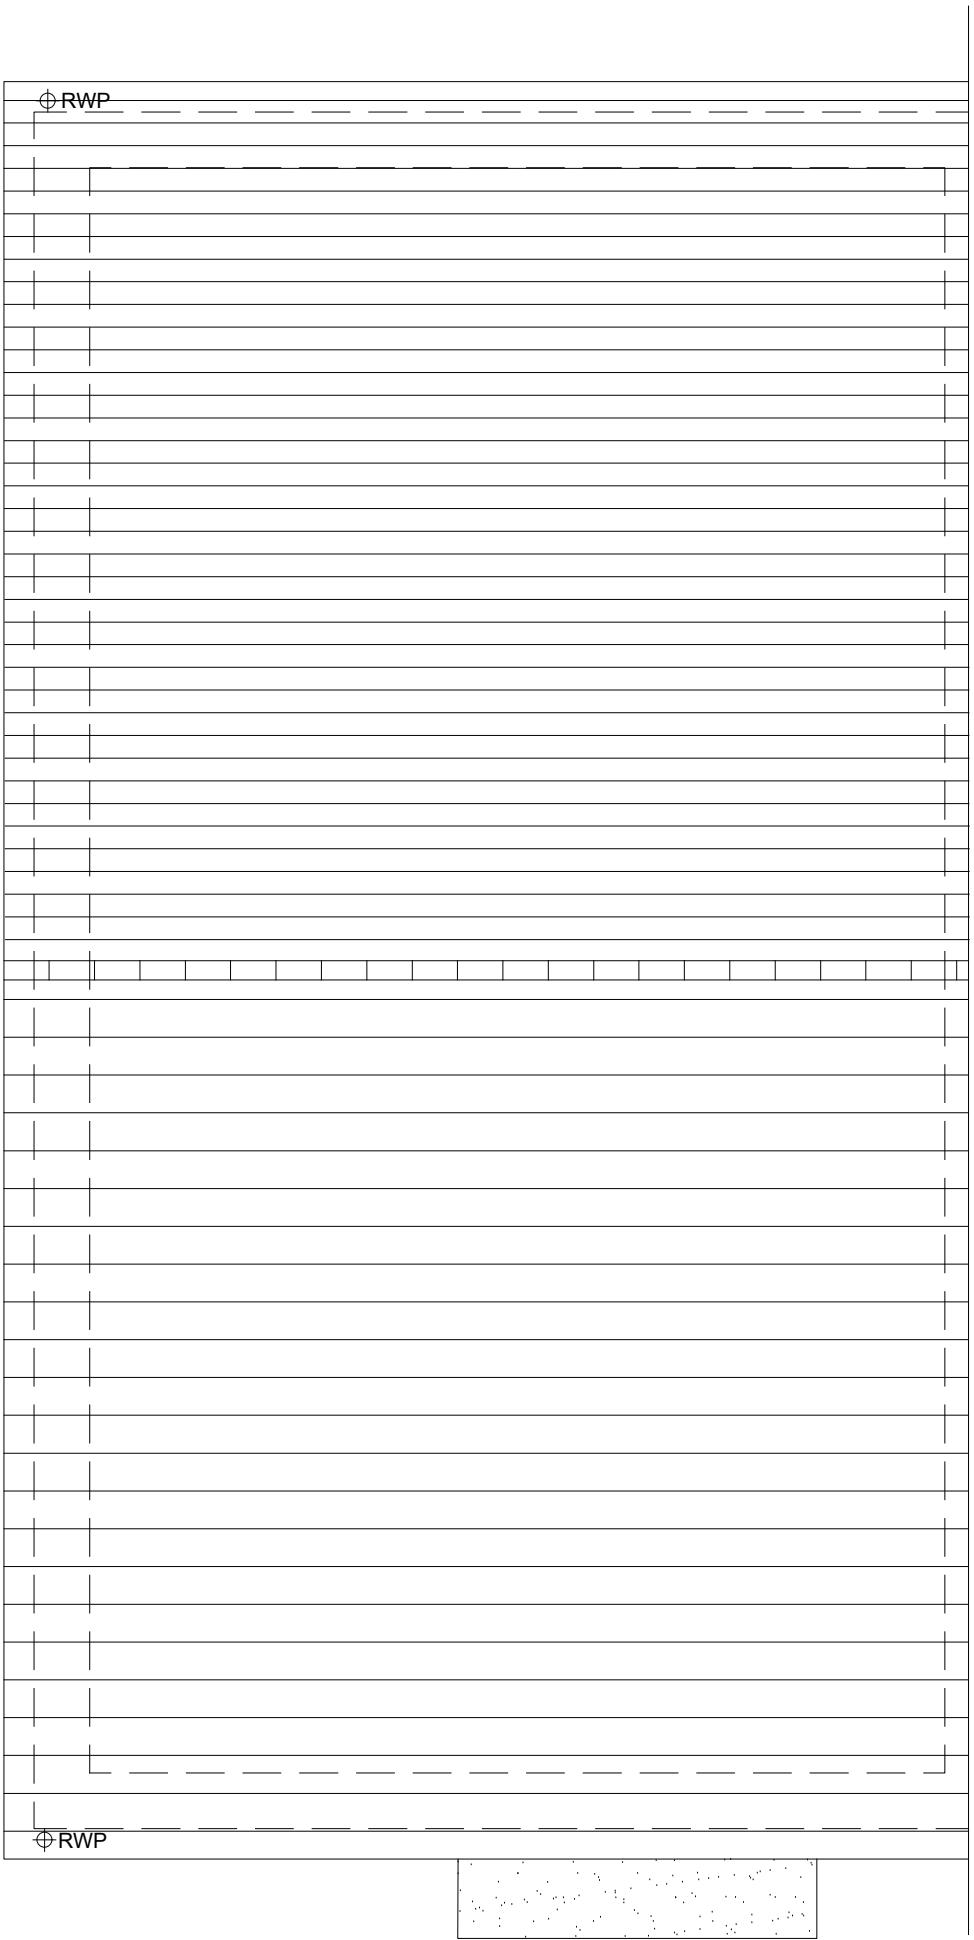

ROOF PLAN

Rev	Date	Amendment	Initials
Project:			
PHASE 4 THE LANDINGS			
FORD, WEST SUSSEX			
Client:			
VISTRY SOUTH EAST			
Drawing:			
PROPOSED HOUSETYPE PLANS & ELEVATIONS			
HT - "343" VARIANT "V1"			
Drawing no:		Rev:	
22.1706.4450		-	
Scale@A1:	1:50	Date:	AUG 24
Drawn:	JC	Checked:	CH

	FINC Architects Ltd	
	61-63 New London Road Chelmsford Essex CM2 0ND	
	T: +44 (0)1245 933988	
	W: www.fincarchitects.com E: company@fincarchitects.com	

Disclaimers: © Finc Architects Limited holds the copyright to all the information contained within this document and their written consent must be obtained before copying or using the data other than for the purpose it was originally supplied.
All dimensions and measurements to be checked on site.
Do not scale from this drawing. This drawing is to be printed in colour.