


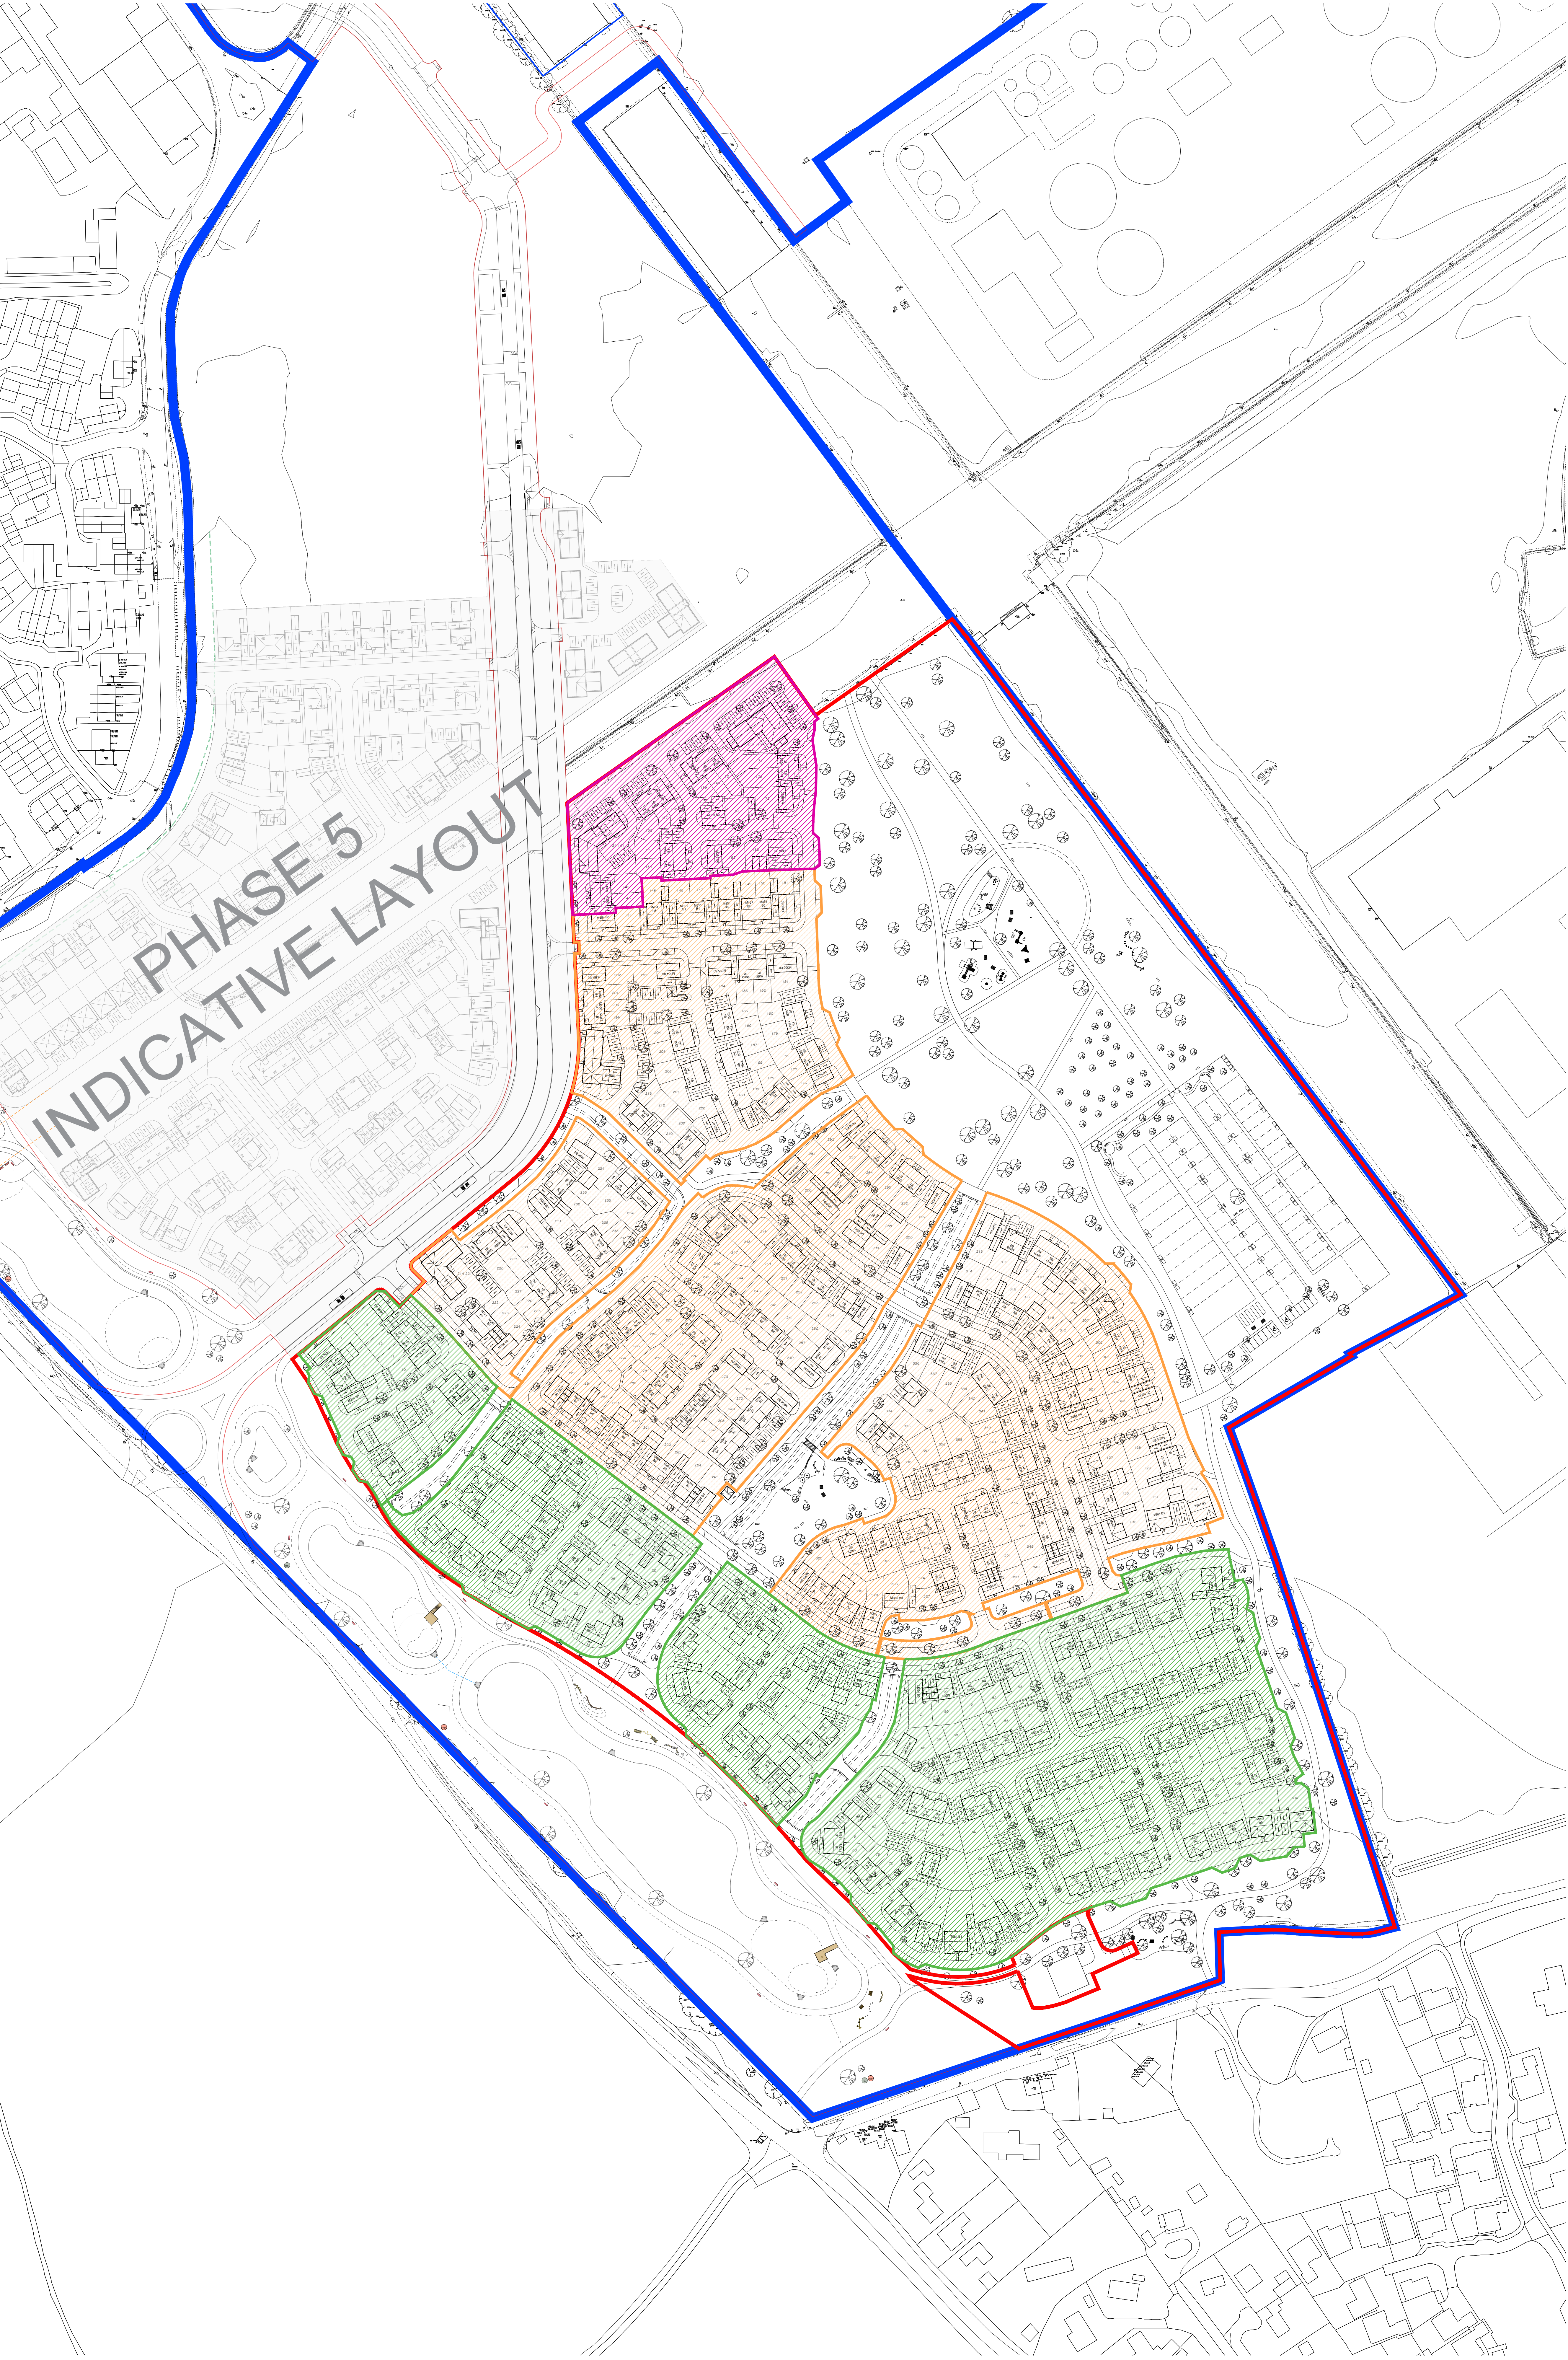

KEY

Site Boundary

Character Area: Runway
Density: 40.7DPH

Character Area: Runway Park
Density: 32.9 DPH

Character Area: Ryebank Park
Density: 27.4 DPH

PHASE 5
INDICATIVE LAYOUT

B16-08-24Layout Updated To Newest Site Plan Revision JCLP

A12-08-24Runway parcel amended to suit red line boundaryJC

RevDateAmendmentInitials

Project:

PHASE4, THE LANDINGS
FORD, WEST SUSSEX

Client:

VISTRY, SOUTH EAST

Drawing:

PROPOSED PHASE 4 DENSITY PLAN

Drawing no:

22.1706.2120

Rev:

B

Scale@A0: 1:1000

Date:

AUG 24

Drawn:

YC

Checked:

#

finc

Architects Ltd

61-63 New London Road | Cheshamford | Essex | CM8 9ND

T: +44 (0) 1246 933969

W: www.fincharchitects.com

E: enquiry@fincharchitects.com

© Finc Architects. Limited holds the copyright to all the information contained within this document and this entire content shall be obtained before copying or using the data other than for the purpose it was originally supplied.

All dimensions and measurements to be checked on site.

Do not scale from this drawing. This drawing is to be printed in colour.

PLANNING

0 10 20 30 40 50 100m
SCALE: 1:1000