



KEY

Site Boundary

Residential Units



1 BED FLAT/HOUSE

2 BED FLAT/HOUSES

3 BED FLAT/HOUSES

4 BED FLAT/HOUSES

5 BED FLAT/HOUSES

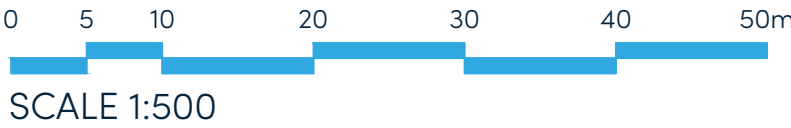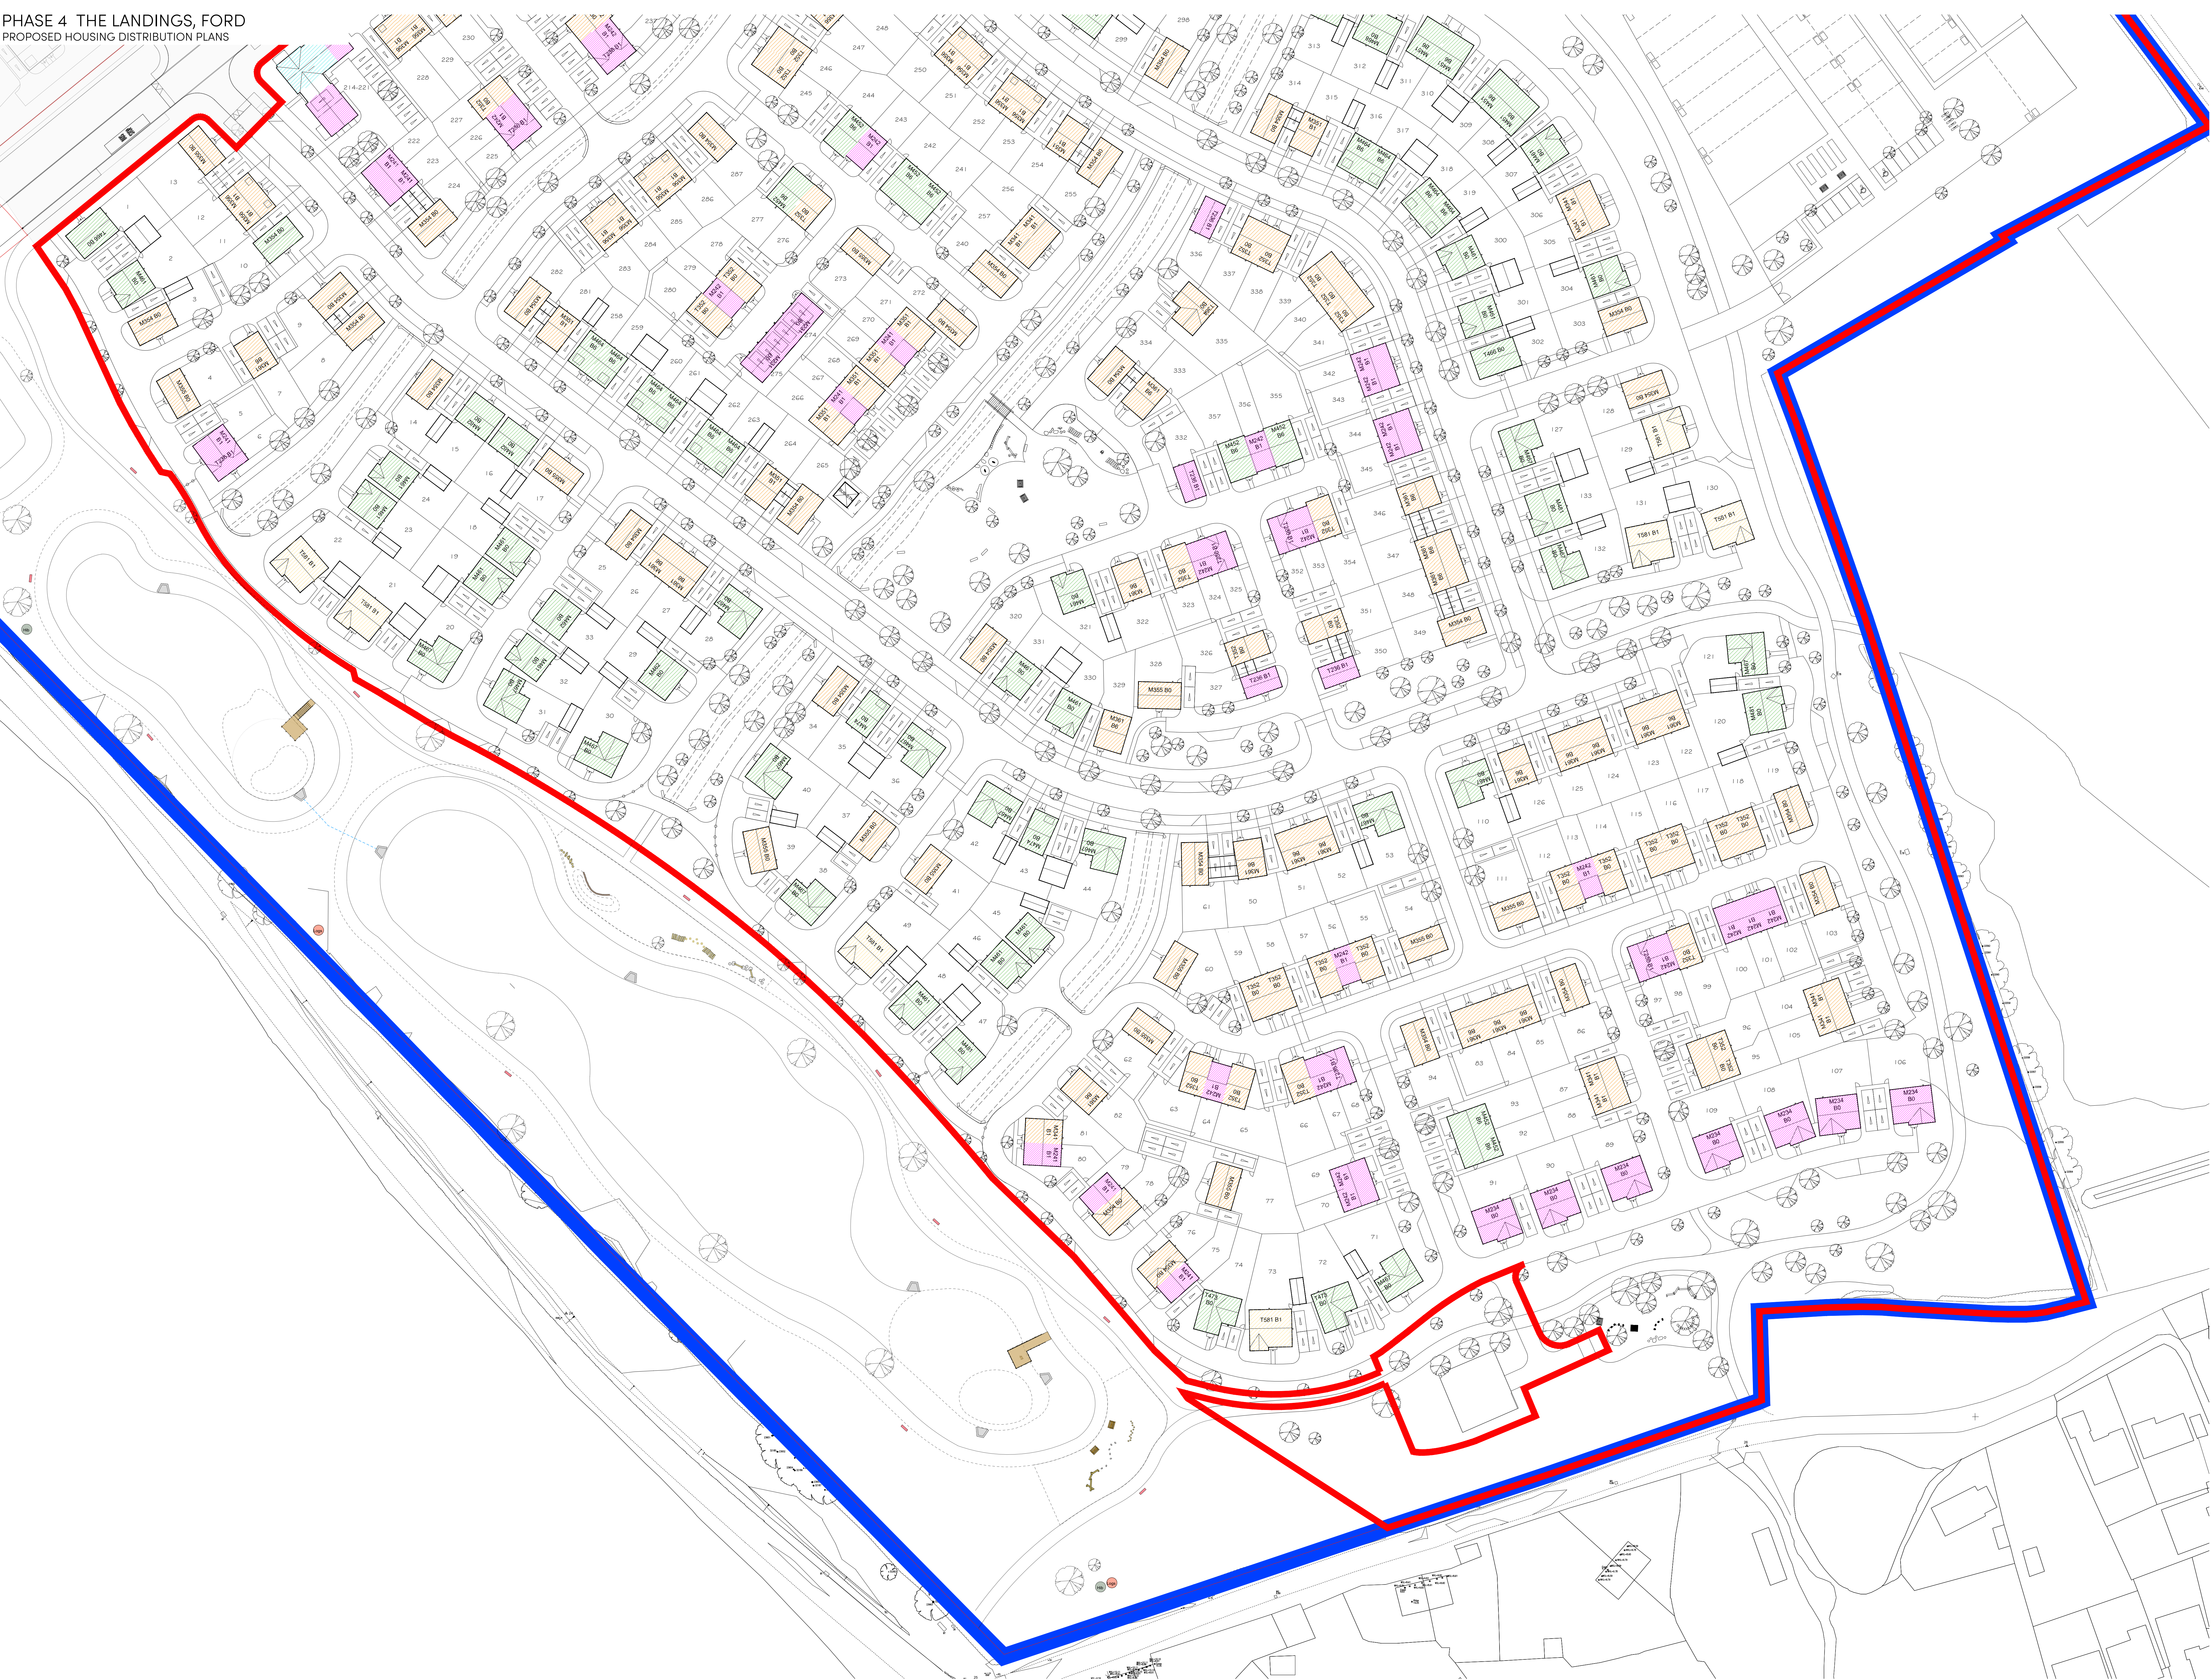

B16-08-24Layout Updated To Newest Site Plan Revision JCLP

A12-08-24Layout updated to suit the new redline boundaryYC

Rev | Date | Amendment | Initials

Project:
PHASE 4, THE LANDINGS
FORD, WEST SUSSEX

Client:
VISTRY, SOUTH EAST

Drawing:
PHASE 4
PROPOSED HOUSING DISTRIBUTION PLAN - B

Drawing no:
22.1706.2071

Rev:
B

Scale: 1:500 | Date: AUG 24 | Drawn: CLP | Checked: CH

finc

FINC Architects Ltd
61-63 New London Road | Chesham | Bucks | MK45 0WD
T: +44 (0)1295 933909
www.fincharchitects.com
enquiries@fincharchitects.com

© FINC Architects Limited holds the copyright to all the information contained within this document and their written consent must be obtained before copying or using the data other than for the purpose it was originally supplied.
All dimensions and measurements to be checked on site.
Do not scale from this drawing. This drawing is to be printed in colour.

PHASE 4 THE LANDINGS, FORD

PLANNING