



PHASE 4 THE LANDINGS, FORD, WEST SUSSEX
PROPOSED HOUSETYPE PLANS & ELEVATIONS - HT "351" VARIANT "V2"




FRONT ELEVATION

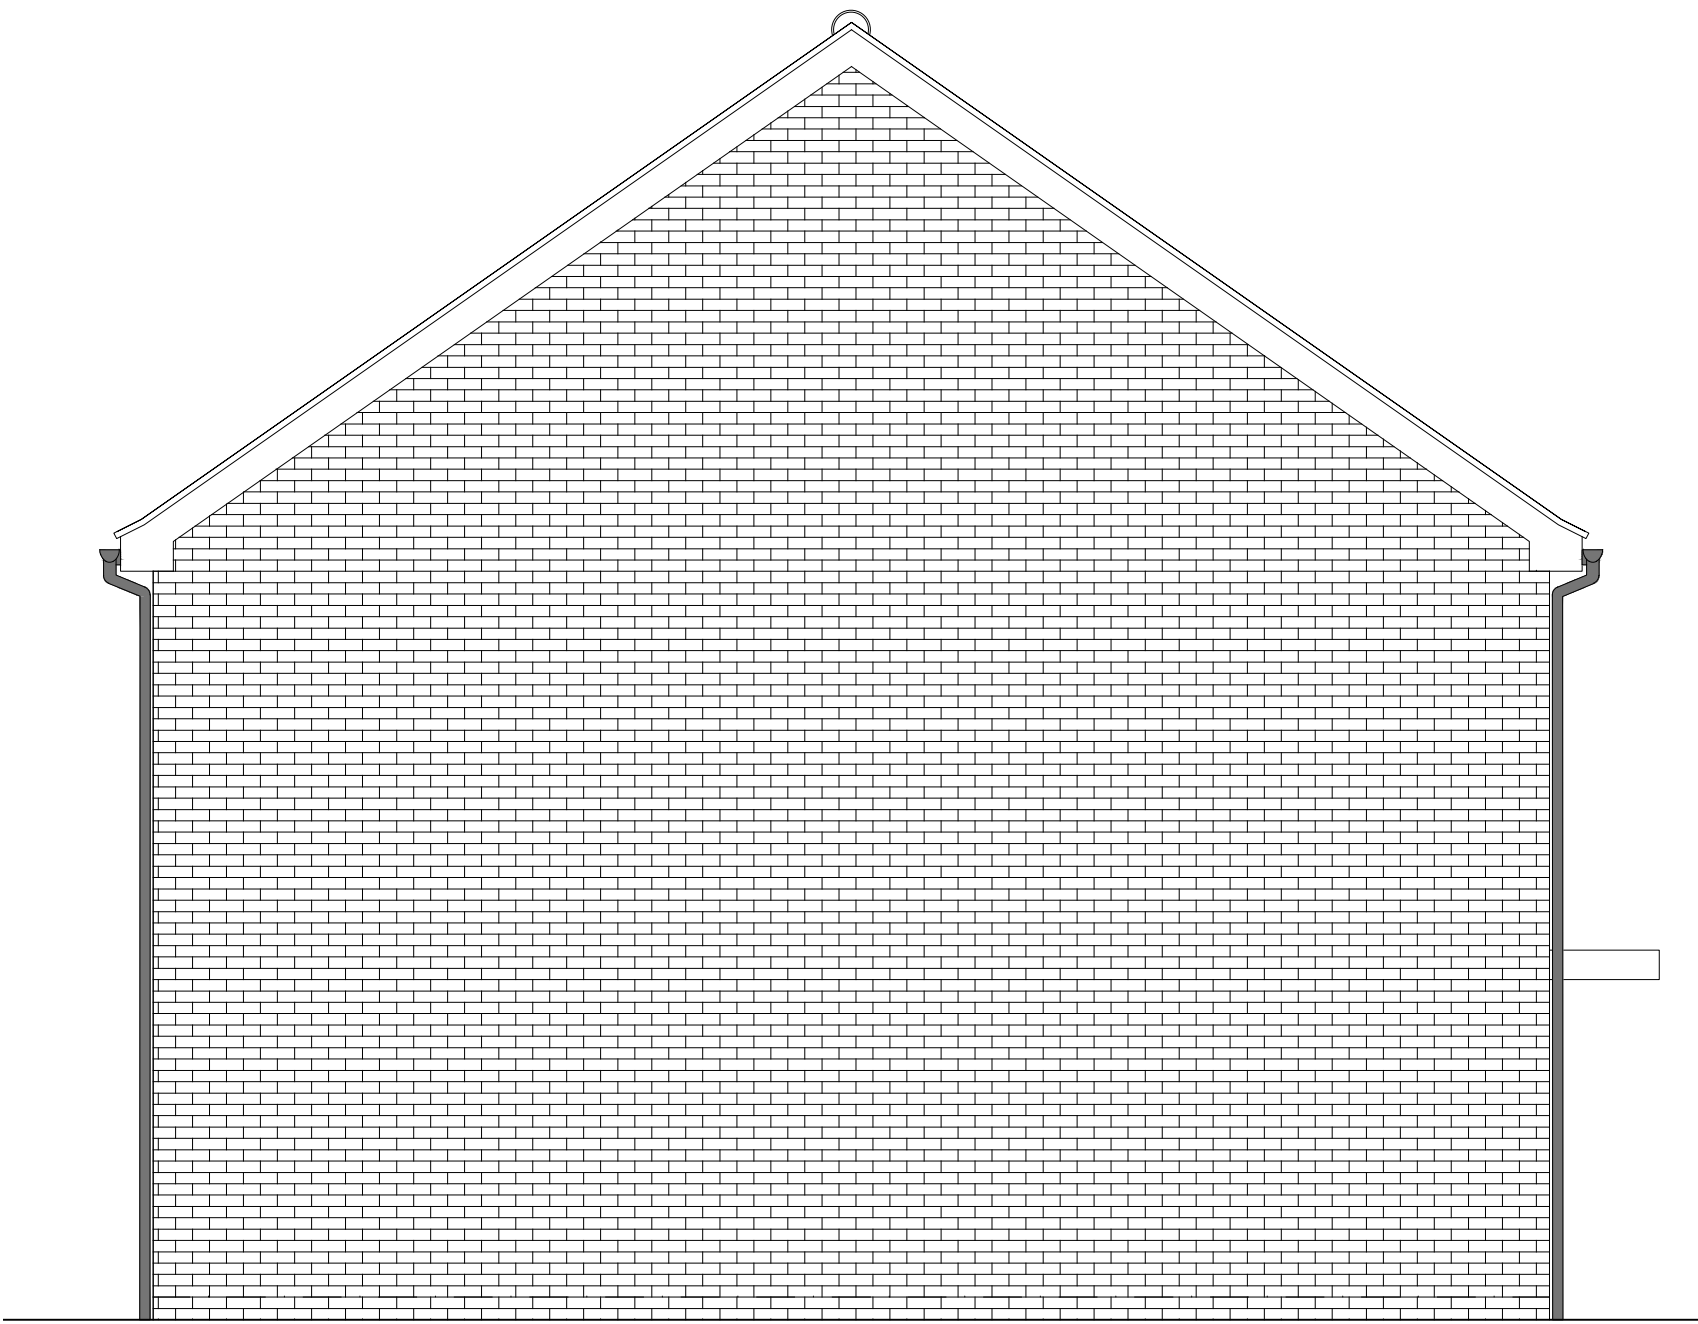


SIDE ELEVATION 1

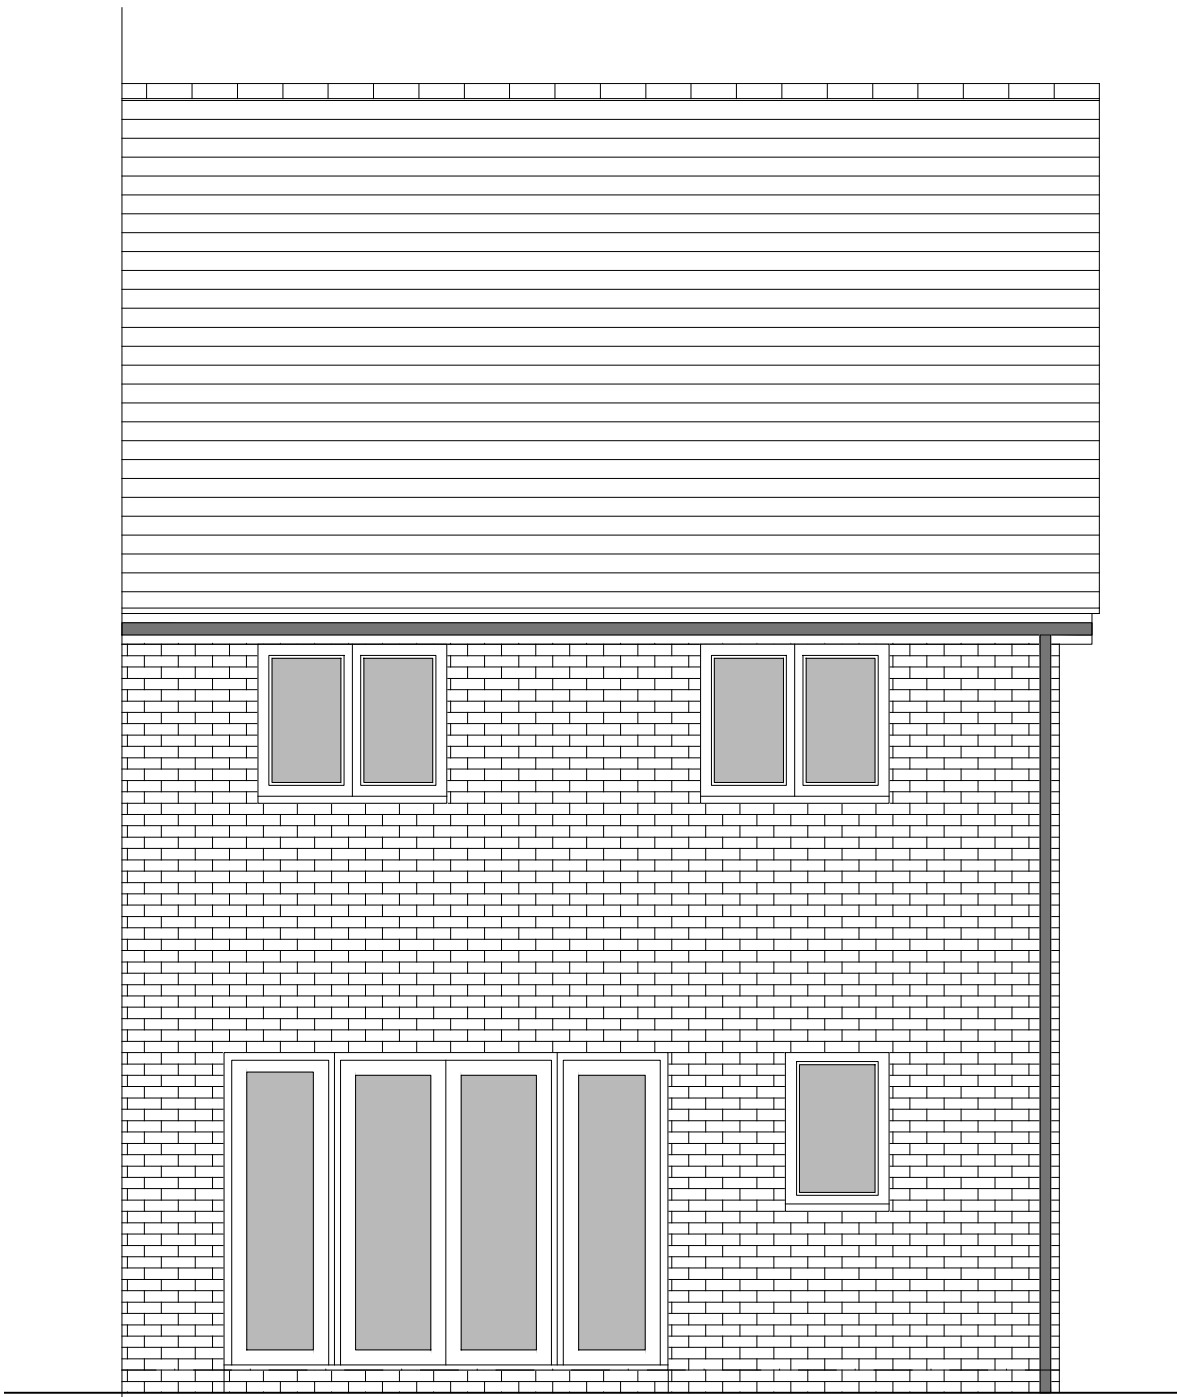


REAR ELEVATION

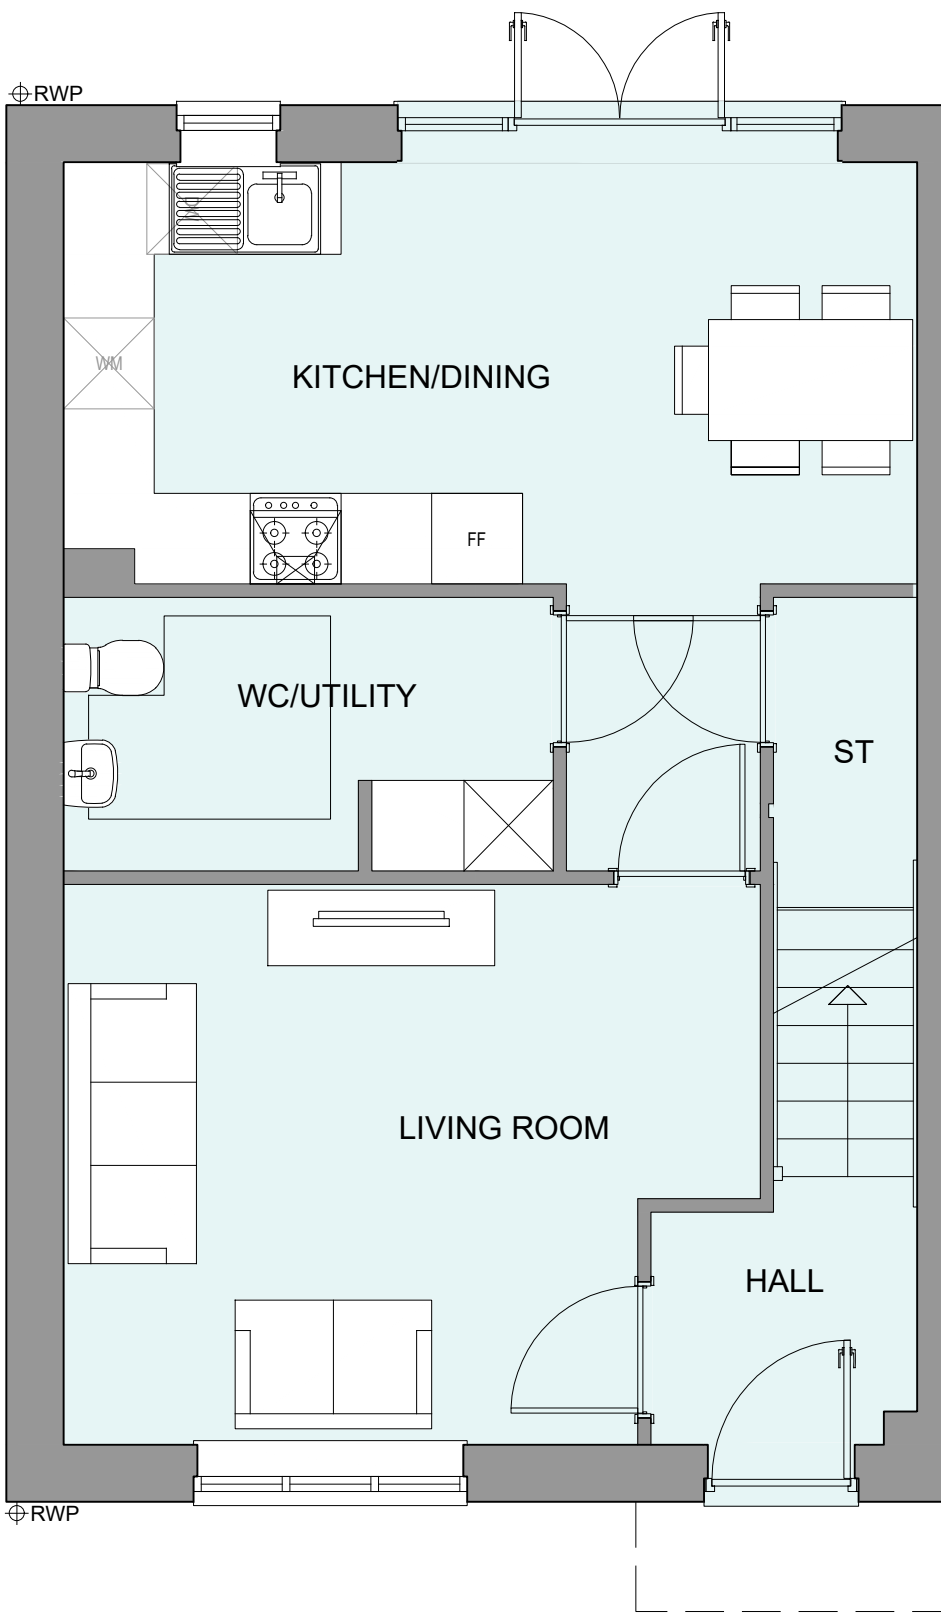

GROUND FLOOR PLAN

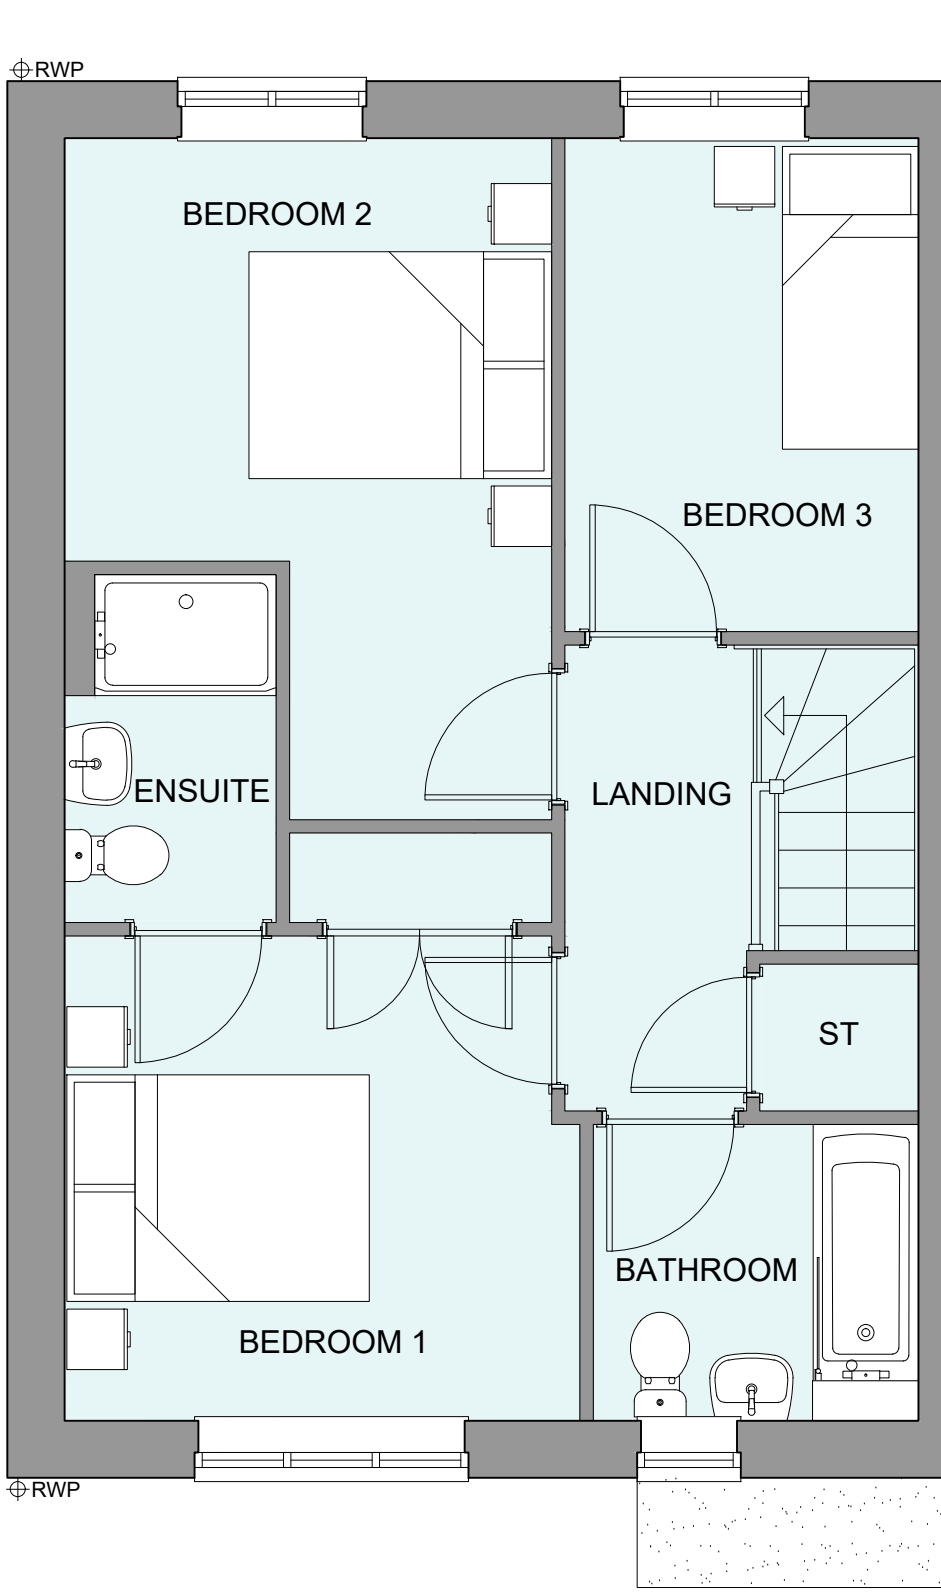

FIRST FLOOR PLAN

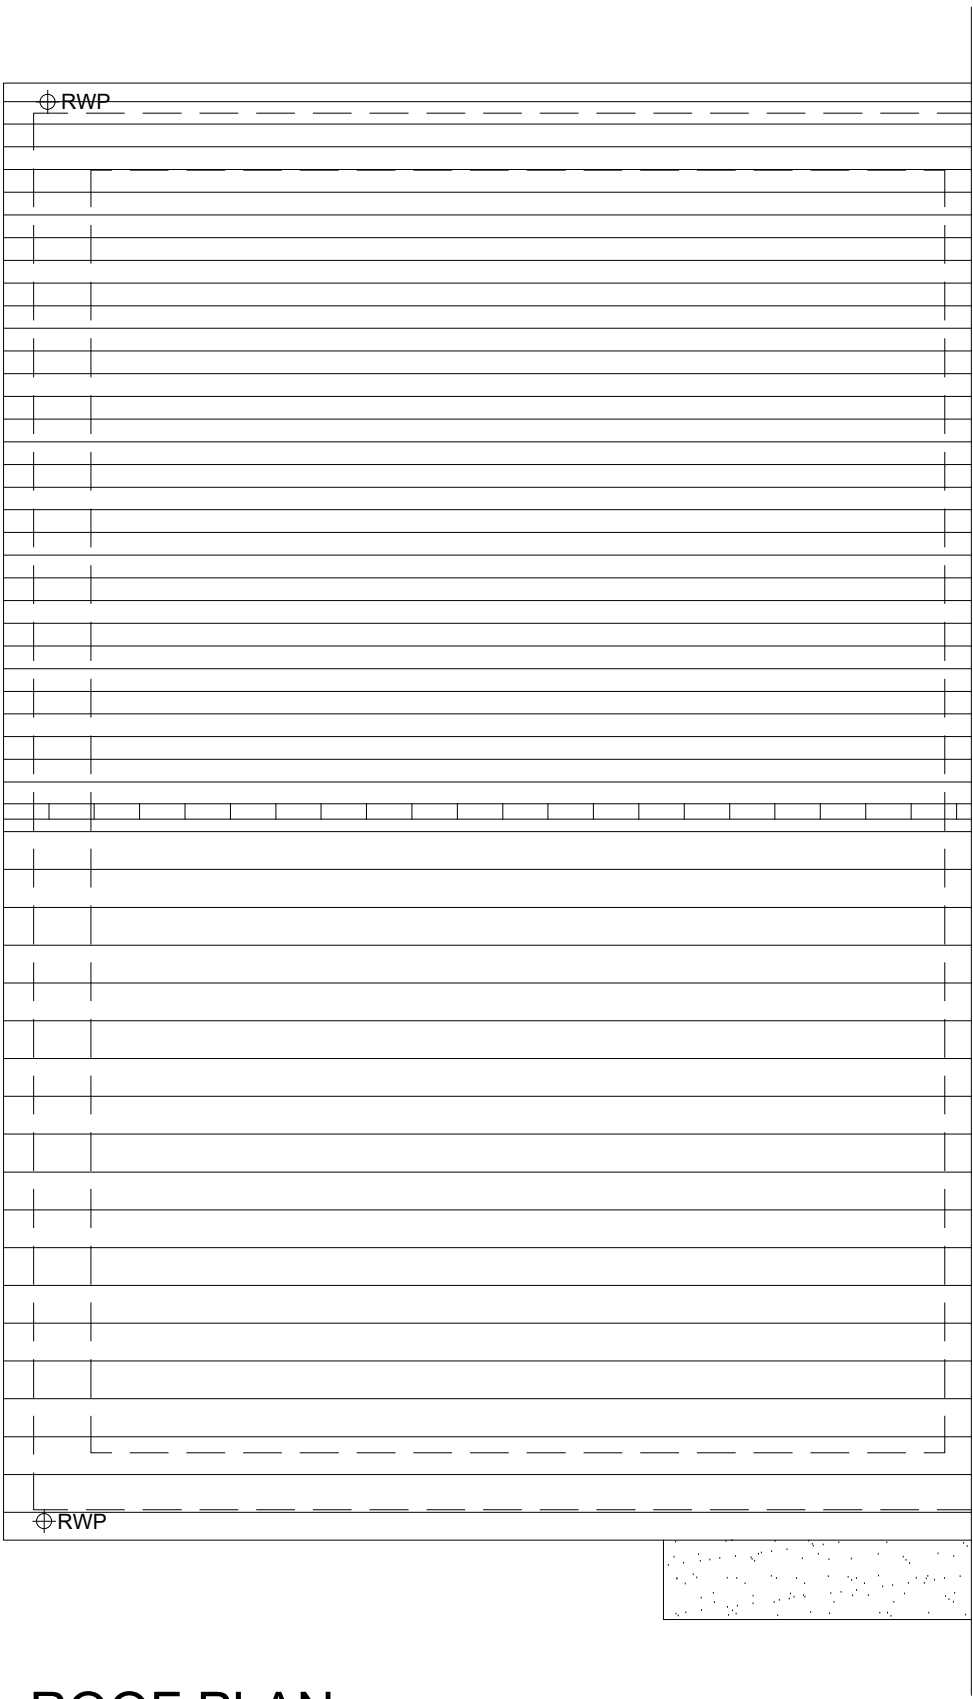

ROOF PLAN

HOUSETYPE VARIATIONS			
PLOT NUMBERS:	AS DRAWN	-	182, 266, 269
	HANDED	-	183, 268, 271
MATERIALS:	WALLS	-	BRICK
	WALLS (TREATMENT)	-	
	FENESTRATION	-	UPVC
	OBSCURER WINDOWS	-	BATHROOMS & ENSUITES
	EXTERNAL DOORS	-	UPVC
	OBSCURER DOORS	-	
	ROOF	-	TILE
WINDOW OMISSION*:	PLOT(S)	-	N/A
	AREA OF UNIT (GIA):	95.7sqm	1031sqft
B. REGS PART M:	M4(2)		
NDSS COMPLIANT:	YES		
CHARACTER AREA:	RUNWAY PARK		



Rev	Date	Amendment	Initials
Project: PHASE 4 THE LANDINGS FORD, WEST SUSSEX			
Client: VISTRY SOUTH EAST			
Drawing: PROPOSED HOUSETYPE PLANS & ELEVATIONS HT - "351" VARIANT "V2"			
Drawing no: 22.1706.4501		Rev: -	
Scale@A1:	1:50	Date:	AUG 24
Drawn:	JC	Checked:	CH

finc

61-63 New London Road | Chelmsford | Essex | CM2 0ND
T: +44 (0)1245 933888
W: www.fincarchitects.com
E: company@fincarchitects.com

Disclaimers:
© Finc Architects Limited holds the copyright to all the information contained within this document and their written consent must be obtained before copying or using the data other than for the purpose it was originally supplied.
All dimensions and measurements to be checked on site.
Do not scale from this drawing. This drawing is to be printed in colour.