



HOUSETYPE VARIATIONS		
PLOT NUMBERS:	AS DRAWN	- 109
	HANDED	- 91, 106
MATERIALS:	WALLS	- BRICK
	WALLS (TREATMENT)	- RENDER
	FENESTRATION	- UPVC
	OBSCURE WINDOWS	- BATHROOMS
	EXTERNAL DOORS	- UPVC
	OBSCURE DOORS	-
	ROOF	- TILE
	GUTTERING & DOWNPIPES	- UPVC
	FASCIA & SOFFITS	- UPVC
WINDOW OMISSION*:	PLOT(S)	- N/A
AREA OF UNIT (GIA):	74.1sqm	797sqft
B. REGS PART M:	M4(3)	
NDSS COMPLIANT:	YES	
CHARACTER AREA:	RYEBANK PARK	




FRONT ELEVATION

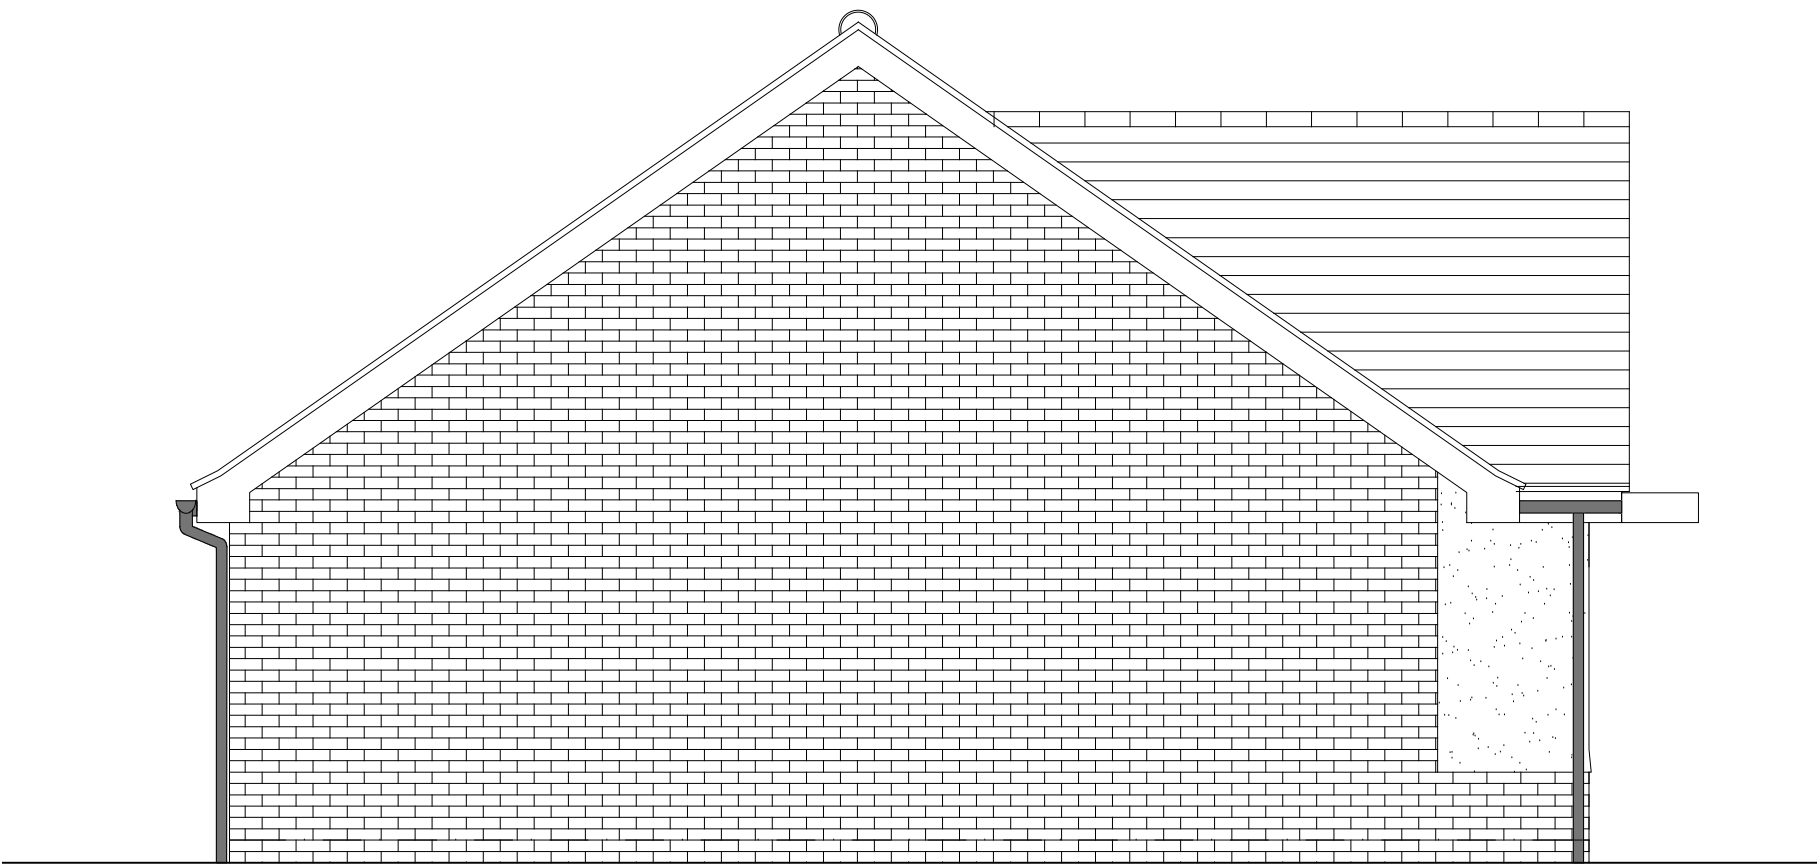

SIDE ELEVATION

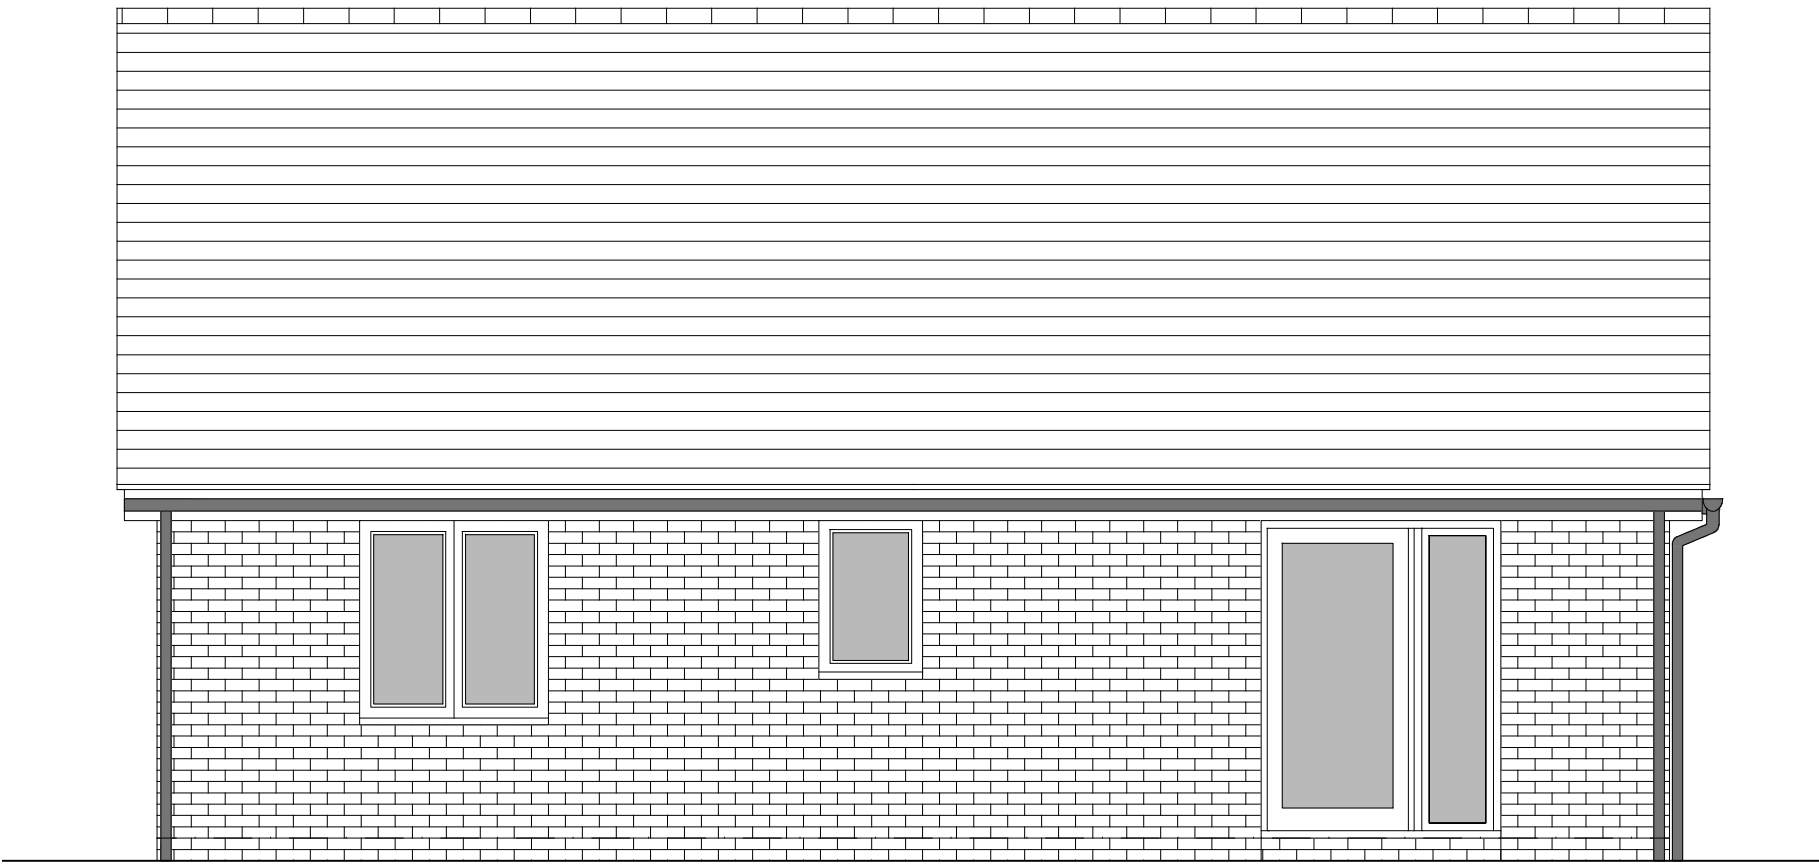

REAR ELEVATION

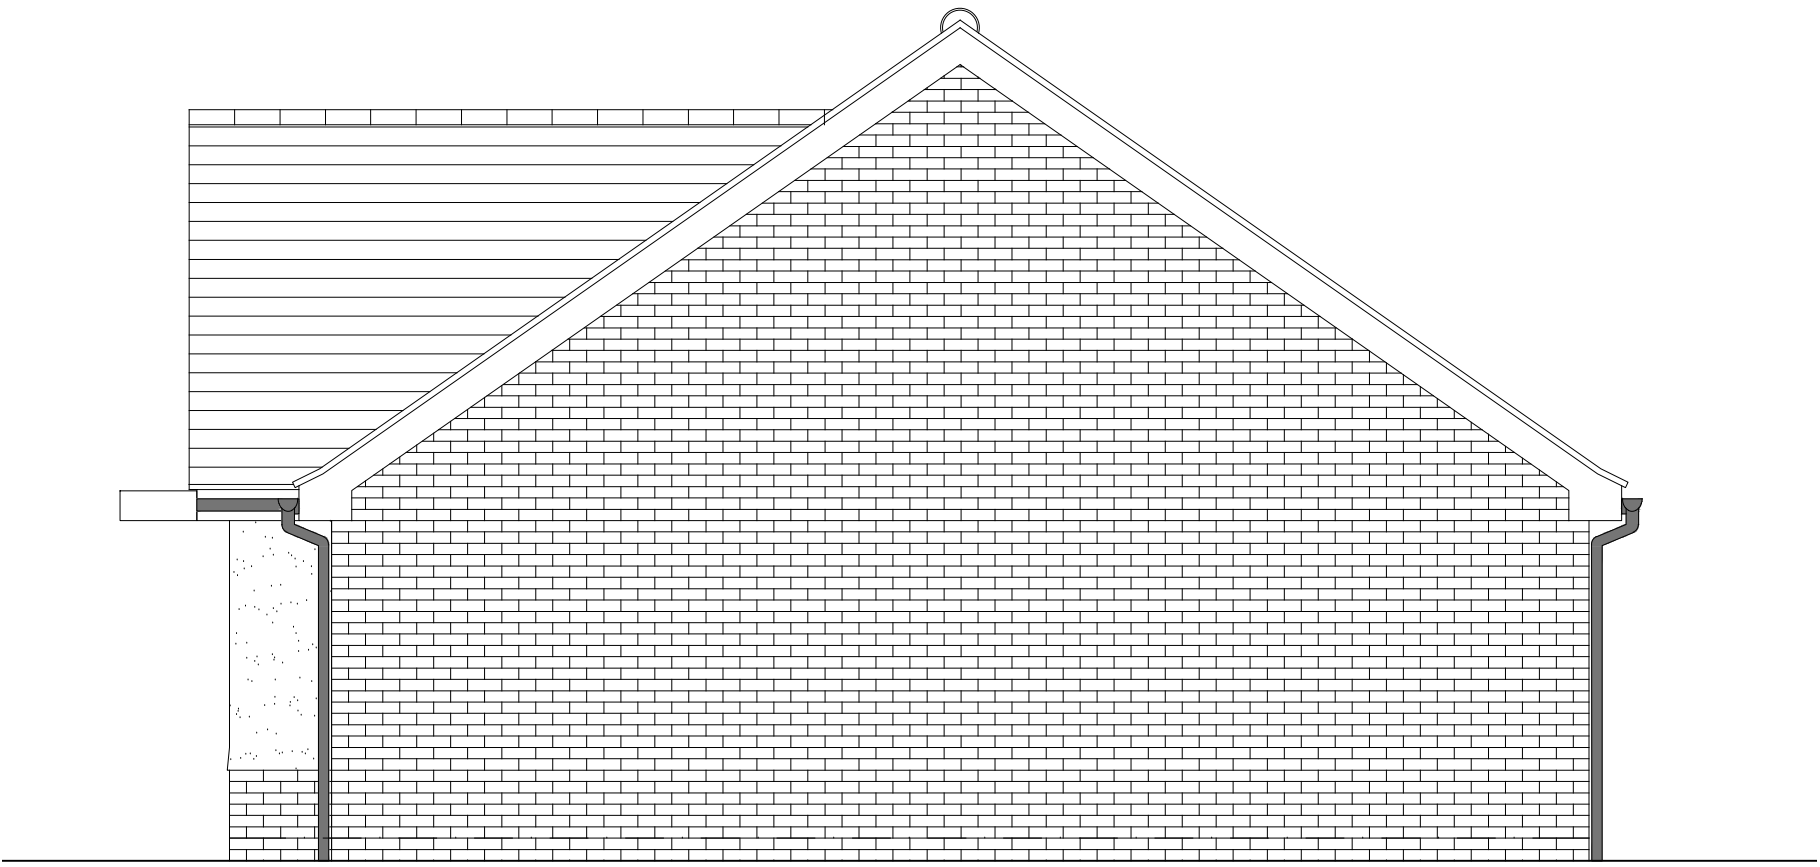

SIDE ELEVATION

Rev	Date	Amendment	Initials
Project: PHASE 4 THE LANDINGS FORD, WEST SUSSEX			
Client: VISTRY SOUTH EAST			
Drawing: PROPOSED HOUSETYPE ELEVATIONS HT - "234" VARIANT "V2"			
Drawing no: 22.1706.4303		Rev:	-
Scale@A1: 1:50	Date: AUG 24	Drawn: JC	Checked: CH