






SIDE ELEVATION 1

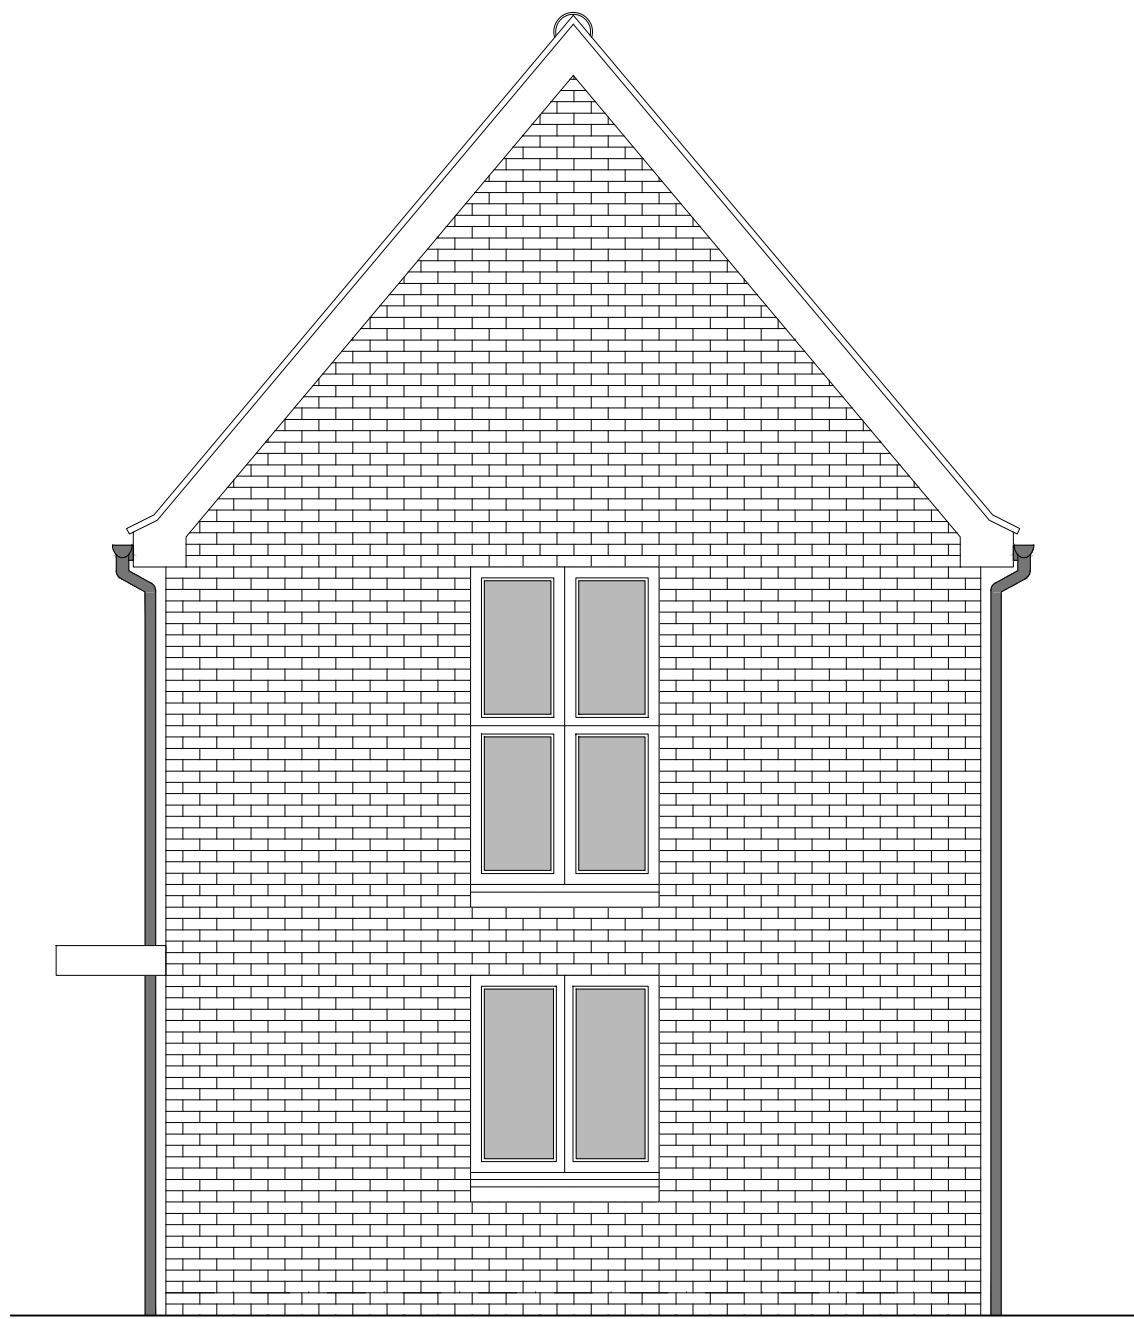


FRONT ELEVATION

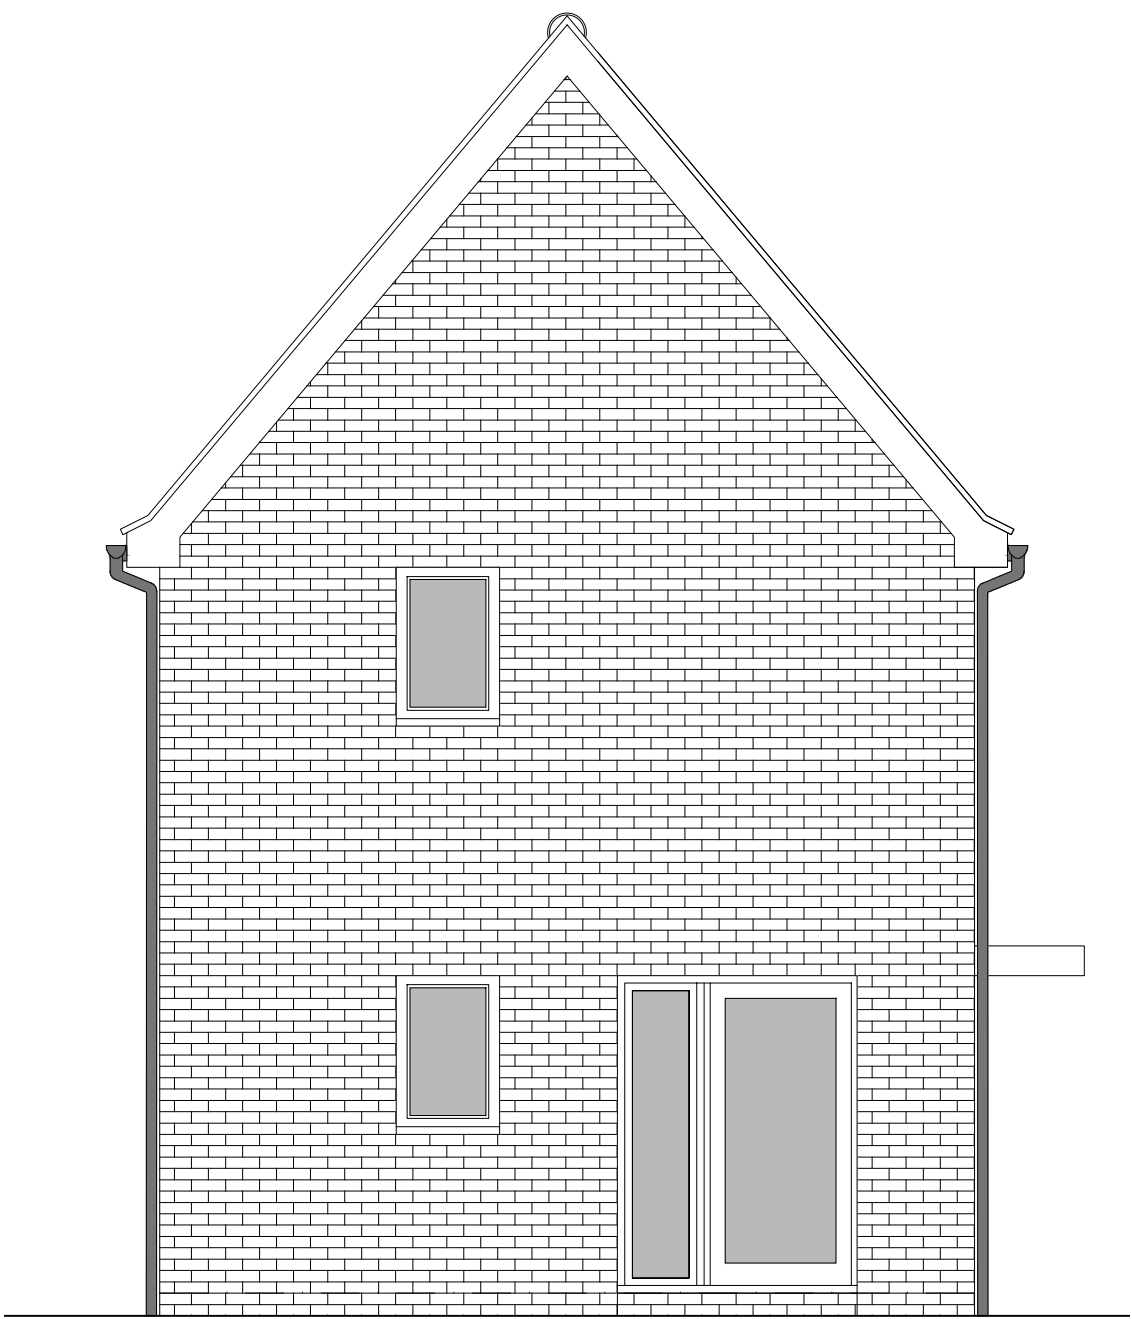


SIDE ELEVATION 2

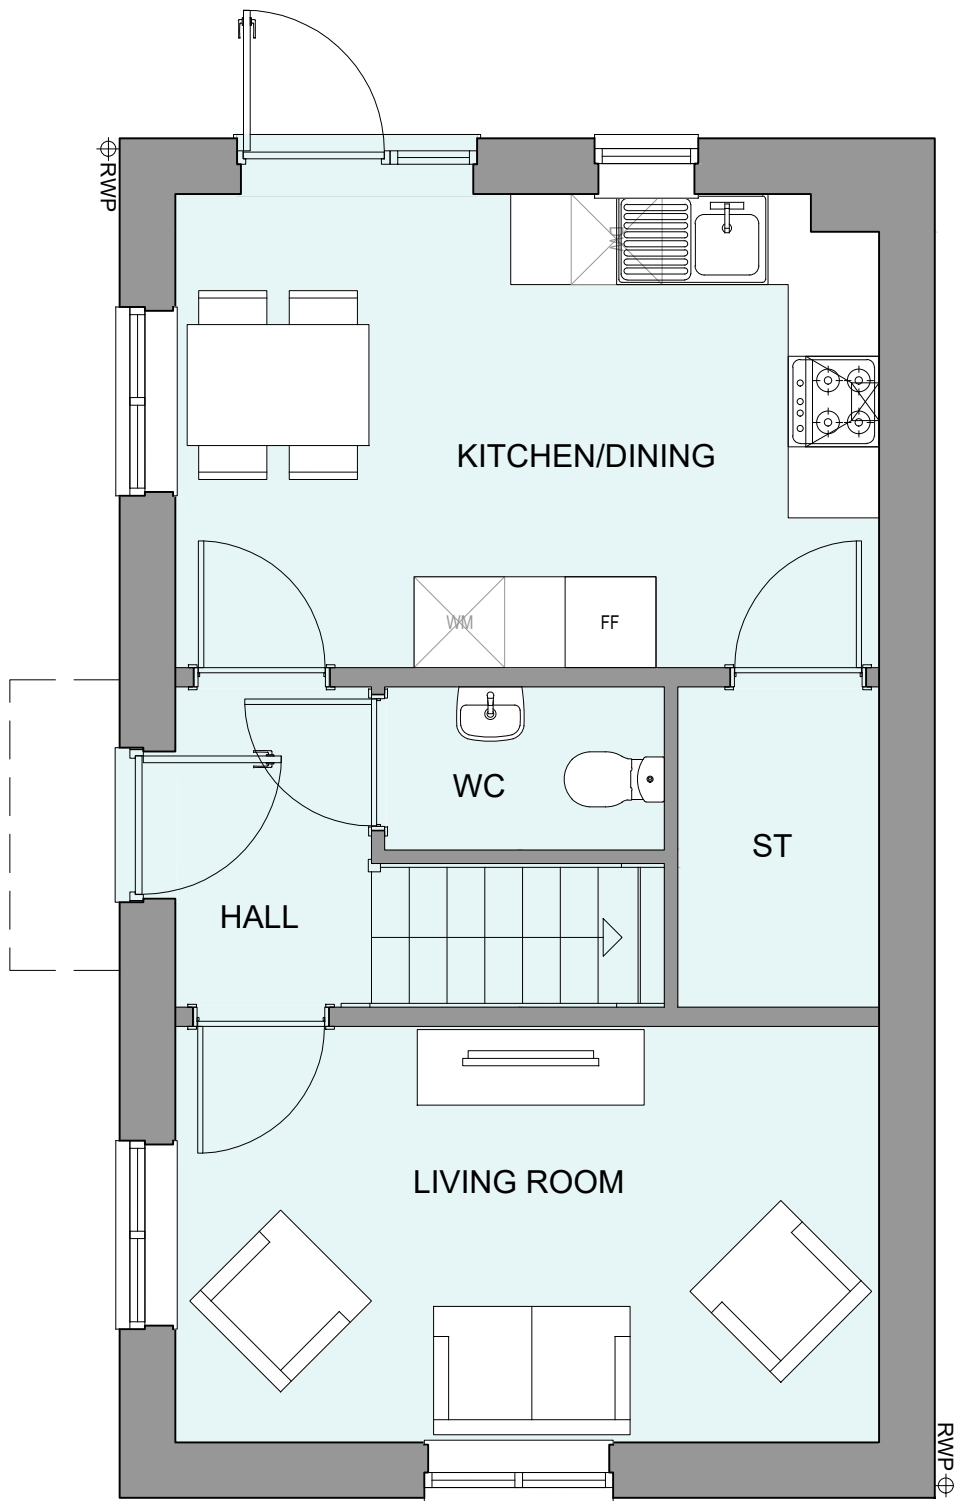

GROUND FLOOR PLAN

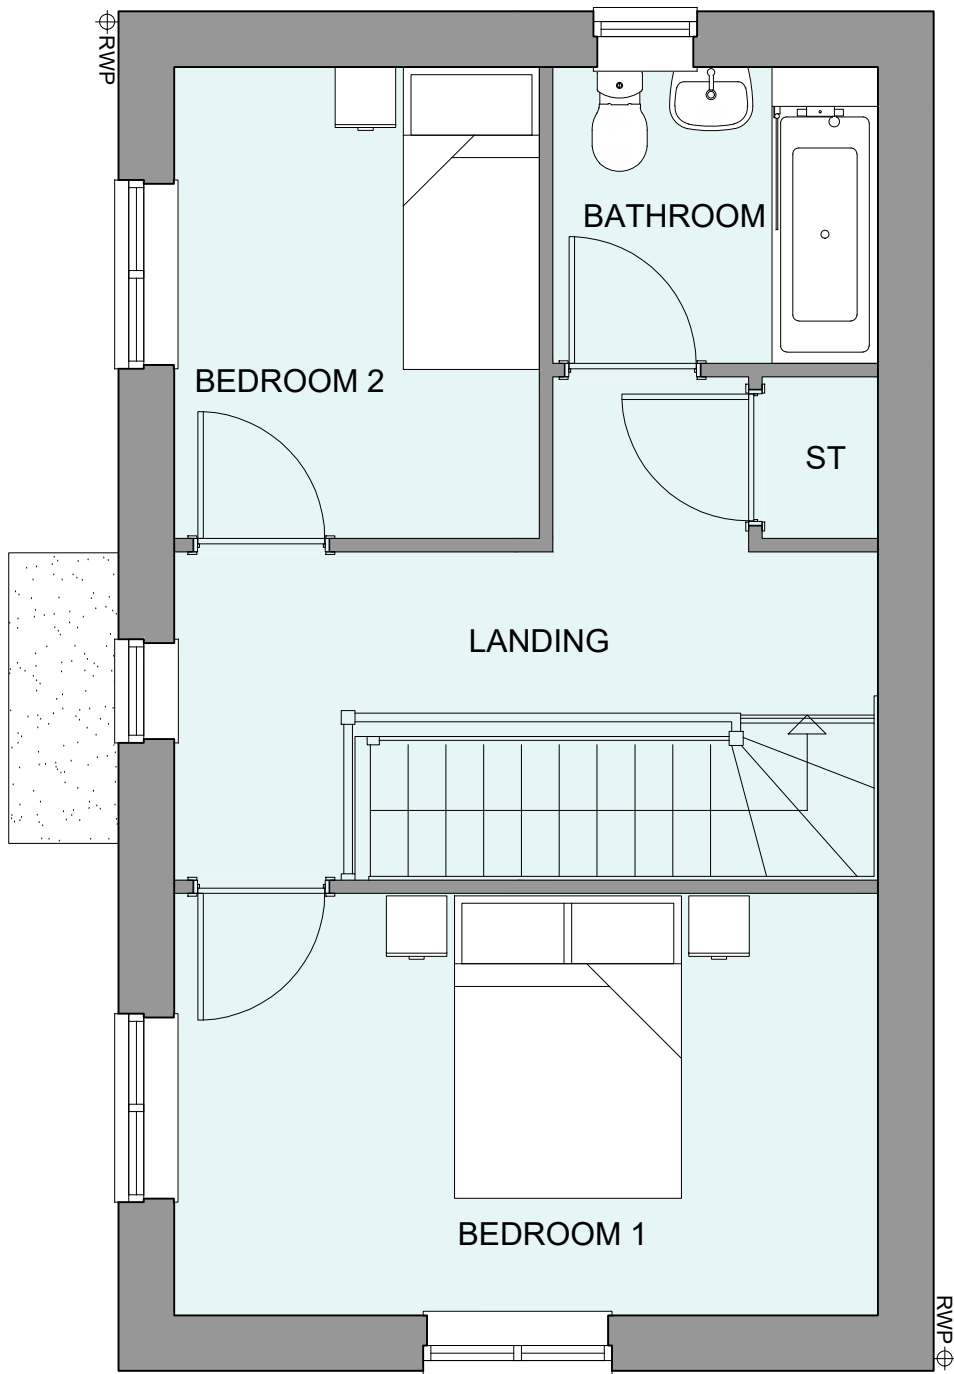

FIRST FLOOR PLAN

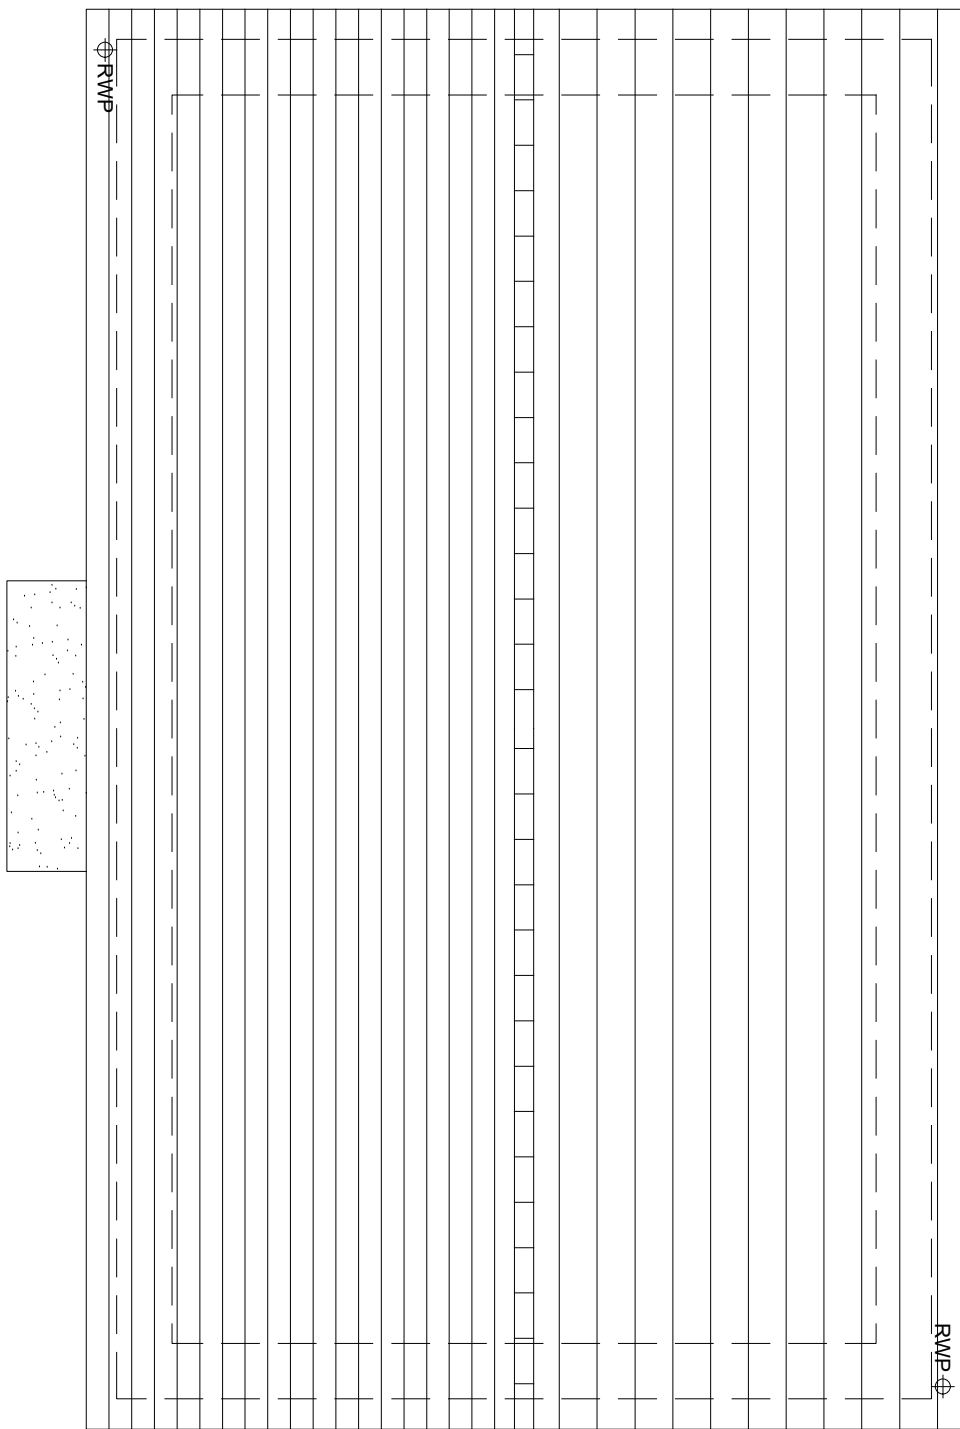

ROOF PLAN

HOUSETYPE VARIATIONS		
PLOT NUMBERS:	AS DRAWN	- 327
	HANDED	- 336, 350
MATERIALS:	WALLS	- BRICK
	WALLS (TREATMENT)	-
	FENESTRATION	- UPVC
	OBSCURER WINDOWS	- BATHROOMS
	EXTERNAL DOORS	- UPVC
	OBSCURER DOORS	-
	ROOF	- TILE
	GUTTERING & DOWNPIPES	- UPVC
	FASCIA & SOFFITS	- UPVC
WINDOW OMISSION*:	PLOT(S)	- N/A
AREA OF UNIT (GIA):	76.8sqm	827sqft
B. REGS PART M:	M4(2)	
NDSS COMPLIANT:	YES	
CHARACTER AREA:	RUNWAY PARK	

A		22/08/24	Side window frame updated and rwp positions adjusted		JC
Rev	Date	Amendment			Initials
Project:					
PHASE 4 THE LANDINGS					
FORD, WEST SUSSEX					
Client:					
VISTRY SOUTH EAST					
Drawing:					
PROPOSED HOUSETYPE PLANS & ELEVATIONS					
HT - "236" VARIANT "V2"					
Drawing no:		22.1706.4351			Rev:
					A
Scale@A1: 1:50		Date:	AUG 24	Drawn:	JC
				Checked:	CH