



PHASE 4 THE LANDINGS, FORD, WEST SUSSEX


PROPOSED HOUSETYPE PLANS & ELEVATIONS - HT "352" VARIANT "V5"

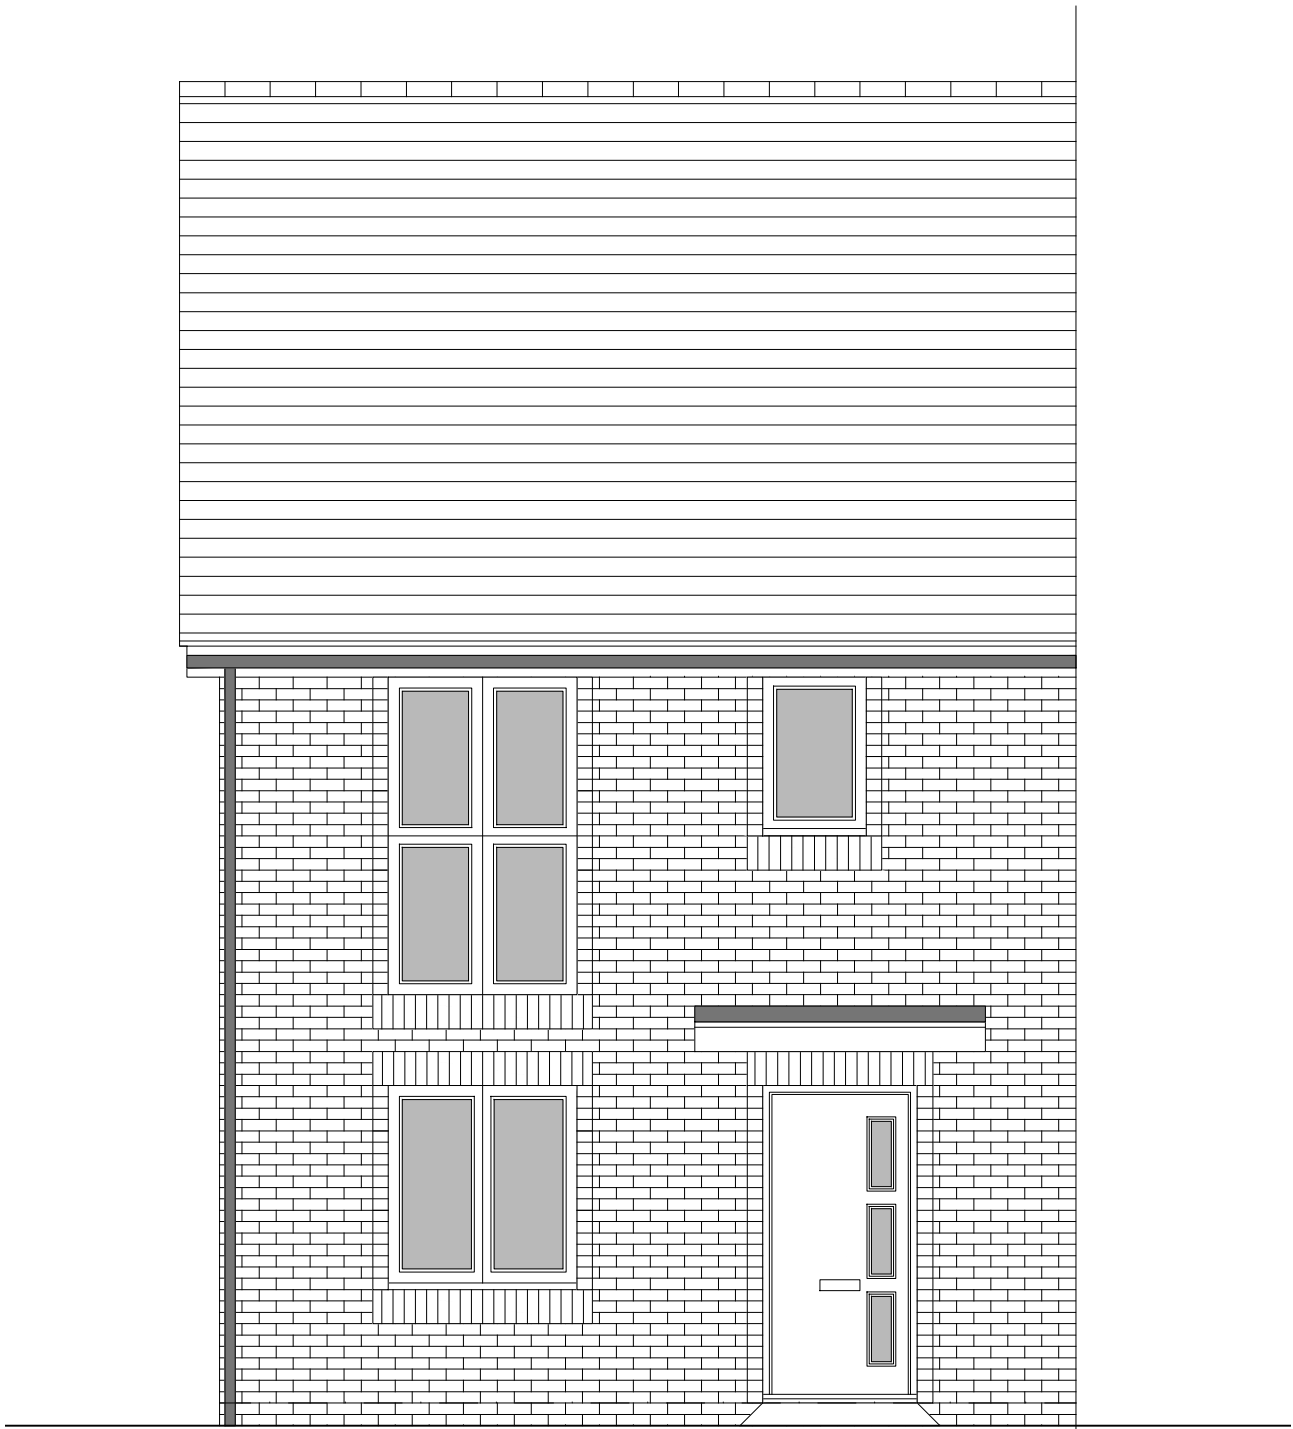


FRONT ELEVATION

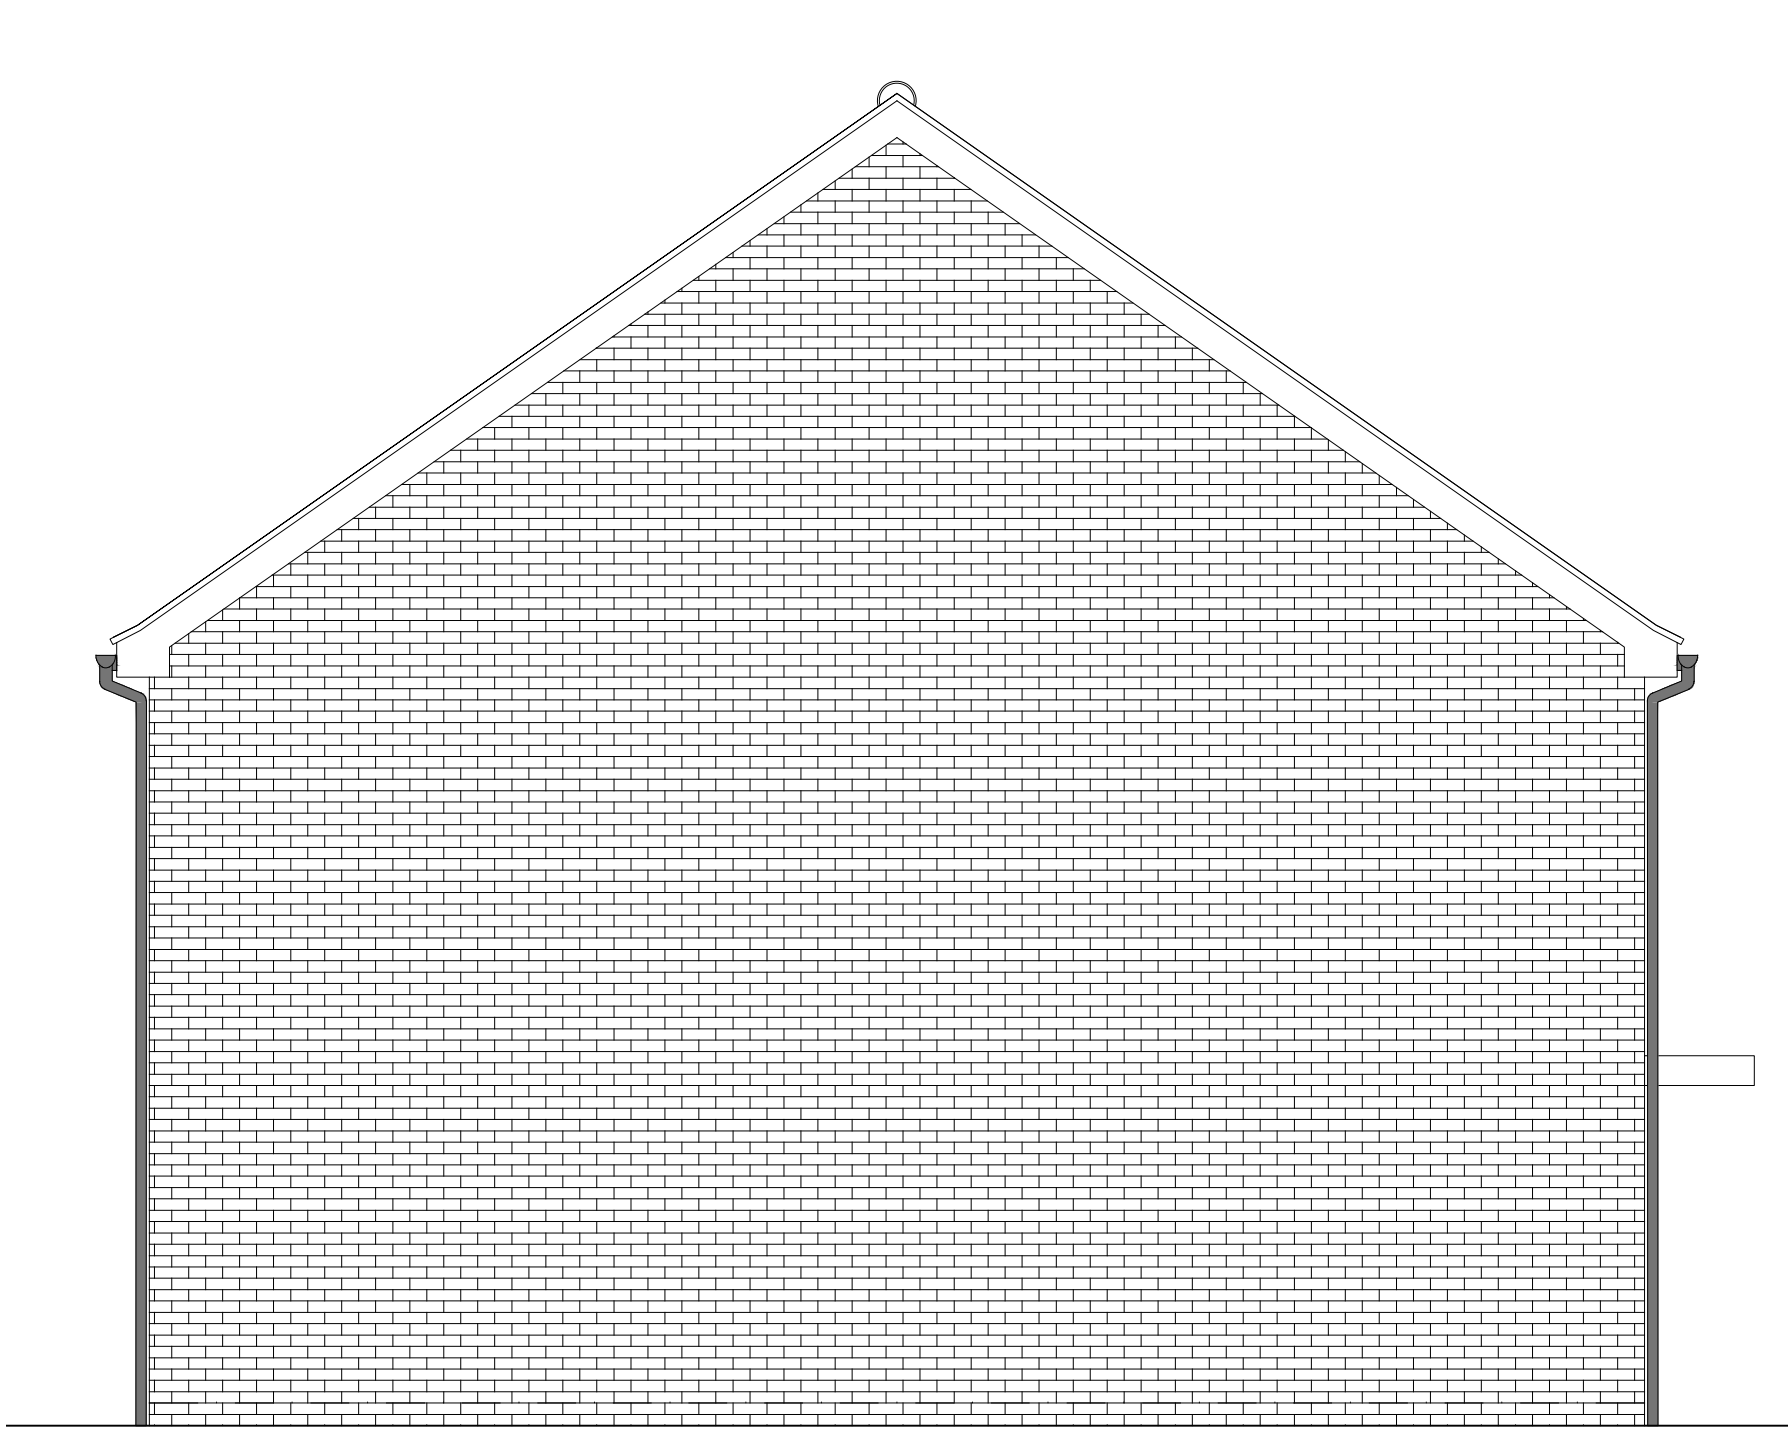


SIDE ELEVATION 1

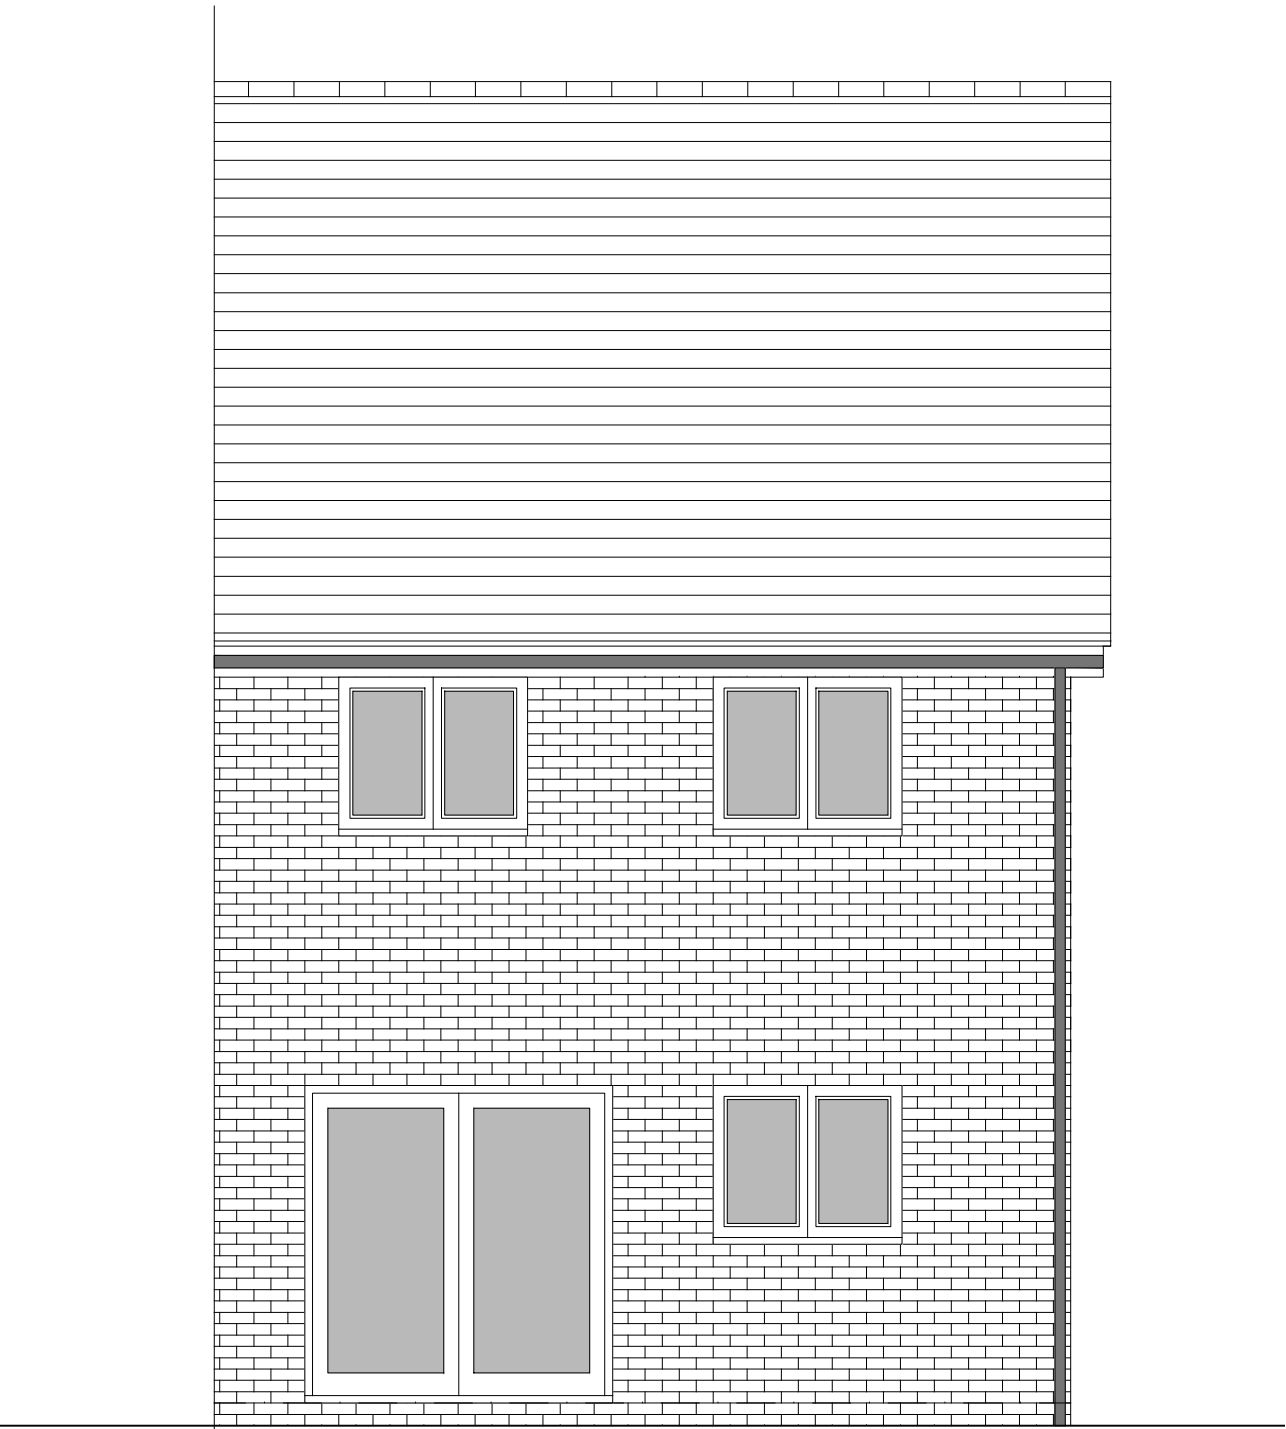


REAR ELEVATION

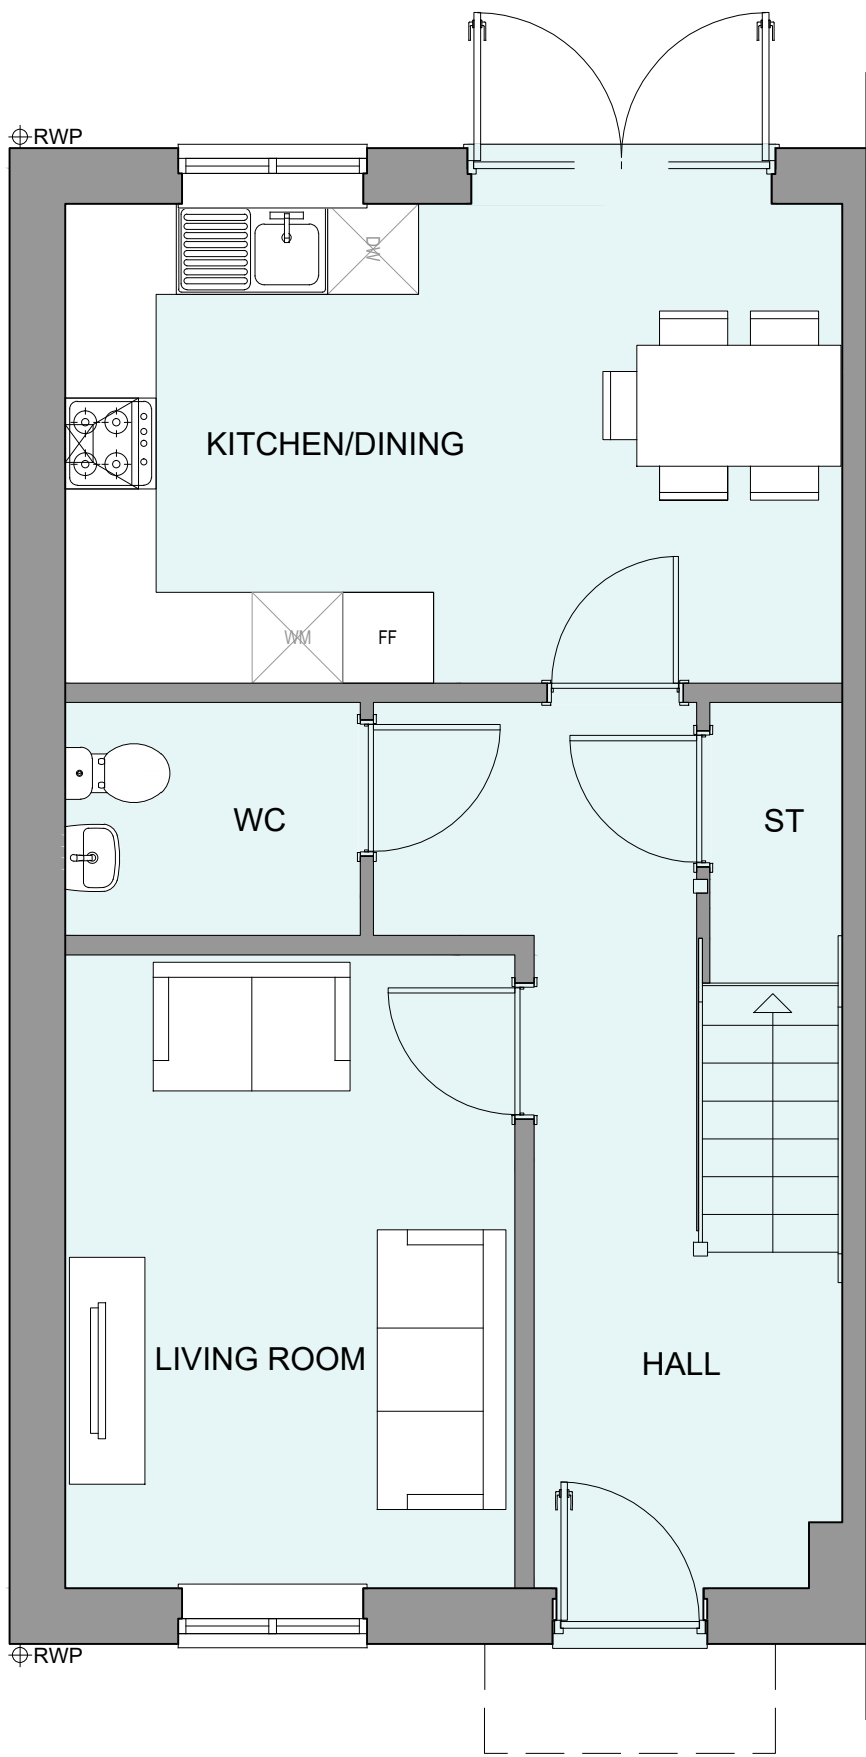

GROUND FLOOR PLAN

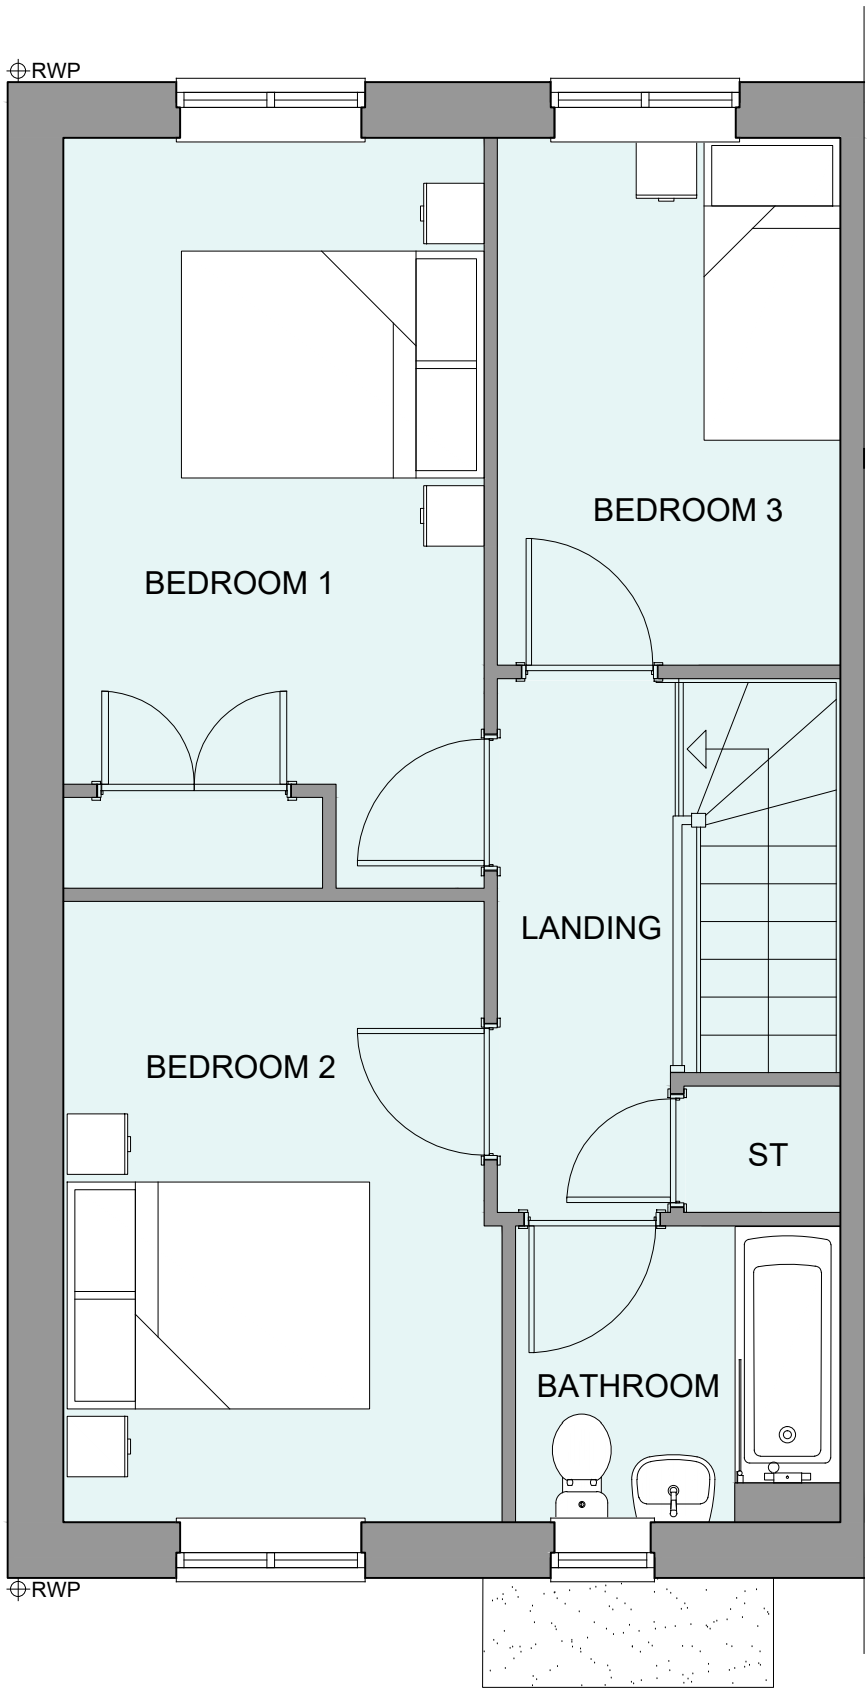

FIRST FLOOR PLAN

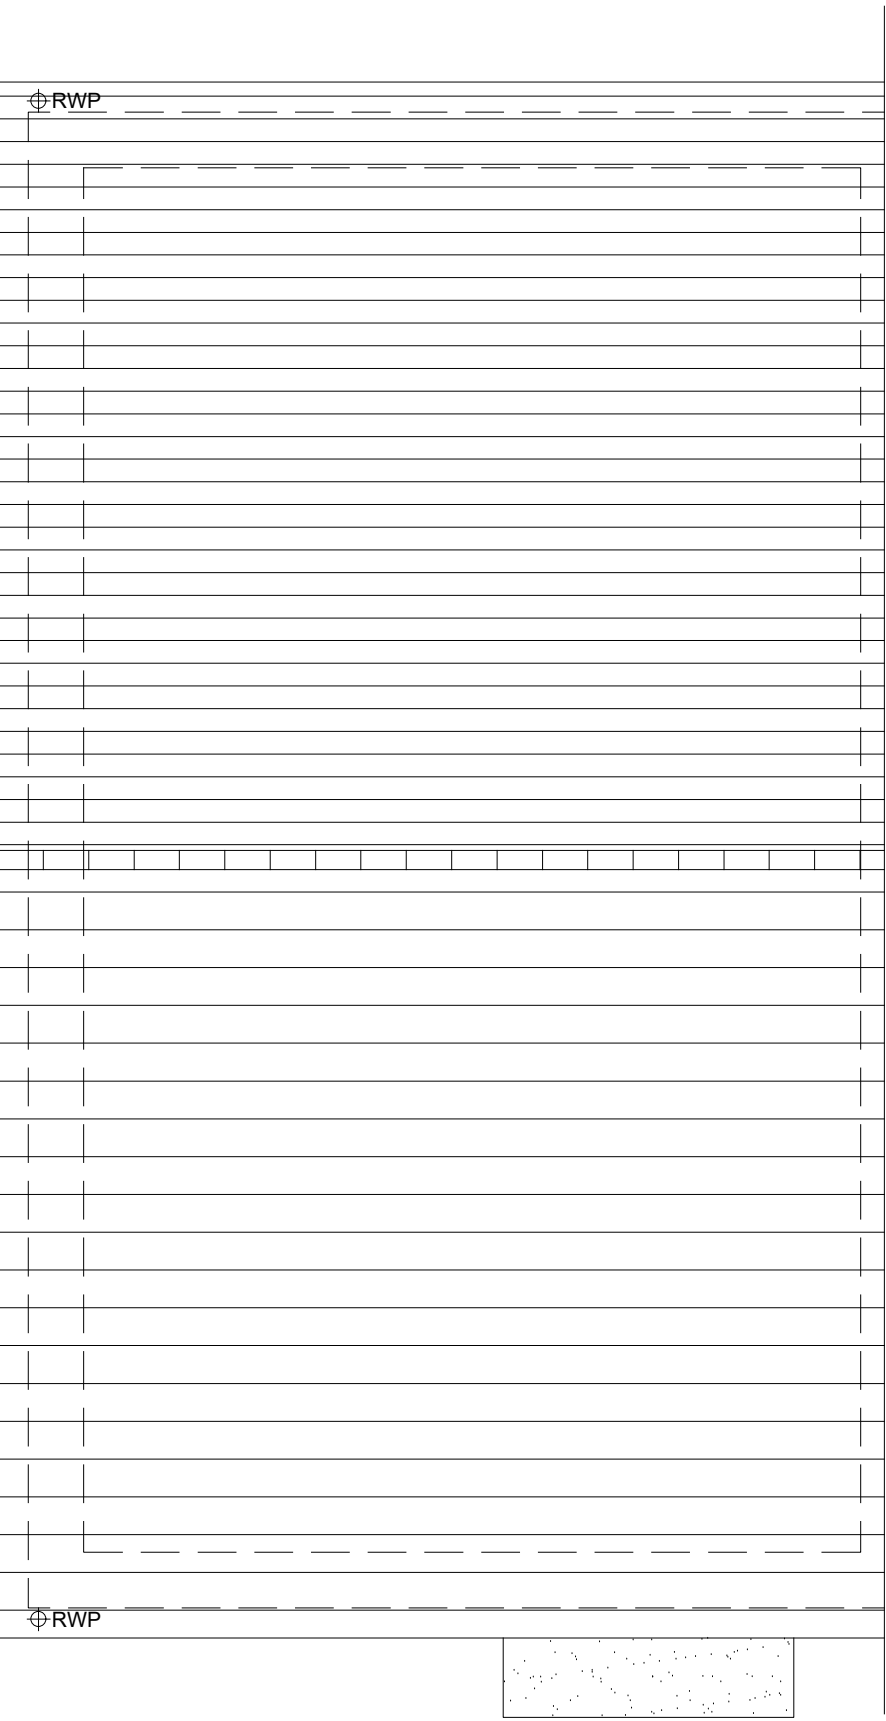

ROOF PLAN

HOUSETYPE VARIATIONS		
PLOT NUMBERS:	AS DRAWN	- 57, 59, 65, 96, 99, 112, 115, 117
	HANDED	- 55, 58, 63, 66, 95, 114, 116, 117
MATERIALS:	WALLS	- BRICK
	WALLS (TREATMENT)	-
	FENESTRATION	- UPVC
	OBSCURE WINDOWS	- BATHROOMS
	EXTERNAL DOORS	- UPVC
	OBSCURE DOORS	-
	ROOF	- TILE
	GUTTERING & DOWNPIPES	- UPVC
	FASCIA & SOFFITS	- UPVC
WINDOW OMISSION*:	PLOT(S)	- N/A
AREA OF UNIT (GIA):	94.1sqm	1012sqft
B. REGS PART M:	M4(2)	
NDSS COMPLIANT:	YES	
CHARACTER AREA:	RYEBANK PARK	

Rev	Date	Amendment	Initials
Project: PHASE 4 THE LANDINGS FORD, WEST SUSSEX Client: VISTRY SOUTH EAST Drawing: PROPOSED HOUSETYPE PLANS & ELEVATIONS HT - "352" VARIANT "V5"			
Drawing no:			Rev:
22.1706.4155			-
Scale	A1: 1/50	Date:	AUG 24
Drawn:	JC	Checked:	CH