



PHASE 4 THE LANDINGS, FORD, WEST SUSSEX


PROPOSED HOUSETYPE PLANS & ELEVATIONS - HT "241" VARIANT "V1"

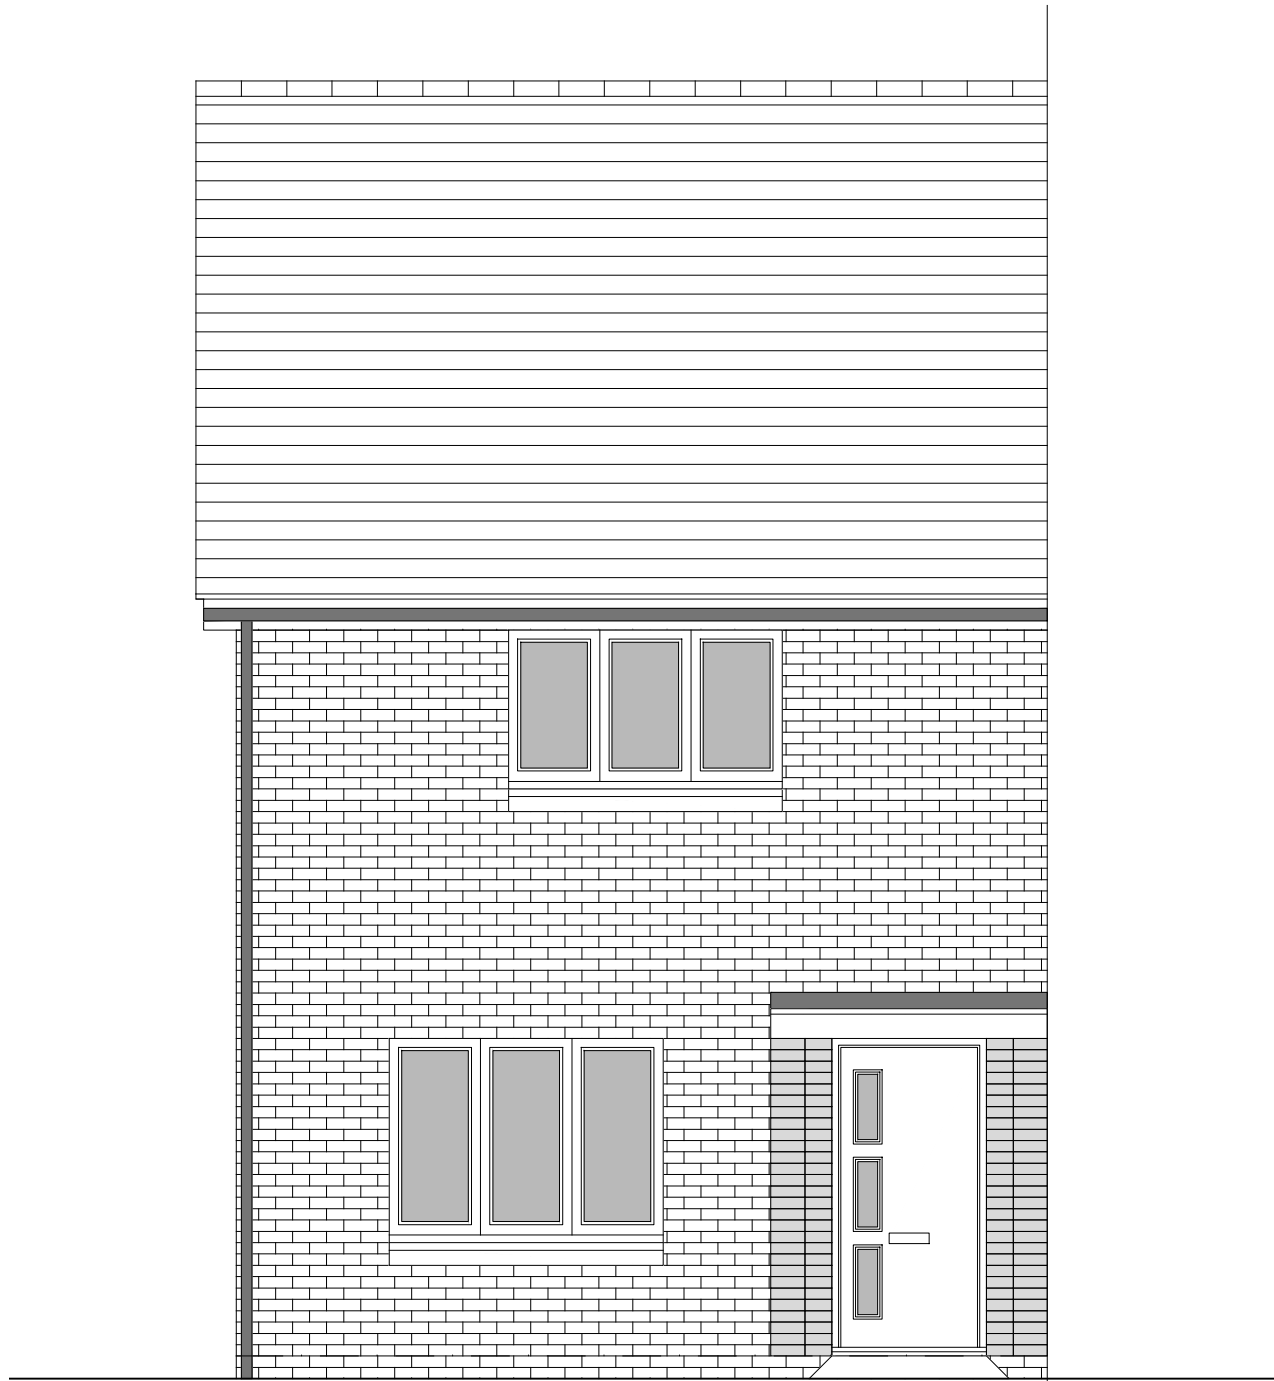


FRONT ELEVATION

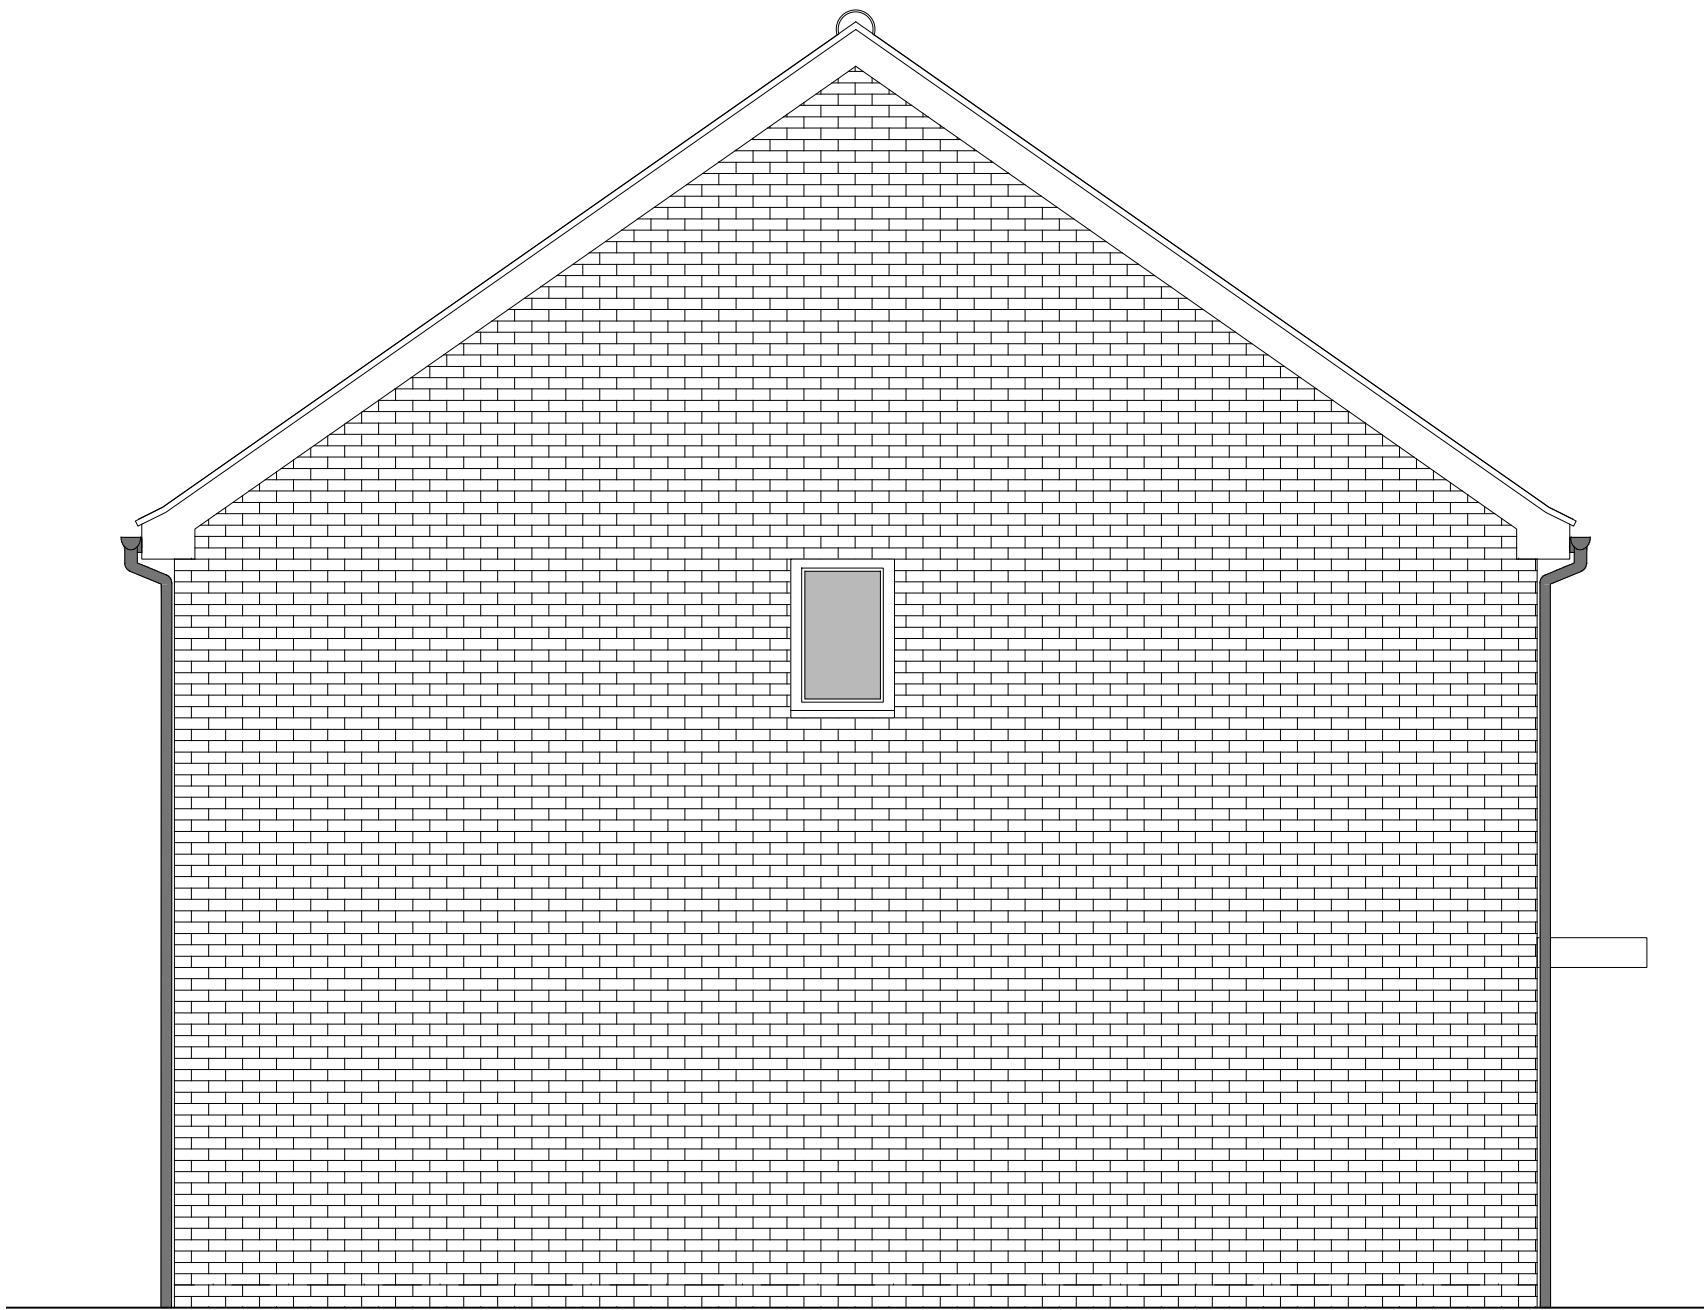


SIDE ELEVATION

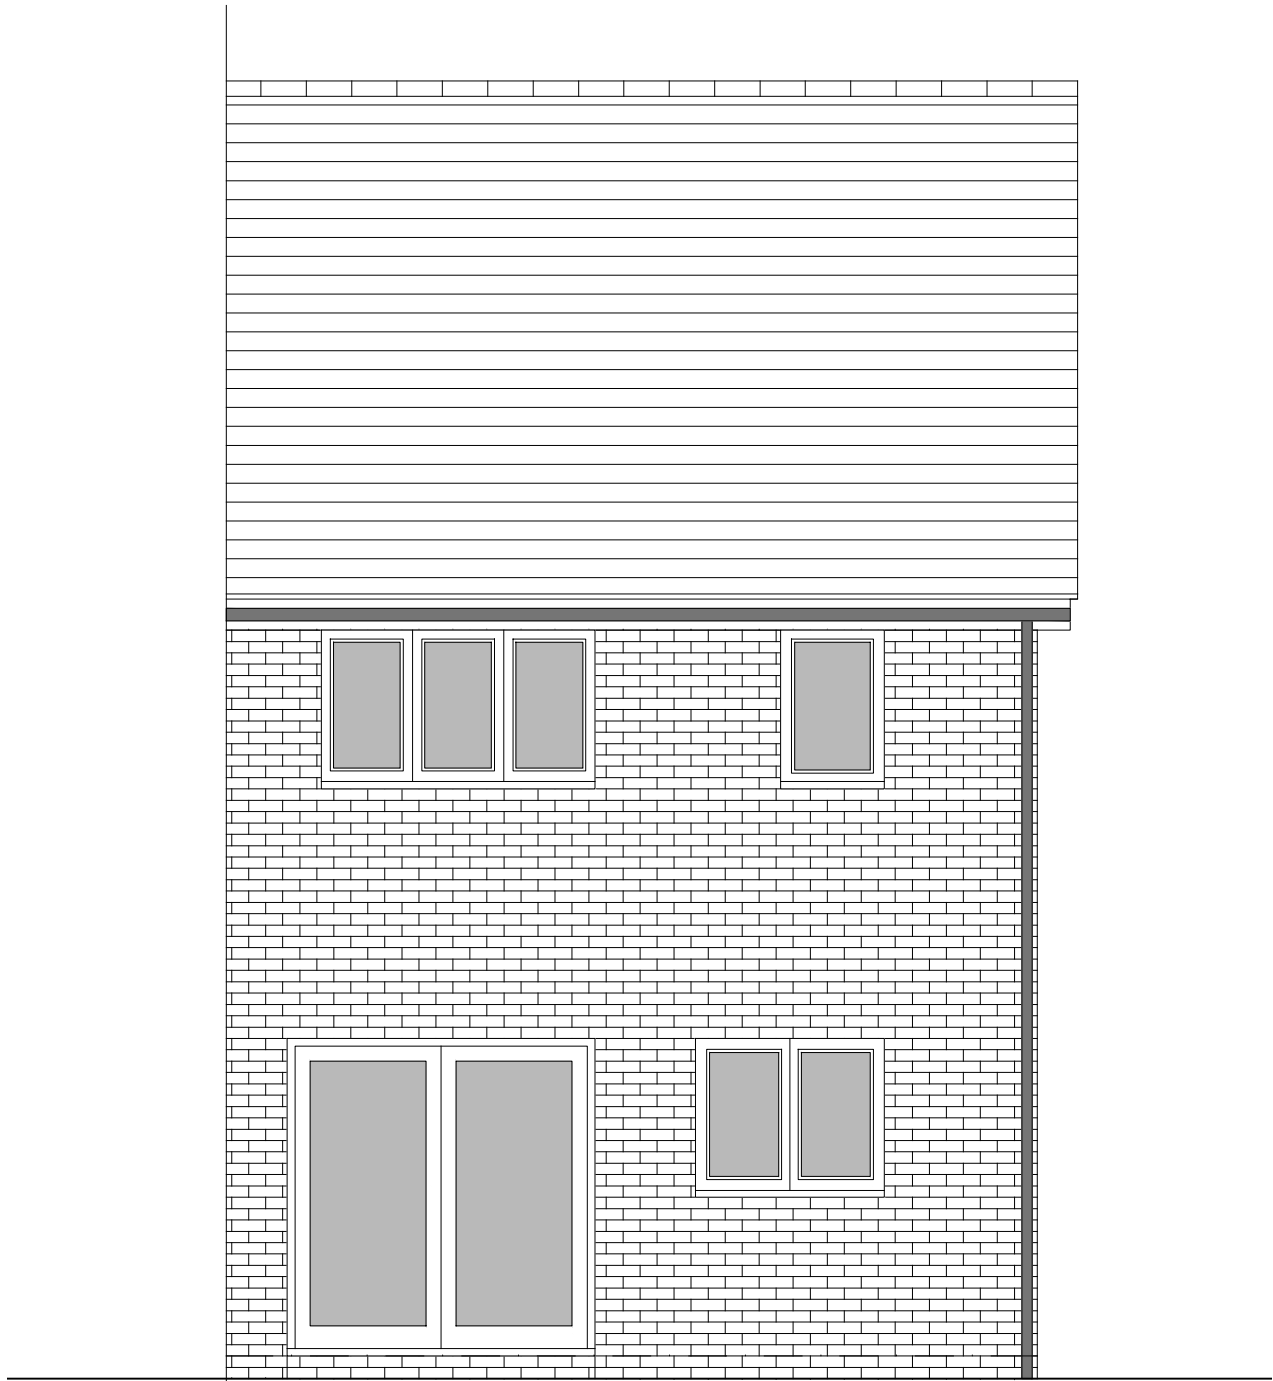


REAR ELEVATION

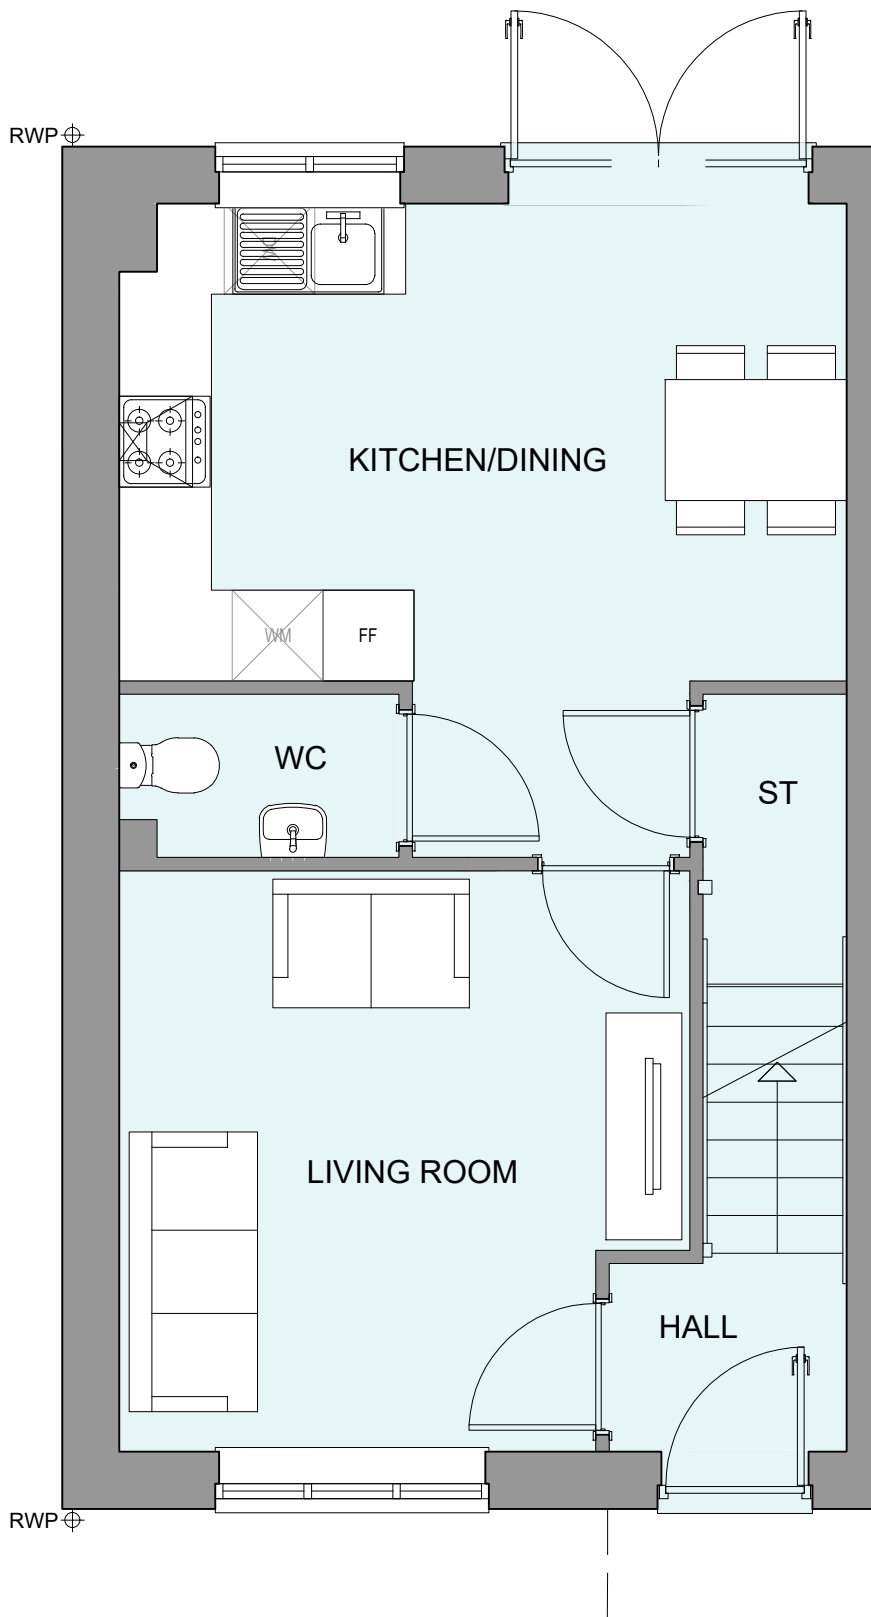

GROUND FLOOR PLAN

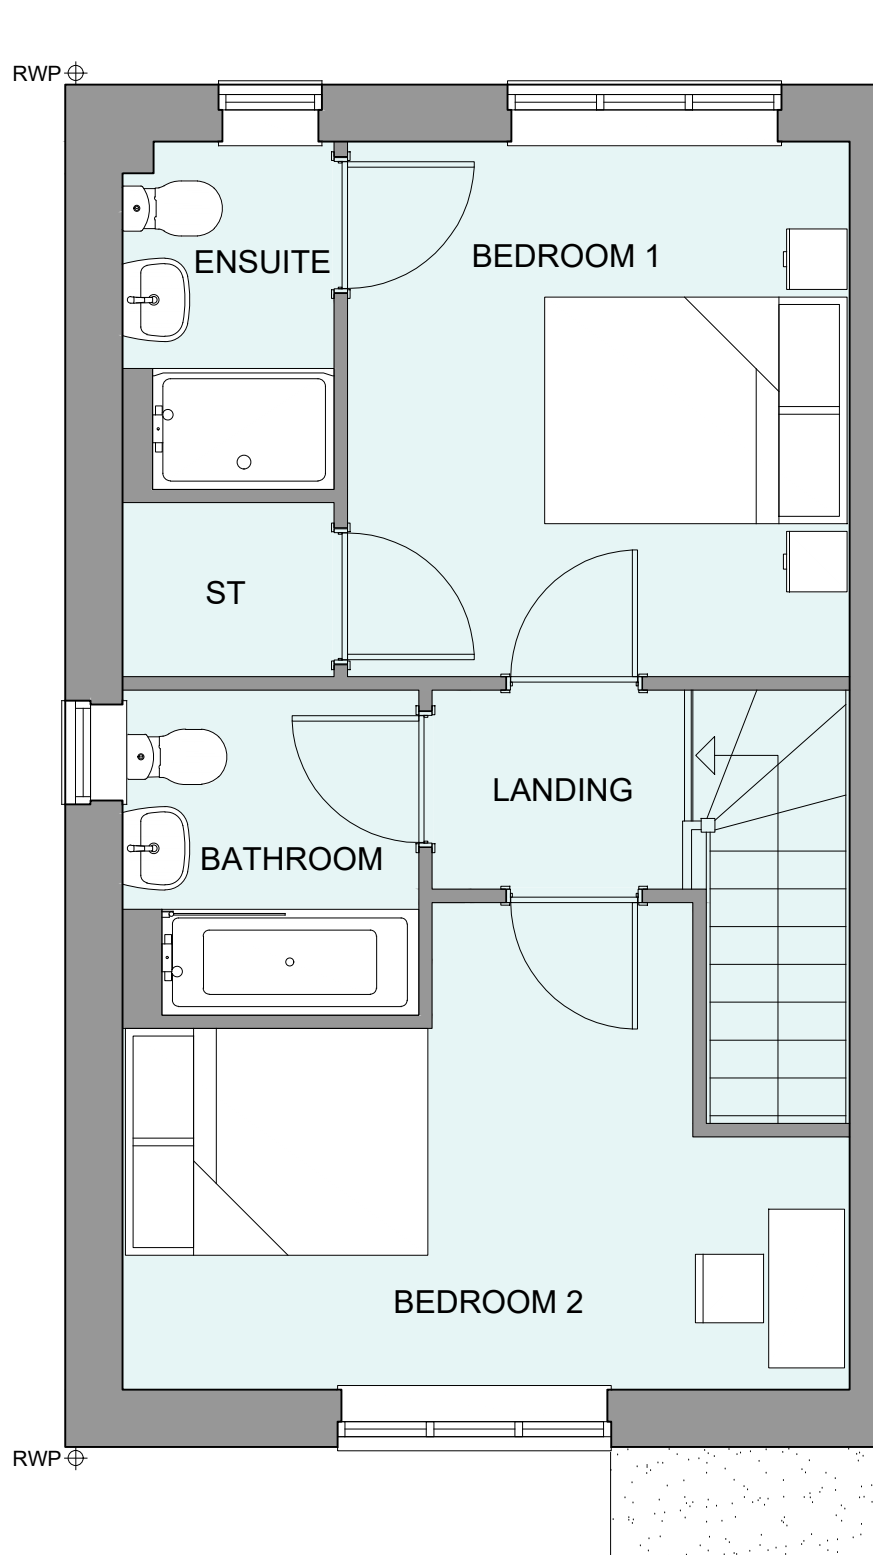

FIRST FLOOR PLAN

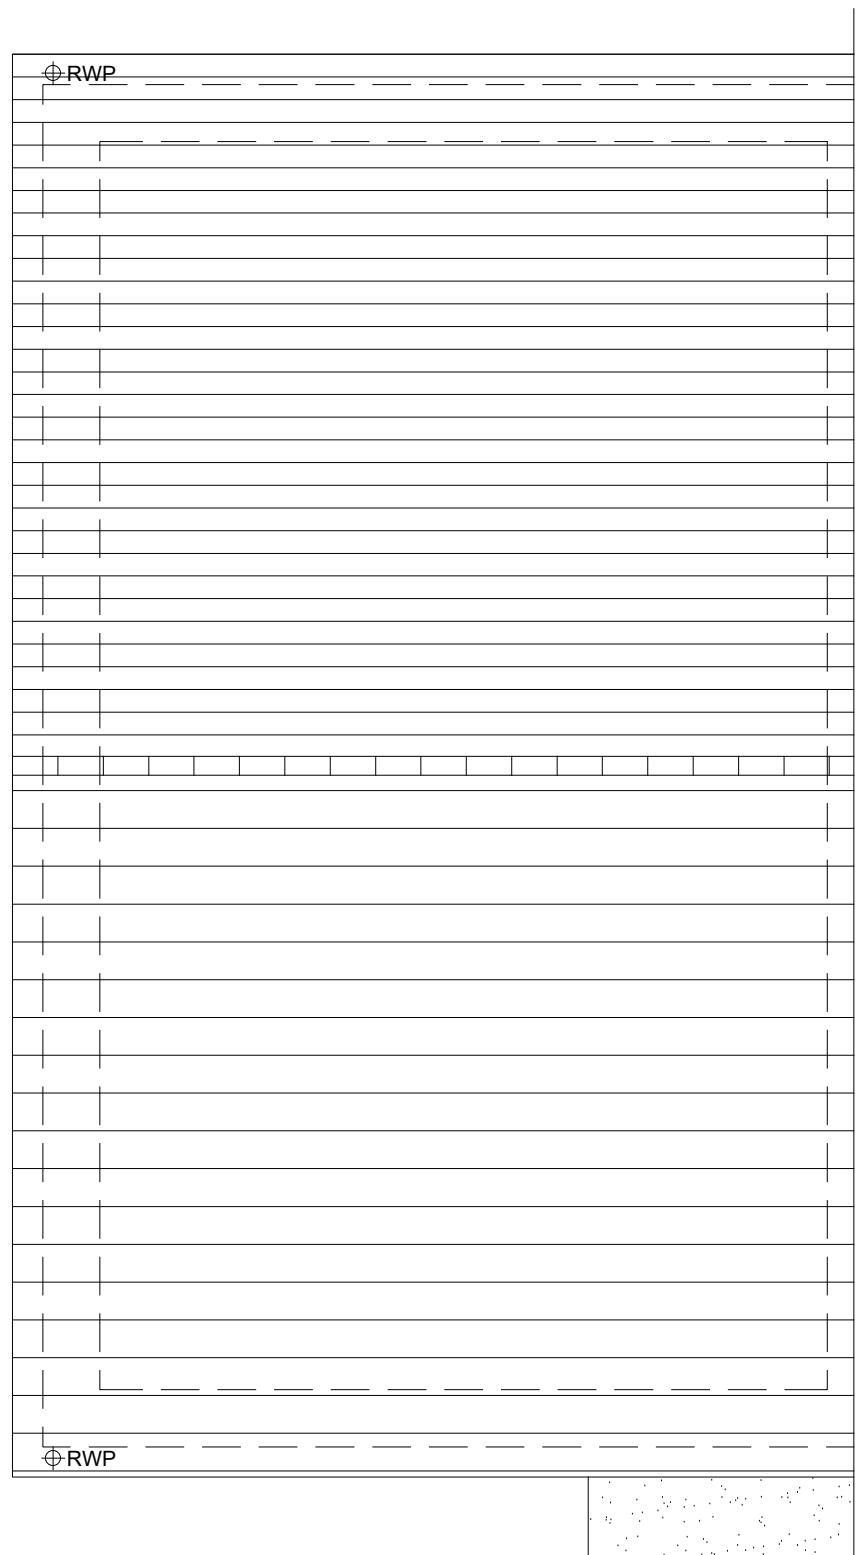

ROOF PLAN

HOUSETYPE VARIATIONS		
PLOT NUMBERS:	AS DRAWN	- 190, 207, 222
	HANDED	- 175, 206, 223
MATERIALS:	WALLS	- BRICK
	WALLS (TREATMENT)	-
	FENESTRATION	- UPVC
	OBSCURE WINDOWS	- BATHROOMS & ENSUITES
	EXTERNAL DOORS	- UPVC
	OBSCURE DOORS	-
	ROOF	- TILE
	GUTTERING & DOWNPIPES	- UPVC
	FASCIA & SOFFITS	- UPVC
WINDOW OMISSION*:	PLOT(S)	- N/A
AREA OF UNIT (GIA):	79.4sqm	855sqft
B. REGS PART M:	MA(2)	
NDSS COMPLIANT:	YES	
CHARACTER AREA:	RUNWAY PARK	

A	22/08/24	Window size updated to 1st floor	JC
Rev	Date	Amendment	Initials

Project:

PHASE 4 THE LANDINGS

FORD, WEST SUSSEX

Client:

VISTRY SOUTH EAST

Drawing:

PROPOSED HOUSETYPE PLANS & ELEVATIONS

HT - "241" VARIANT "V1"

Drawing no:	Rev:
22.1706.4250	A

Scale	@A1: 1:50	Date:	AUG 24	Drawn:	CLP	Checked:	CH
-------	-----------	-------	--------	--------	-----	----------	----

finc **FINC Architects Ltd**
61-63 New London Road | Chelmsford | Essex | CM2 0ND
T: +44 (0)1245 933988
W: www.fincarchitects.com
E: company@fincarchitects.com

Disclaimer: © FINC Architects Limited holds the copyright to all the information contained within this document and their written consent must be obtained before copying or using the data other than for the purpose it was originally supplied.

All dimensions and measurements to be checked on site.
Do not scale from this drawing. This drawing is to be printed in colour.

ARUN DISTRICT COUNCIL F1624/RES