



PHASE 4 THE LANDINGS, FORD, WEST SUSSEX
PROPOSED HOUSETYPE PLANS & ELEVATIONS - HT "242" VARIANT "V2"




FRONT ELEVATION

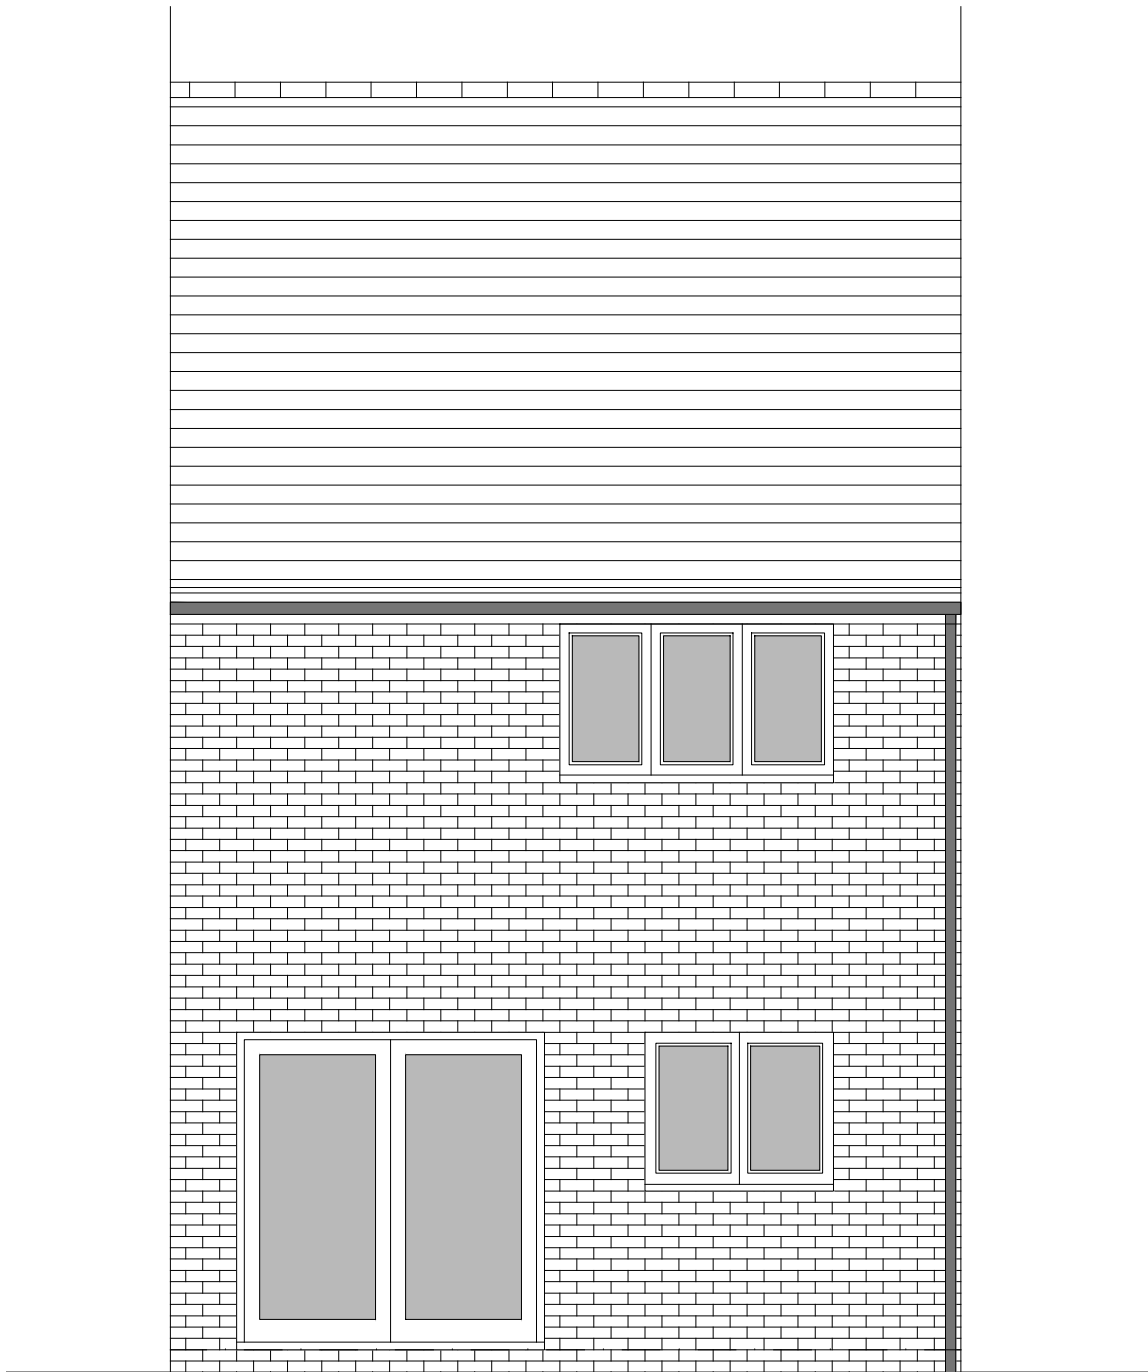


REAR ELEVATION

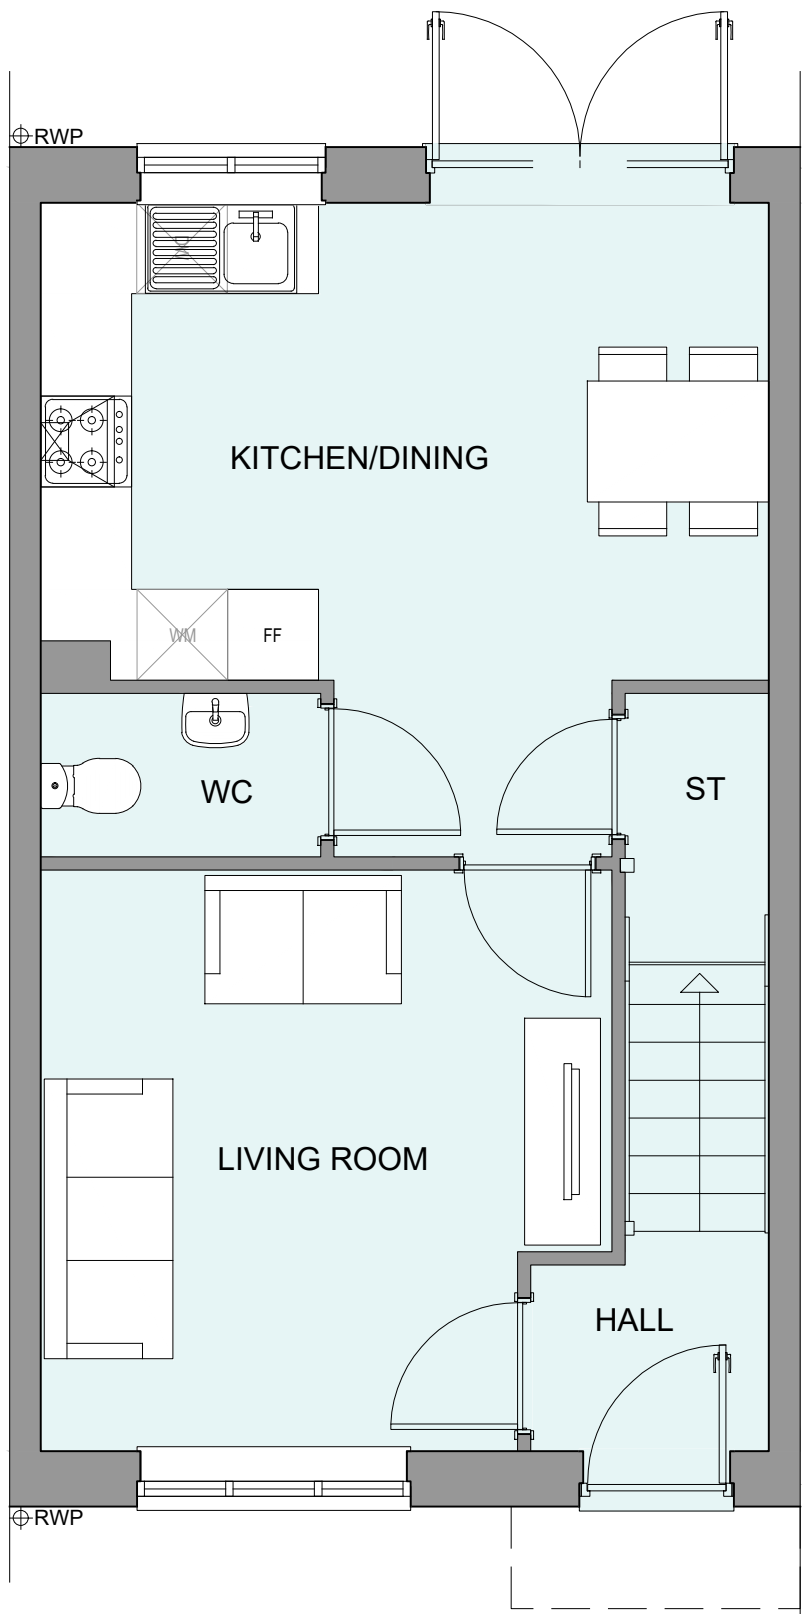

GROUND FLOOR PLAN

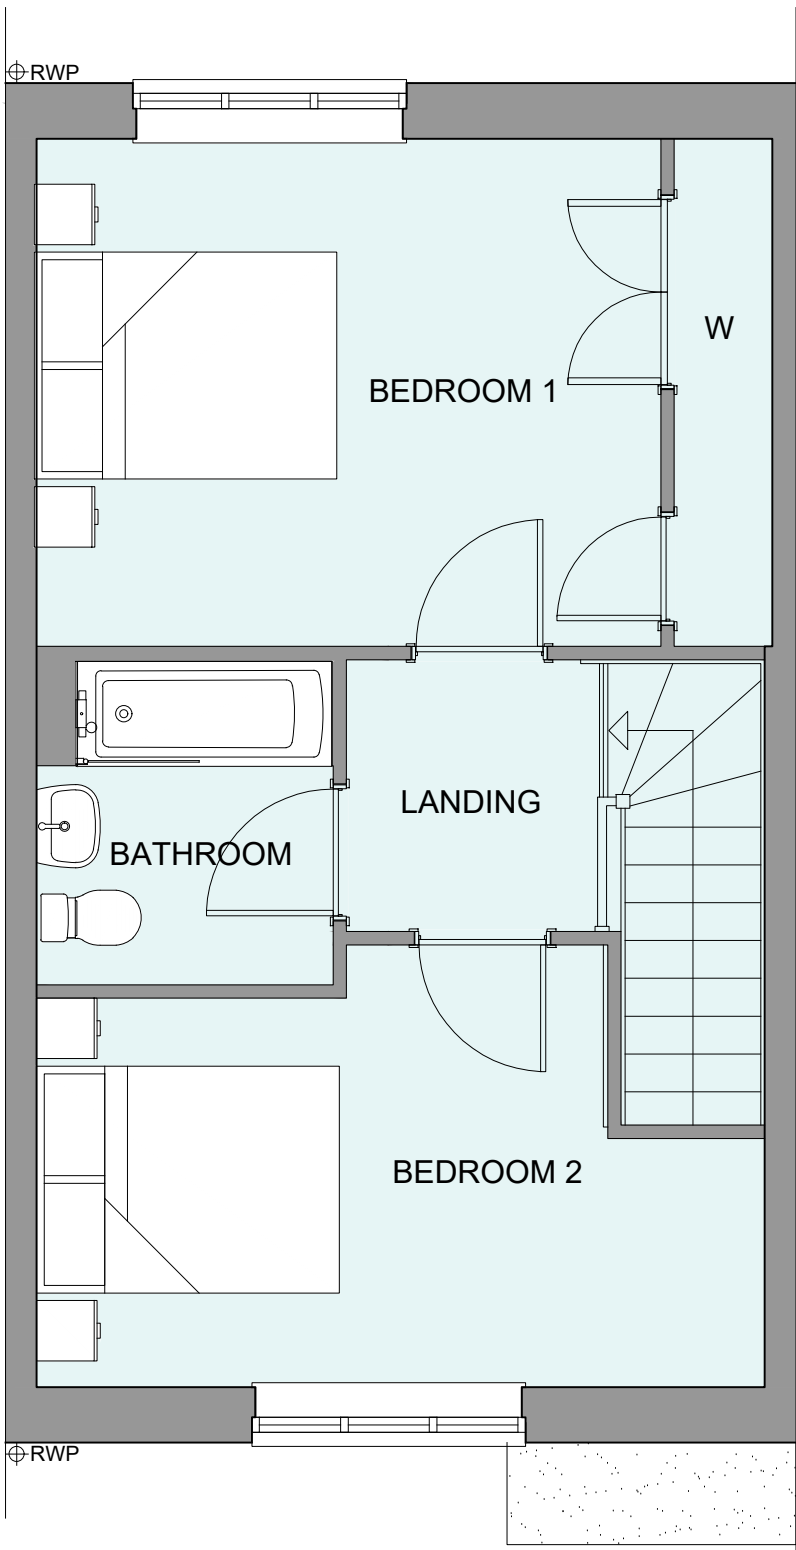

FIRST FLOOR PLAN

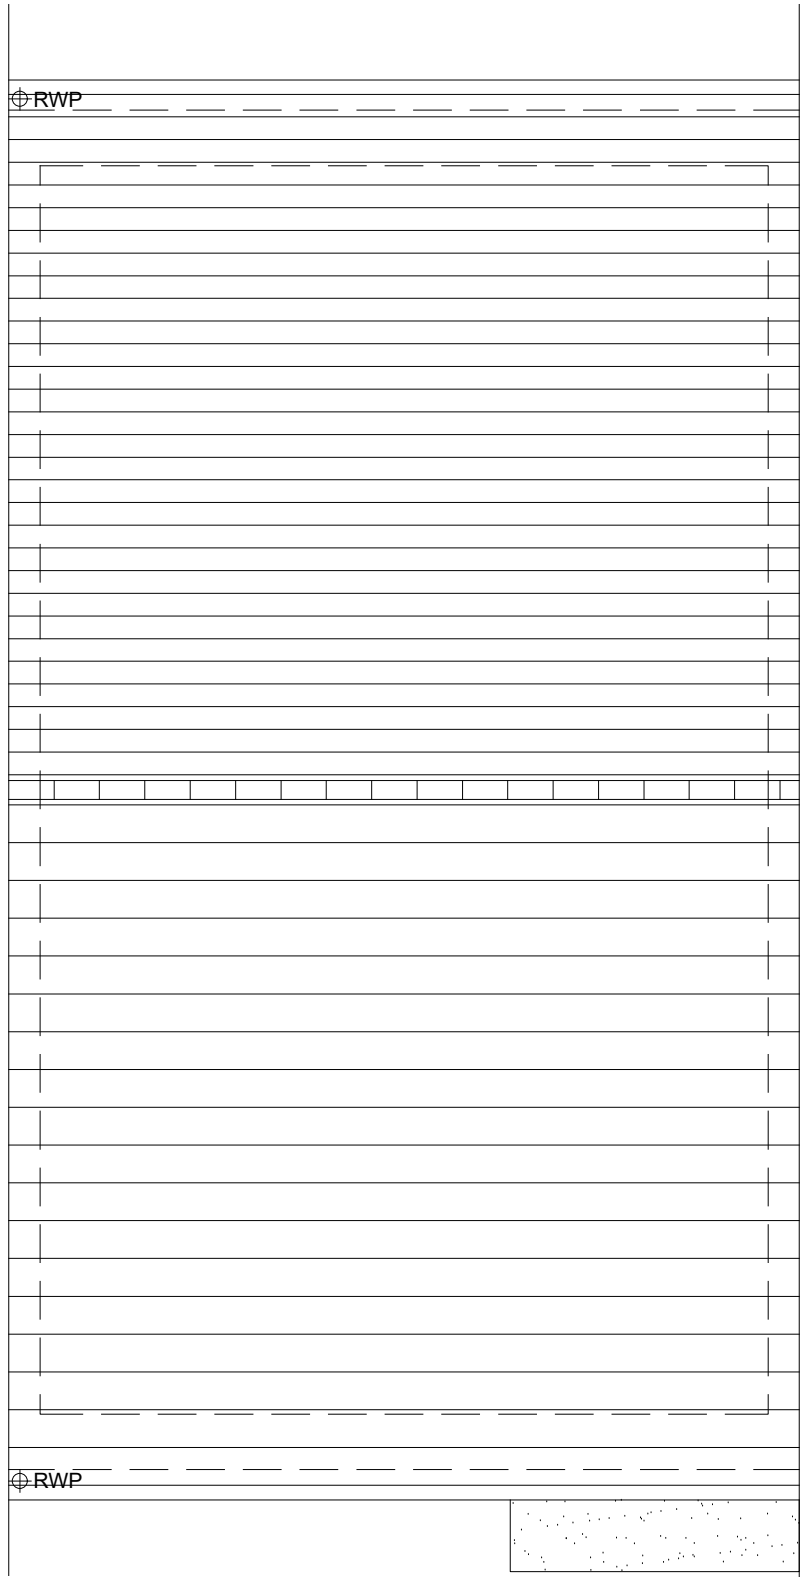

ROOF PLAN

HOUSETYPE VARIATIONS			
PLOT NUMBERS:	AS DRAWN	-	210, 238, 279, 356, 353
	HANDED	-	226
MATERIALS:	WALLS	-	BRICK
	WALLS (TREATMENT)	-	.
	FENESTRATION	-	UPVC
	OBSCURER WINDOWS	-	BATHROOMS
	EXTERNAL DOORS	-	UPVC
	OBSCURER DOORS	-	.
	ROOF	-	TILE
WINDOW OMISSION*:	GUTTERING & DOWNPIPES	-	UPVC
	FASCIA & SOFFITS	-	UPVC
WINDOW OMISSION*:	PLOT(S)	-	N/A
	AREA OF UNIT (GIA):	79.4sqm	855sqft
B. REGS PART M:			
M4(2)			
NDSS COMPLIANT:			
YES			
CHARACTER AREA:			
RUNWAY PARK			



A	15/08/24	Adapted to suit material plan changes	JC
Rev	Date	Amendment	Initials
Project:			
PHASE 4 THE LANDINGS			
FORD, WEST SUSSEX			
Client:			
VISTRY SOUTH EAST			
Drawing:			
PROPOSED HOUSETYPE PLANS & ELEVATIONS			
HT - "242" VARIANT "V2"			
Drawing no:			
22.1706.4101			
Rev:			
A			
Scale@A1: 1:50			
Date: AUG 24			
Drawn: JC			
Checked: CH			

	FINC Architects Ltd		
	61-63 New London Road Chelmsford Essex CM2 0ND		
	T:	+44 (0)1245 933888	
	W:	www.fincarchitects.com	
	E:	company@fincarchitects.com	

Disclaimer:
© FINC Architects Limited holds the copyright to all the information contained within this document and their written consent must be obtained before copying or using the data other than for the purpose it was originally supplied.
All dimensions and measurements to be checked on site.
Do not scale from this drawing. This drawing is to be printed in colour.

PLANNING ISSUE