


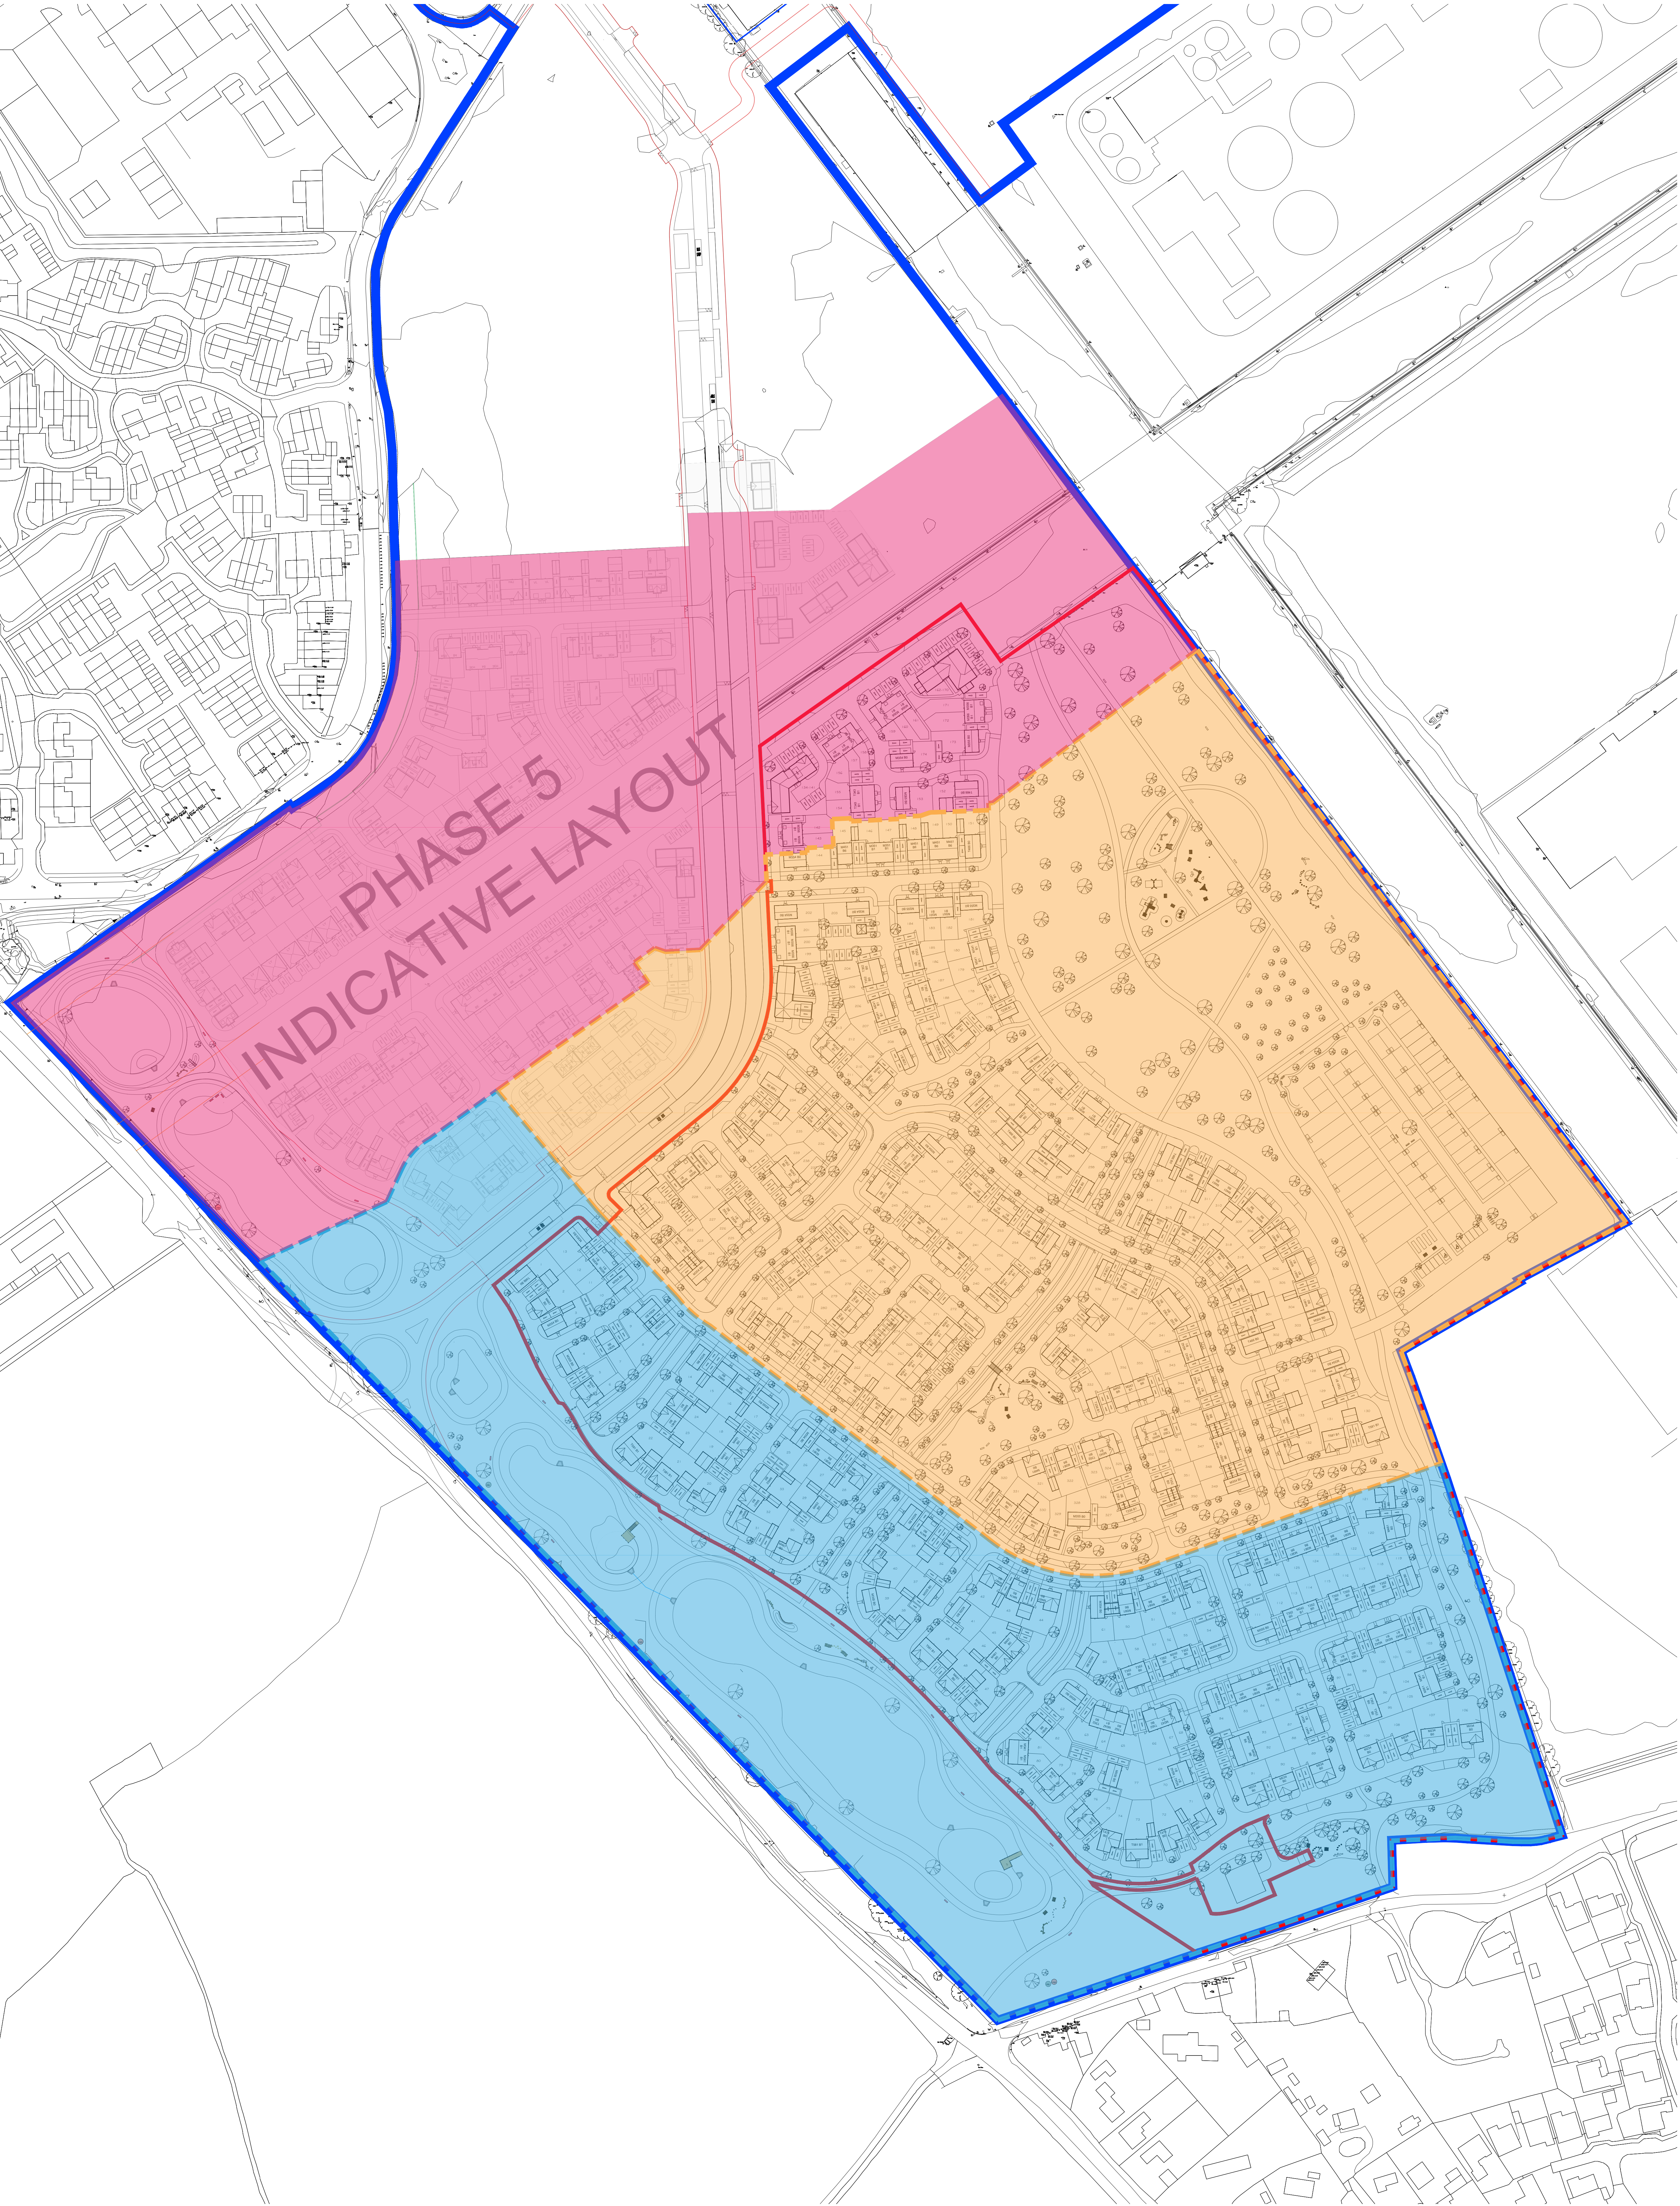


KEY

Runway

Runway Park

Ryebank Park

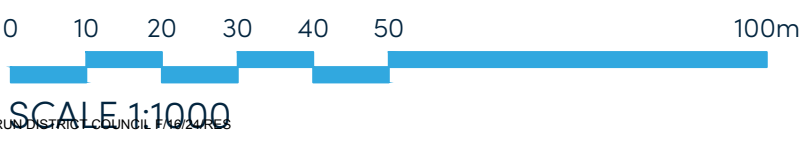

B16-08-24Layout Updated To Newest Site Plan Revision J

CLP

A12-08-24Layout adjusted to suit the new redline boundary

YC

Rev

Date

Amendment

Initials

Project:

PHASE 4, THE LANDINGS
FORD, WEST SUSSEX

Client:

VISTRY SOUTH EAST

Drawing:

PHASE 4
PROPOSED CHARACTER AREAS PLAN

Drawing no:

22.1706.2110

Rev:

B

Scale@A0: 1:1000

Date: AUGUST 24

Drawn: CLP

Checked: CH

finc

FINC Architects Ltd

61-63 New London Road | Cheshamford | Essex | CM8 9ND

T: +44 (0) 1245 933969

W: www.fincharchitects.com

E: enquiry@fincharchitects.com

Disclaimer:

© FINC Architects. Limited holds the copyright to all the information contained within this document and their written consent must be obtained before copying or using the data other than for the purposes it was originally supplied.

All dimensions and measurements to be checked on site.

Do not scale from this drawing. This drawing is to be printed in colour.

PLANNING WIP