




KEY

AFFORDABLE UNITS

Affordable

SALE UNITS

Private

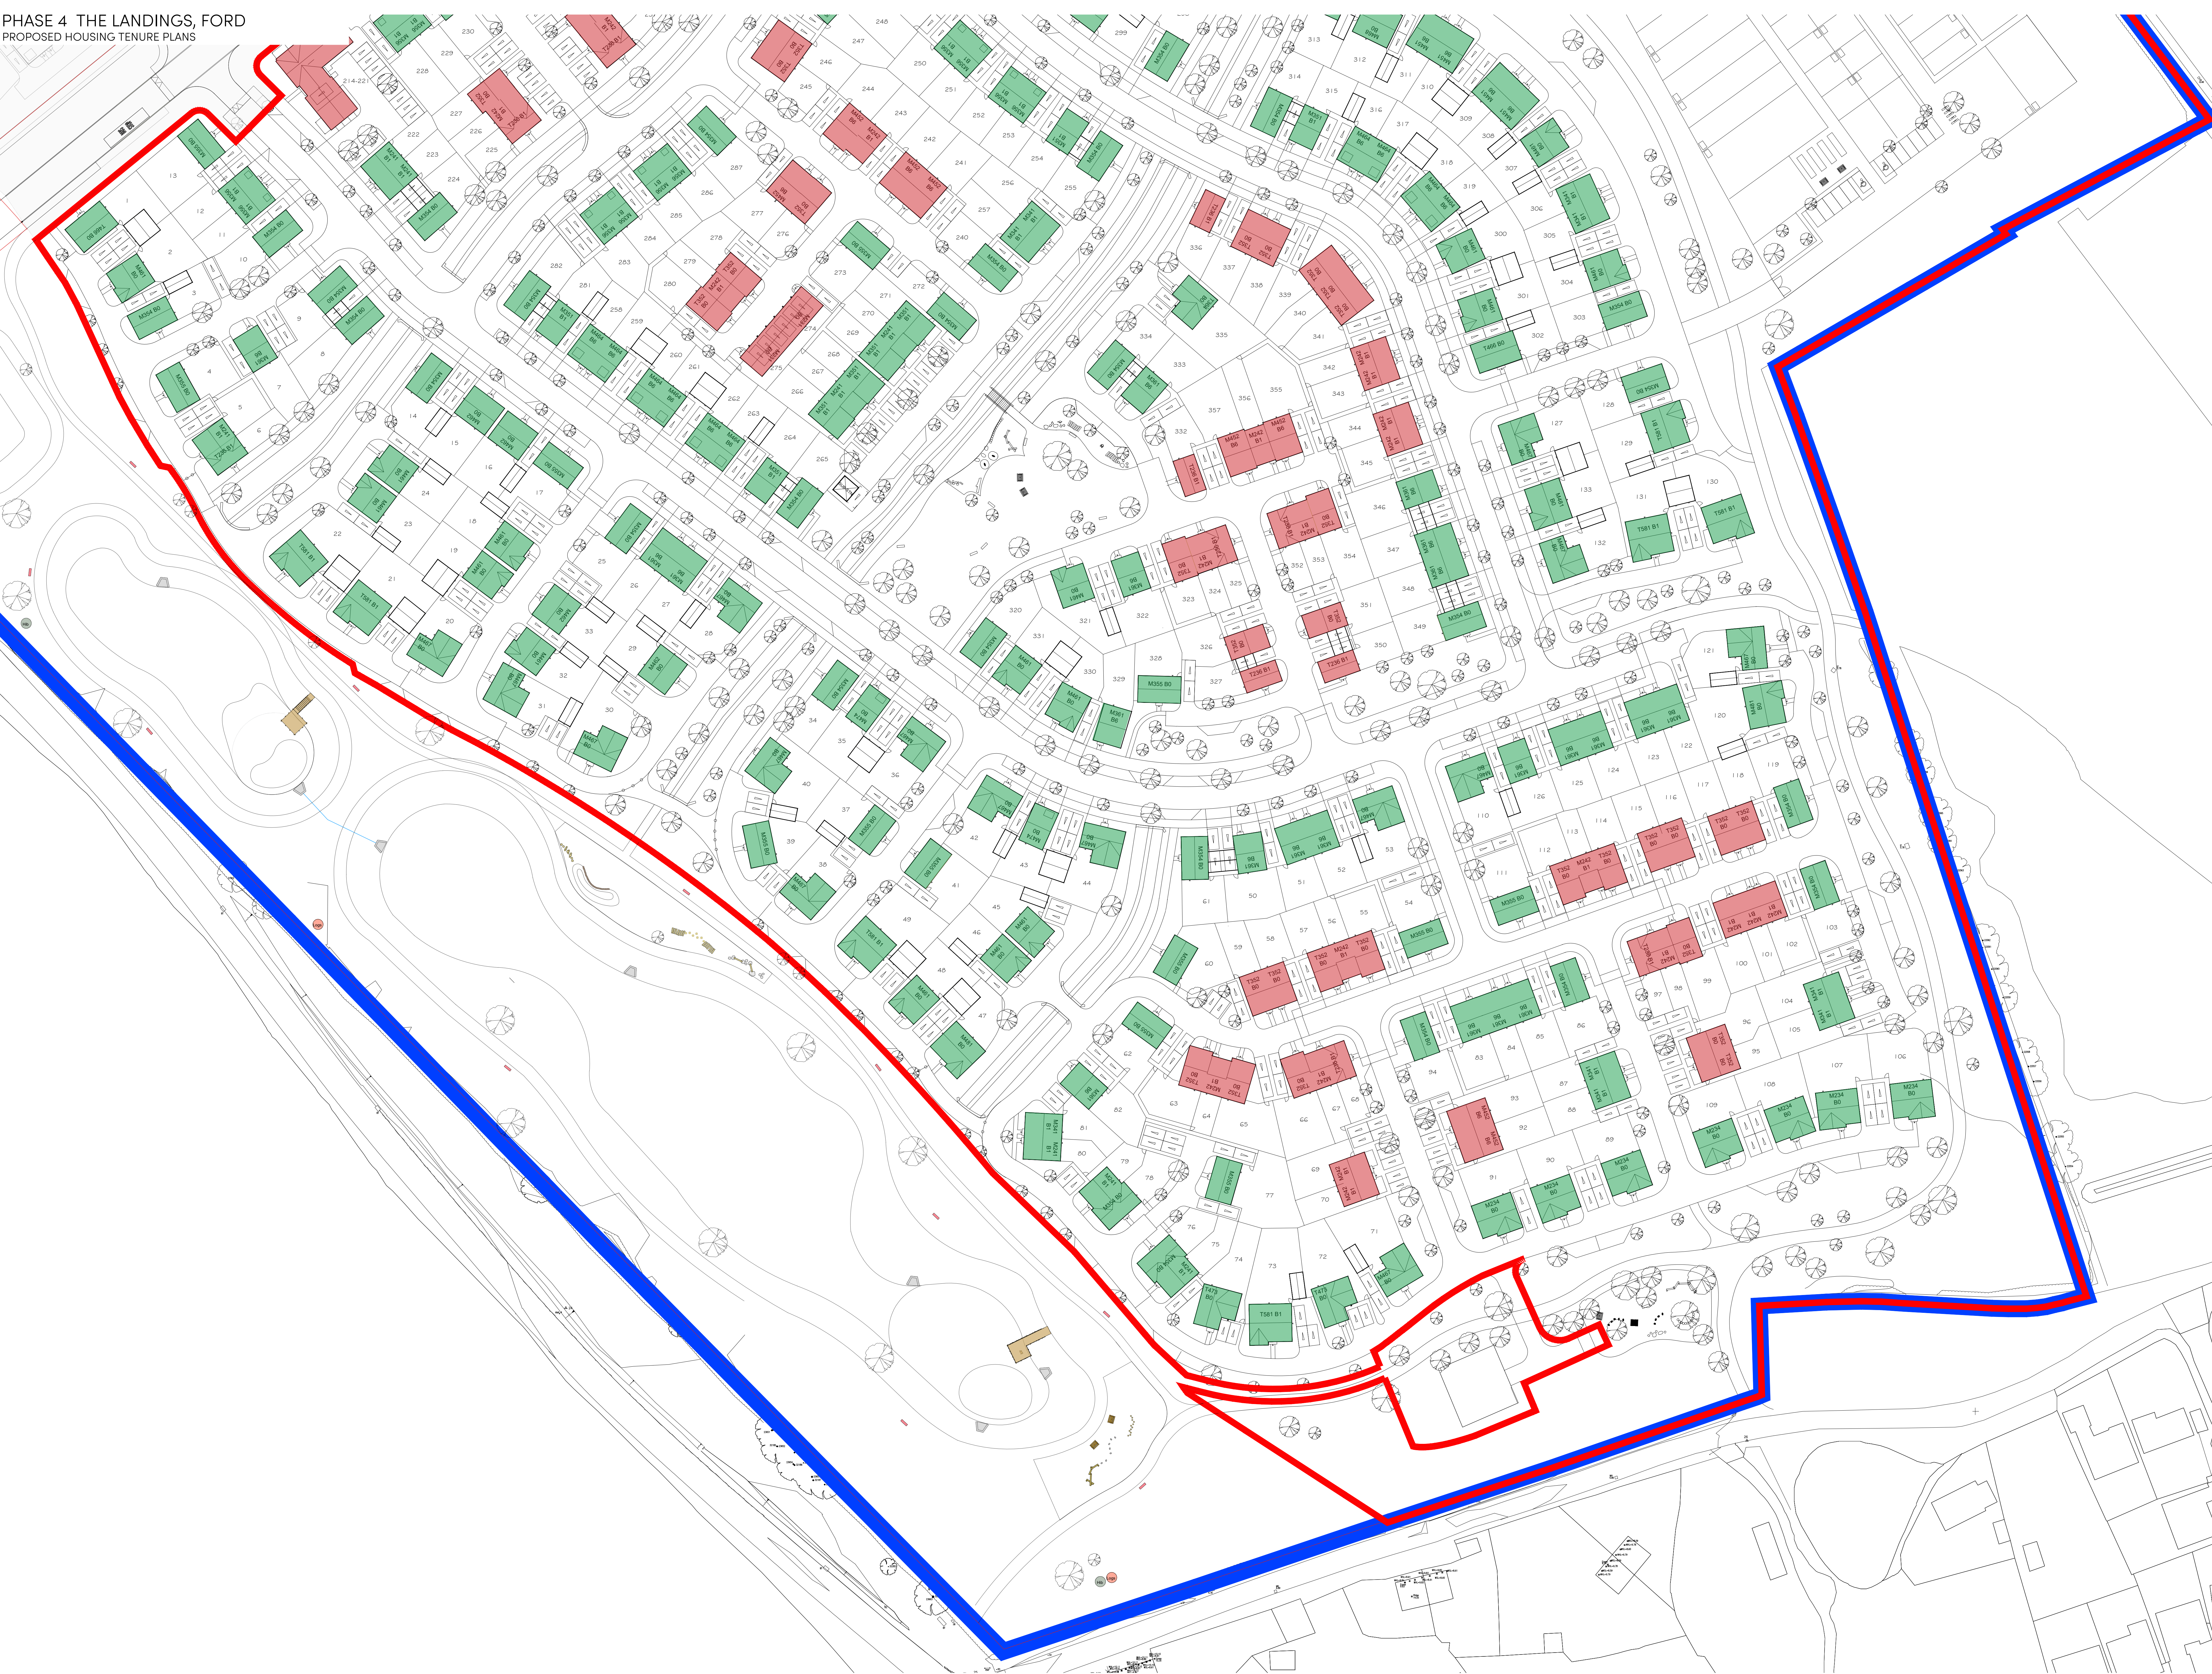

Rev	Date	Amendment	Initials
B	16.08.24	Layout Updated to Newest Site Plan Revision J	CLP
A	12.08.24	Layout updated to suit the new redline boundary	YC

Project:
PHASE 4, THE LANDINGS
FORD, WEST SUSSEX
Client:
VISTRY, SOUTH EAST
Drawing:
PHASE 4
PROPOSED HOUSING TENURE PLAN - B

Drawing no: 22.1706.2061 Rev: B

Scale: A0: 1:500 Date: AUG 24 Drawn: CLP Checked: CH

FINC Architects Ltd
61-63 New London Road | Chesham | Essex | CM8 0ND
T: +44 (0)1245 933989
www.fincarchitects.com
enquiries@fincarchitects.com

Disclaimer: © Finc Architects Limited holds the copyright to all the information contained within this document and their written consent must be obtained before copying or using the data other than for the purpose it was originally supplied.
All dimensions and measurements to be checked on site.
Do not scale from this drawing. This drawing is to be printed in colour.

PLANNING