


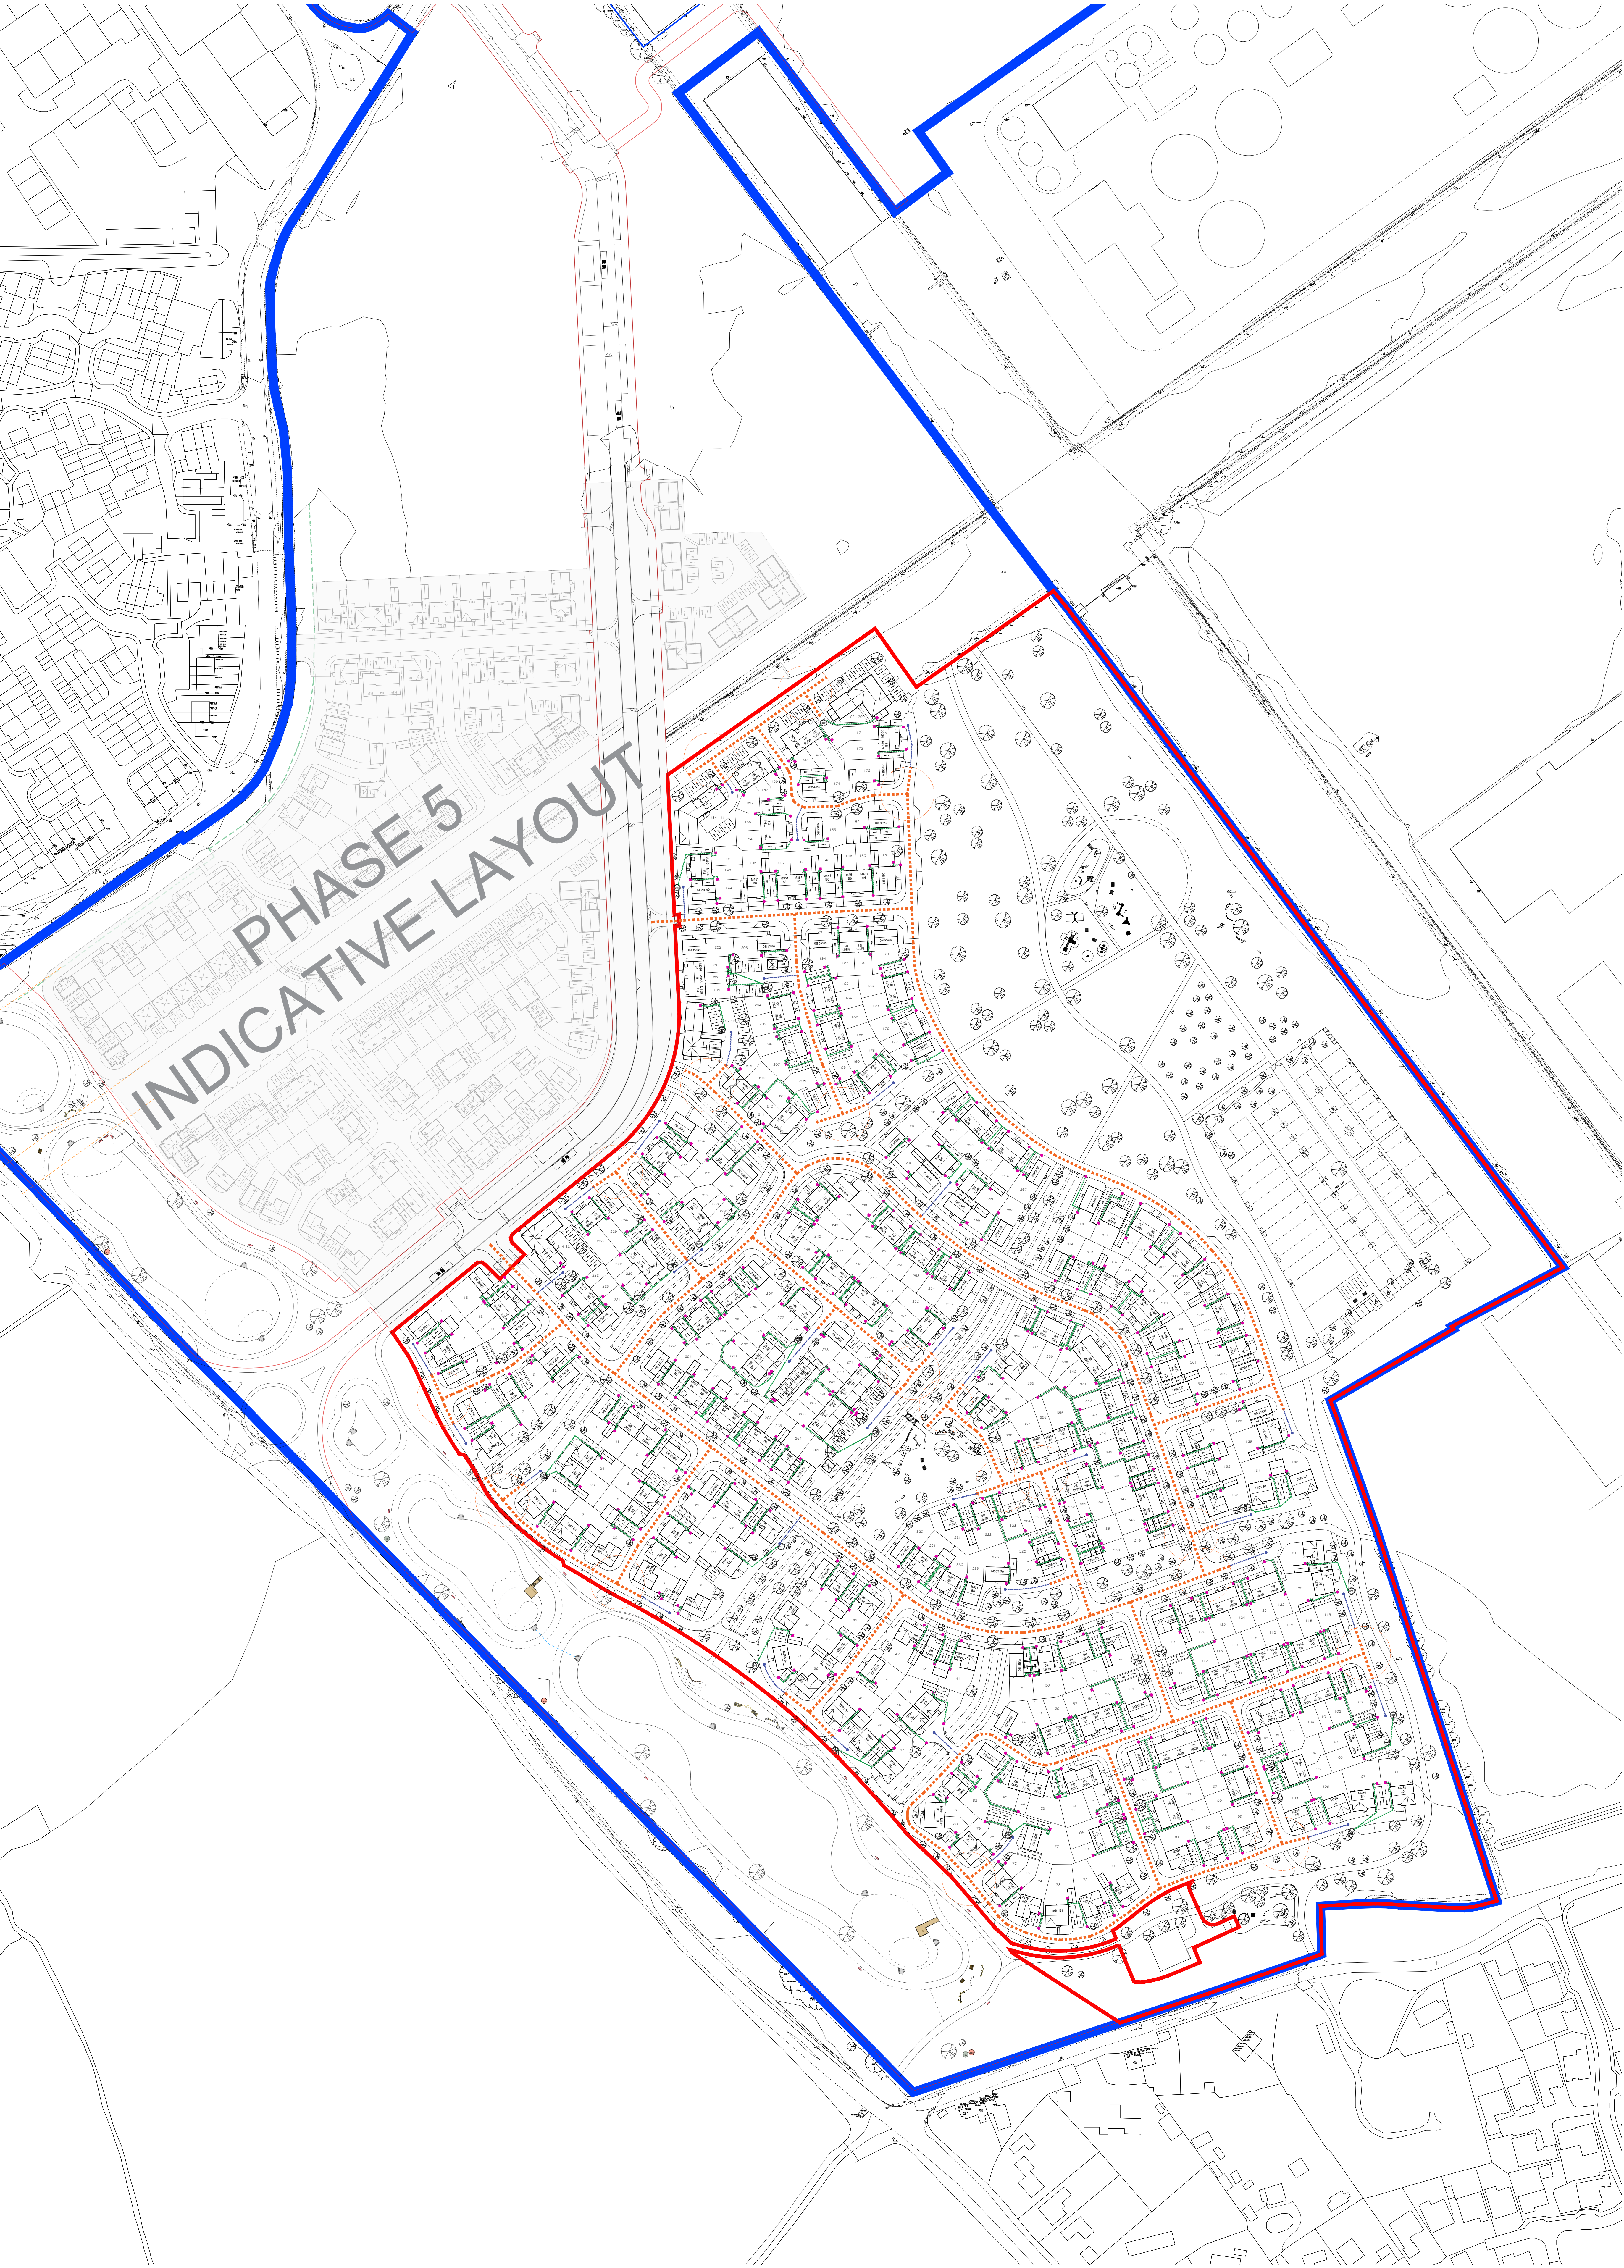

KEY

REFUSE STRATEGY PLAN

House Owner Transfer Route
[max 48m]


Refuse Recycling Store Area

Roadside Collection Point

Bin Collection Point

Local Authority Refuse -
Truck Route [max 12m]

Local Authority Refuse -
Transfer Route [max 20m]

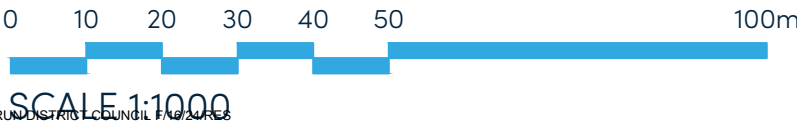

B

16-08-24

Layout Updated To Newest Site Plan Revision J

CLP

A

15-08-24

Layout updated to suit the new redline boundary

YC

Rev

Date

Amendment

Initials

Project:

PHASE 4, THE LANDINGS
FORD, WEST SUSSEX

Client:

VISTRY SOUTH EAST

Drawing:

PHASE 4
PROPOSED REFUSE STRATEGY PLAN - A

Drawing no:

22.1706.2050

Rev:

B

Scale@A0: 1:1000

Date:

AUG 24

Drawn:

CLP

Checked:

CH

finc

61-63 New London Road | Chesham | Bucks | CP8 3ND

T: +44 (0) 1294 933969

W: www.fincharchitects.com

E: enquiry@fincharchitects.com

© Finc Architects. Finc Architects holds the copyright to all the information contained within this document and this website content and is obtained before copying or using the data other than for the purpose it was originally supplied.

All dimensions and measurements to be checked on site.

Do not scale from this drawing. This drawing is to be printed in colour.

PLANNING