


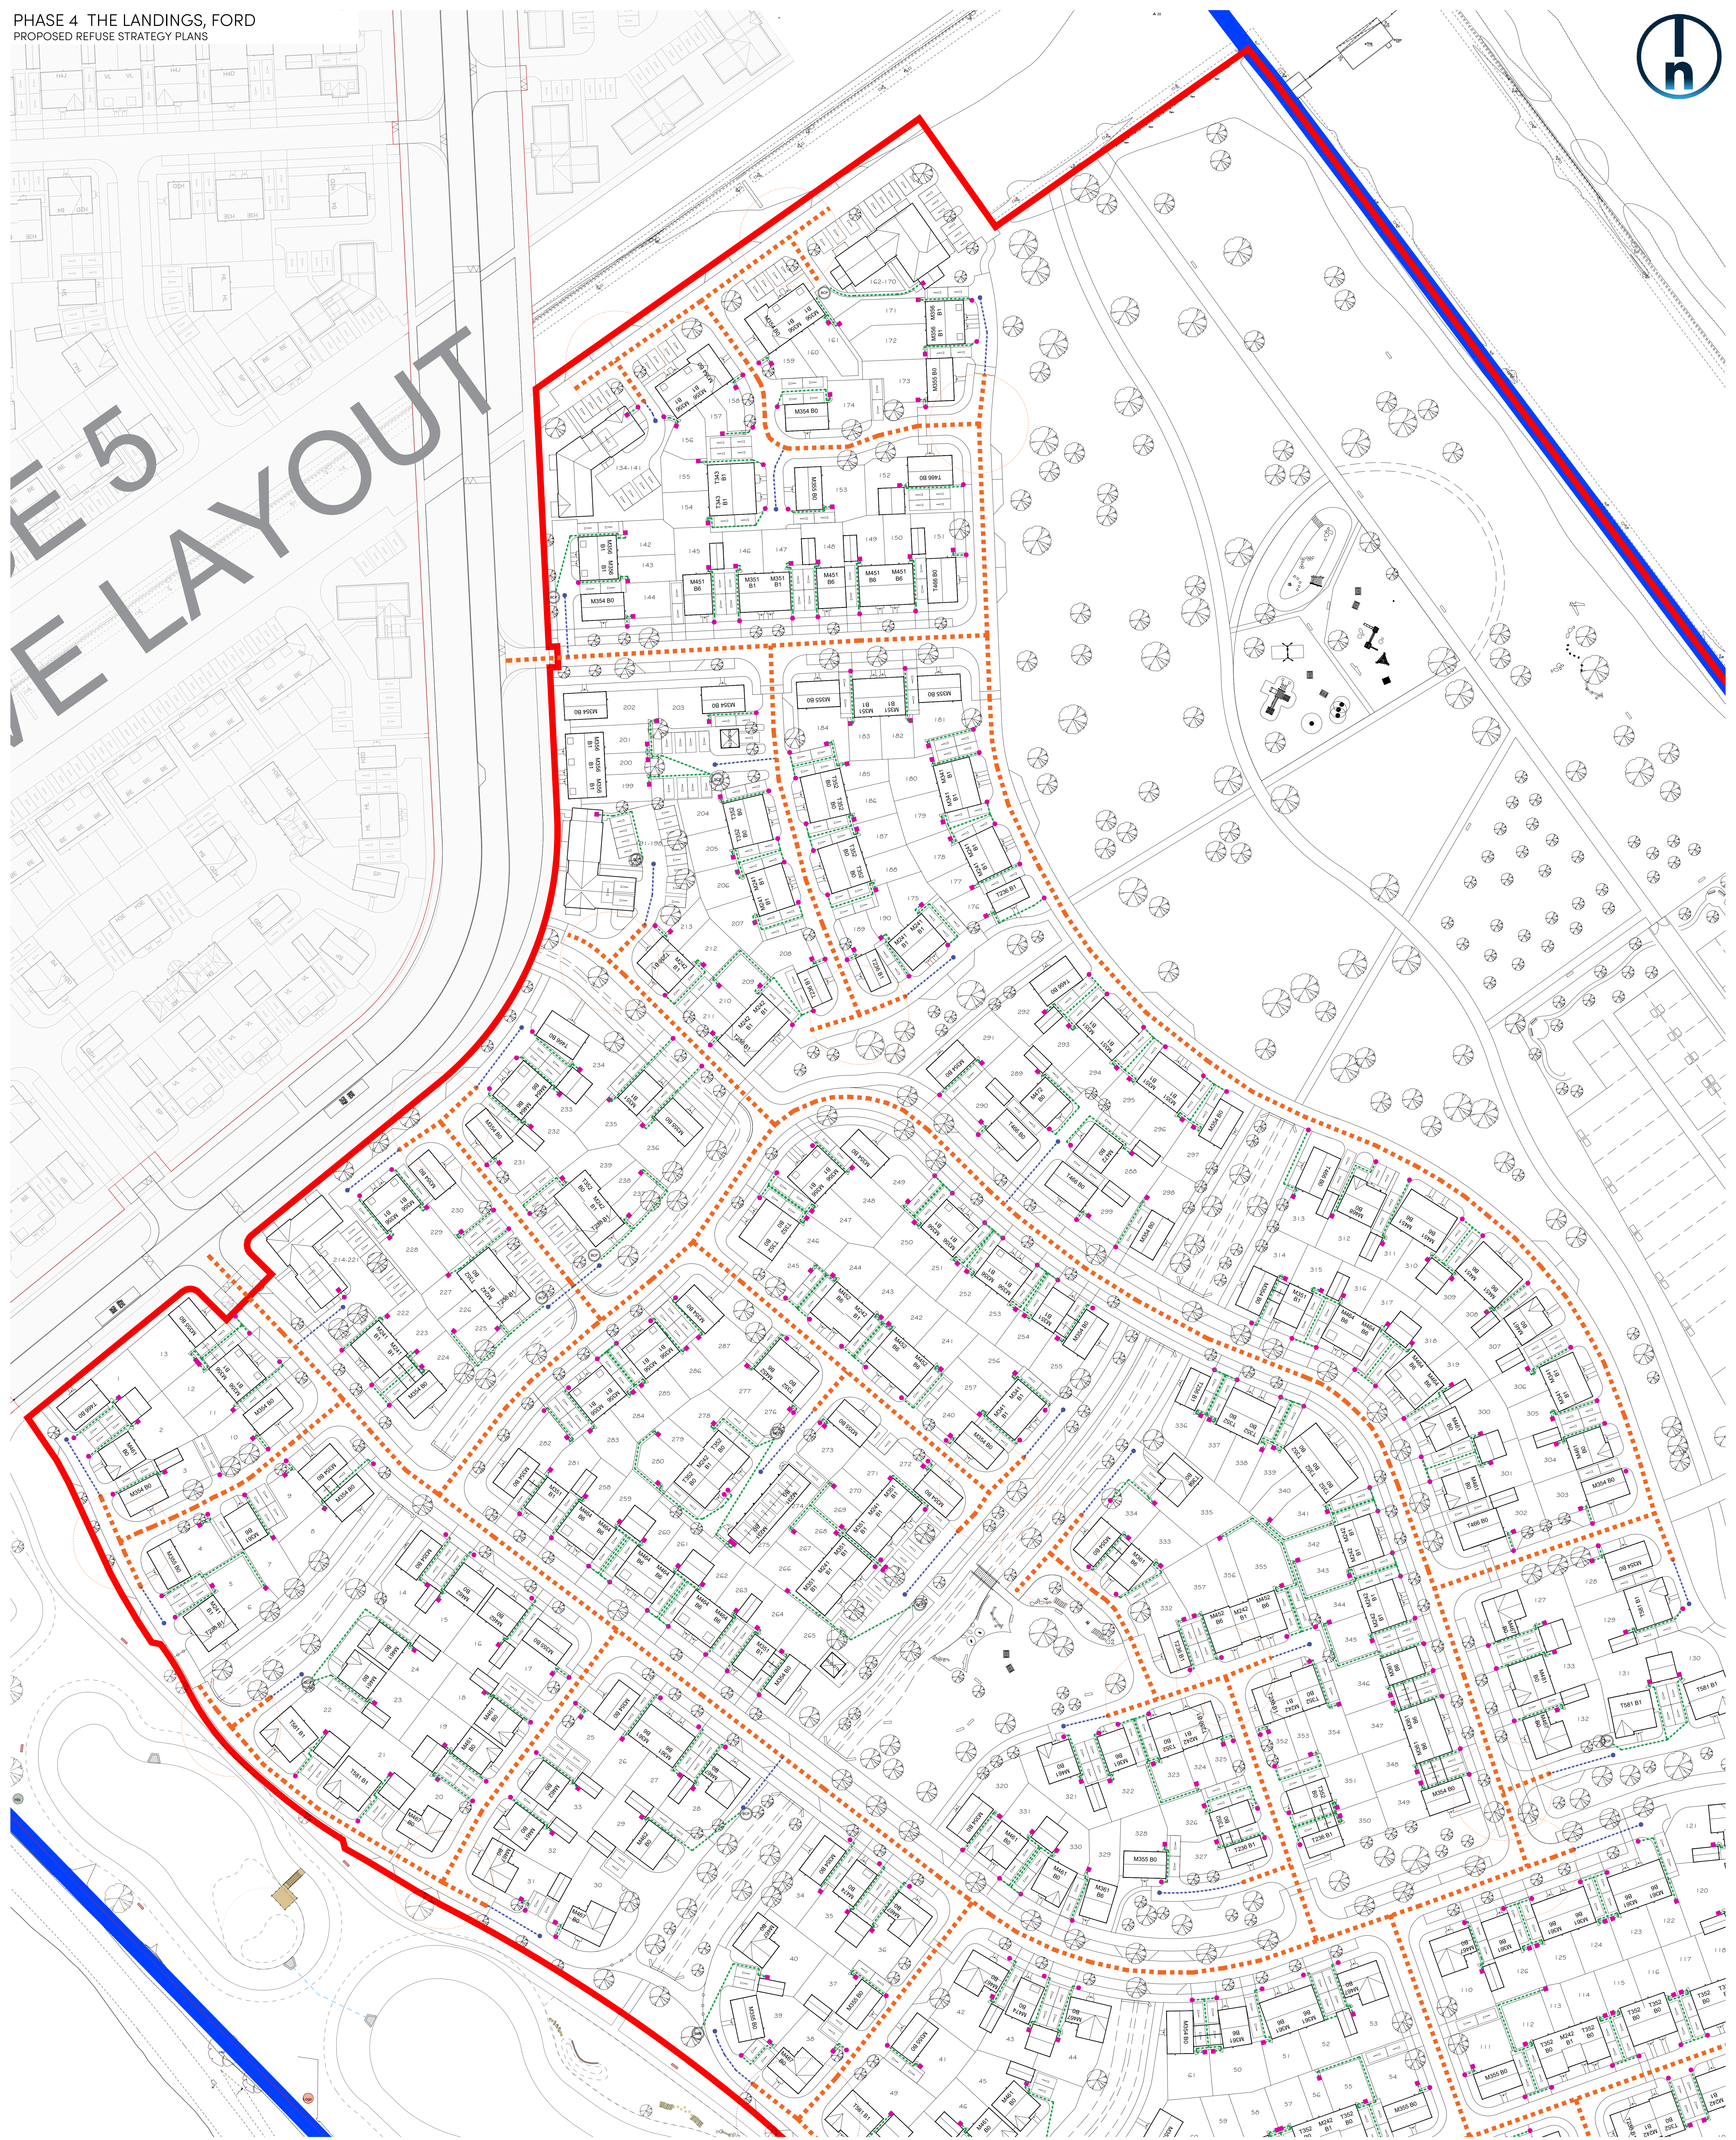

KEY

REFUSE STRATEGY PLAN

House Owner Transfer Route
(max 48m)


Refuse Recycling Store Area

Roadside Collection Point

Bin Collection Point

Local Authority Refuse
Truck Route (max 12m)

Local Authority Refuse
Transfer Route (max 20m)

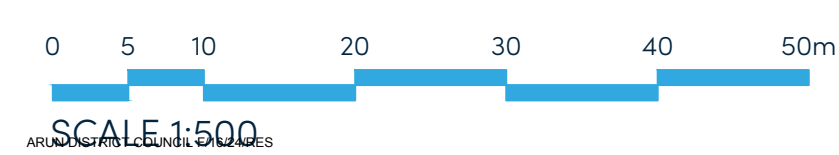

B

16-08-24

Layout Updated To Newest Site Plan Revision J

CLP

A

12-08-24

Layout updated to suit the new redline boundary

YC

Rev

Date

Amendment

Initials

Project:

PHASE 4, THE LANDINGS
FORD, WEST SUSSEX

Client:

VISTRY, SOUTH EAST

Drawing:

PHASE 4
PROPOSED REFUSE STRATEGY PLAN - C

Drawing no:

22.1706.2052

Rev:

B

Scale@A:

1:500

Date:

AUG 24

Drawn:

CLP

Checked:

CH

finc

61-63 New London Road | Chesham | Essex | CM8 2ND

T: +44 (0) 1283 833889

W: www.fincharchitects.com

E: enquiry@fincharchitects.com

© Finc Architects. Finc Architects holds the copyright to all the information contained within this document and this will remain the property of Finc Architects. No part of this document may be reproduced without written permission from Finc Architects.

Do not scale from this drawing. This drawing is to be printed in colour.

PLANNING