


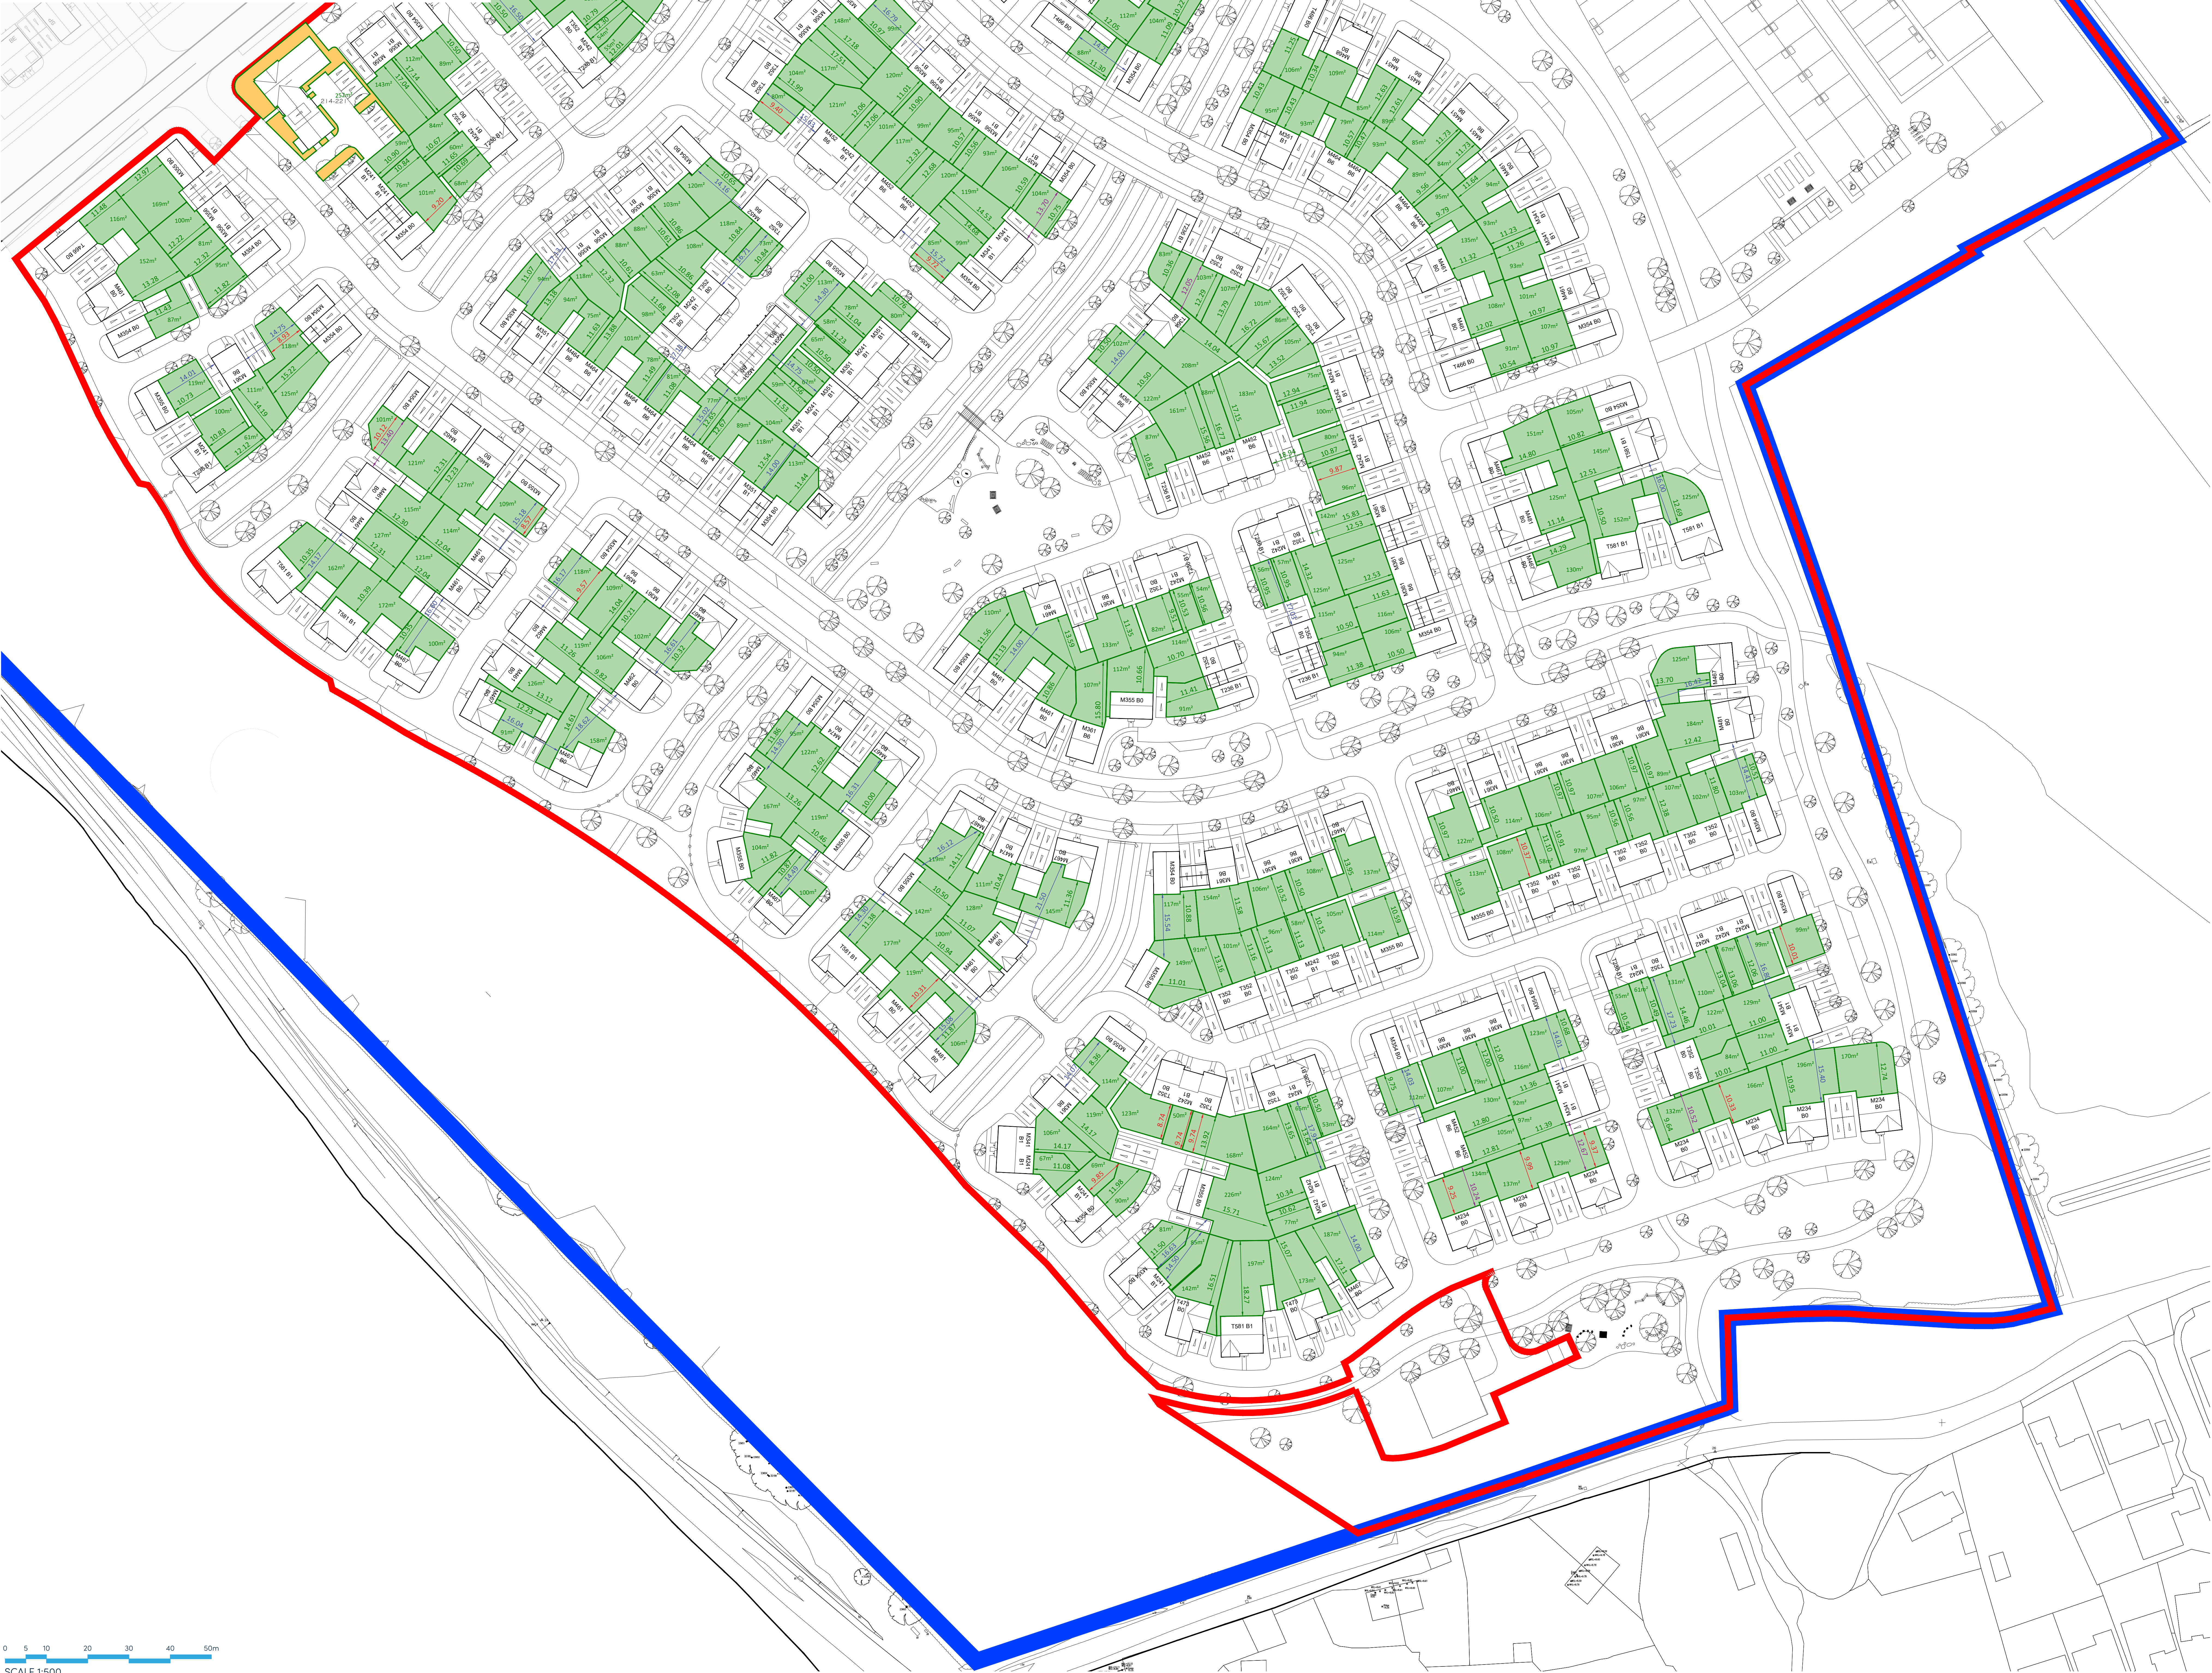

KEY

GARDEN DEPTHS AND AREAS

Site Boundary

Private Garden Areas

Communal Garden Areas

Compliant Garden Depth

Incompliant Garden Depth

Compliant Rear to Flank Distance

Incompliant Rear to Flank Distance

C	16-08-24	Layout Updated To Newest Site Plan Revision J	CLP
B	16-08-24	Rear garden updated	YC
A	12-08-24	Layout updated to suit the new redline boundary	YC
Rev	Date	Amendment	Initials

Project:
PHASE 4, THE LANDINGS
FORD, WEST SUSSEX
Client:
VISTRY SOUTH EAST
Drawing:
PHASE 4
PROPOSED GARDEN DEPTHS & AREAS PLAN - B
Drawing no:
22.1706.2041
Rev:
C

Scale@A0: 1:500 Date: AUG 24 Drawn: CLP Checked: CH

finc Finc Architects Ltd
61-63 New London Road | Chesham | Essex | CM8 9AD
T: +44 (0)248 933880
W: www.fincharchitects.com
E: enquiry@fincharchitects.com

© Finc Architects Limited holds the copyright to all the information contained within this document and the title herein cannot be relied upon without the prior written consent of Finc Architects Limited. All other rights reserved.
All dimensions and measurements to be checked on site.
Do not scale from this drawing. This drawing is to be printed in colour.