


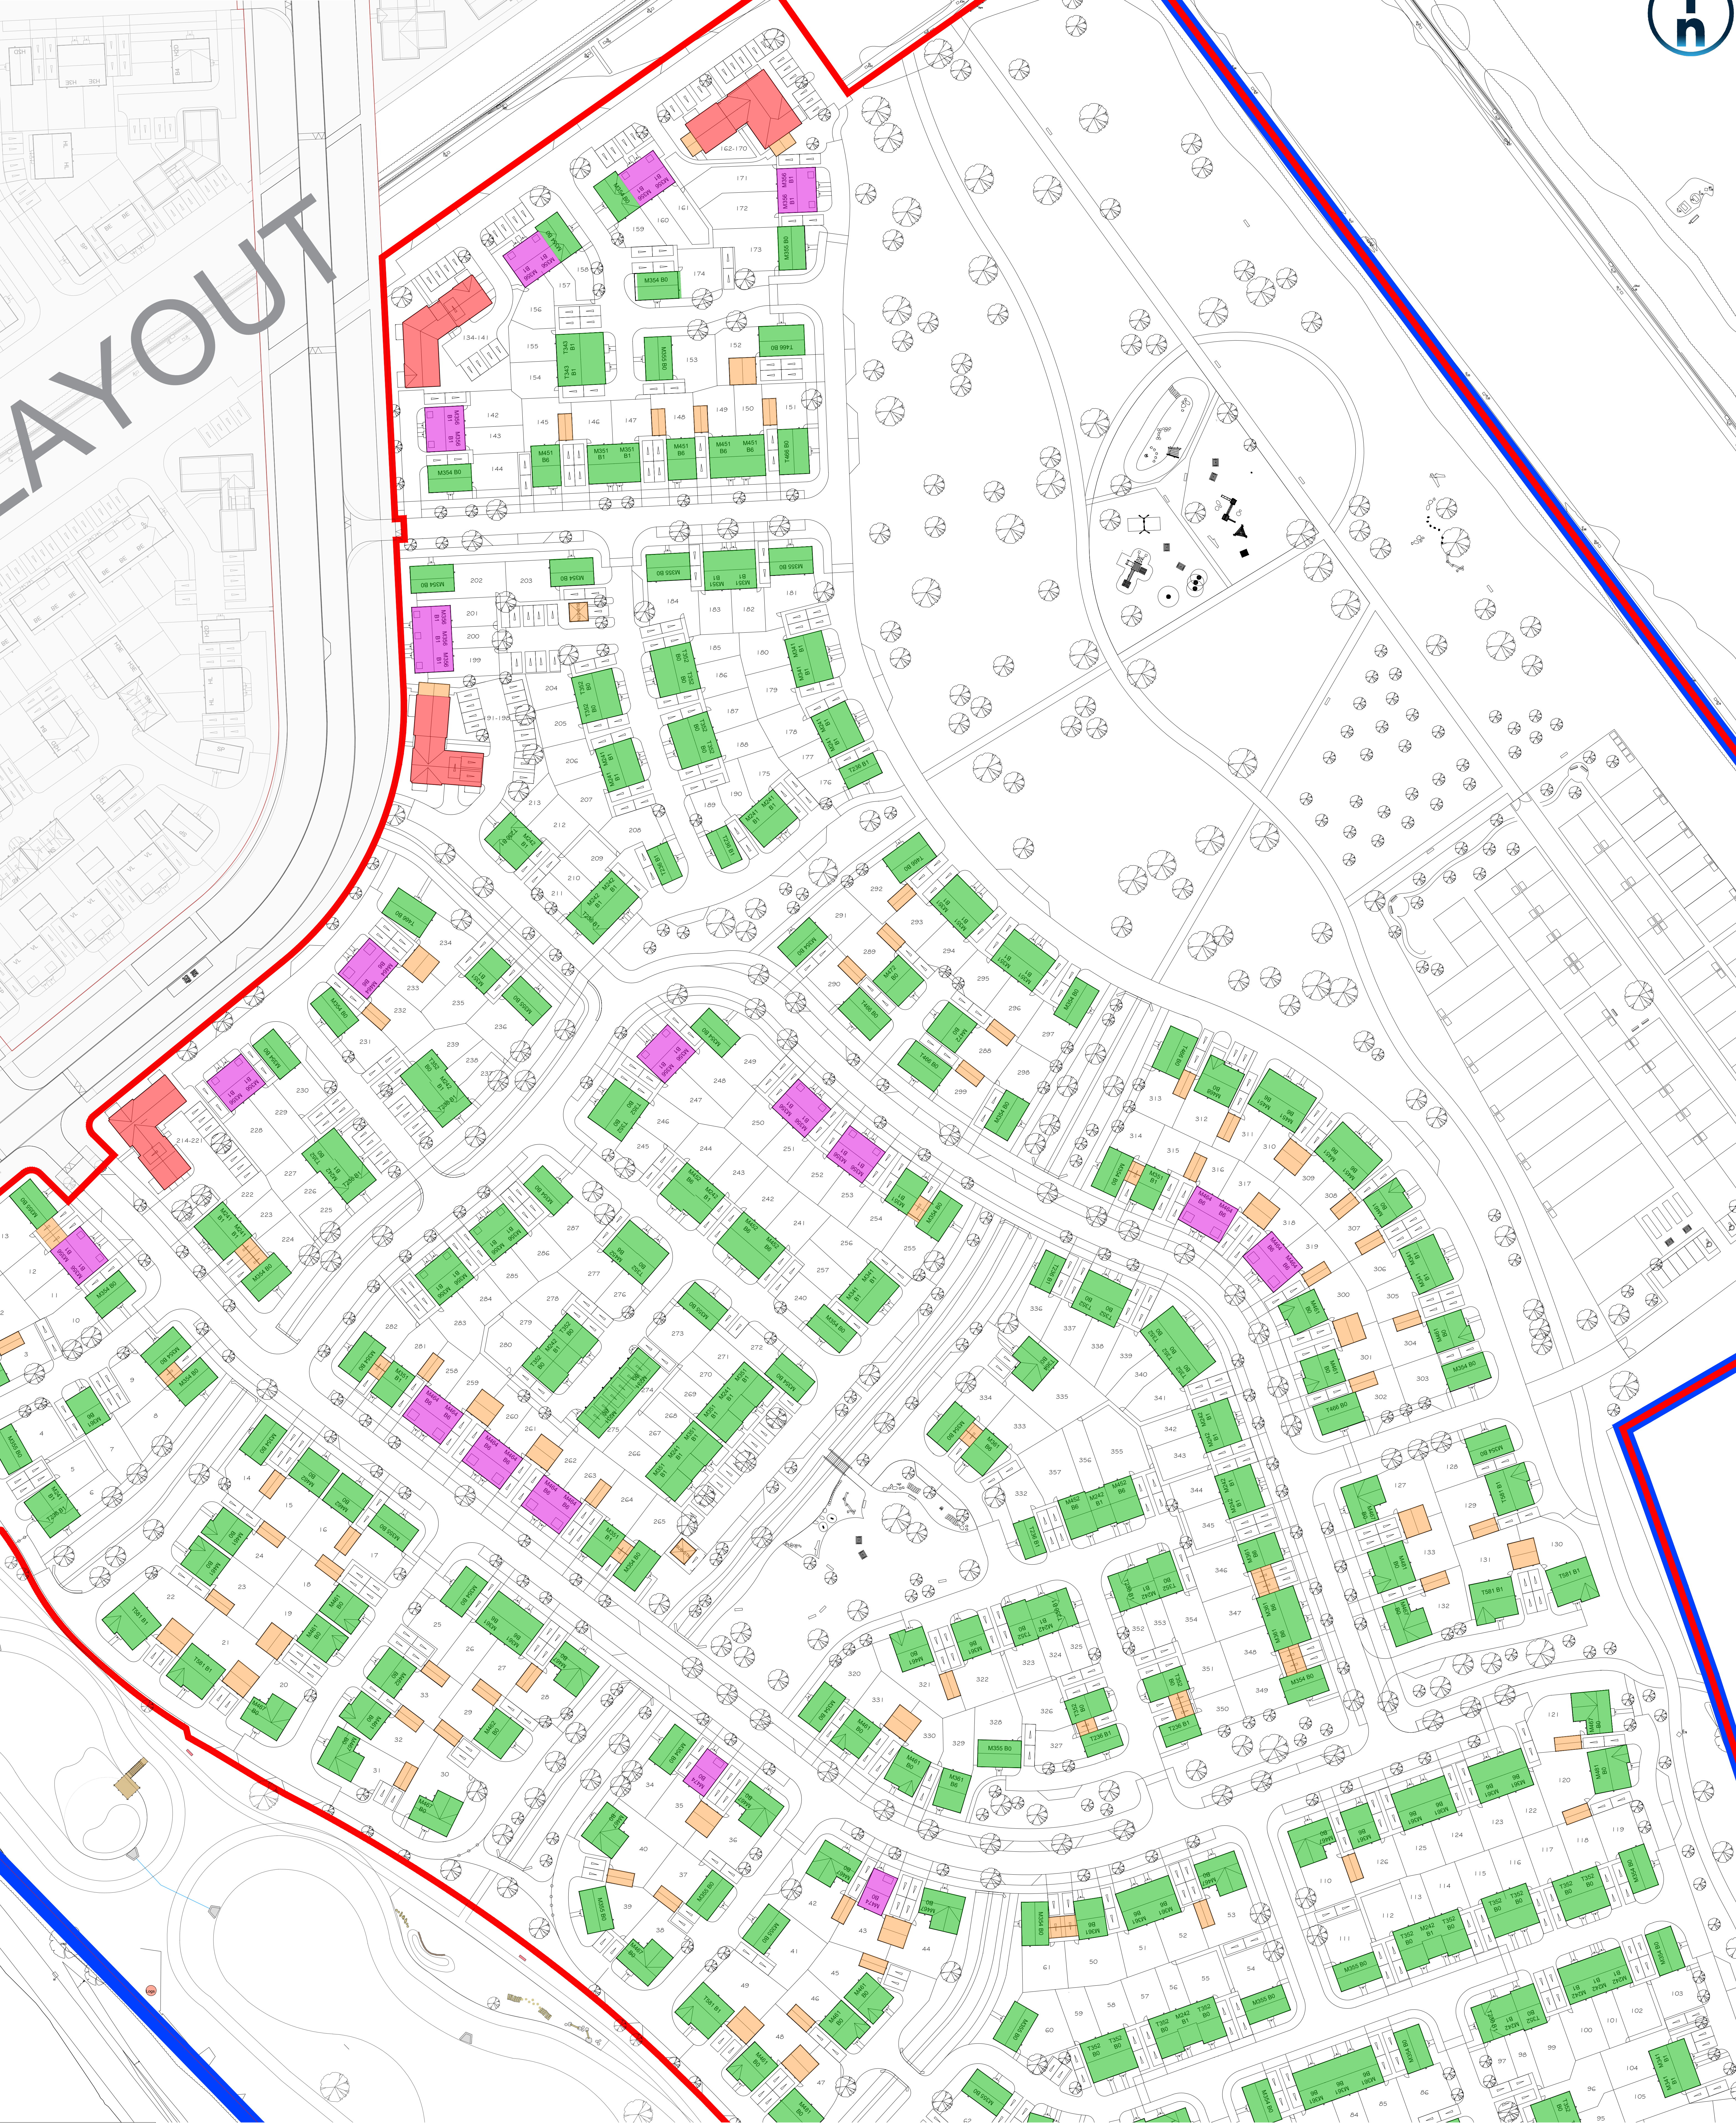

KEY

No. of Storeys

1 Storeys

2 Storeys

2.5 Storeys

3 Storeys

0

5

10

20

30

40

50m

SCALE 1:500

B

16-06-24

Layout Updated To Newest Site Plan Revision J

CLP

A

12-06-24

Plan updated to suit the new redline

YC

Rev	Date	Amendment	Initials

Project:

PHASE 4, THE LANDINGS
FORD, WEST SUSSEX

Client:

VISTRY, SOUTH EAST

Drawing:

PHASE 4
PROPOSED STOREY HEIGHTS PLAN - C

Drawing no:

22.1706.2012

Rev:

B

Scale@A0:

1:500

Date:

AUG 24

Drawn:

CLP

Checked:

CH

finc

61-63 New London Road | Chesham | Bucks | CP8 9ND
T: +44 (0)1294 933989
W: www.fincharchitects.com
E: enquiry@fincharchitects.com

© Finc Architects. Finc Architects holds the copyright to all the information contained within this document and this will remain the property of Finc Architects. No part of this document may be reproduced without written permission from Finc Architects. All other rights reserved.

Do not scale from this drawing. This drawing is to be printed in colour.

PLANNING