


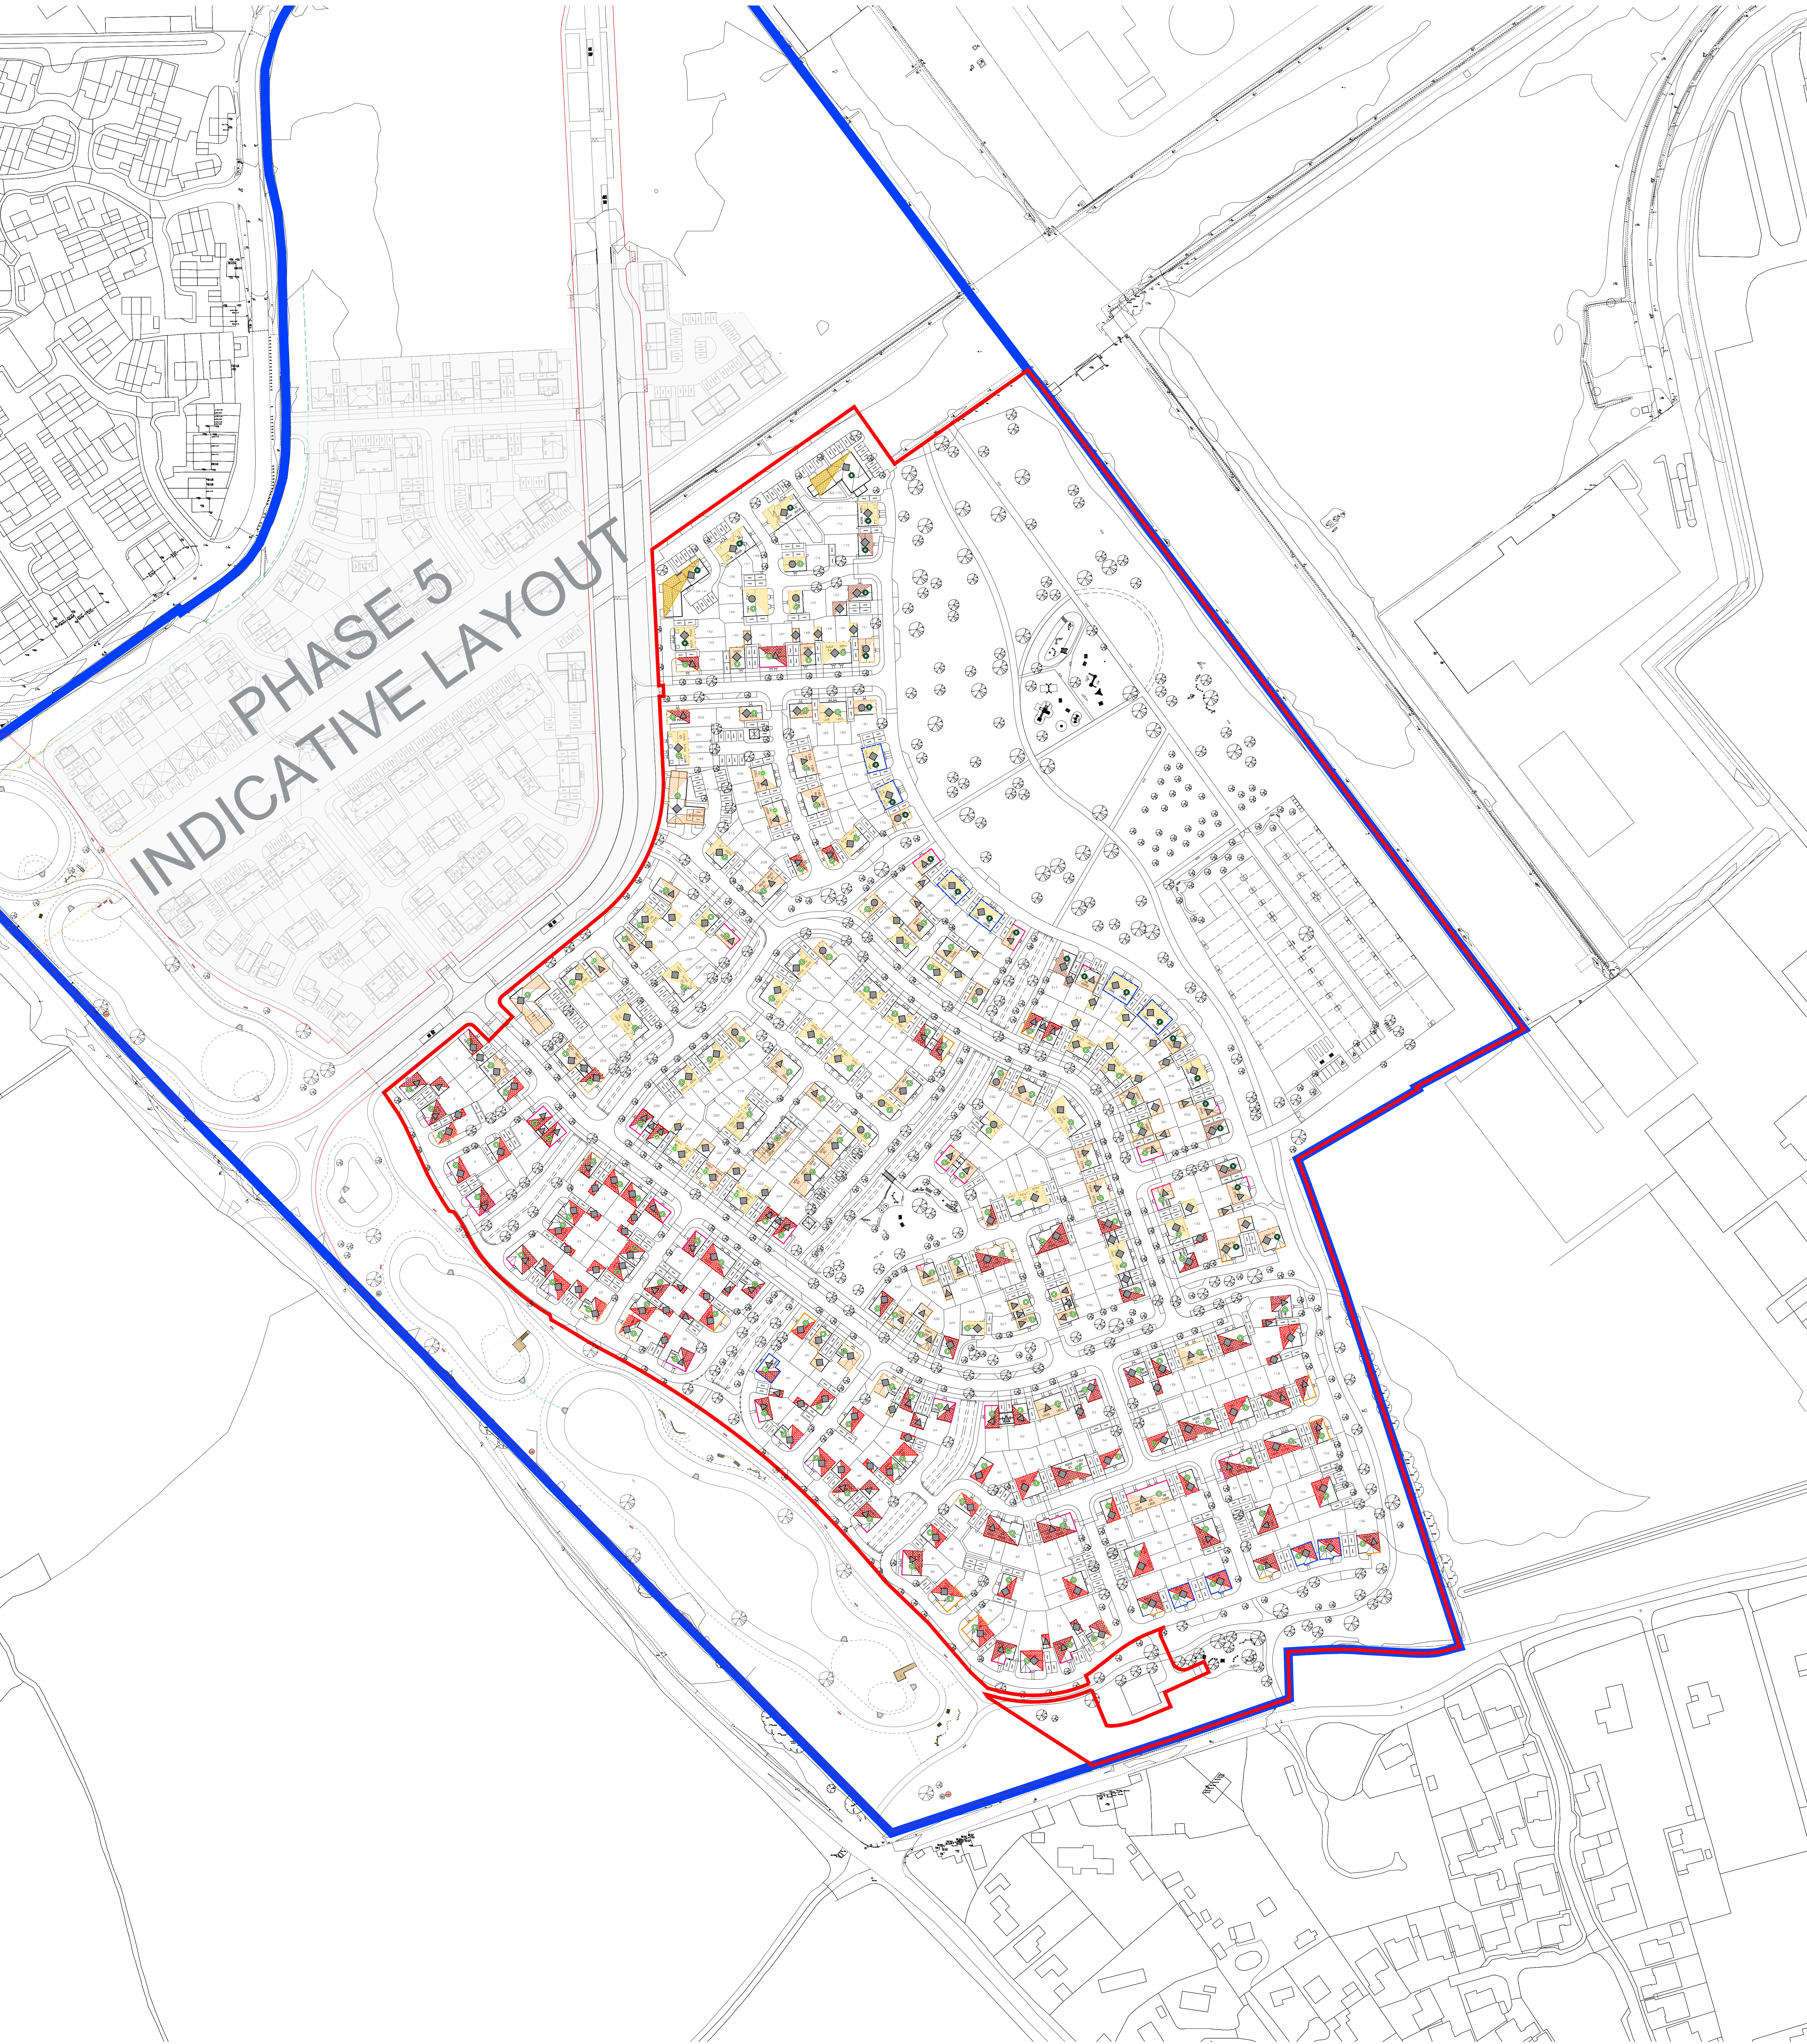

KEY

BOUNDARY TREATMENTS

Site Boundary

Roof Tiles

- R1: Red Tile
- R2: Brown Tile
- R3: Black Tile

Bricks

- B1: Natural Red Multi
- B2: Dark Red Multi
- B3: Red/Buf Multi
- B4: Brown Multi Brick
- B5: Light Brown Multi Brick
- B6: Buff Multi Brick

Render supplier to be confirmed.

- White Render Location on Site Plan
- Half White Render Location on Site Plan

Flint Wall Panel

- Flint wall panels detail refer to house types drawings

Brown Bricks Wall Panel

- Brown Bricks Feature Wall Location on Site Plan

Natural Red Bricks Wall Panel

- Natural Red Bricks Feature Wall Location on Site Plan

Tile Hanging

- Tile Hanging (matching main roof tiles) Location on Site Plan
- Brick Bond
- Flemish Bond Location on Site Plan

Fascia & Soffits

- White uPVC.
- Dark Grey uPVC.

Windows

- White uPVC.
- Dark Grey uPVC.

Rainwater Goods

- Black, half-round uPVC.

D	16-08-24	Layout Updated To Newest Site Plan Revision J	CLP
C	15-08-24	Amended upper levels' colouring, boundary	YC
B	12-08-24	Park Area window frame colour adjusted	YC
A	07-08-24	Amended to suit Site layout Rev H Changes	YC
Rev	Date	Amendment	Initials

Project:
PHASE4, THE LANDINGS
FORD, WEST SUSSEX
Client:
VISTRY, SOUTH EAST
Drawing:
PROPOSED MATERIAL PLAN - A

Drawing no:
22.1706.2030

Rev:
D

Scale@A0: 1:1000 Date: AUG 24 Drawn: YC Checked: #

finc
Finc Architects Ltd
61-63 New London Road (Cheshamford) Exeter | CM8 9ND
T: +44 (0) 1248 93989
W: www.fincharchitects.com
E: enquiry@fincharchitects.com

© Finc Architects Limited holds the copyright to all the information contained within this document and the whole or part of it shall not be copied or used in any way other than for the purpose it was originally supplied.
All dimensions and measurements to be checked on site.
Do not scale from this drawing. This drawing is to be printed in colour.

PALNING

0 10 20 30 40 50 100m
SCALE 1:1000