


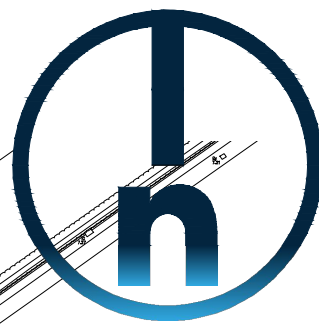

PHASE 5
INDICATIVE LAYOUT

KEY

No. of Storeys

- 1 Storeys
- 2 Storeys
- 2.5 Storeys
- 3 Storeys

B	16-08-24	Layout Updated To Newest Site Plan Revision J	CLP
A	12-08-24	Plan updated to suit the new redline	YC
Rev	Date	Amendment	Initials


Project:
PHASE 4, THE LANDINGS
FORD, WEST SUSSEX
Client:
VISTRY SOUTH EAST
Drawing:
PHASE 4
PROPOSED STOREY HEIGHTS PLAN - A
Drawing no:
22.1706.2010
Rev:
B

Scale@A0: 1:1000 Date: AUG 24 Drawn: CLP Checked: CH

Finc Architects Ltd
61-63 New London Road (Cheshamford) Exeter | EX2 0ND
T: +44 (0)1324 933969
W: www.fincharchitects.com
E: enquiry@fincharchitects.com

Disclaimer:
© Finc Architects. Limited holds the copyright to all the information contained within this document and this entire content may be obtained before copying or using the data other than for the purpose it was originally supplied.
All dimensions and measurements to be checked on site.
Do not scale from this drawing. This drawing is to be printed in colour.

PLANNING

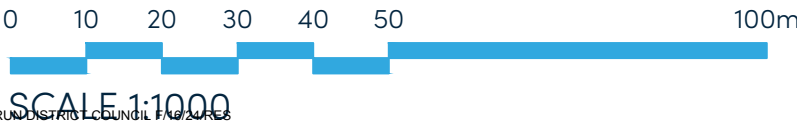

SCALE: 1:1000