


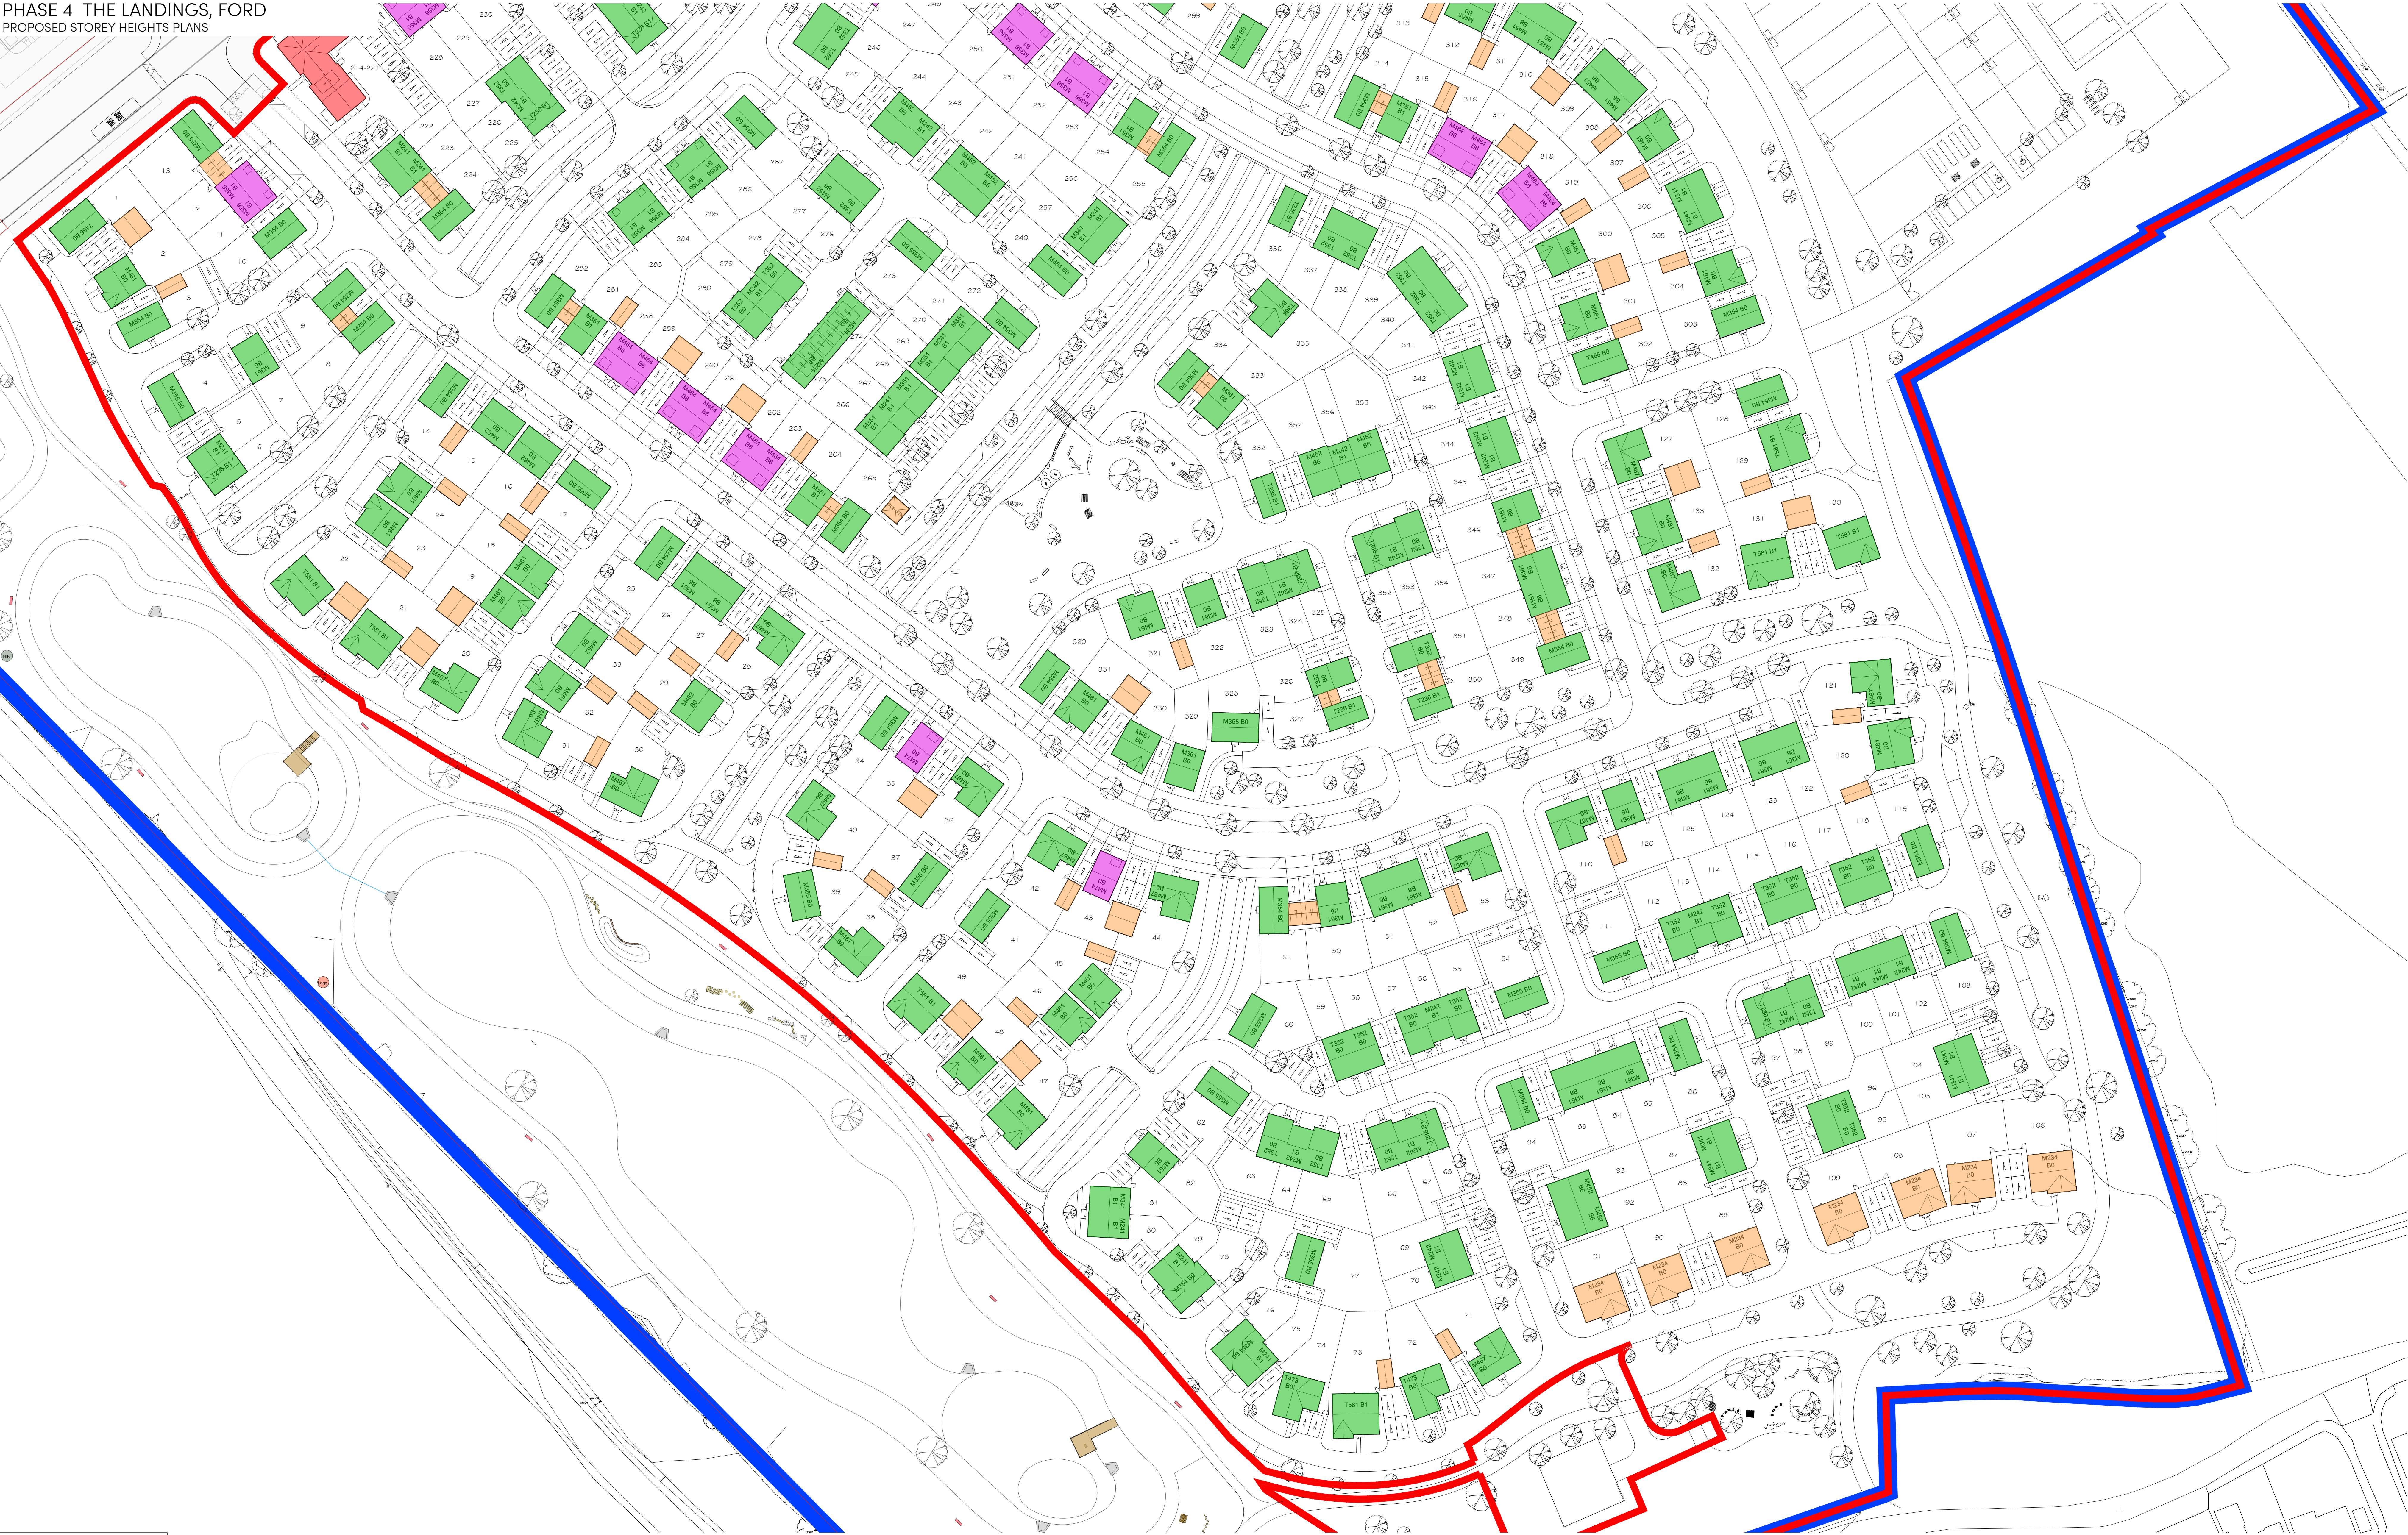

KEY


No. of Storeys

1 Storeys

2 Storeys

2.5 Storeys

3 Storeys

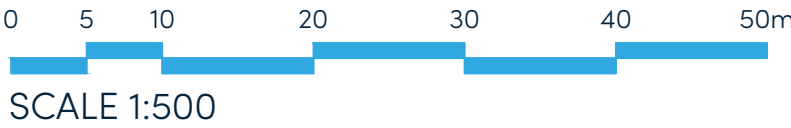

SCALE 1:500

Rev	Date	Amendment	Initials
B	16-08-24	Layout Updated To Newest Site Plan Revision J	CLP
A	12-08-24	Plan updated to suit the new redline	YC

Project:
PHASE 4, THE LANDINGS
FORD, WEST SUSSEX

Client:
VISTRY, SOUTH EAST

Drawing:
PHASE 4
PROPOSED STOREY HEIGHTS PLAN - B

Drawing no: 22.1706.2011 Rev: B

Scale: 1:500 Date: AUG 24 Drawn: CLP Checked: CH

finc

Architects Ltd

61-63 New London Road | Chesham | Bucks | HP8 4ND

T: +44 (0)1494 333000

F: +44 (0)1494 333001

E: enquiries@fincarchitects.com

© Finc Architects Limited holds the copyright to all the information contained within this document and that without consent may be obtained before copying or using the data other than for the purpose it was originally supplied.

All dimensions and measurements to be checked on site.

Do not scale from this drawing. This drawing to be printed in colour.