


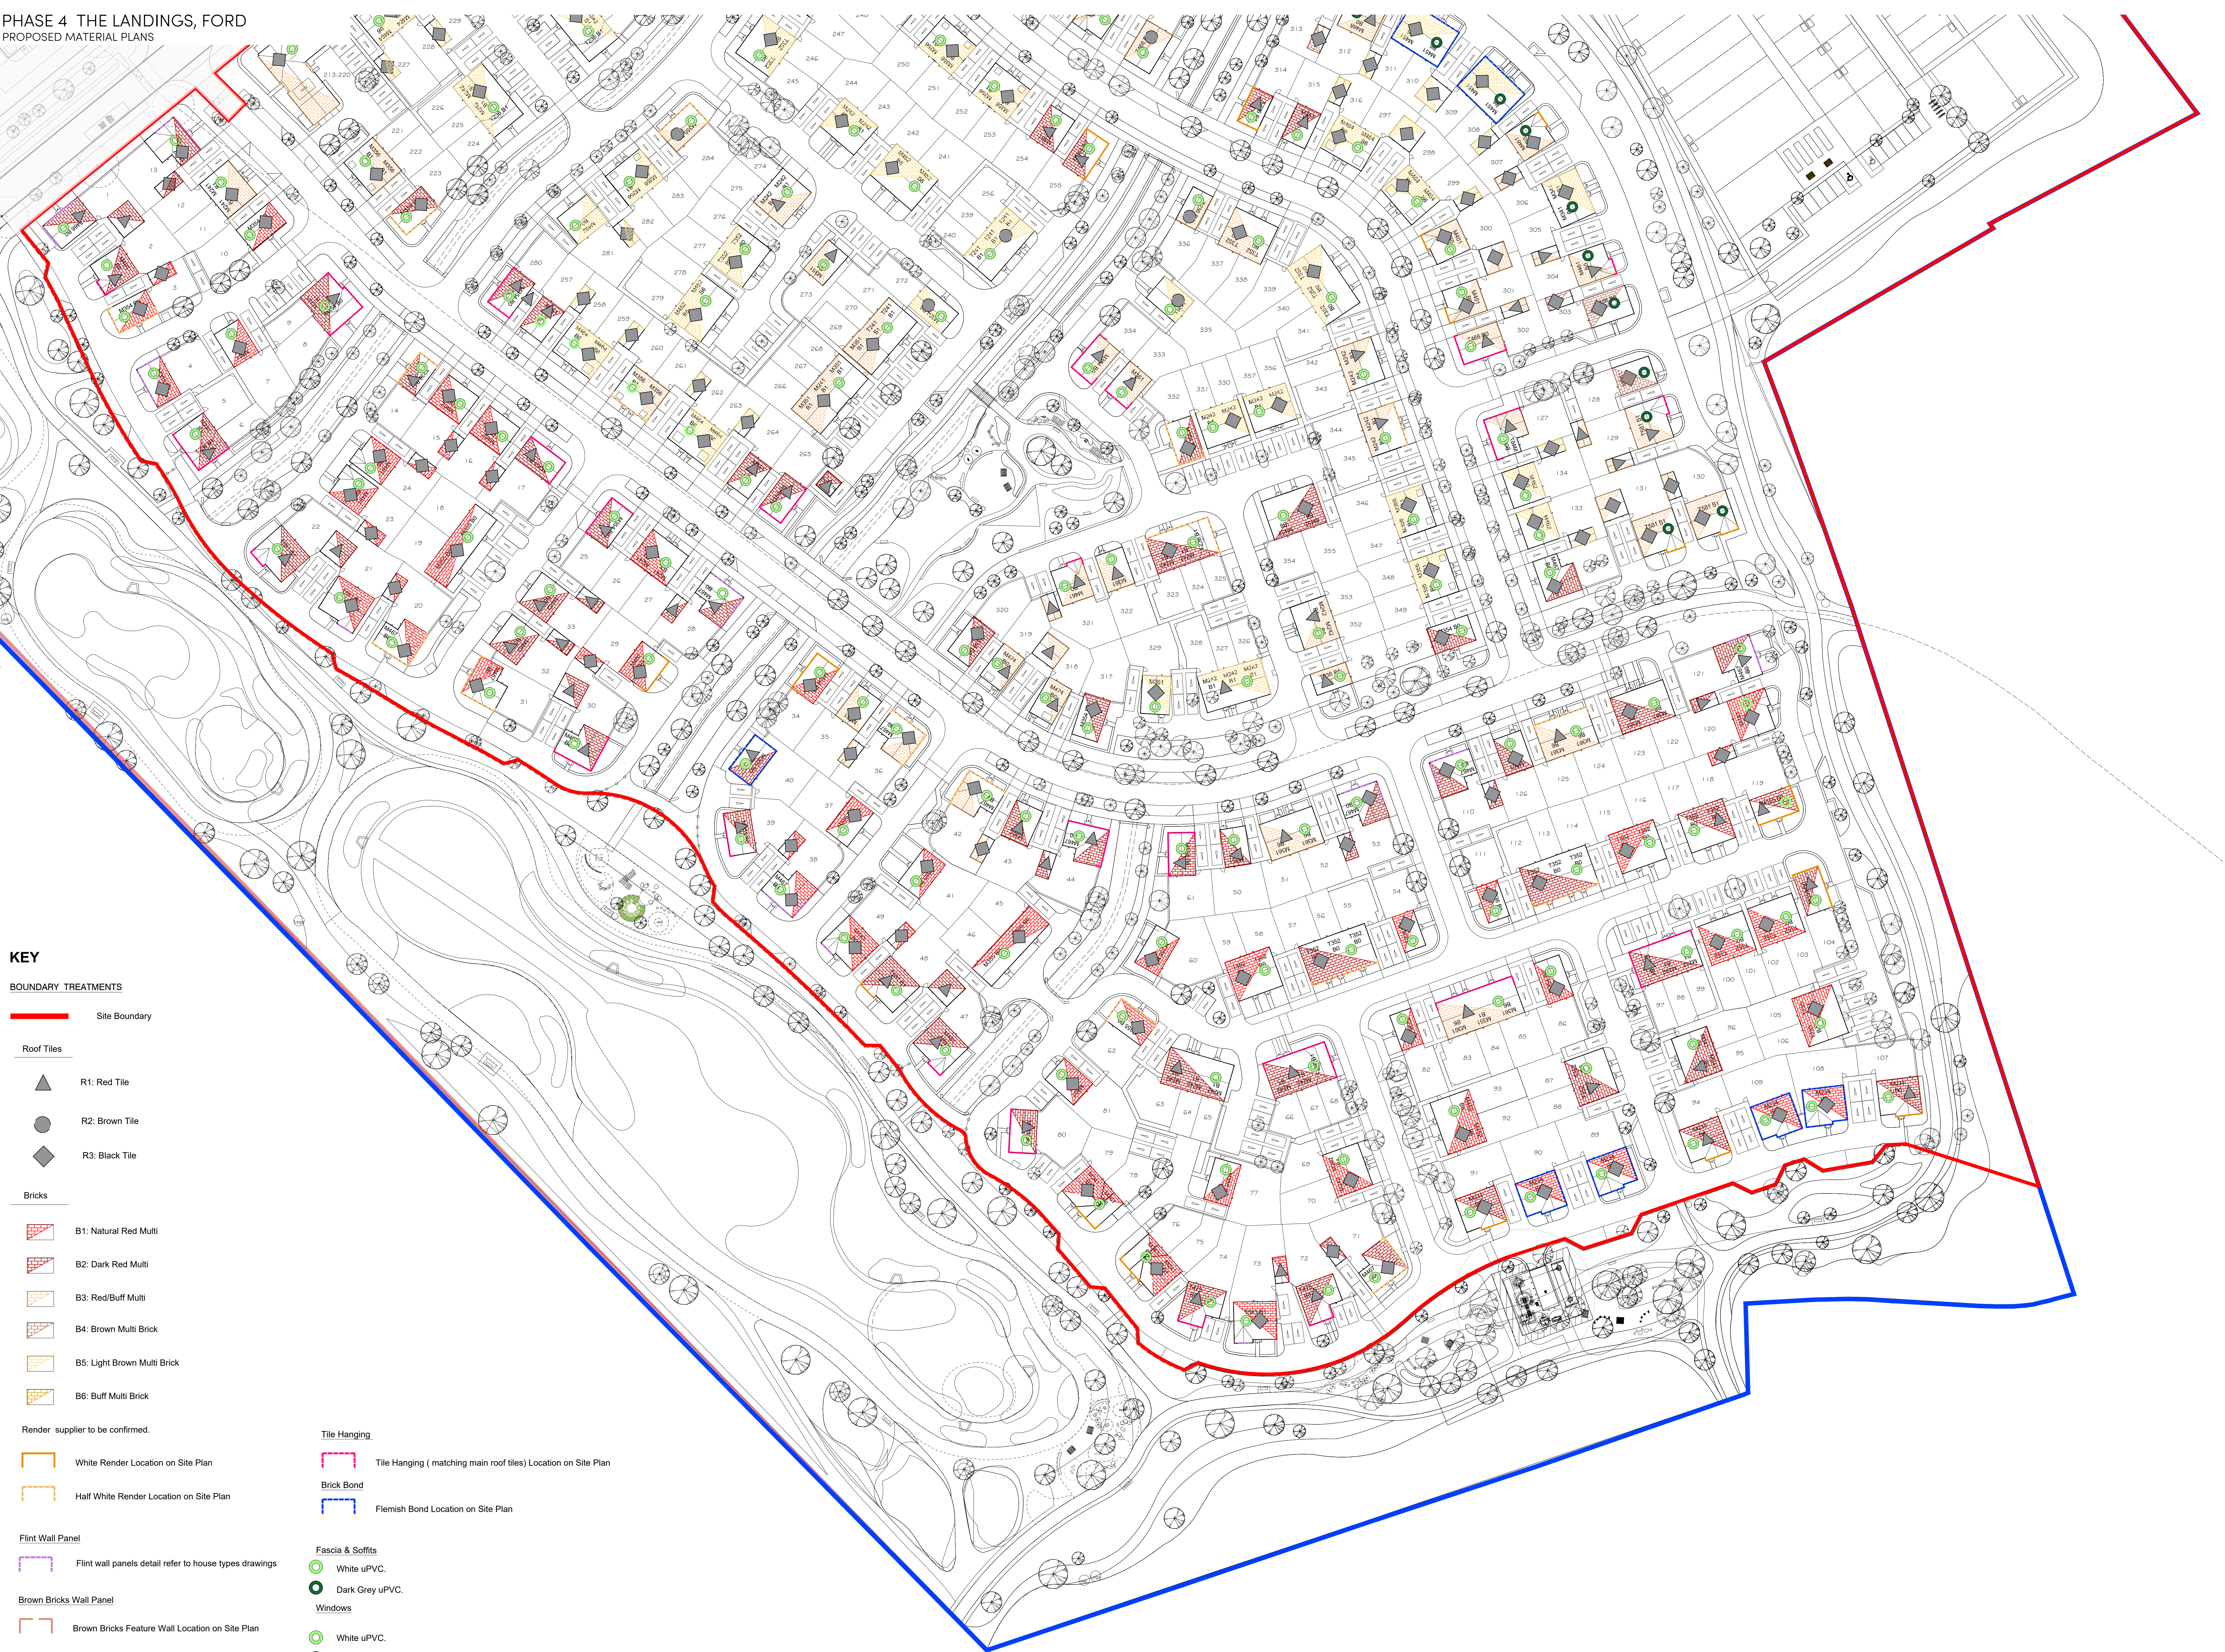

KEY

BOUNDARY TREATMENTS

Site Boundary

Roof Tiles

- R1: Red Tile
- R2: Brown Tile
- R3: Black Tile

Bricks

- B1: Natural Red Multi
- B2: Dark Red Multi
- B3: Red/Buff Multi
- B4: Brown Multi Brick
- B5: Light Brown Multi Brick
- B6: Buff Multi Brick

Render supplier to be confirmed.

- White Render Location on Site Plan
- Half White Render Location on Site Plan

Flint Wall Panel

- Flint wall panels detail refer to house types drawings

Brown Bricks Wall Panel

- Brown Bricks Feature Wall Location on Site Plan

Natural Red Bricks Wall Panel

- Natural Red Bricks Feature Wall Location on Site Plan

Tile Hanging

- Tile Hanging ( matching main roof tiles ) Location on Site Plan

Brick Bond

- Flemish Bond Location on Site Plan

Fascia & Soffits


- White uPVC.
- Dark Grey uPVC.

Windows

- White uPVC.
- Dark Grey uPVC.

Rainwater Goods

- Black, half-round uPVC.

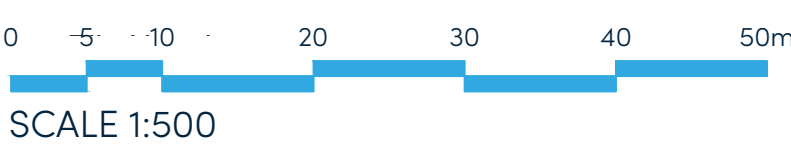

|     |          |                                               |          |
|-----|----------|-----------------------------------------------|----------|
| E   | 15-12-24 | Layout Updated To Newest Site Plan Revision U | YC       |
| D   | 16-08-24 | Layout Updated To Newest Site Plan Revision J | CLP      |
| C   | 15-08-24 | Amended upper client's comments, Runway       | YC       |
| B   | 13-08-24 | Park Area window frame colour adjusted        | YC       |
| A   | 07-08-24 | Amended to suit site layout Rev A Changes     | YC       |
|     |          | Plot 10-13 amended according to layout Rev G  | YC       |
| Rev | Date     | Amendment                                     | Initials |

Project:  
PHASE4, THE LANDINGS  
FORD, WEST SUSSEX  
Client:  
VISTRY, SOUTH EAST  
Drawing:  
PROPOSED MATERIAL PLAN - B

Drawing no: 22.1706.2031 Rev: E

Scale: A3: 1:500 Date: AUG 24 Drawn: YC Checked: BF

**finc** FINE Architects Ltd  
61-63 New London Road | Chesham | Essex | CM8 0ND  
T: +44 (0)1245 933888  
E: info@fincarchitects.com  
www.fincarchitects.com

Disclaimer: © FINE Architects Limited holds the copyright to all the information contained within this document and that without consent may be obtained before copying or using the data other than for the purpose it was originally supplied.  
All dimensions and measurements to be checked on site.  
Do not scale from this drawing. This drawing is to be printed in colour.