


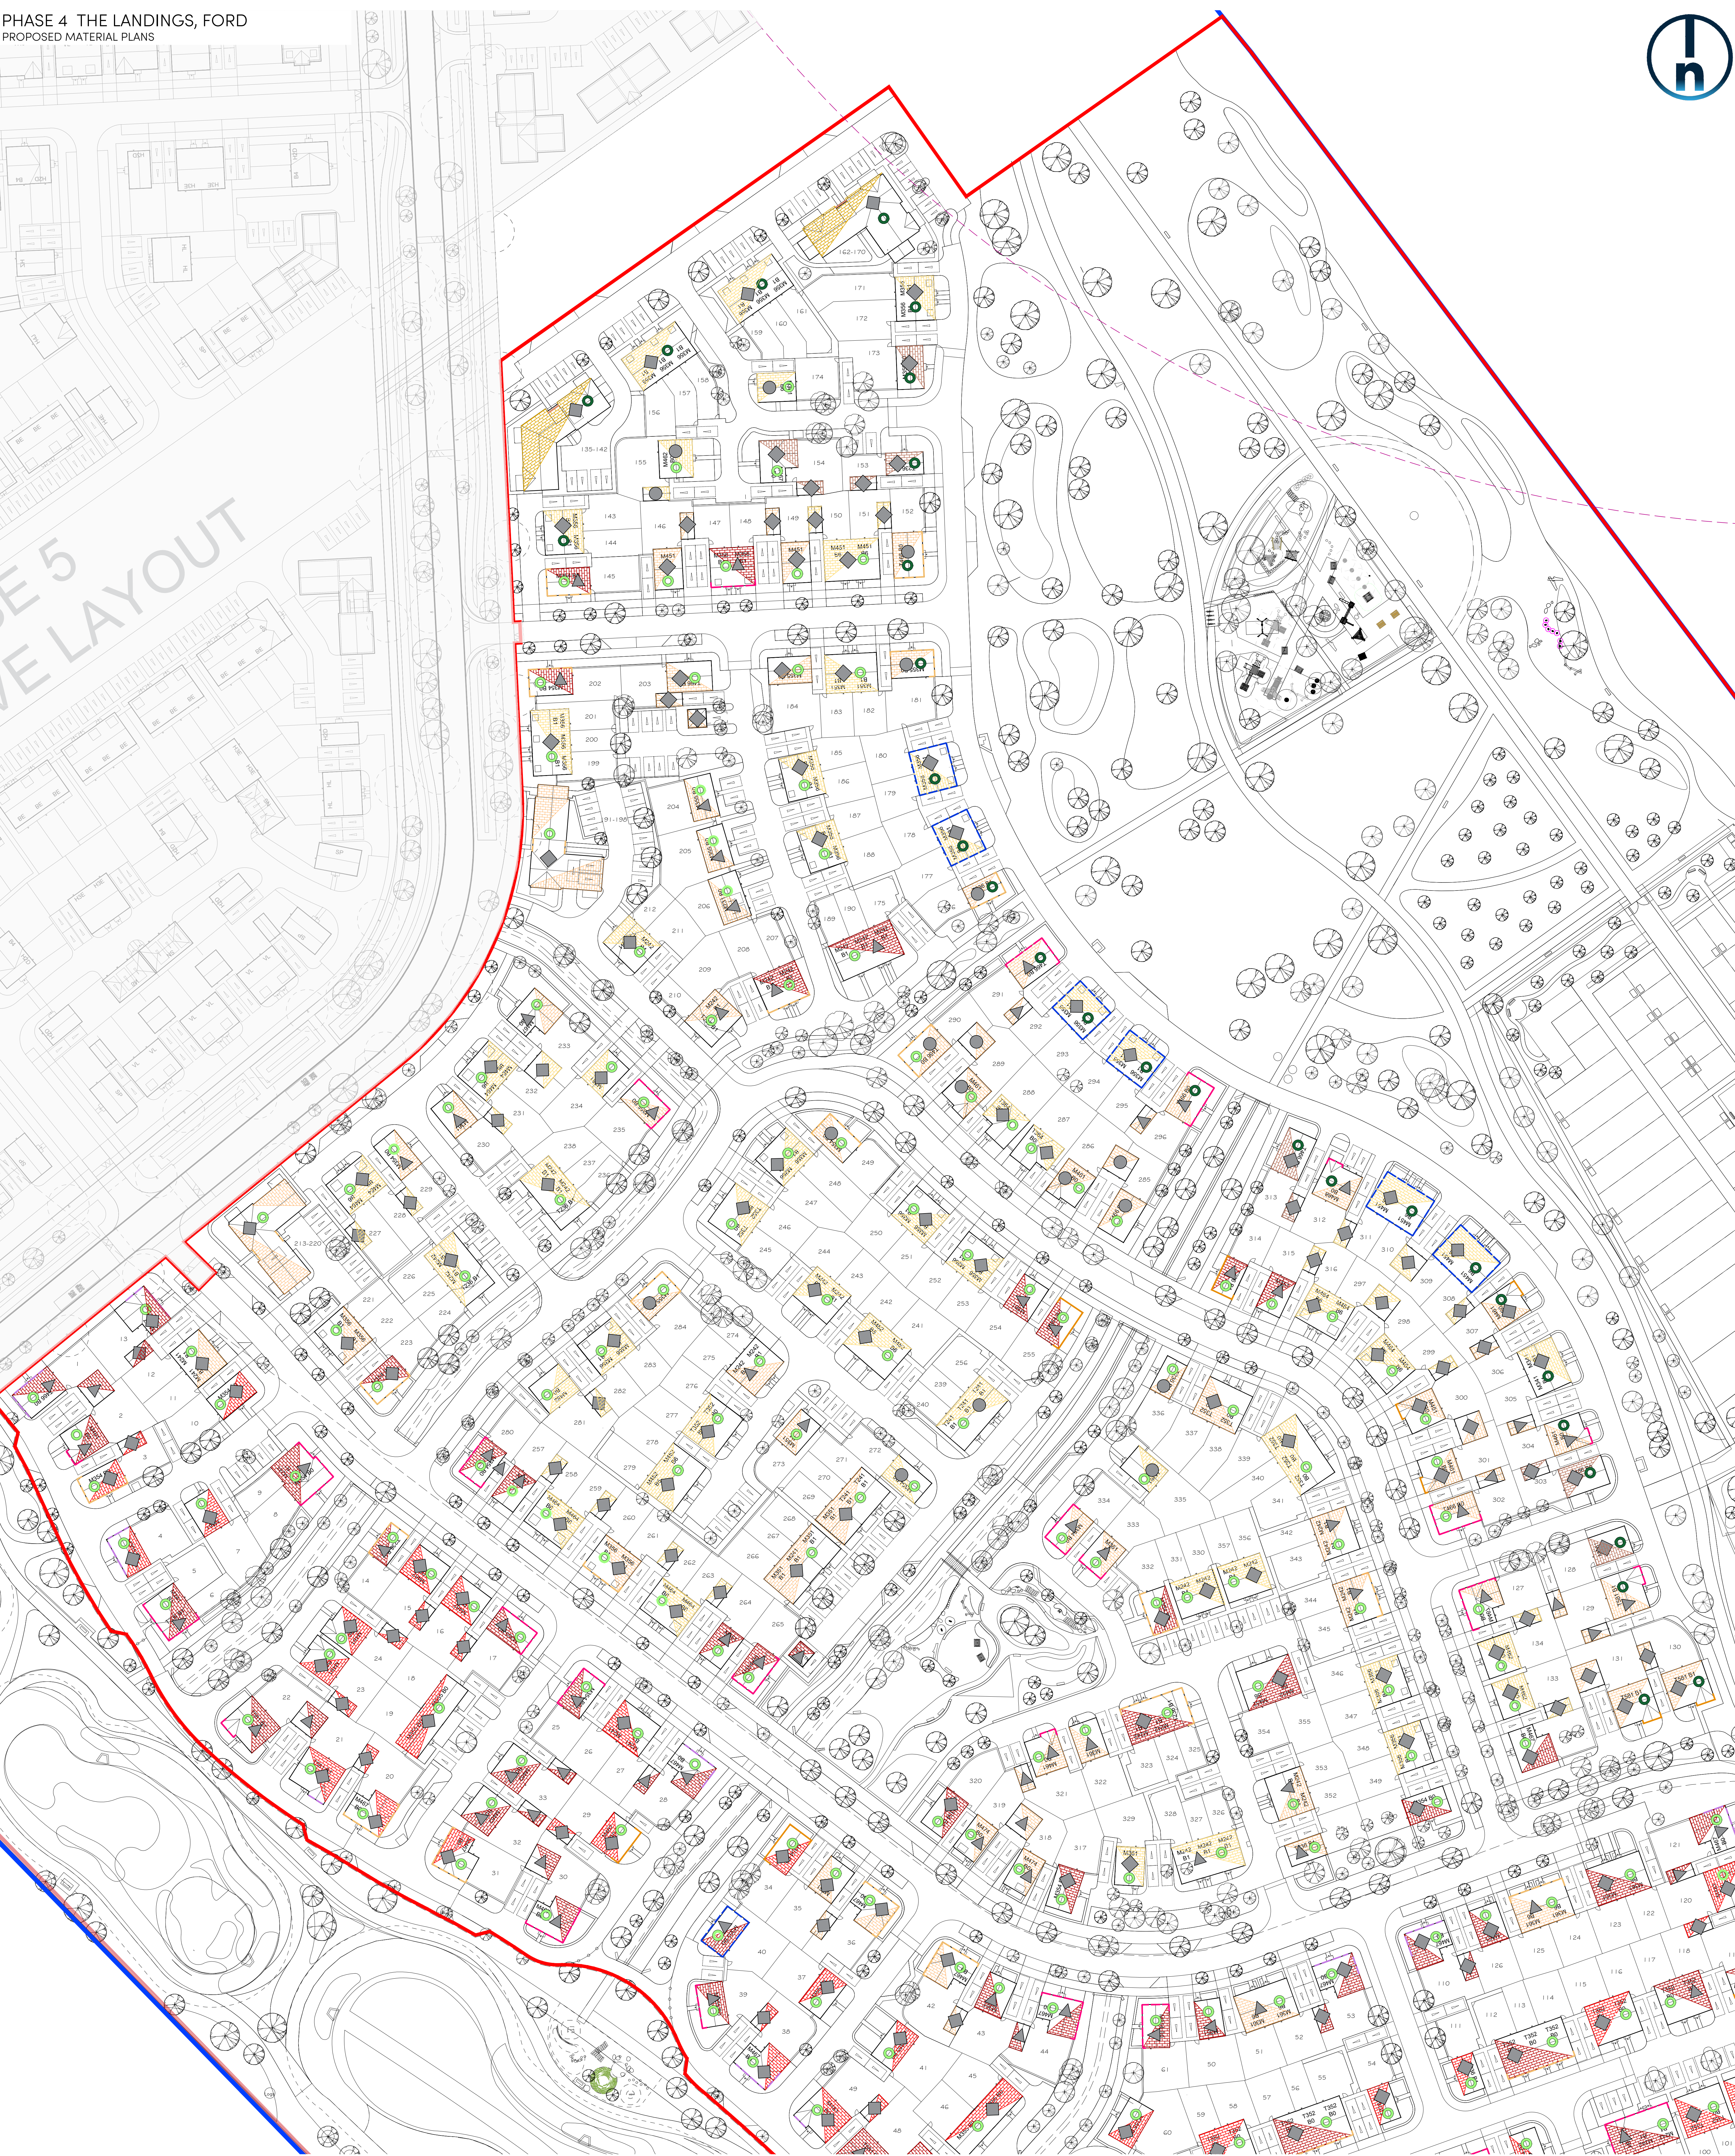

KEY

BOUNDARY TREATMENTS

Site Boundary

Roof Tiles

- R1: Red Tile
- R2: Brown Tile
- R3: Black Tile

Bricks

- B1: Natural Red Multi
- B2: Dark Red Multi
- B3: Red/Buf Multi
- B4: Brown Multi Brick
- B5: Light Brown Multi Brick
- B6: Buff Multi Brick

Render supplier to be confirmed.

- White Render Location on Site Plan
- Half White Render Location on Site Plan

Flint Wall Panel

Flint wall panels detail refer to house types drawings

Brown Bricks Wall Panel

Brown Bricks Feature Wall Location on Site Plan

Natural Red Bricks Wall Panel

Natural Red Bricks Feature Wall Location on Site Plan

Tile Hanging

- Tile Hanging (matching main roof tiles) Location on Site Plan
- Brick Bond
- Flemish Bond Location on Site Plan

Fascia & Soffits

- White uPVC.
- Dark Grey uPVC.

Windows

- White uPVC.
- Dark Grey uPVC.

Rainwater Goods

Black, half-round uPVC.

Project:
PHASE4, THE LANDINGS
FORD, WEST SUSSEX

Client:
VISTRY, SOUTH EAST

Drawing:
PROPOSED MATERIAL PLAN - C

Rev

Date

Amendment

Initials

15-12-24

Layout Updated To Newest Site Plan Revision U

YC

16-08-24

Layout Updated To Newest Site Plan Revision J

CLP

15-08-24

Amended upper ground concrete, tile, Rainwater

YC

12-08-24

Amended to suit site layout Rev A Changes

YC

07-08-24

Plot 10-13 amended according to layout Rev G

YC

22.1706.2032

Rev

E

Scale: 1:500

Date:

AUG 24

Drawn:

YC

Checked:

#

finc

FINC Architects Ltd
61-63 New London Road | Chesham | Essex | CM8 2ND
T: +44 (0) 1283 933989
W: www.fincharchitects.com
E: enquiry@fincharchitects.com

© FINC Architects Limited holds the copyright to all the information contained within this document and this will remain the property of FINC Architects Limited. No part of this document may be reproduced without written permission from FINC Architects Limited. All dimensions and measurements to be checked on site. Do not scale from this drawing. This drawing is to be printed in colour.

PLANNING