


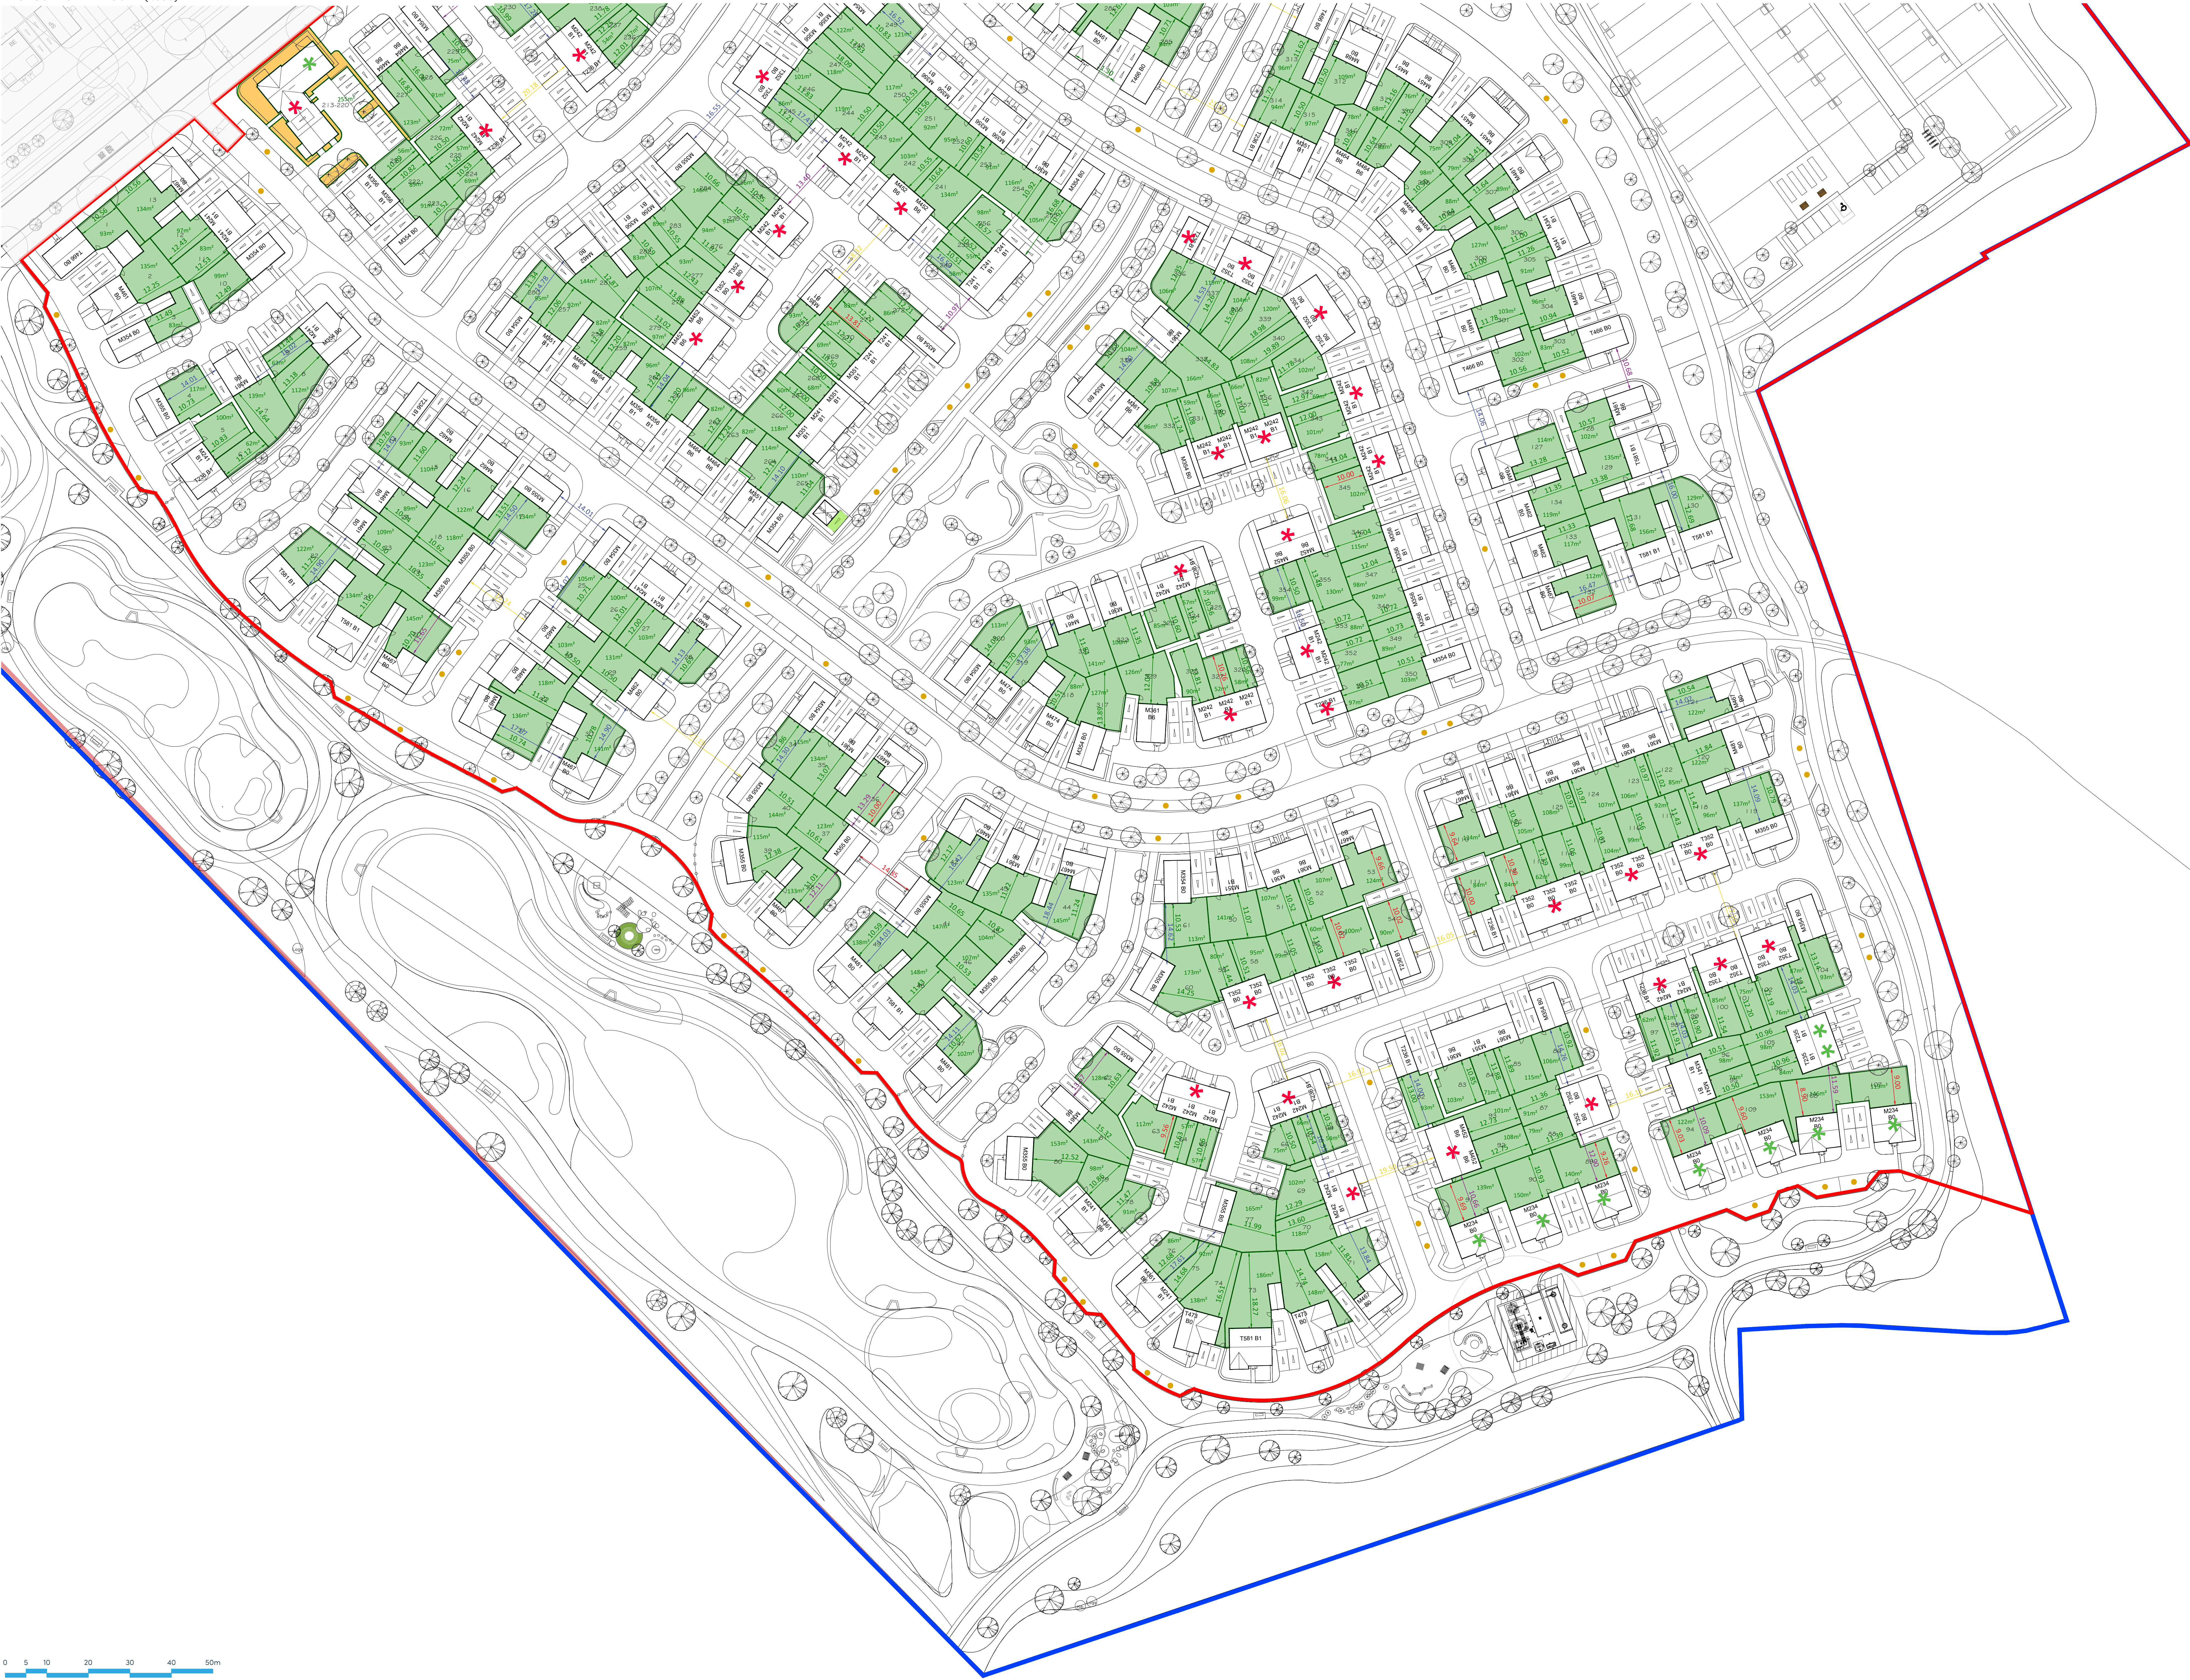

KEY	
GARDEN DEPTHS AND AREAS	
	Site Boundary
	Private Garden Areas
	Communal Garden Areas
	Compliant Garden Depth
	Incompliant Garden Depth
	Compliant Rear/Front to Flank Distance
	Incompliant Rear/Front to Flank Distance
	Compliant Front to Front Distance
	Incompliant Front to Front Distance

0 5 10 20 30 40 50m
SCALE 1:500

D	12-12-24	Layout Updated To Newest Site Plan Revision U	JC
C	16-08-24	Layout Updated To Newest Site Plan Revision J	CLP
B	14-08-24	Rear garden updated	YC
A	12-08-24	Layout updated to suit the new redline boundary	YC

Rev	Date	Amendment	Initials
-----	------	-----------	----------

Project:
PHASE 4, THE LANDINGS
FORD, WEST SUSSEX
Client:
VISTRY SOUTH EAST
Drawing:
PHASE 4
PROPOSED GARDEN DEPTHS & AREAS PLAN - B
Drawing no:
22.1706.2041
Rev:
D
Scale@A@: 1:500 Date: AUG 24 Drawn: CLP Checked: CH

Finc Architects Ltd
61-63 New London Road | Chesham | Bucks | MK45 0AD
T: +44 (0)1294 833889
W: www.fincharchitects.com
E: enquiry@fincharchitects.com

© Finc Architects Limited holds the copyright to all the information contained within this document and this within cannot be reproduced without written permission from Finc Architects Limited. All other rights reserved.
All dimensions and measurements to be checked on site.
Do not scale from this drawing. This drawing is to be printed in colour.

PLANNING