



KEY

Site Boundary

Residential Units



1 BED FLATHOUSE

2 BED FLATSHOUSES

3 BED FLATSHOUSES

4 BED FLATSHOUSES

5 BED FLATSHOUSES

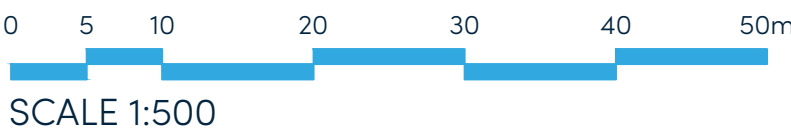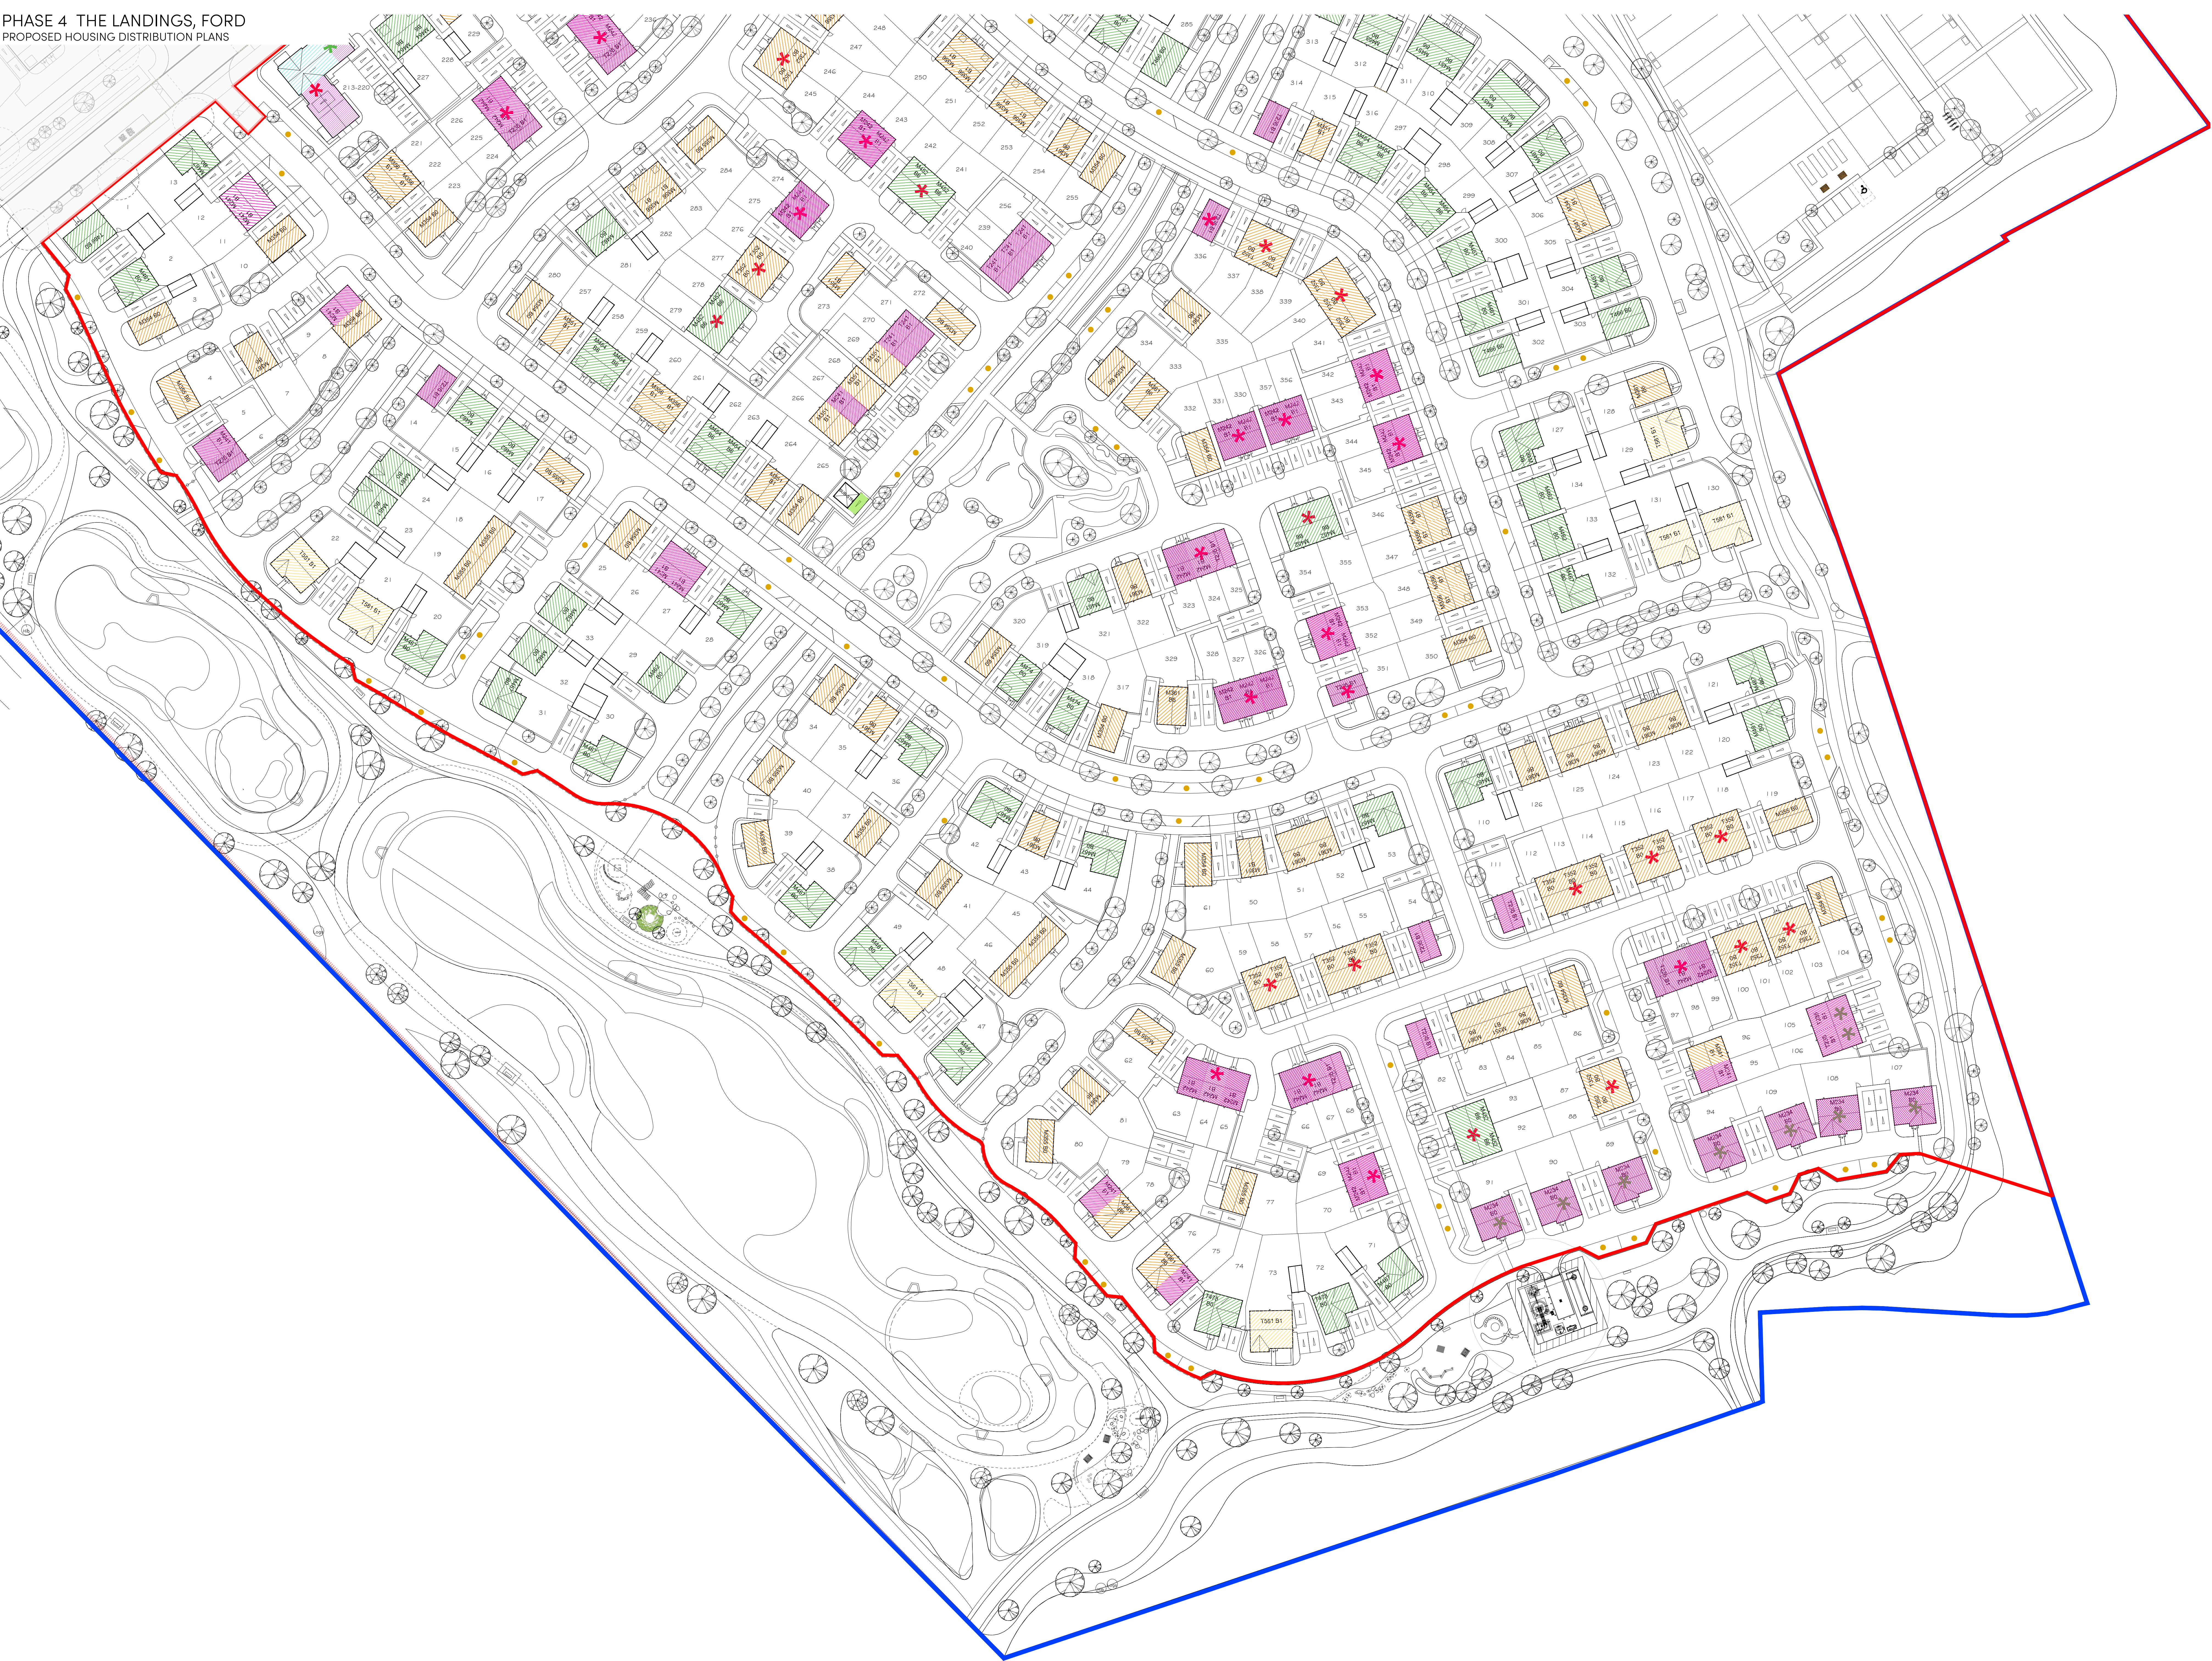

C

16-12-24

Layout Updated To Newest Site Plan Revision U

JC

B

16-03-24

Layout Updated To Newest Site Plan Revision J

CLP

A

12-08-24

Layout updated to suit the new redline boundary

YC

Rev

Date

Amendment

Initials

Project:

PHASE 4, THE LANDINGS
FORD, WEST SUSSEX

Client:

VISTRY, SOUTH EAST

Drawing:

PHASE 4
PROPOSED HOUSING DISTRIBUTION PLAN - B

Drawing no:

22.1706.2071

Rev:

C

Scale:

A0: 1:500

Date:

AUG 24

Drawn:

CLP

Checked:

CH

finc

© Finc Architects Ltd

61-63 New London Road | Chesham | Bucks | HP8 4ND

T: +44 (0)1494 933909

www.fincarchitects.com

enquiries@fincarchitects.com

Disclaimer:

© Finc Architects Limited holds the copyright to all the information contained within this document and that without consent it may not be reproduced or used for any other purpose than for the purpose it was originally supplied.

All dimensions and measurements to be checked on site.

Do not scale from this drawing. This drawing is to be printed in colour.

PLANING