



PHASE 4 THE LANDINGS, FORD, WEST SUSSEX

PROPOSED FLATBLOCK PLANS - PLOTS 135-142

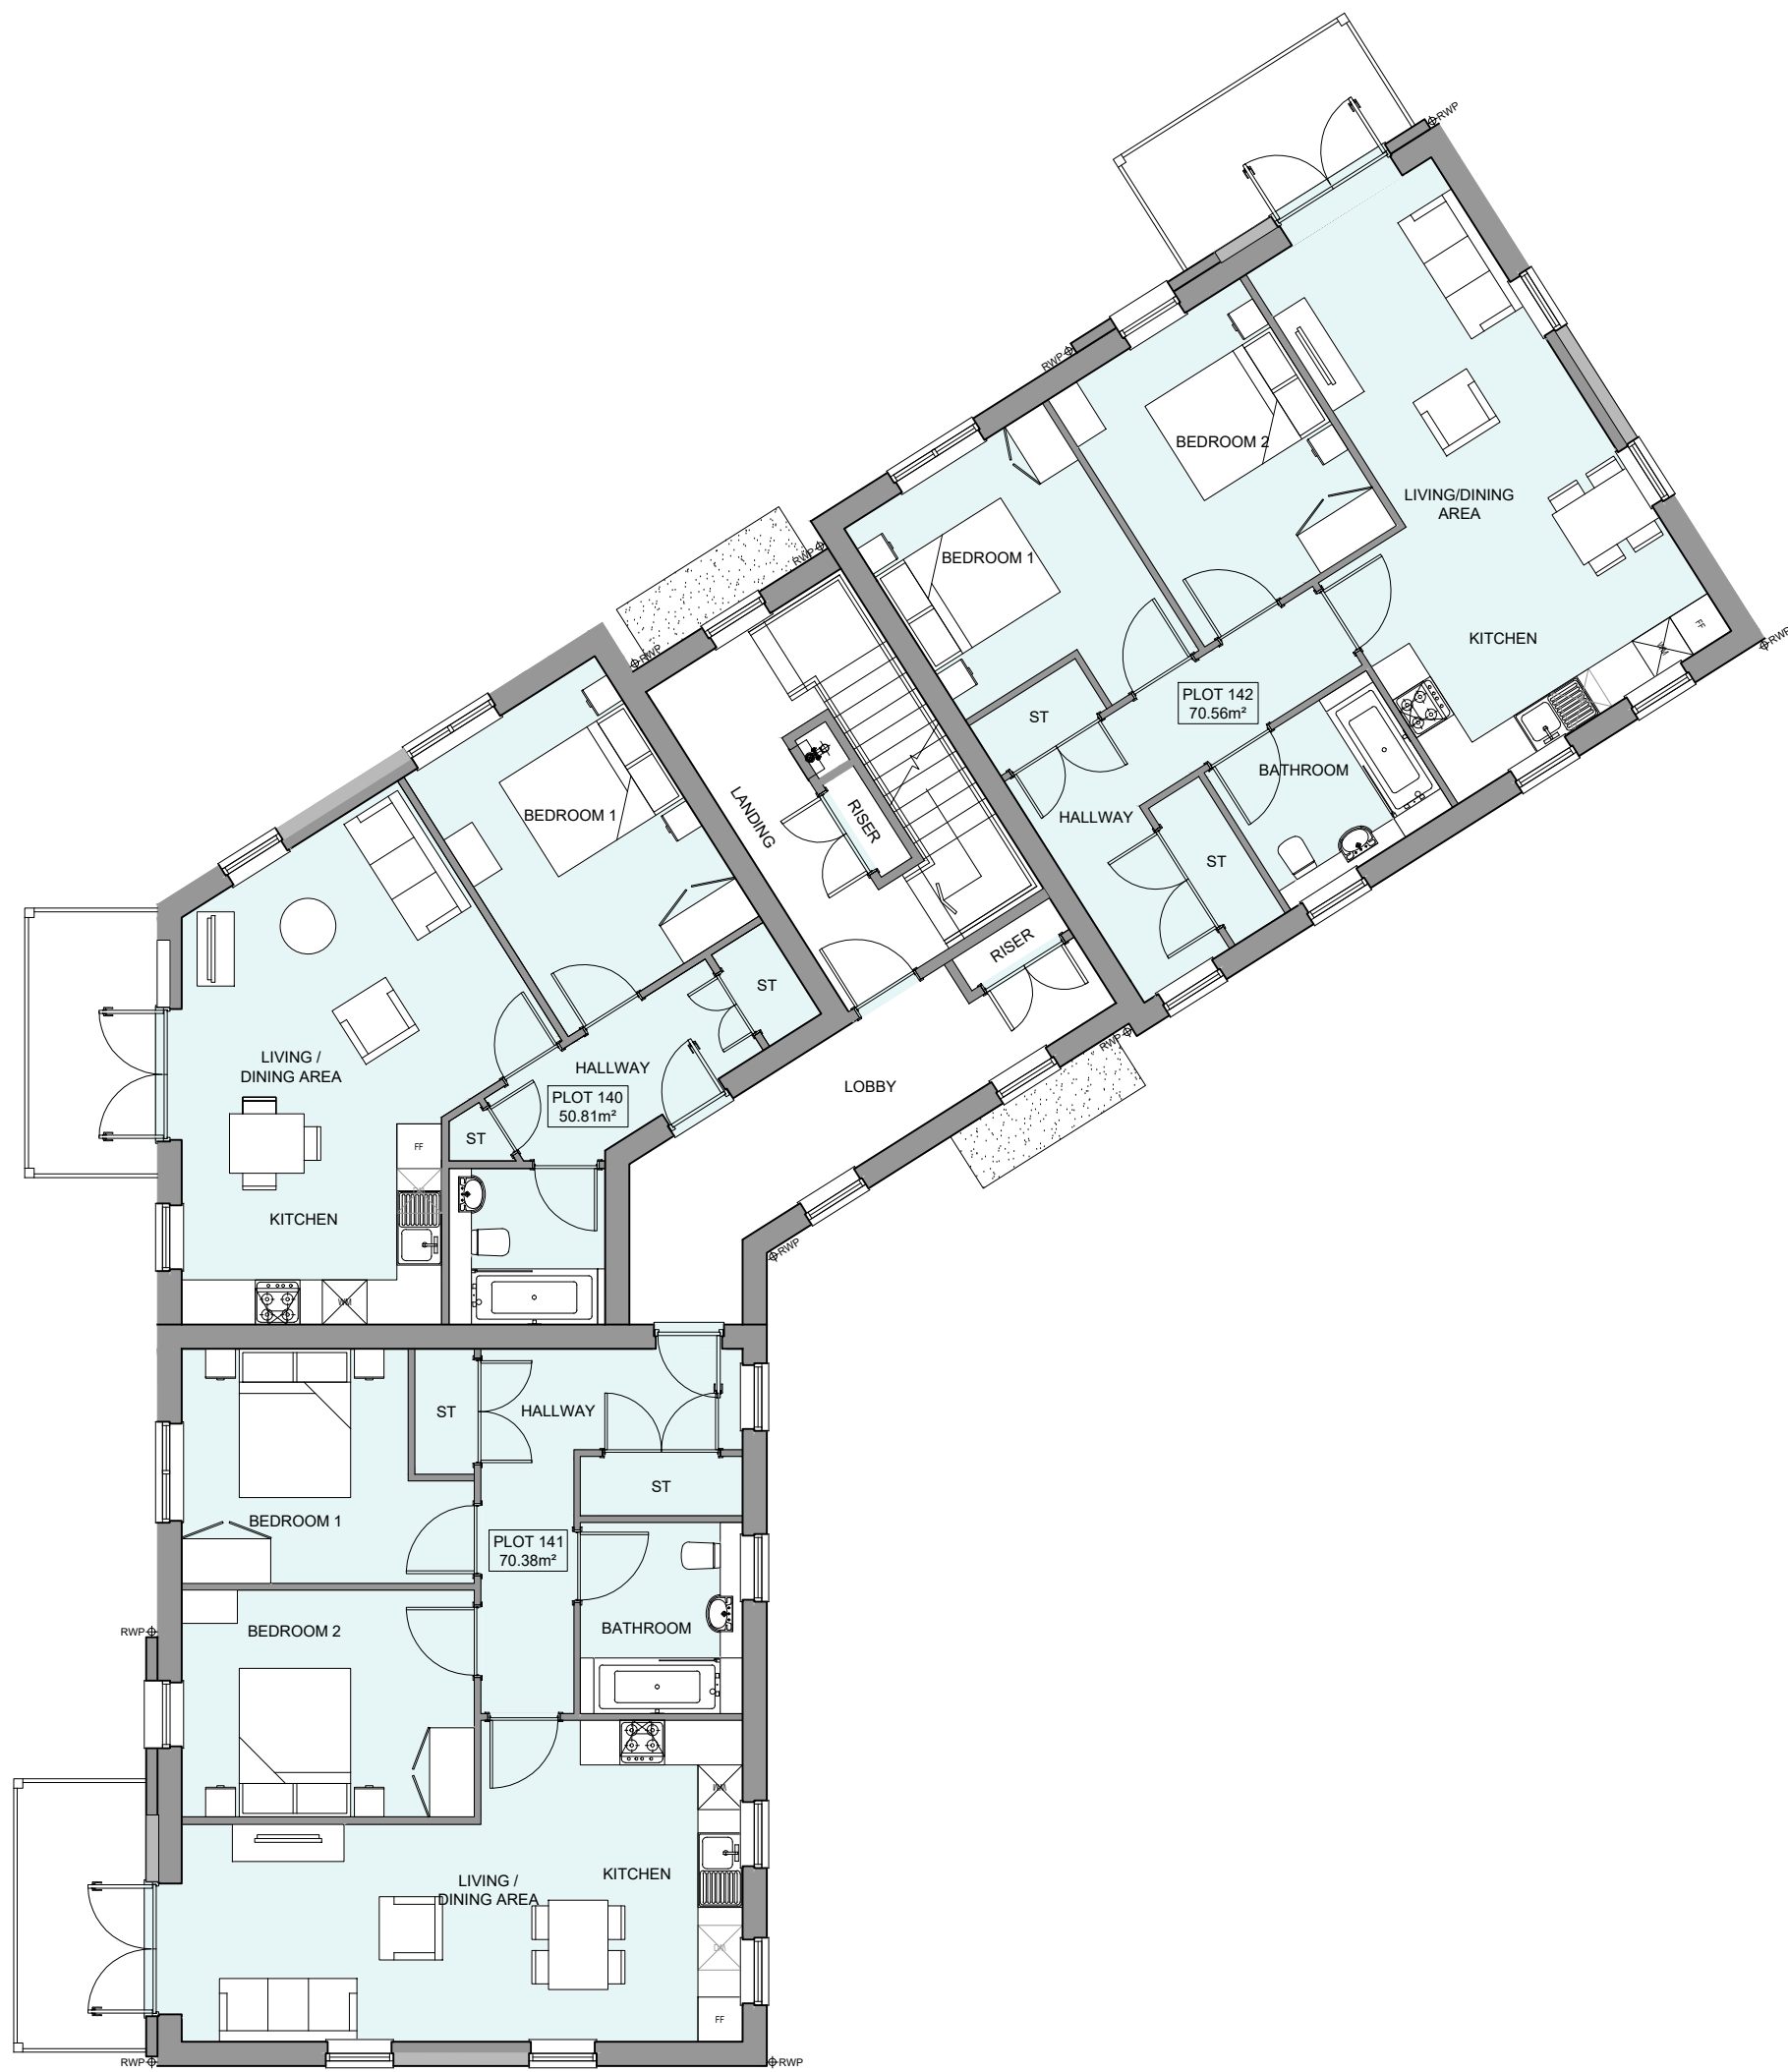

SECOND FLOOR PLAN

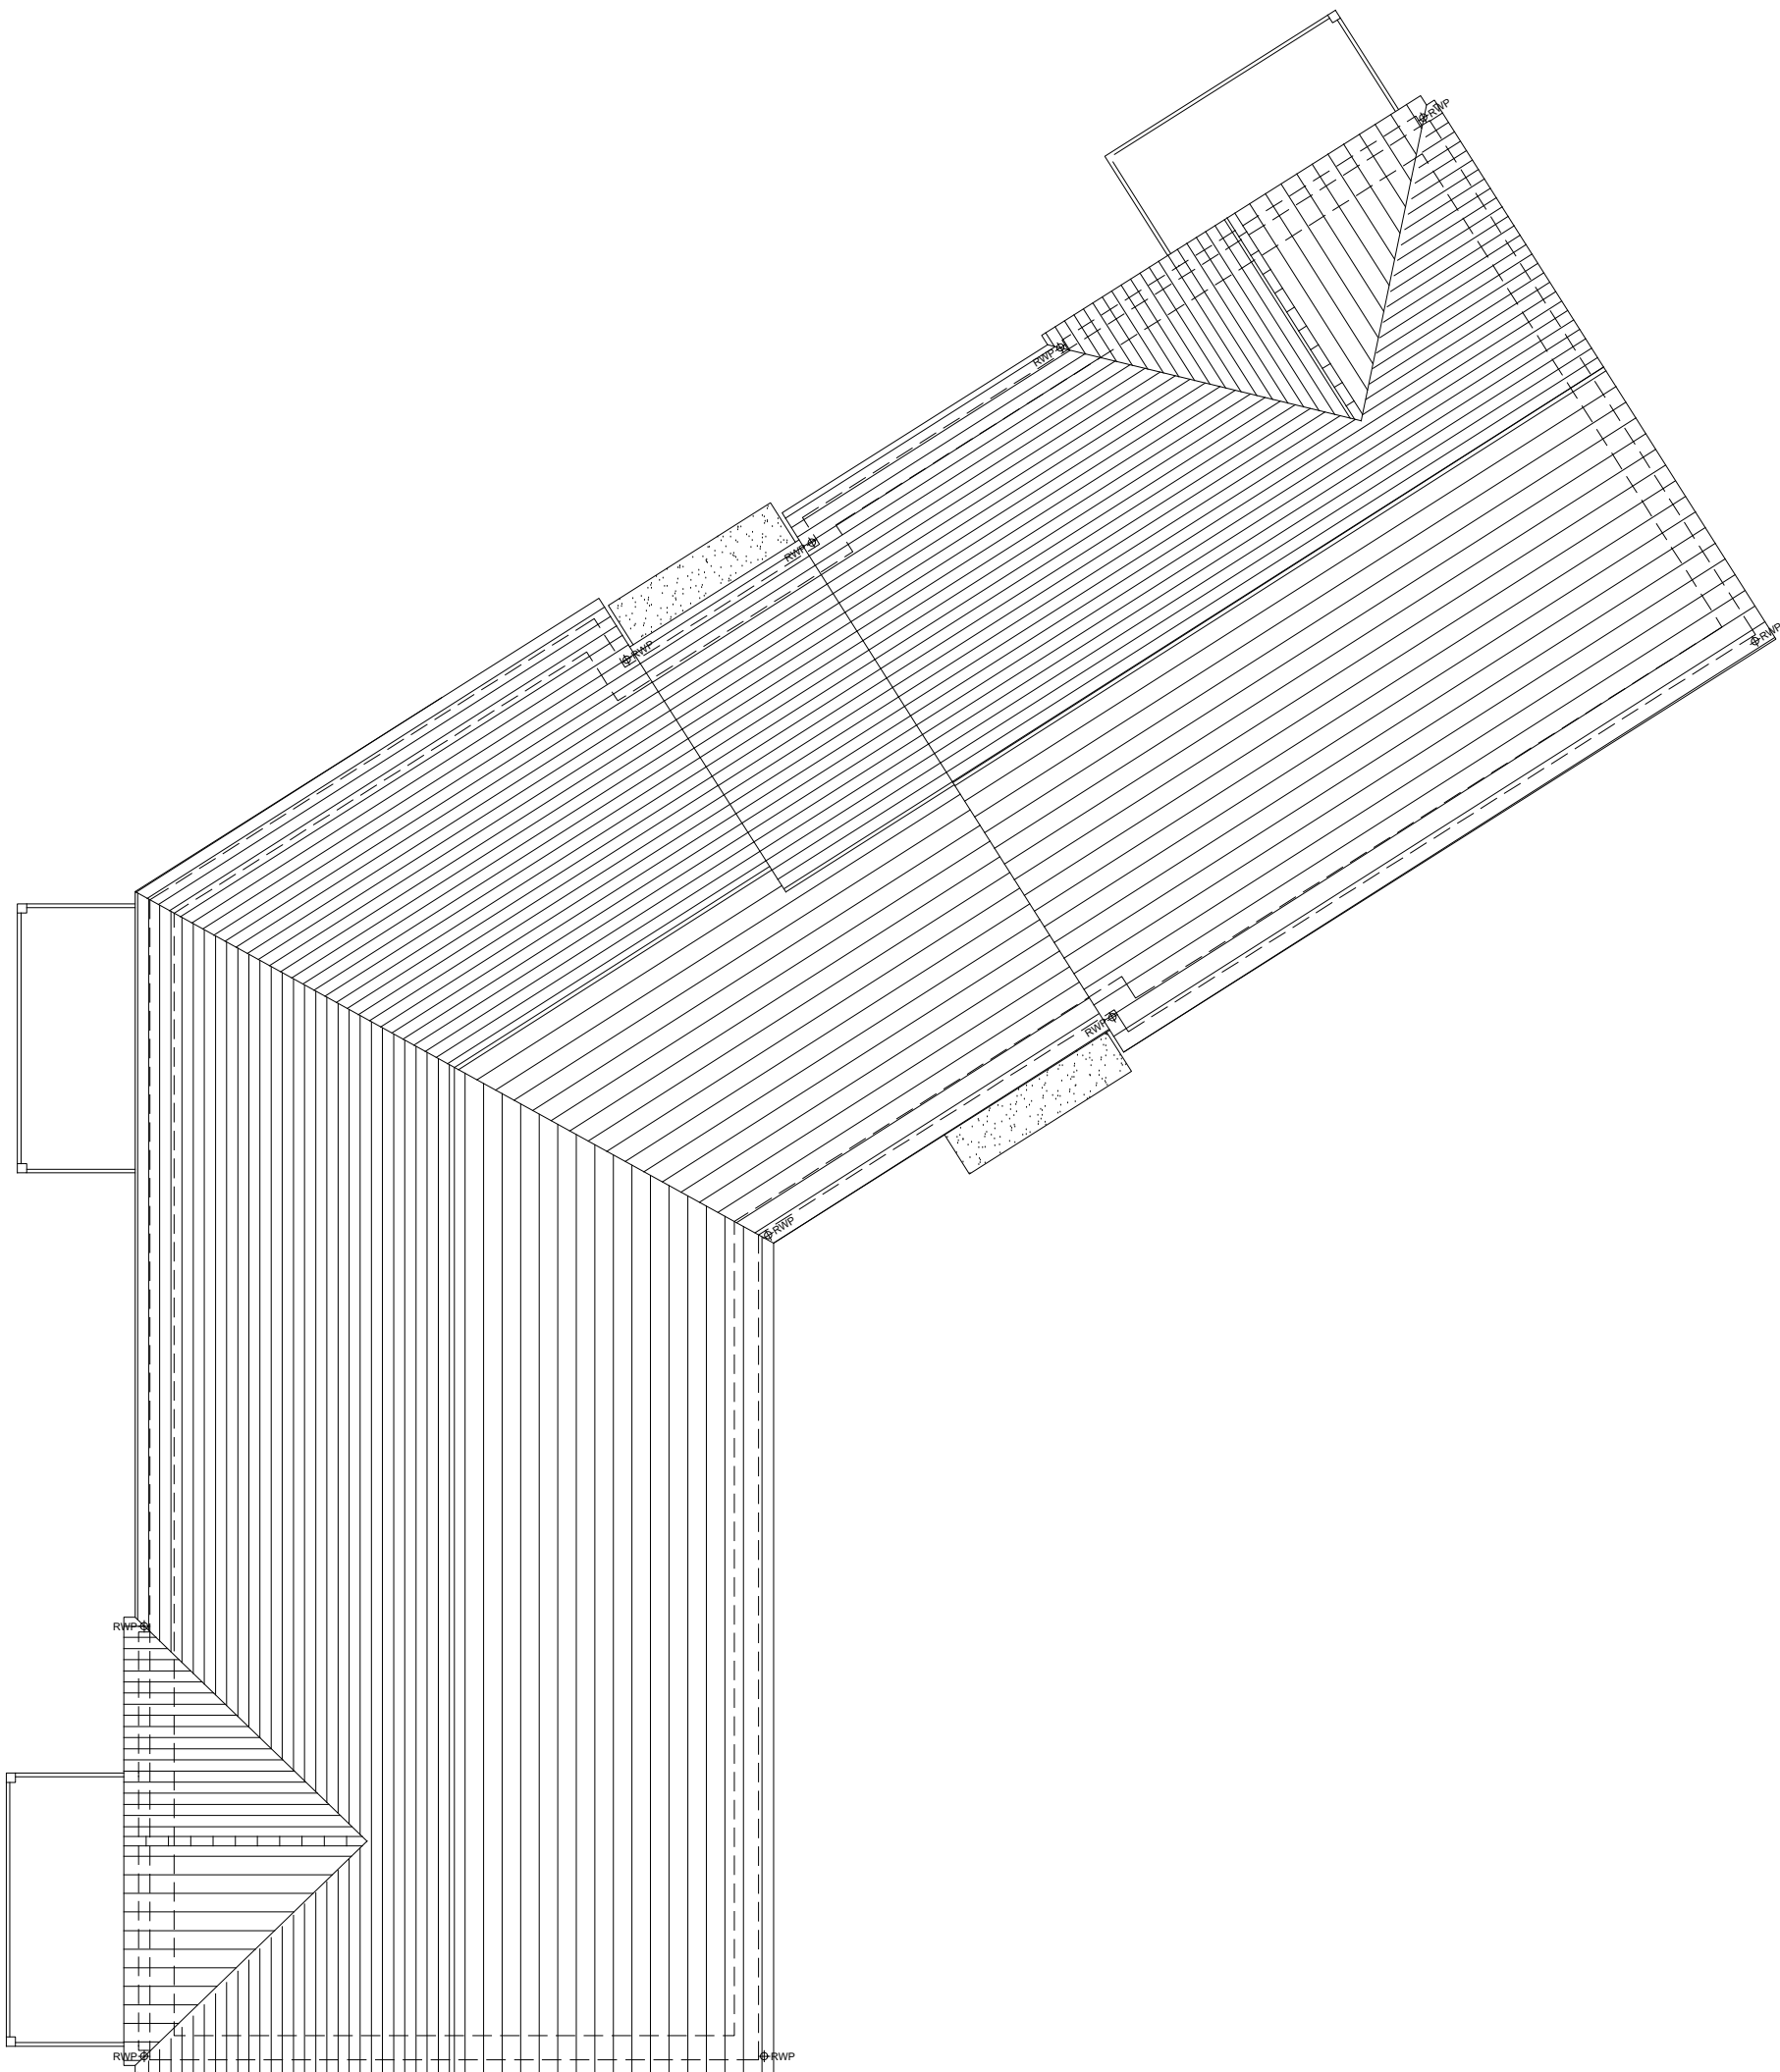

ROOF PLAN

B	12/12/24	Changes to internal layouts and plot numbers	ZA
A	16/08/24	Changes to layouts and elevations	ZA
Rev	Date	Amendment	Initials

Project:
PHASE 4 THE LANDINGS
FORD, WEST SUSSEX

Client:
VISTRY SOUTH EAST

Drawing:
PROPOSED FLATBLOCK PLANS
PLOTS 135-142

Drawing no: 22.1706.5501 Rev: B

Scale@A1: 1:100 Date: AUG 24 Drawn: ZA Checked: YC



Disclaimer: © FINC Architects Limited holds the copyright to all the information contained within this document and their written consent must be obtained before copying or using the data other than for the purpose it was originally supplied.

All dimensions and measurements to be checked on site.
Do not scale from this drawing. This drawing is to be printed in colour.

PLANNING ISSUE



SCALE 1:100